


3 North
1 : 100


4 East
1 : 100

5 South
1 : 100

6 West
1 : 100

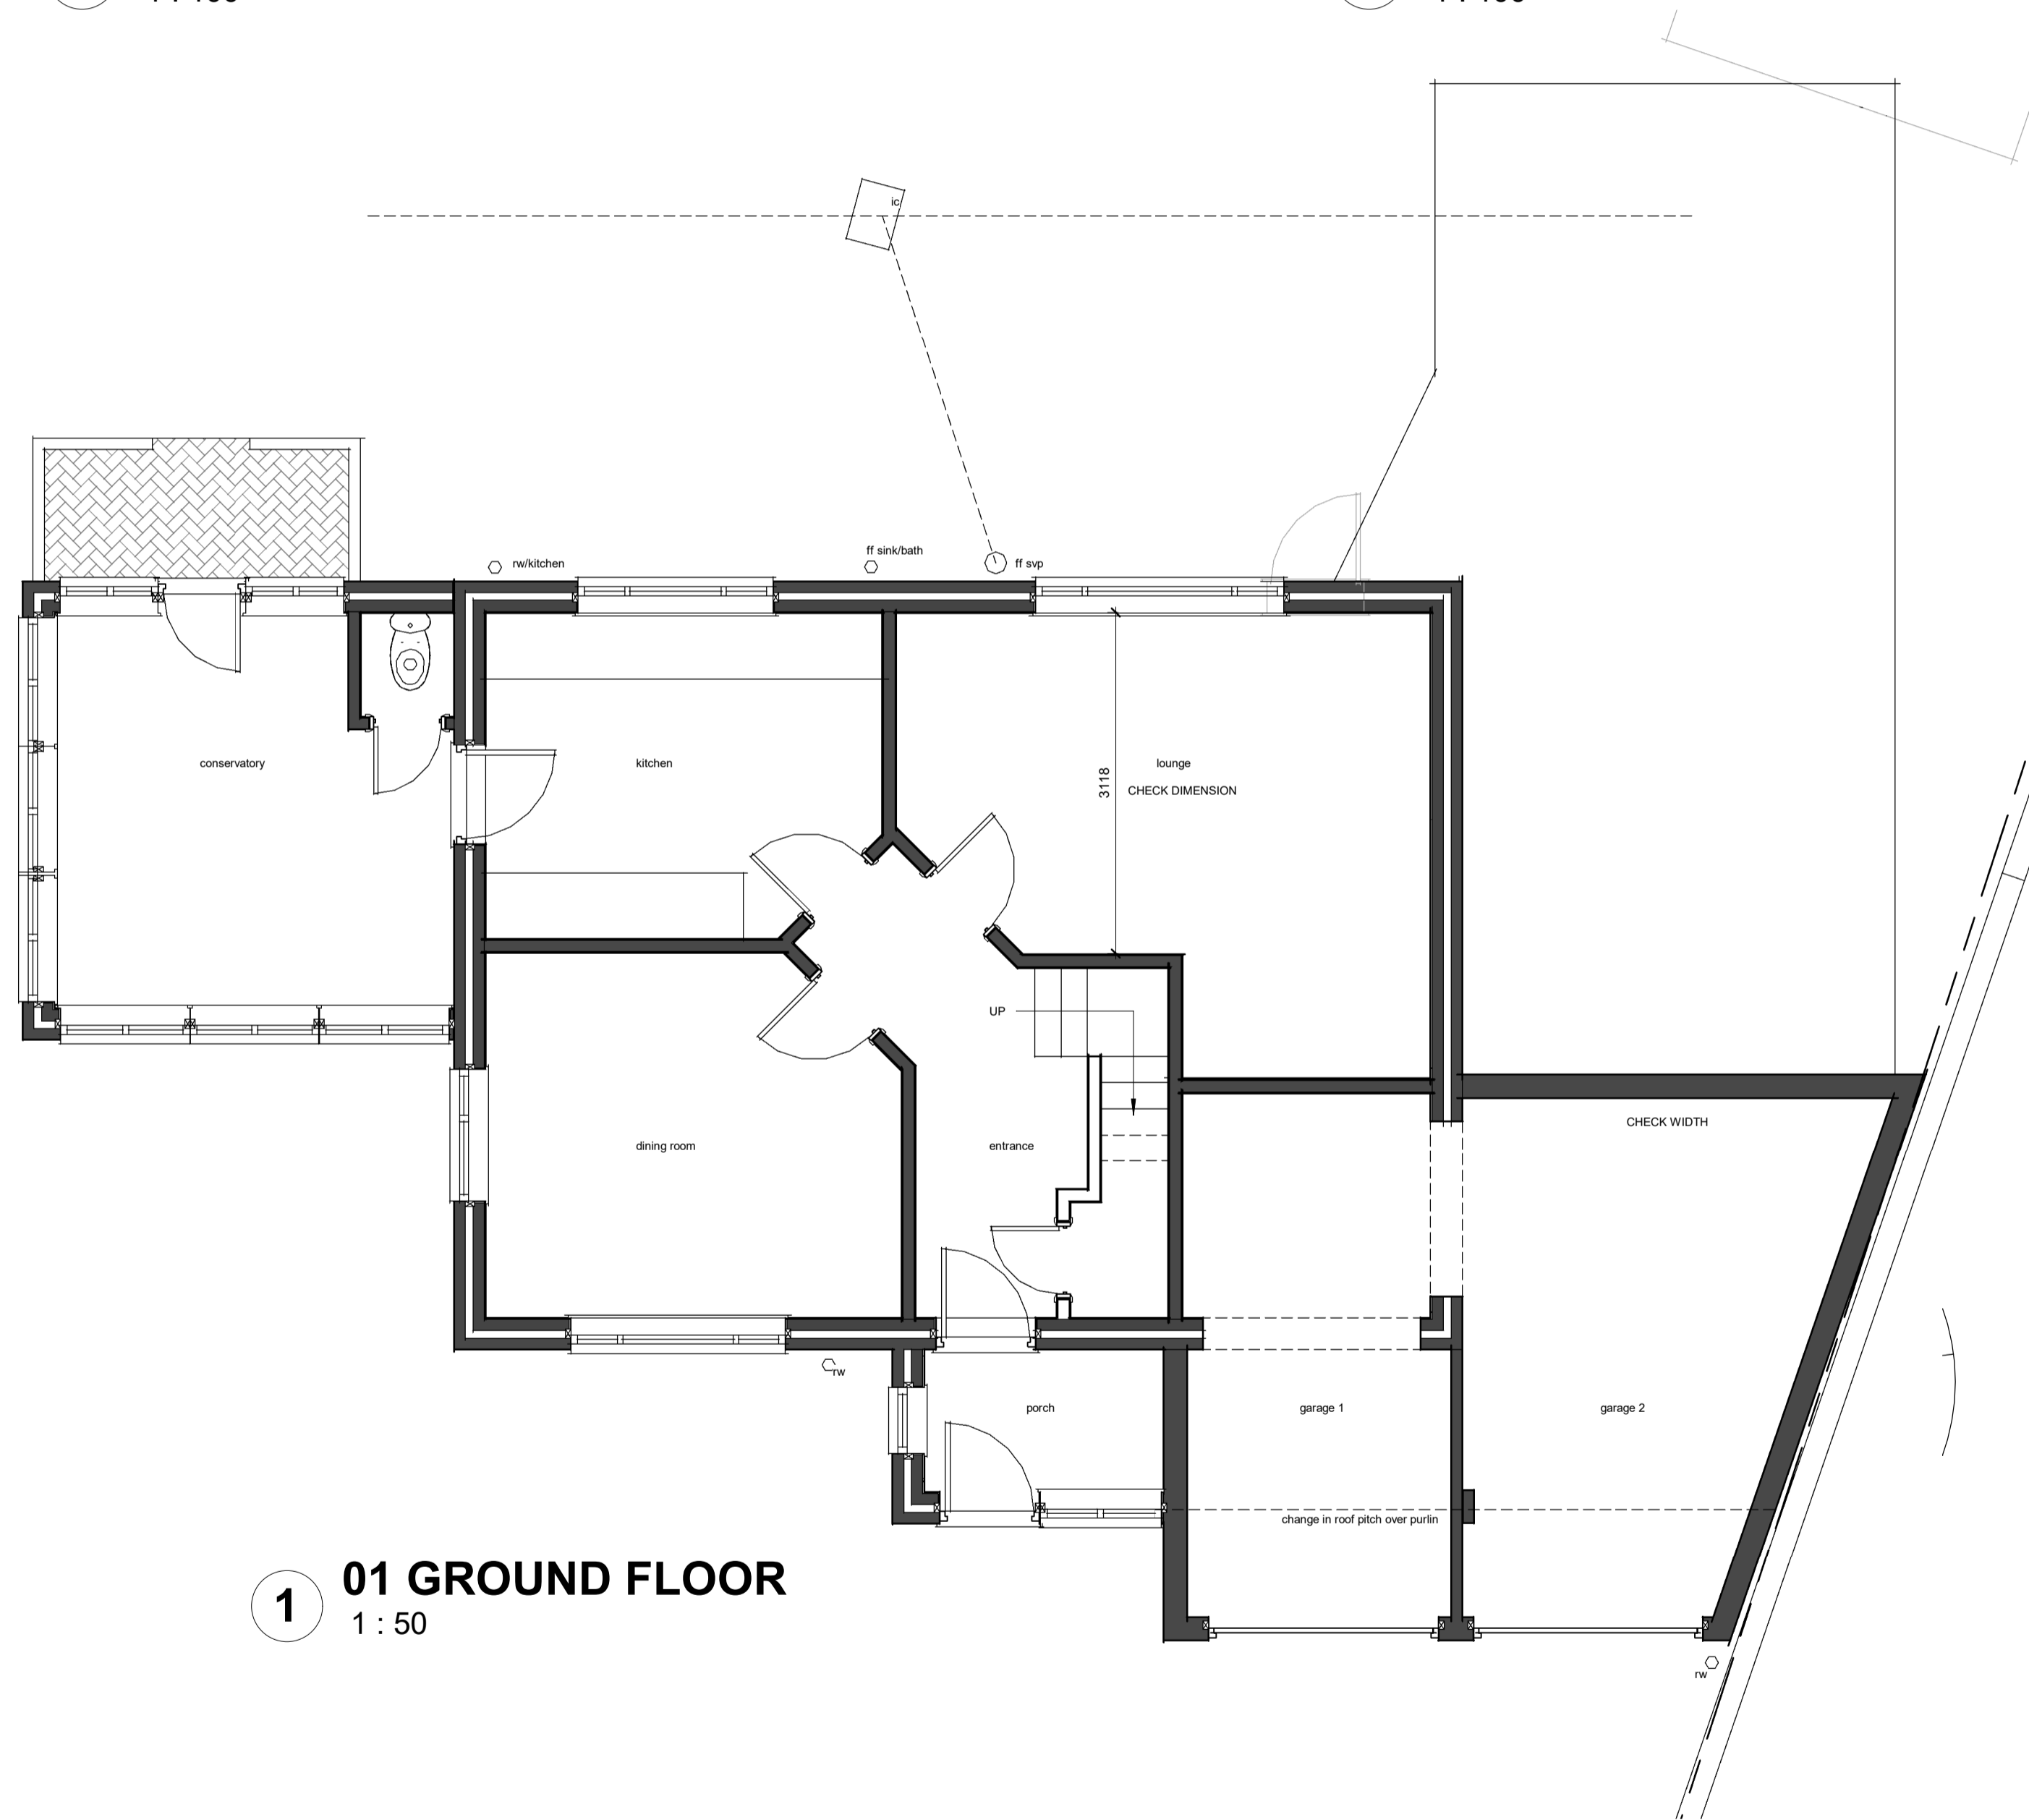

1 01 GROUND FLOOR
1 : 50

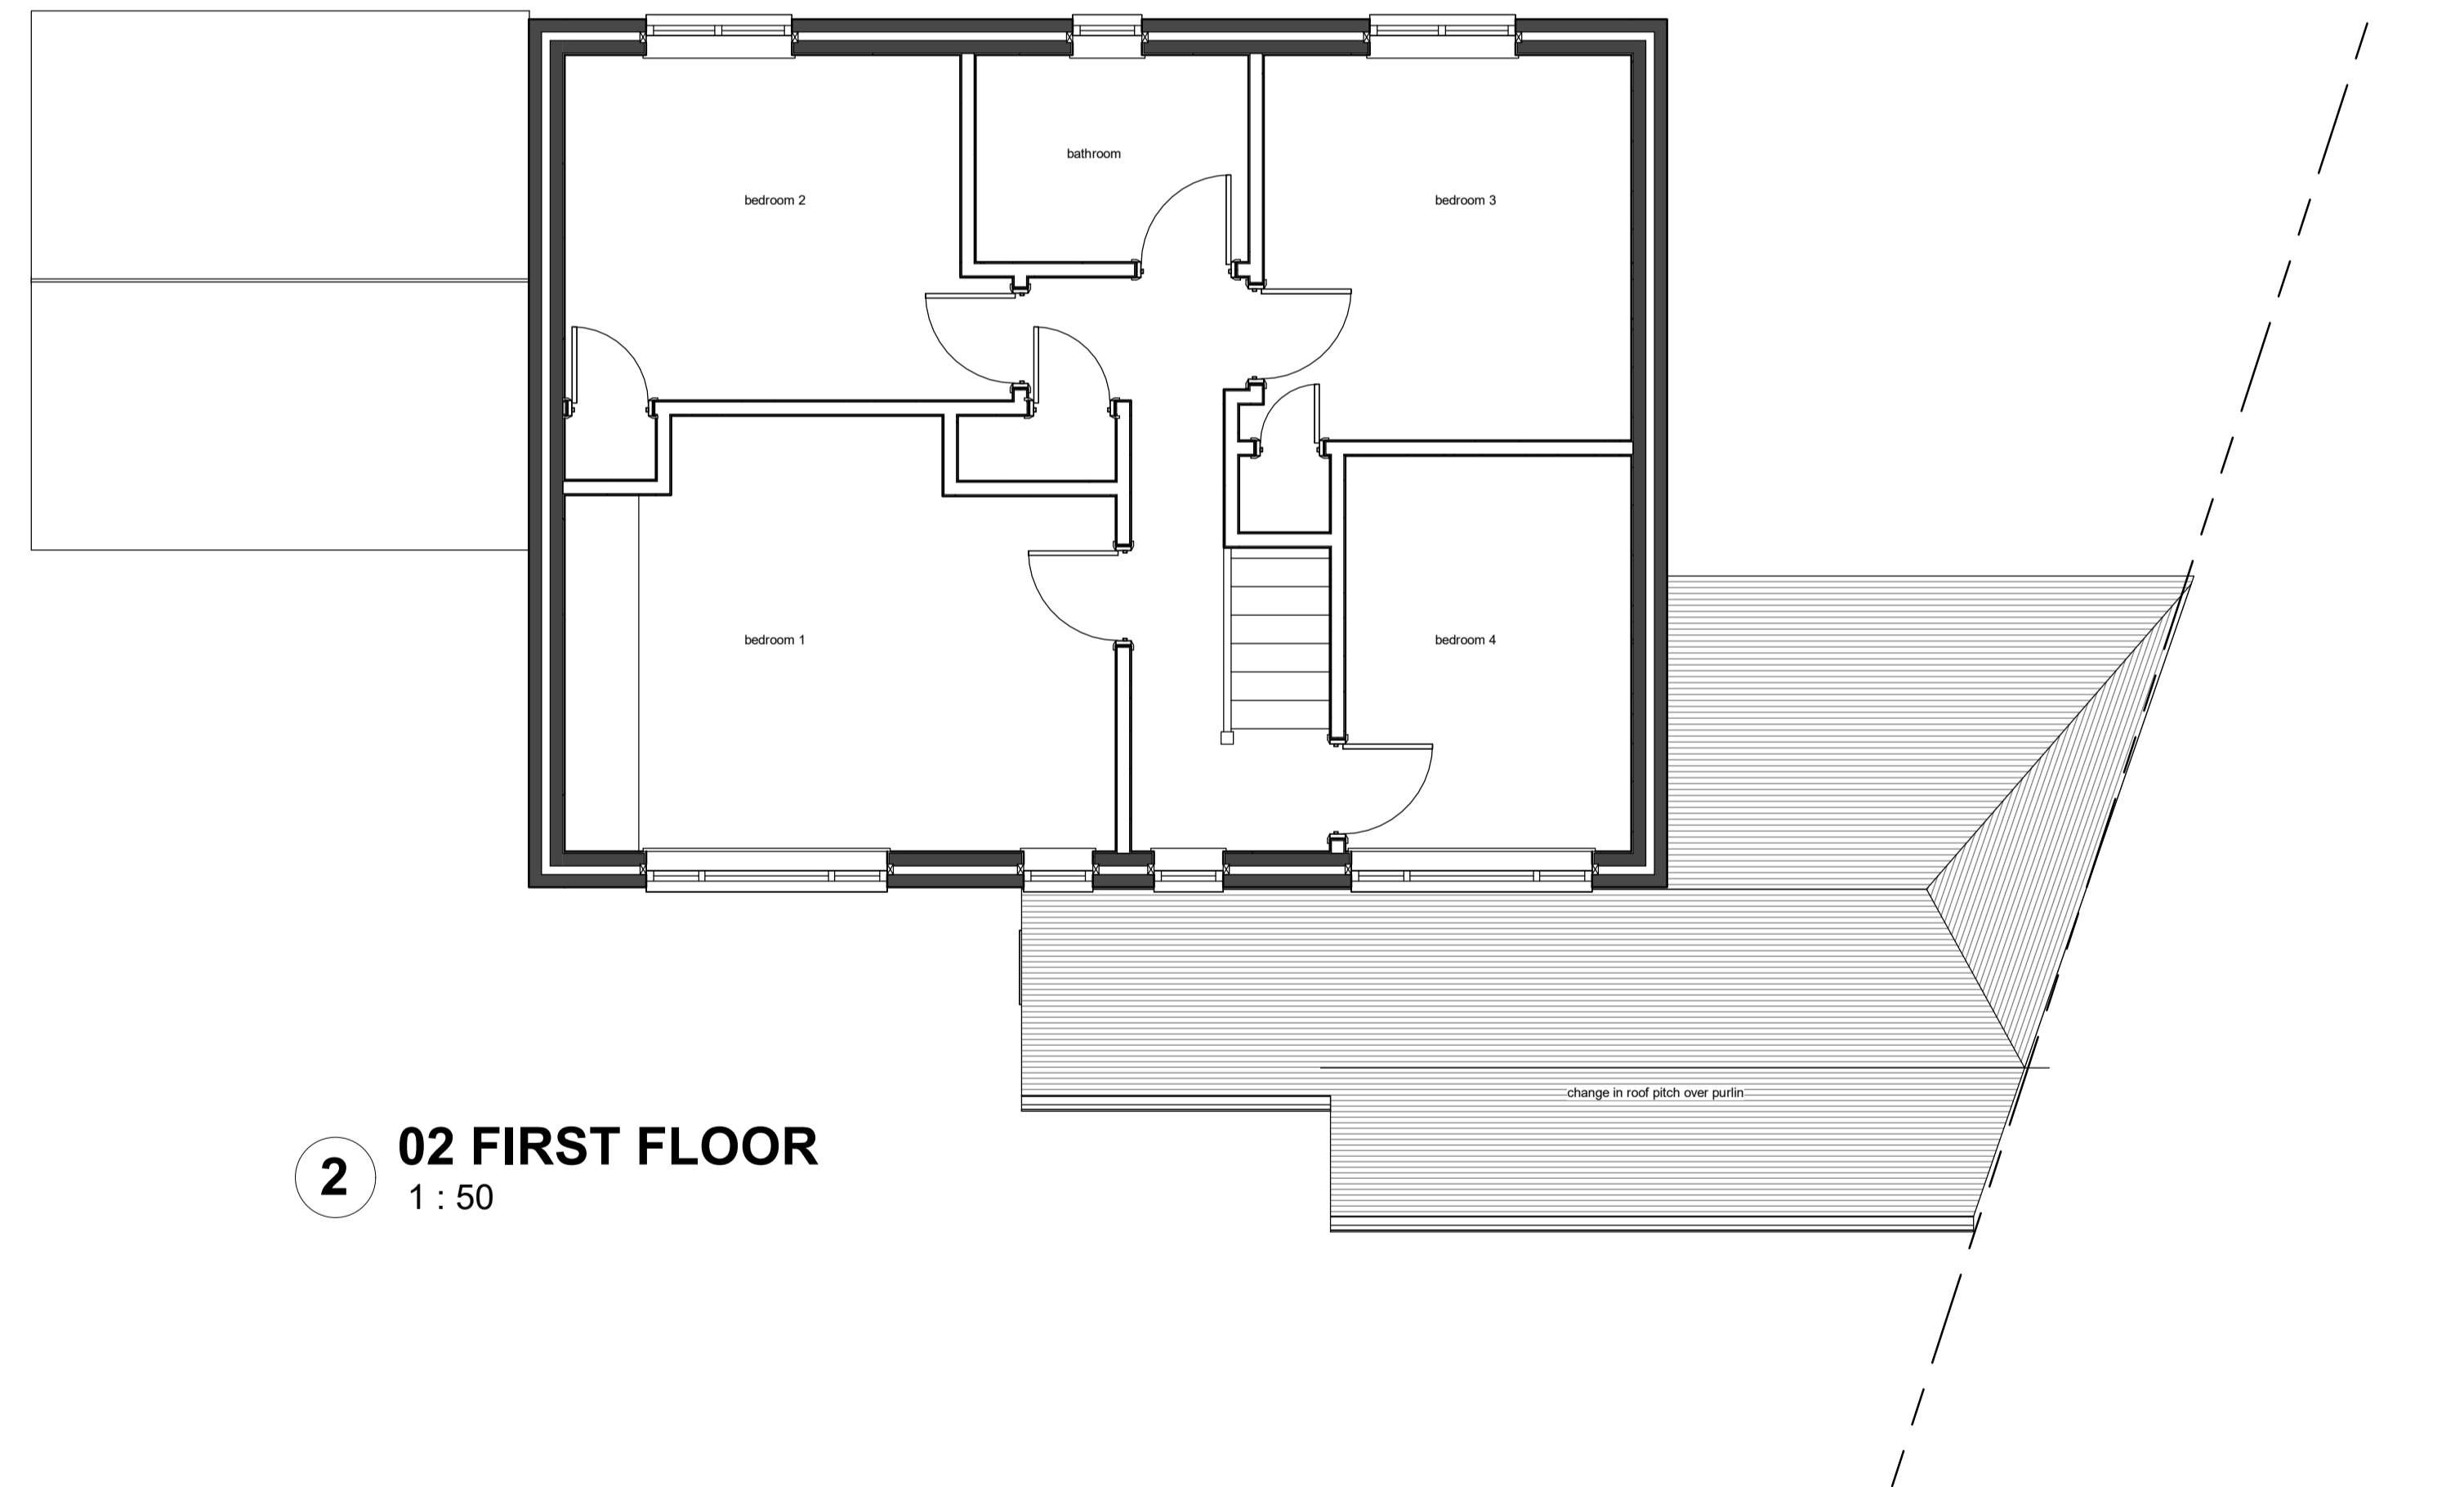

2 02 FIRST FLOOR
1 : 50

PROJECT
EXISTING FLOOR PLANS &
ELEVATIONS

CLIENT
COLIN BROADHEAD

ADDRESS
43 CONE LANE
BARNSELY
S75 4PX

STAGE
PLANNING

Tom Faulkner
hd

TWO STOREY REAR & SIDE EXTENSION

DRAWN & DESIGNED BY
TOM FAULKNER
28 Shay House Lane, Sheffield, S36 1FD

PROJECT NUMBER
22013
Scale: As indicated Date: 20/05/2022
13:18:21

Revision:
1
Phone: 07900890022

Email: tomfaulknerHD@gmail.com