

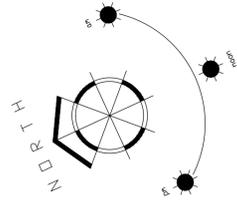


1. THIS DRAWING AND THE COPYRIGHTS AND PATENTS THEREIN ARE THE PROPERTY OF NYP ARCHITECTURAL LTD REGISTERED IN ENGLAND AND WALES No. PENDING AND MAY BE USED OR REPRODUCED ONLY UNDER CONTRACT.
2. CONTRACTORS AND SUB-CONTRACTORS MUST CHECK AND AGREE ALL DIMENSIONS BEFORE PREPARING SHOP DRAWINGS OR COMMENCING WORK ON SITE.
3. CONTRACTORS ARE RESPONSIBLE FOR INFORMING THE DESIGNER OF ANY DISCREPANCY DISCOVERED ON THIS DRAWING OR BETWEEN THIS DRAWING AND ANY OTHER RELATED DOCUMENT ISSUED UNDER THE STANDARD FORM OF CONTRACT IN RESPECT OF THE WORK.
4. WRITTEN DIMENSIONS ONLY ARE TO BE USED FROM THIS DRAWING. IF IN ANY DOUBT ASK FOR CLARIFICATION.

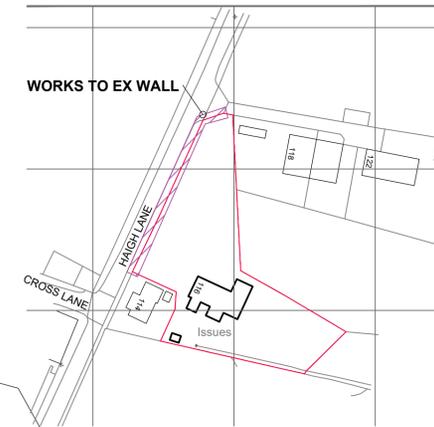

NORTH

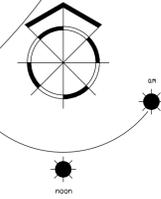

**LOCATION PLAN**  
SCALE 1:1250

Project.  
**116 HAIGH LANE  
HOYLANDSWAINE  
BARNSELEY  
S36-7JQ**

Drawing Title.  
**PLAN, ELEVATION  
& SITE PLAN AS  
EXISTING**

Client.  
**S ALWASH**


Date.  
**APRIL 2025**

Scale.  
**AS INDICATED**


Ref.	Dwg. No.	Rev.
2025/77	01	



**ENT GATE ELEVATION**  
SCALE 1:100

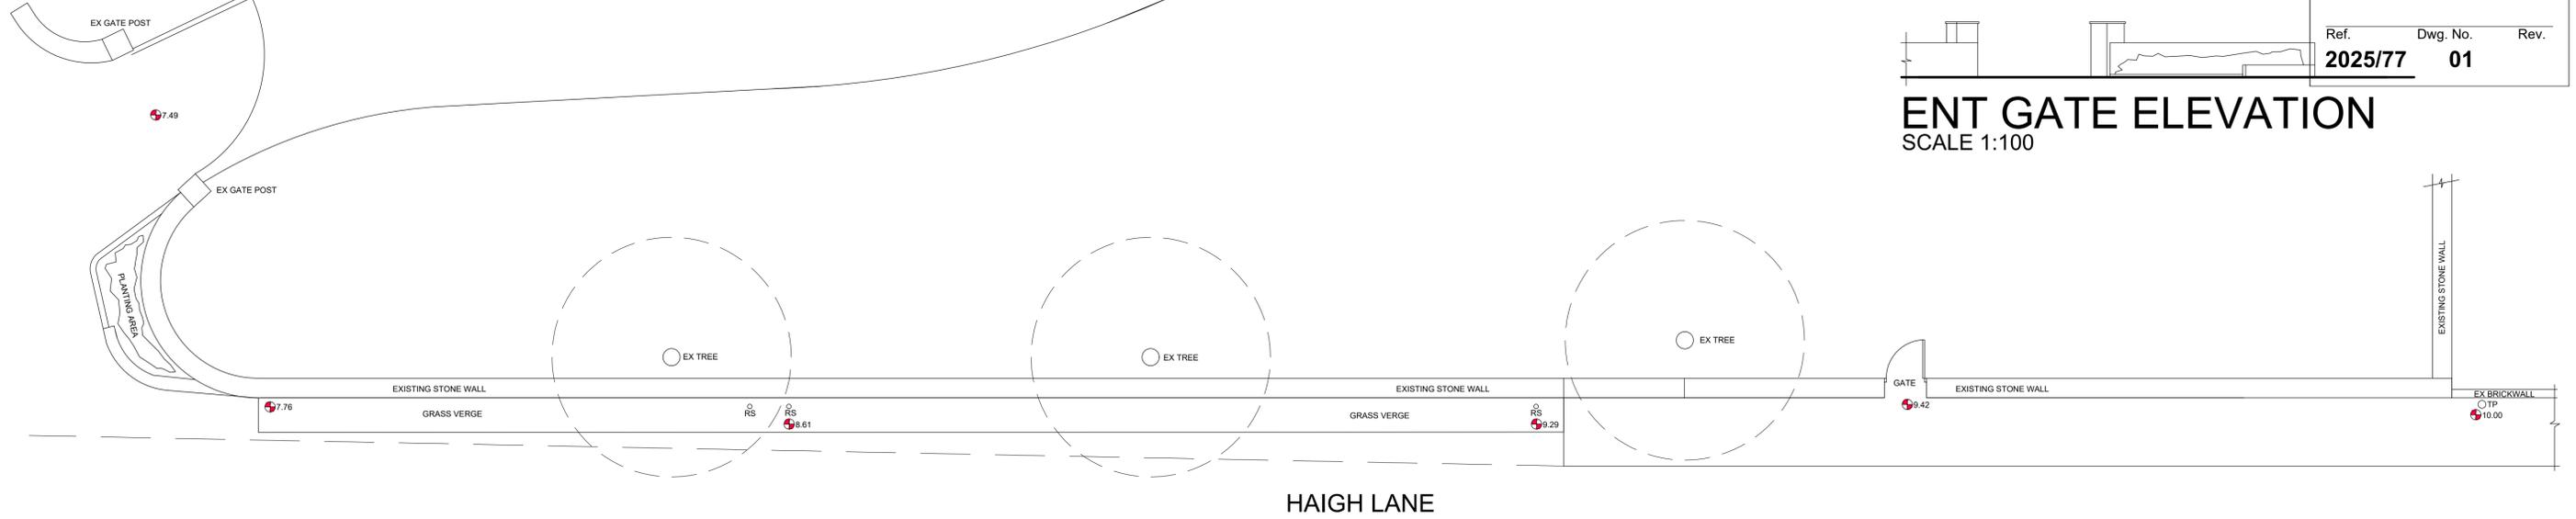

**WALL PLAN AS EXISTING** SCALE 1:100

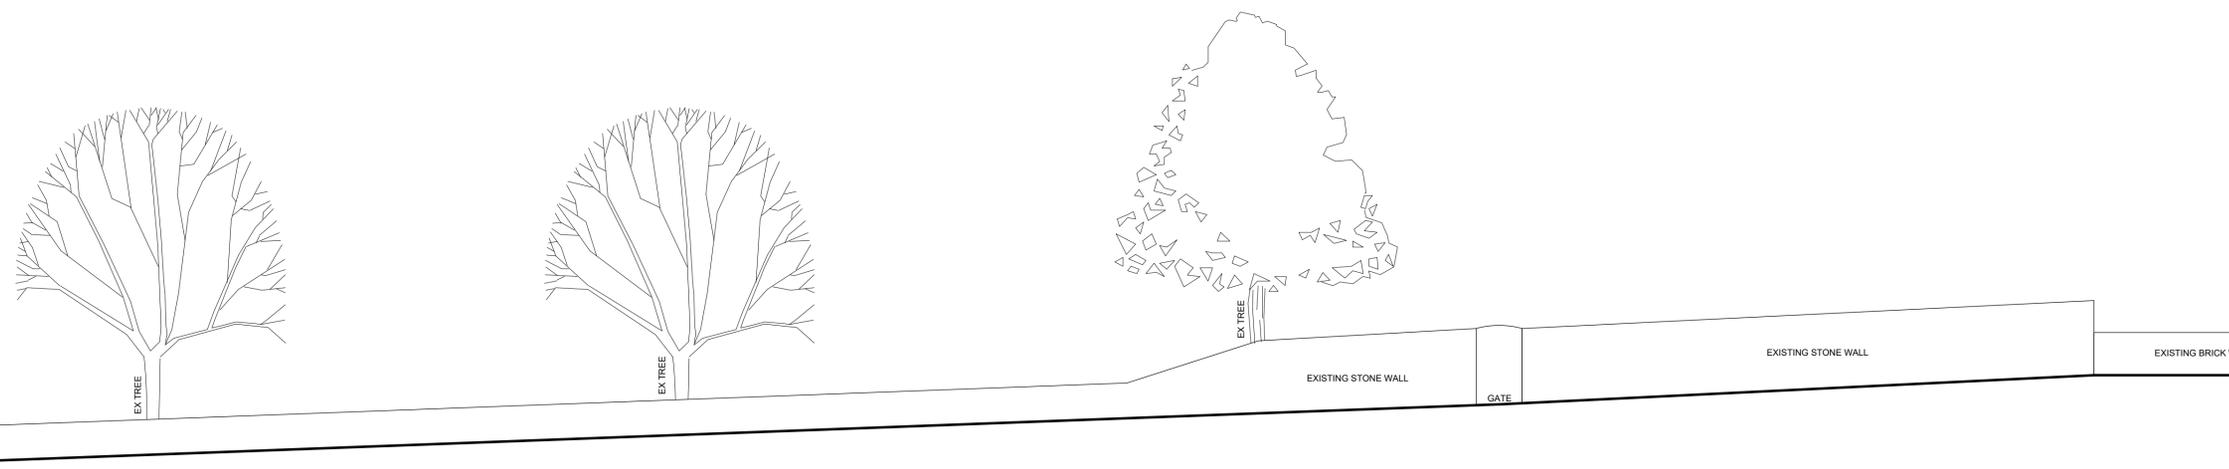

**ROAD ELEVATION AS EXISTING** SCALE 1:100