



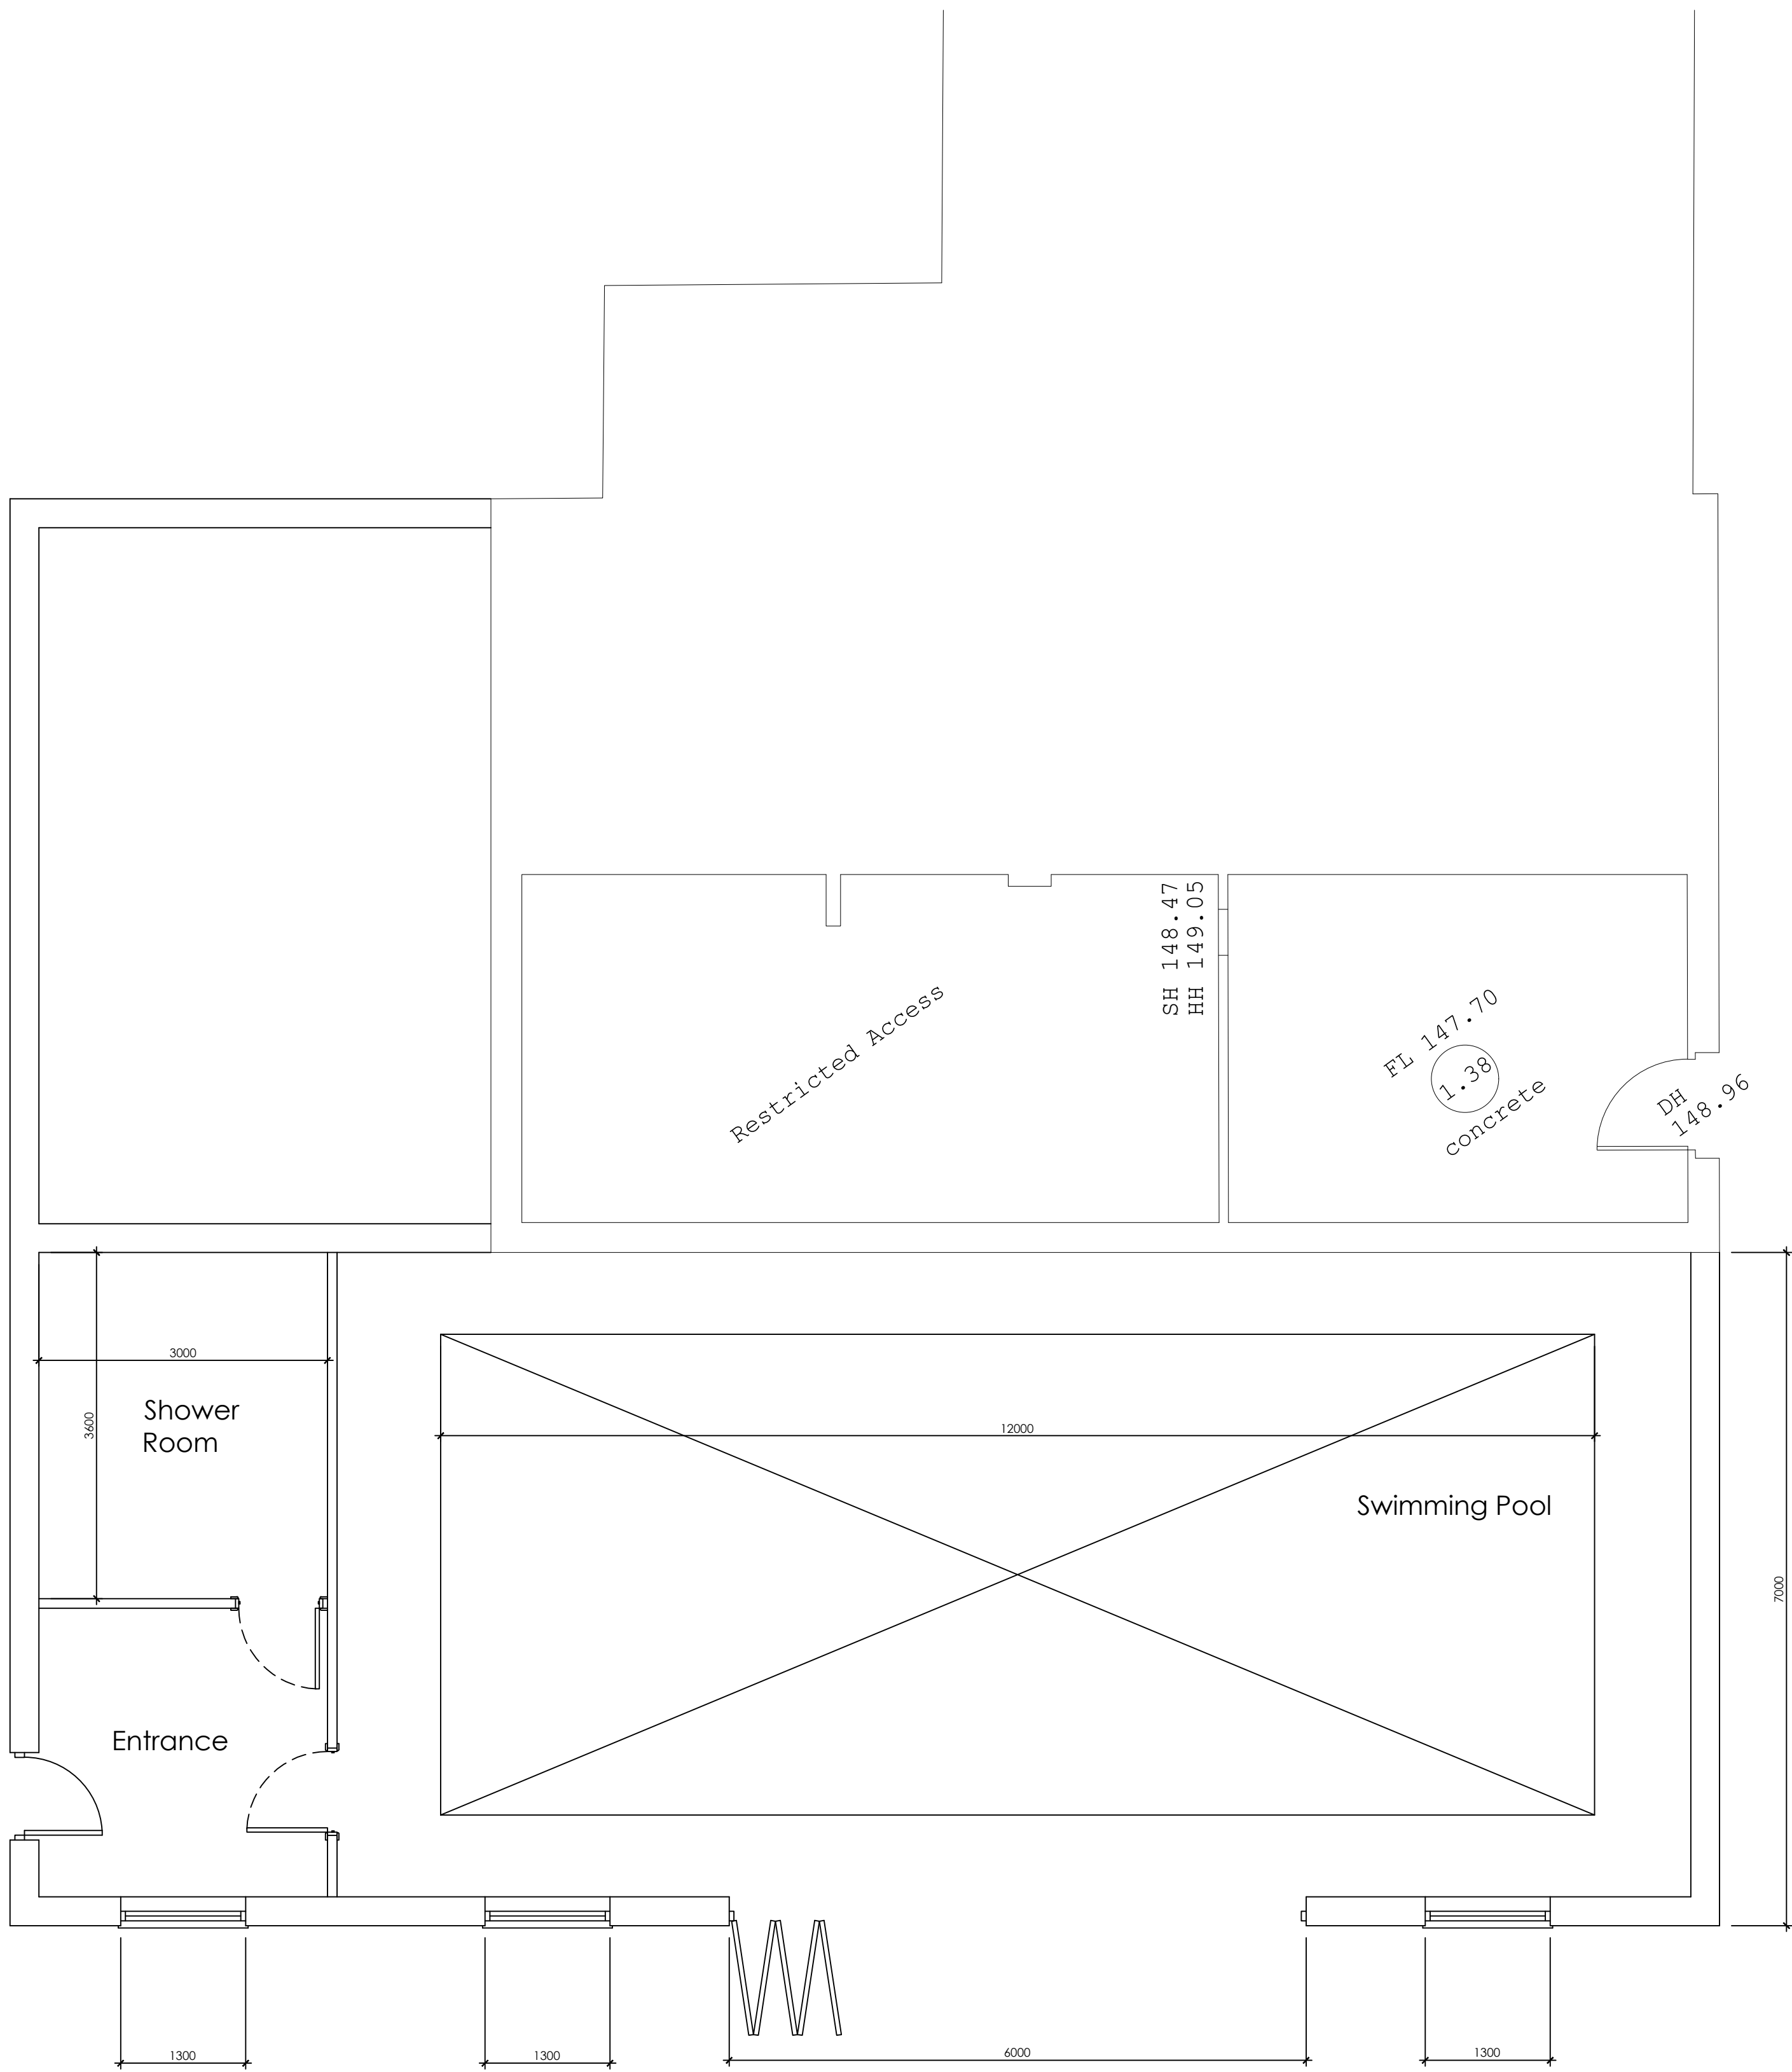

PROPOSED LOWER GROUND FLOOR PLAN
Scale 1:50

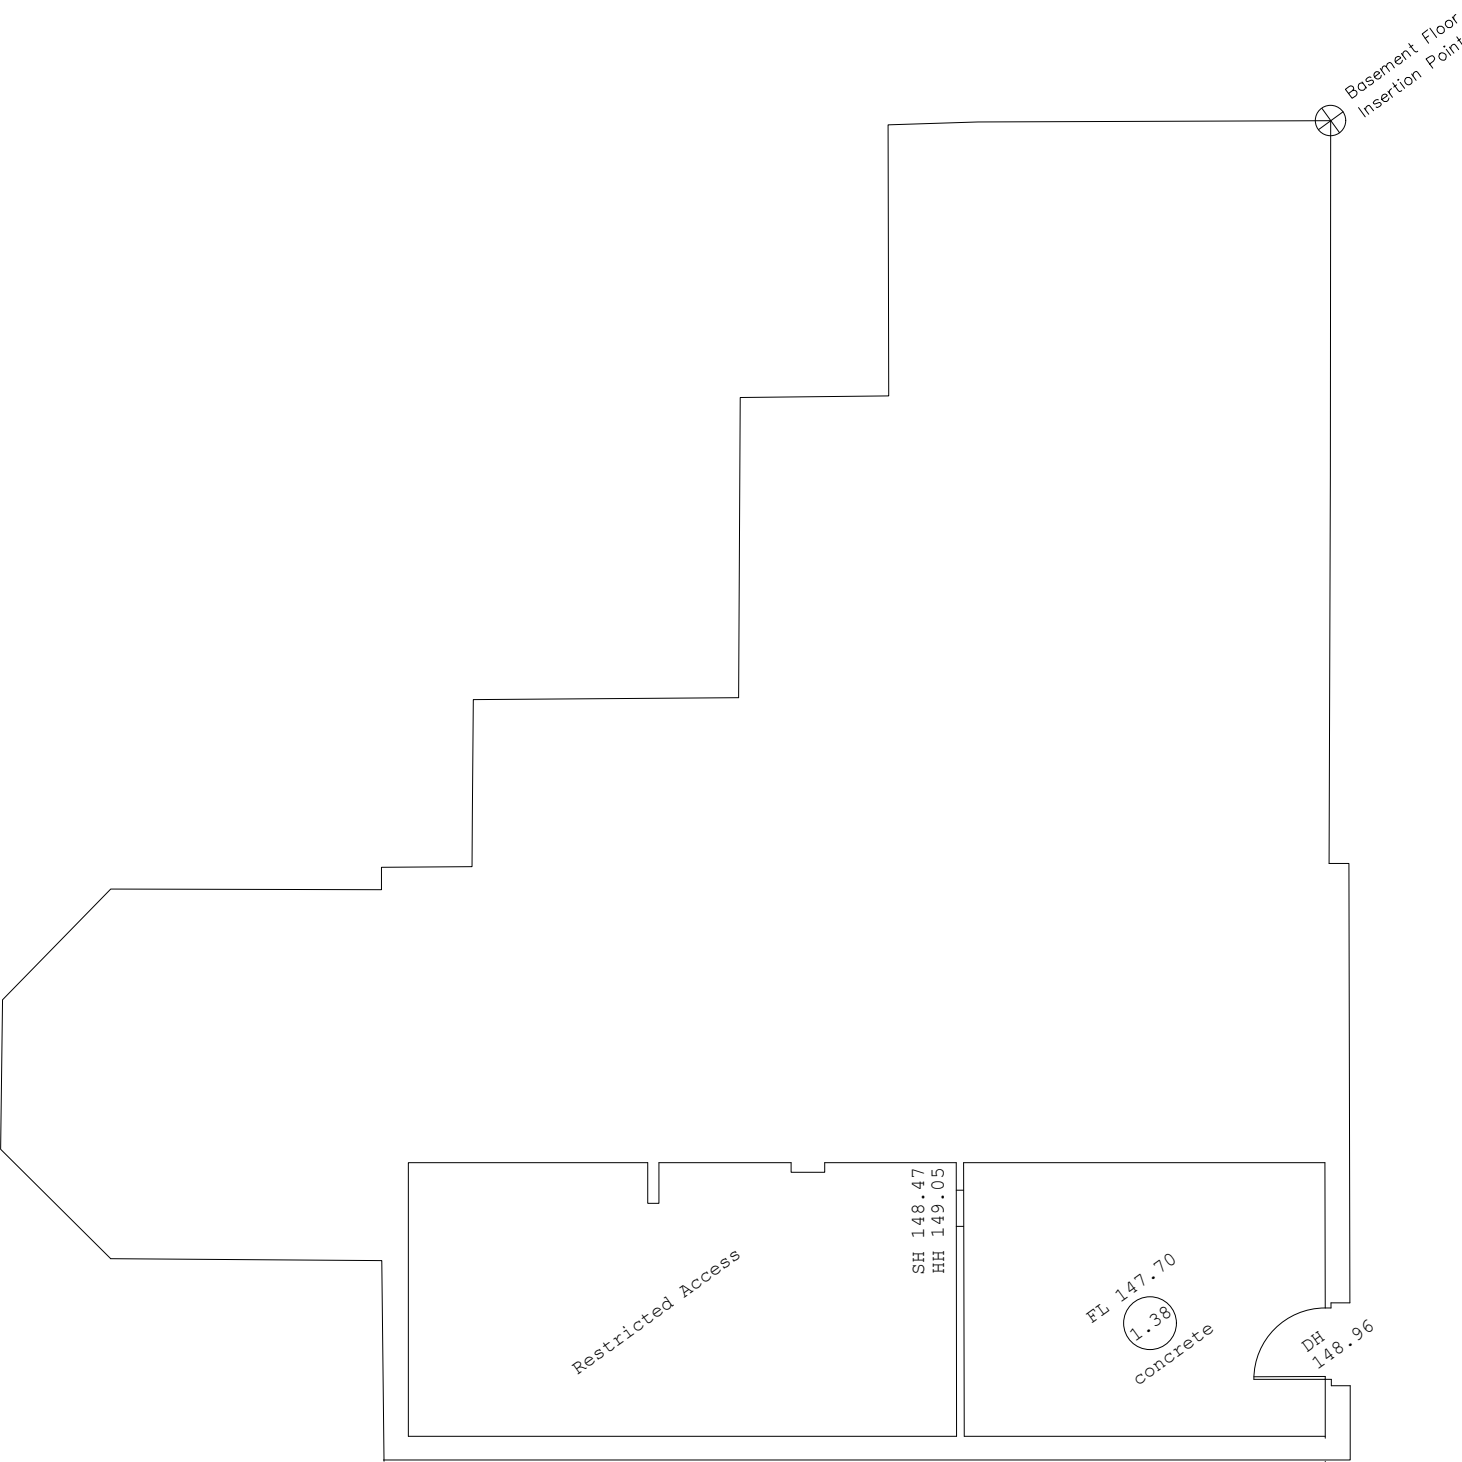

EXISTING LOWER GROUND FLOOR PLAN
Scale 1:100

 WhiteAgus Architectural Services			OFFICE ONE, 34 VICTORIA ROAD, BARNLEY, S70 2BU			Phone: 01226 208482 Email: info@whiteagus.co.uk Web: www.whiteagus.co.uk		
Project. PROPOSED EXTENSION HUDROYD FARM, GENN LANE BARNLEY, S70 6NW					Client. MR & MRS COOPER			
Drawing Title. LOWER GROUND FLOOR					Date. AUGUST 2023		Scale. 1:100 @ A1	
					Ref. 23-027		Dwg. No. 02	
							Rev. A	
Date	Suffix	Description	Date	Suffix	Description			
19/08/2023	A	DESIGN REVISED						