




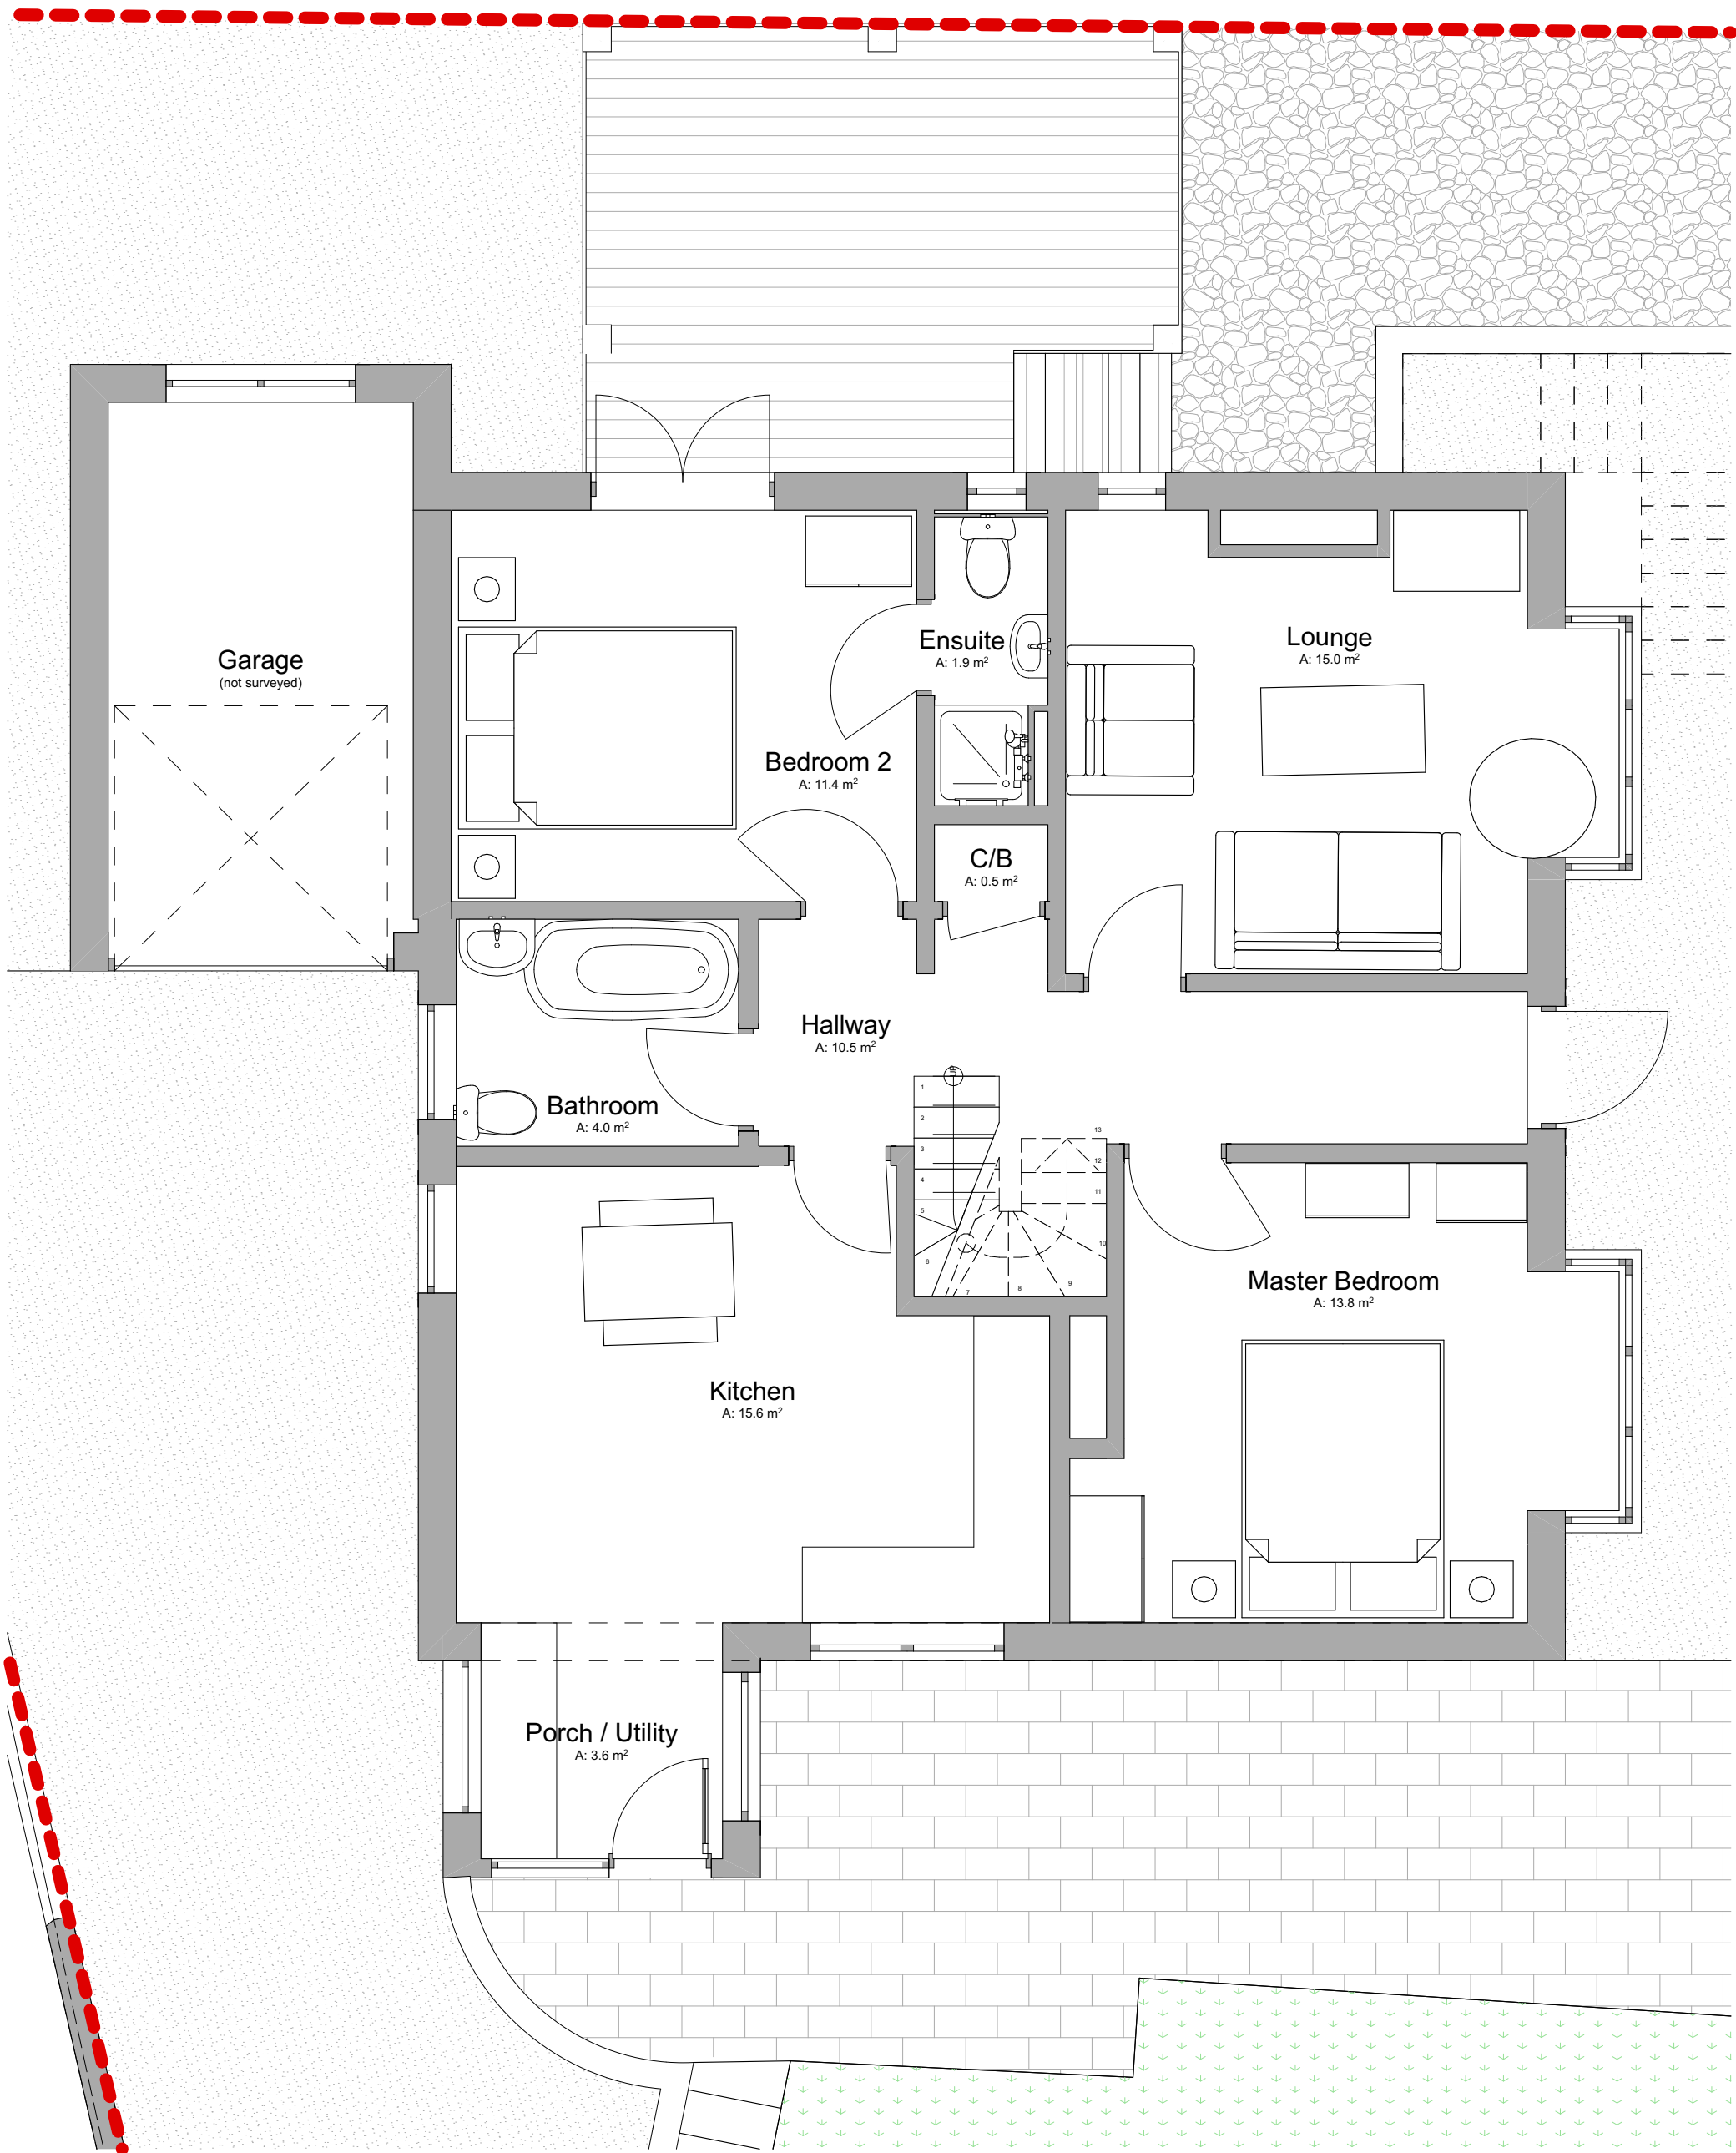

Existing Ground Floor Plan

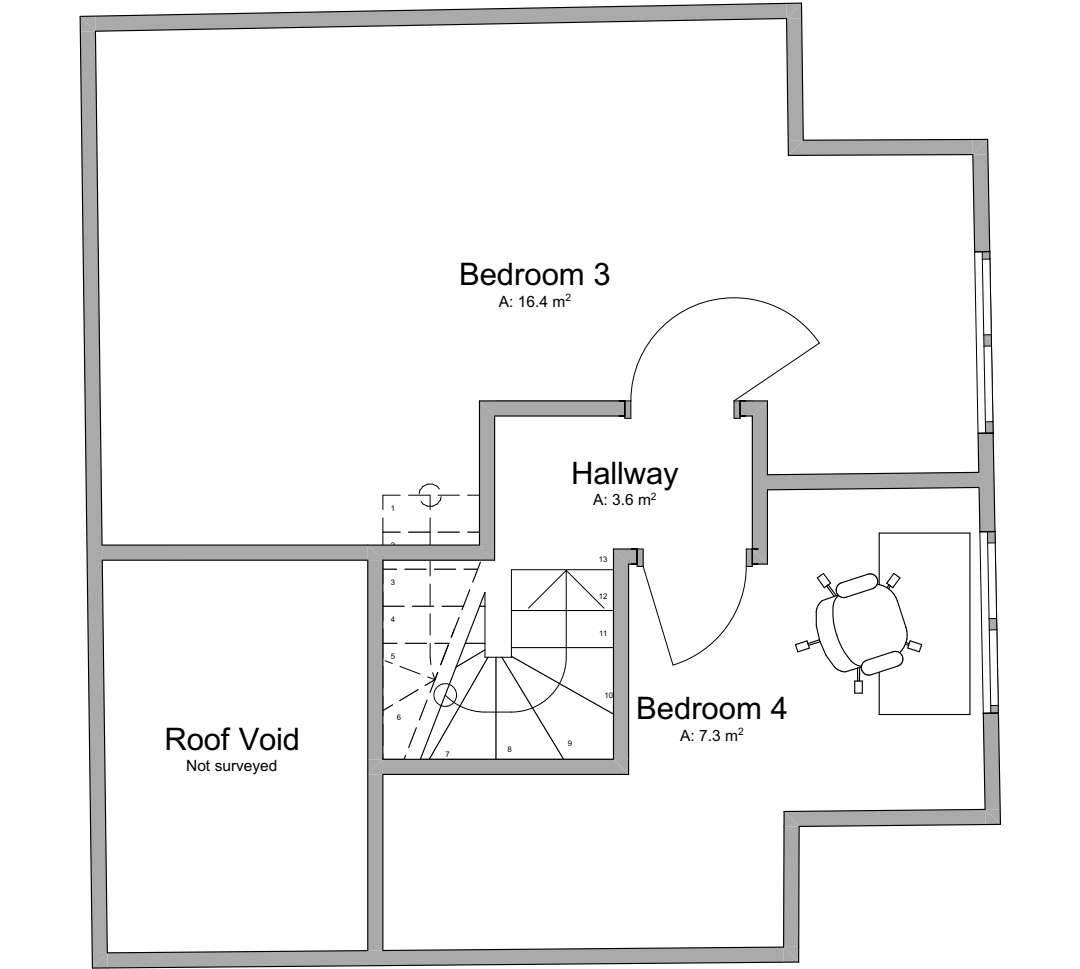

Existing First Floor Plan

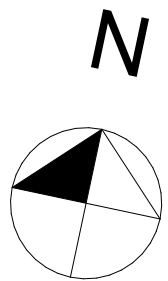

NOTE

Drawing use for status issued for only. Feasibility & Planning drawings are not intended for construction or manufacture. J Mahoney Architects Ltd cannot accept any responsibility for issues arising due to this.

All dimensions to be checked on site and any discrepancies to be notified prior to the commencement of work.

Do not scale from this drawing. If in doubt ask

© J Mahoney Architects



B	Planning Issue. Updated in line with site plan, zones updated.	05.08.22	JFM
A	Initial issue	27.06.22	JFM
Rev	Revision Notes	Date	Initial

status

PLANNING

J Mahoney Architects
Design & Planning

J Mahoney Architects,
25 Millstones, Oxspring
Sheffield, S36 8WZ

Tel: 07577572695
Email: Jmahoneyarchitects@gmail.com

client

Ms Holly Davis & Mr Richard Dawidek

job title

Fairview, Well Hill Road
Greenmoor
Sheffield
S35 7DQ

drg title

Existing Floor Plans

date

June 2022

drawn

JFM

scale

1:50

sheet

A2

drgw no & revision

HDE-JMA-ZZ-ZZ-DR-A-(10)101B