



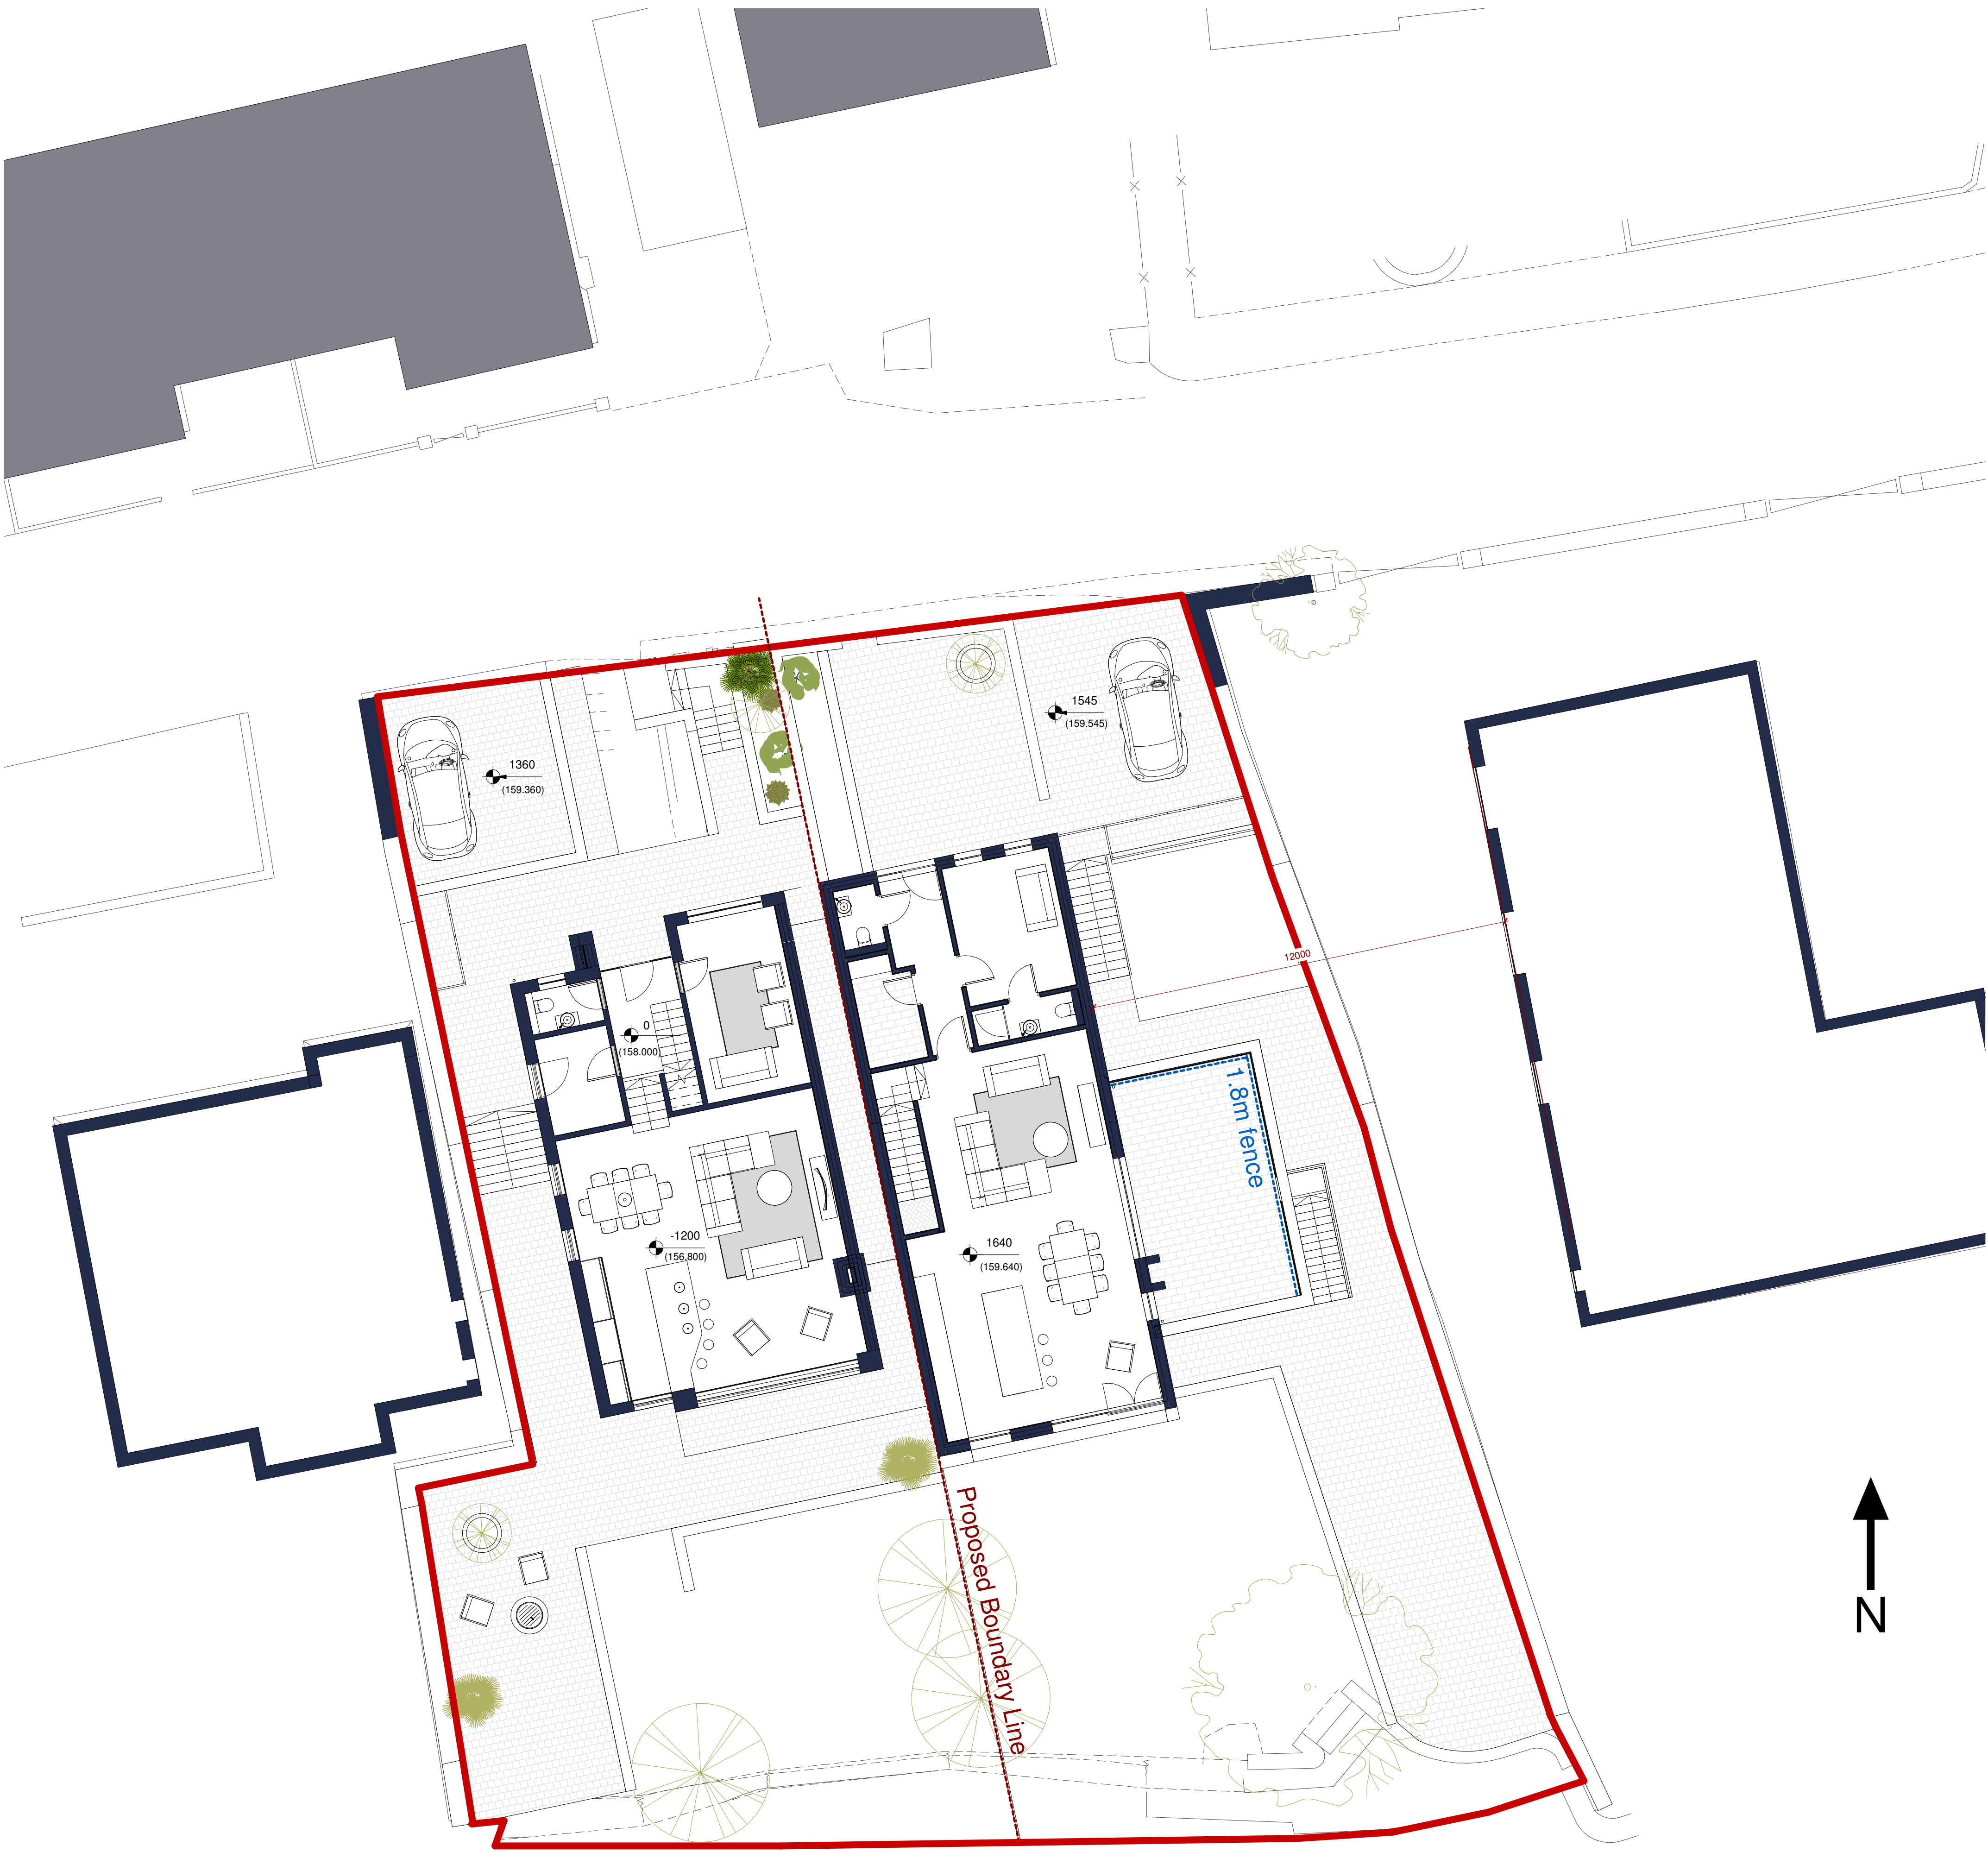

Site Plan
1 : 100

Revision		Date	Drawn	Checked
A	Latest updates issued to client for comments	15/01/19	KW	AH
B	Orientation Corrected	23/01/19	DGC	AH
C	Cut plane at a lower level to show neighbours adjacent windows	25/02/19	KW	AH

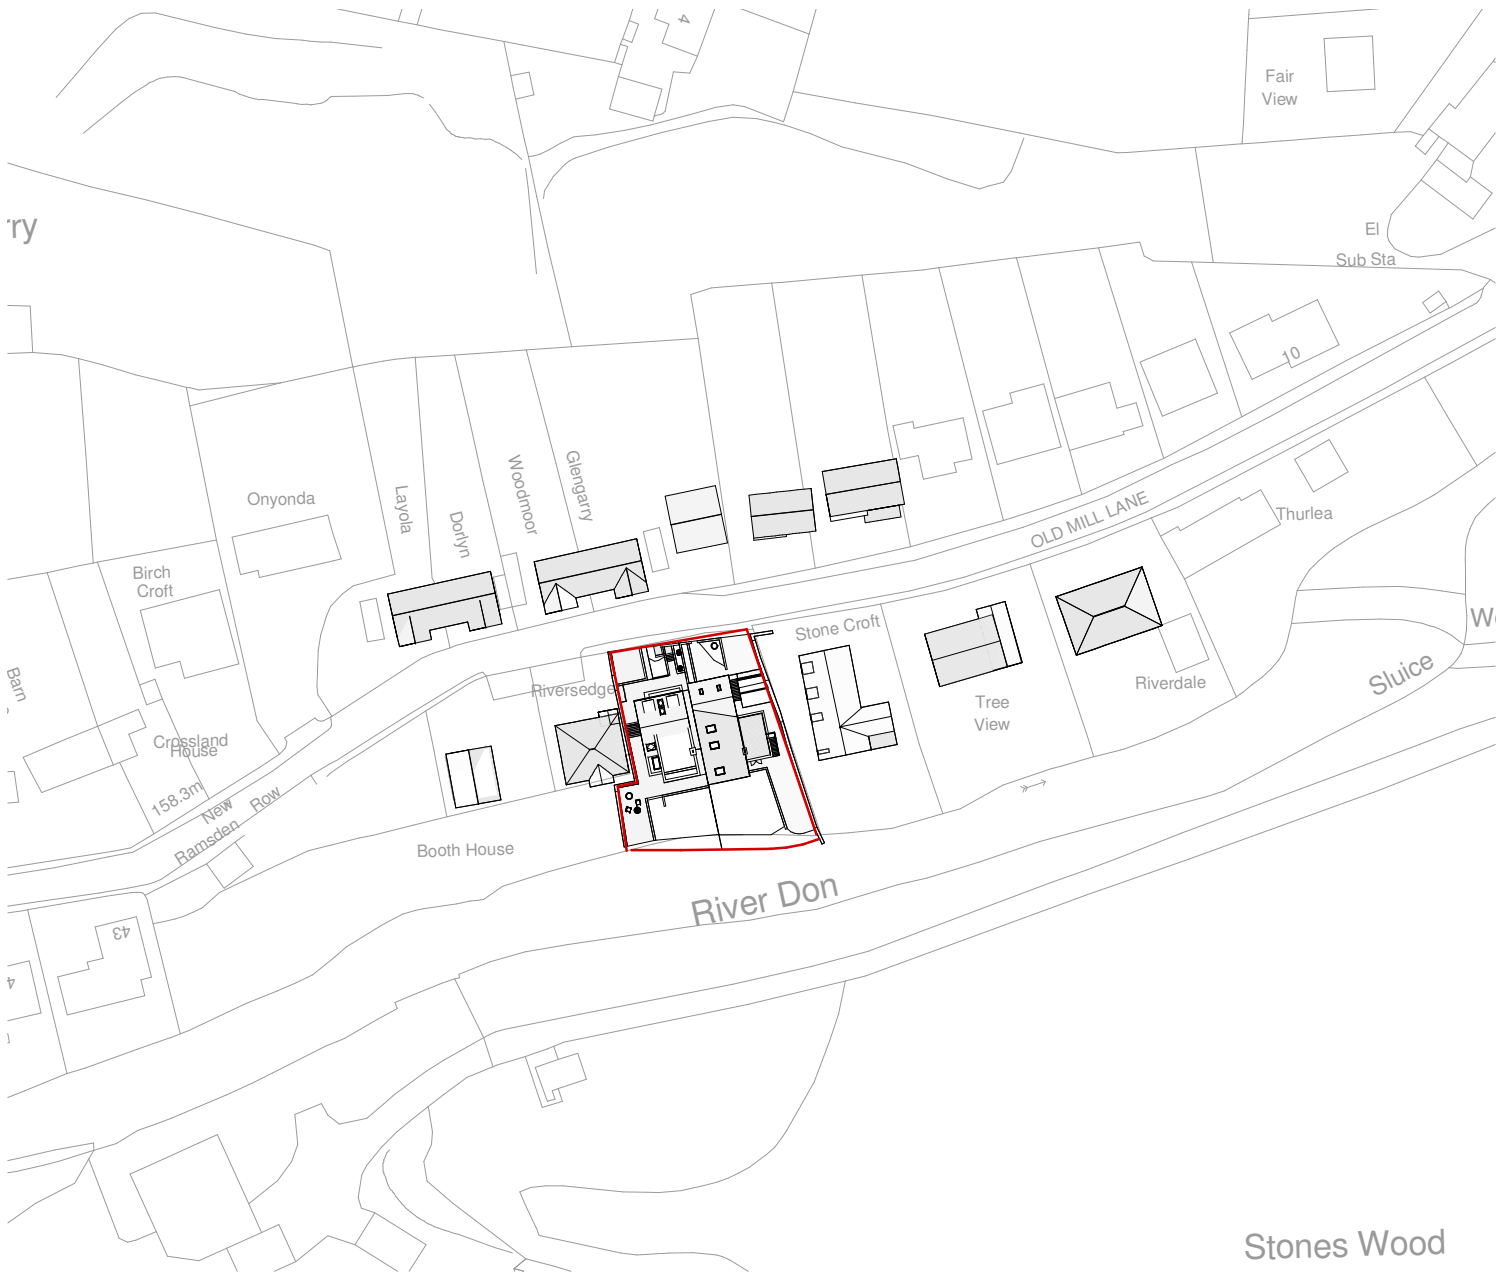

Site Location Plan
1 : 1250

CODA
Bespoke

CODA Studios Ltd
70-71 Cornish Place, Cornish St, Sheffield, S6 3AF
T: 0114 279 6003
E: information@codastudios.co.uk

Drawn	Checked	Date	Scale	Revision
KW	AH	01/08/19	As @ A1 indicated	C

Client	Abel Hinchliffe
Project	Old Mill Lane: Plot 1
Title	Site Plan & Site Location Plan
Dwg No.	2786 0104

© COPYRIGHT EXISTS ON THE DESIGNS AND INFORMATION SHOWN ON THIS DRAWING.

The Contractor must verify all dimensions on site before making shop drawings or commencing work of any kind. No dimensions to be scaled from this drawing. Architect to be notified of any discrepancies in dimensions immediately.