


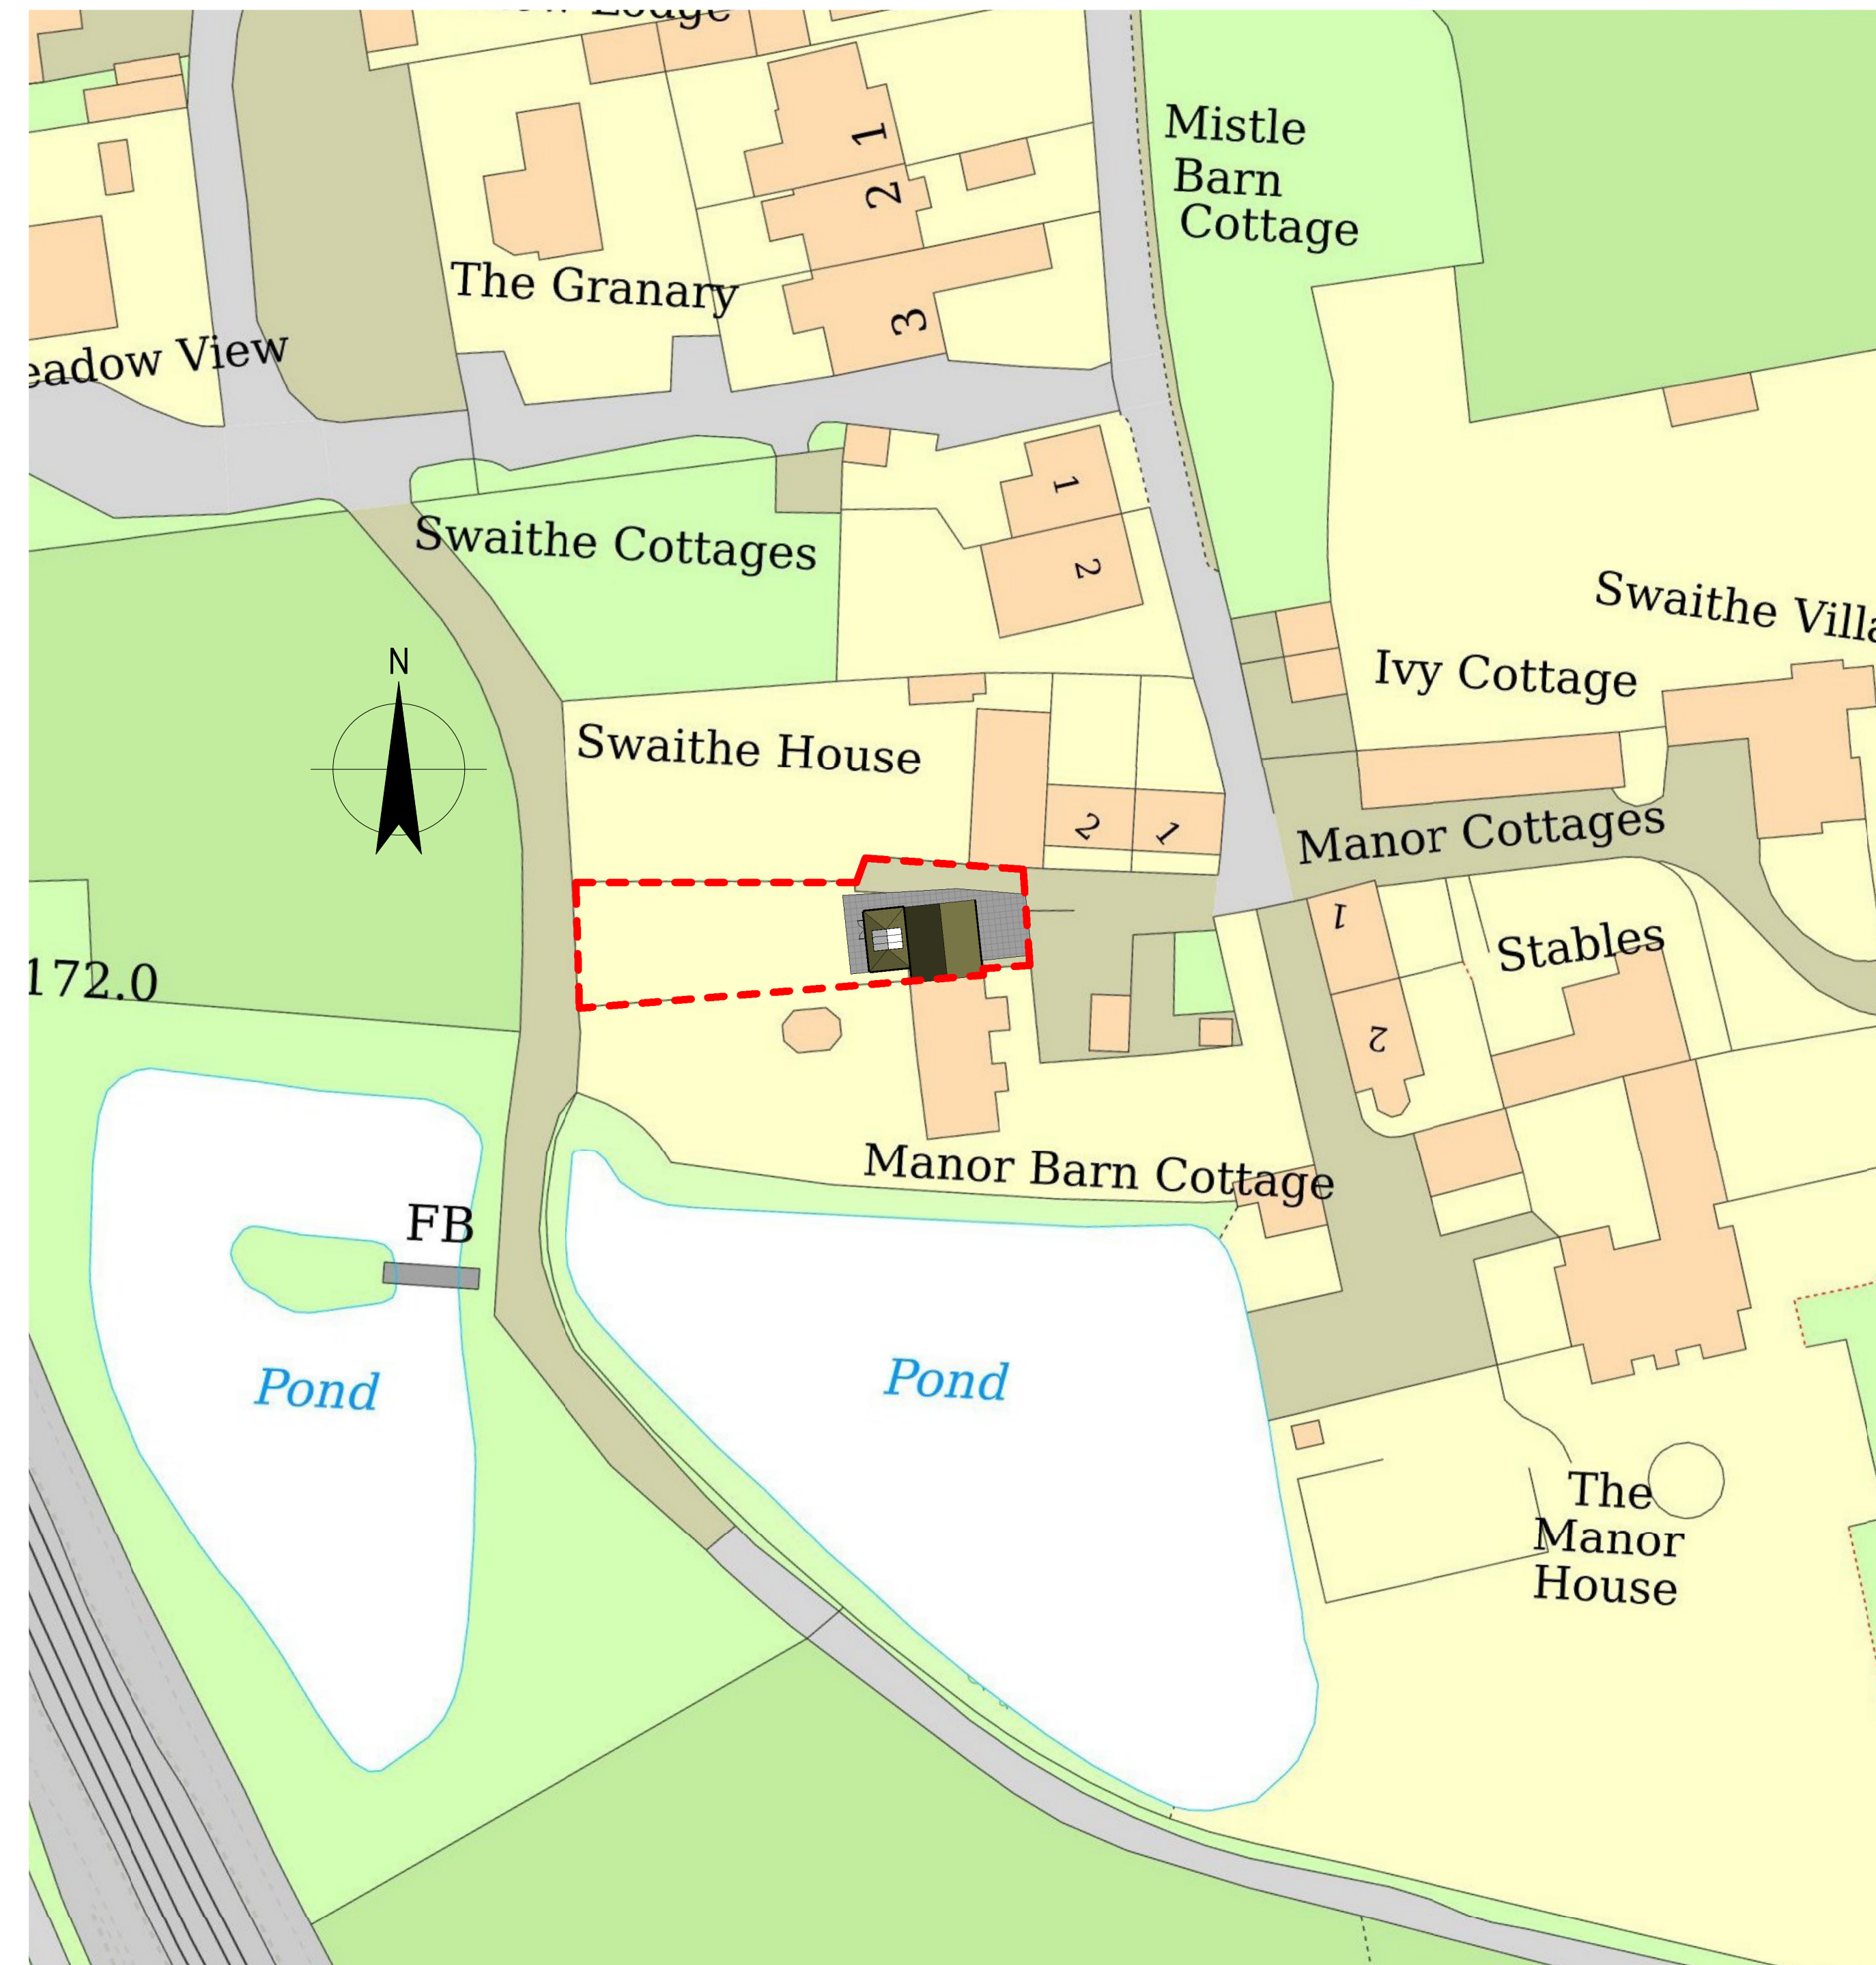

Site Plan

1 : 500

[illegible]

NORTH CONSTRUCTION:
DESIGN & BUILD
from conception to completion

26 Church St.
Gawber
S.Yorks
S75 2RH

Tel: 01226 828972
Mob: 07974116241
<https://bennorth60.wixsite.com/ncdb>

Project Title

MRS R ROBINSON
THE BARN, MITCHELL ST. SWAITHES. S70
3QF
PROPOSED EXTENSION

Drawing Title

Site Plan

Scale	Drawn By	Checked By	Date
1 : 500	BN	RR	20-02-25

Drawing Number	Revision
NCBD- RBN- A105	A