
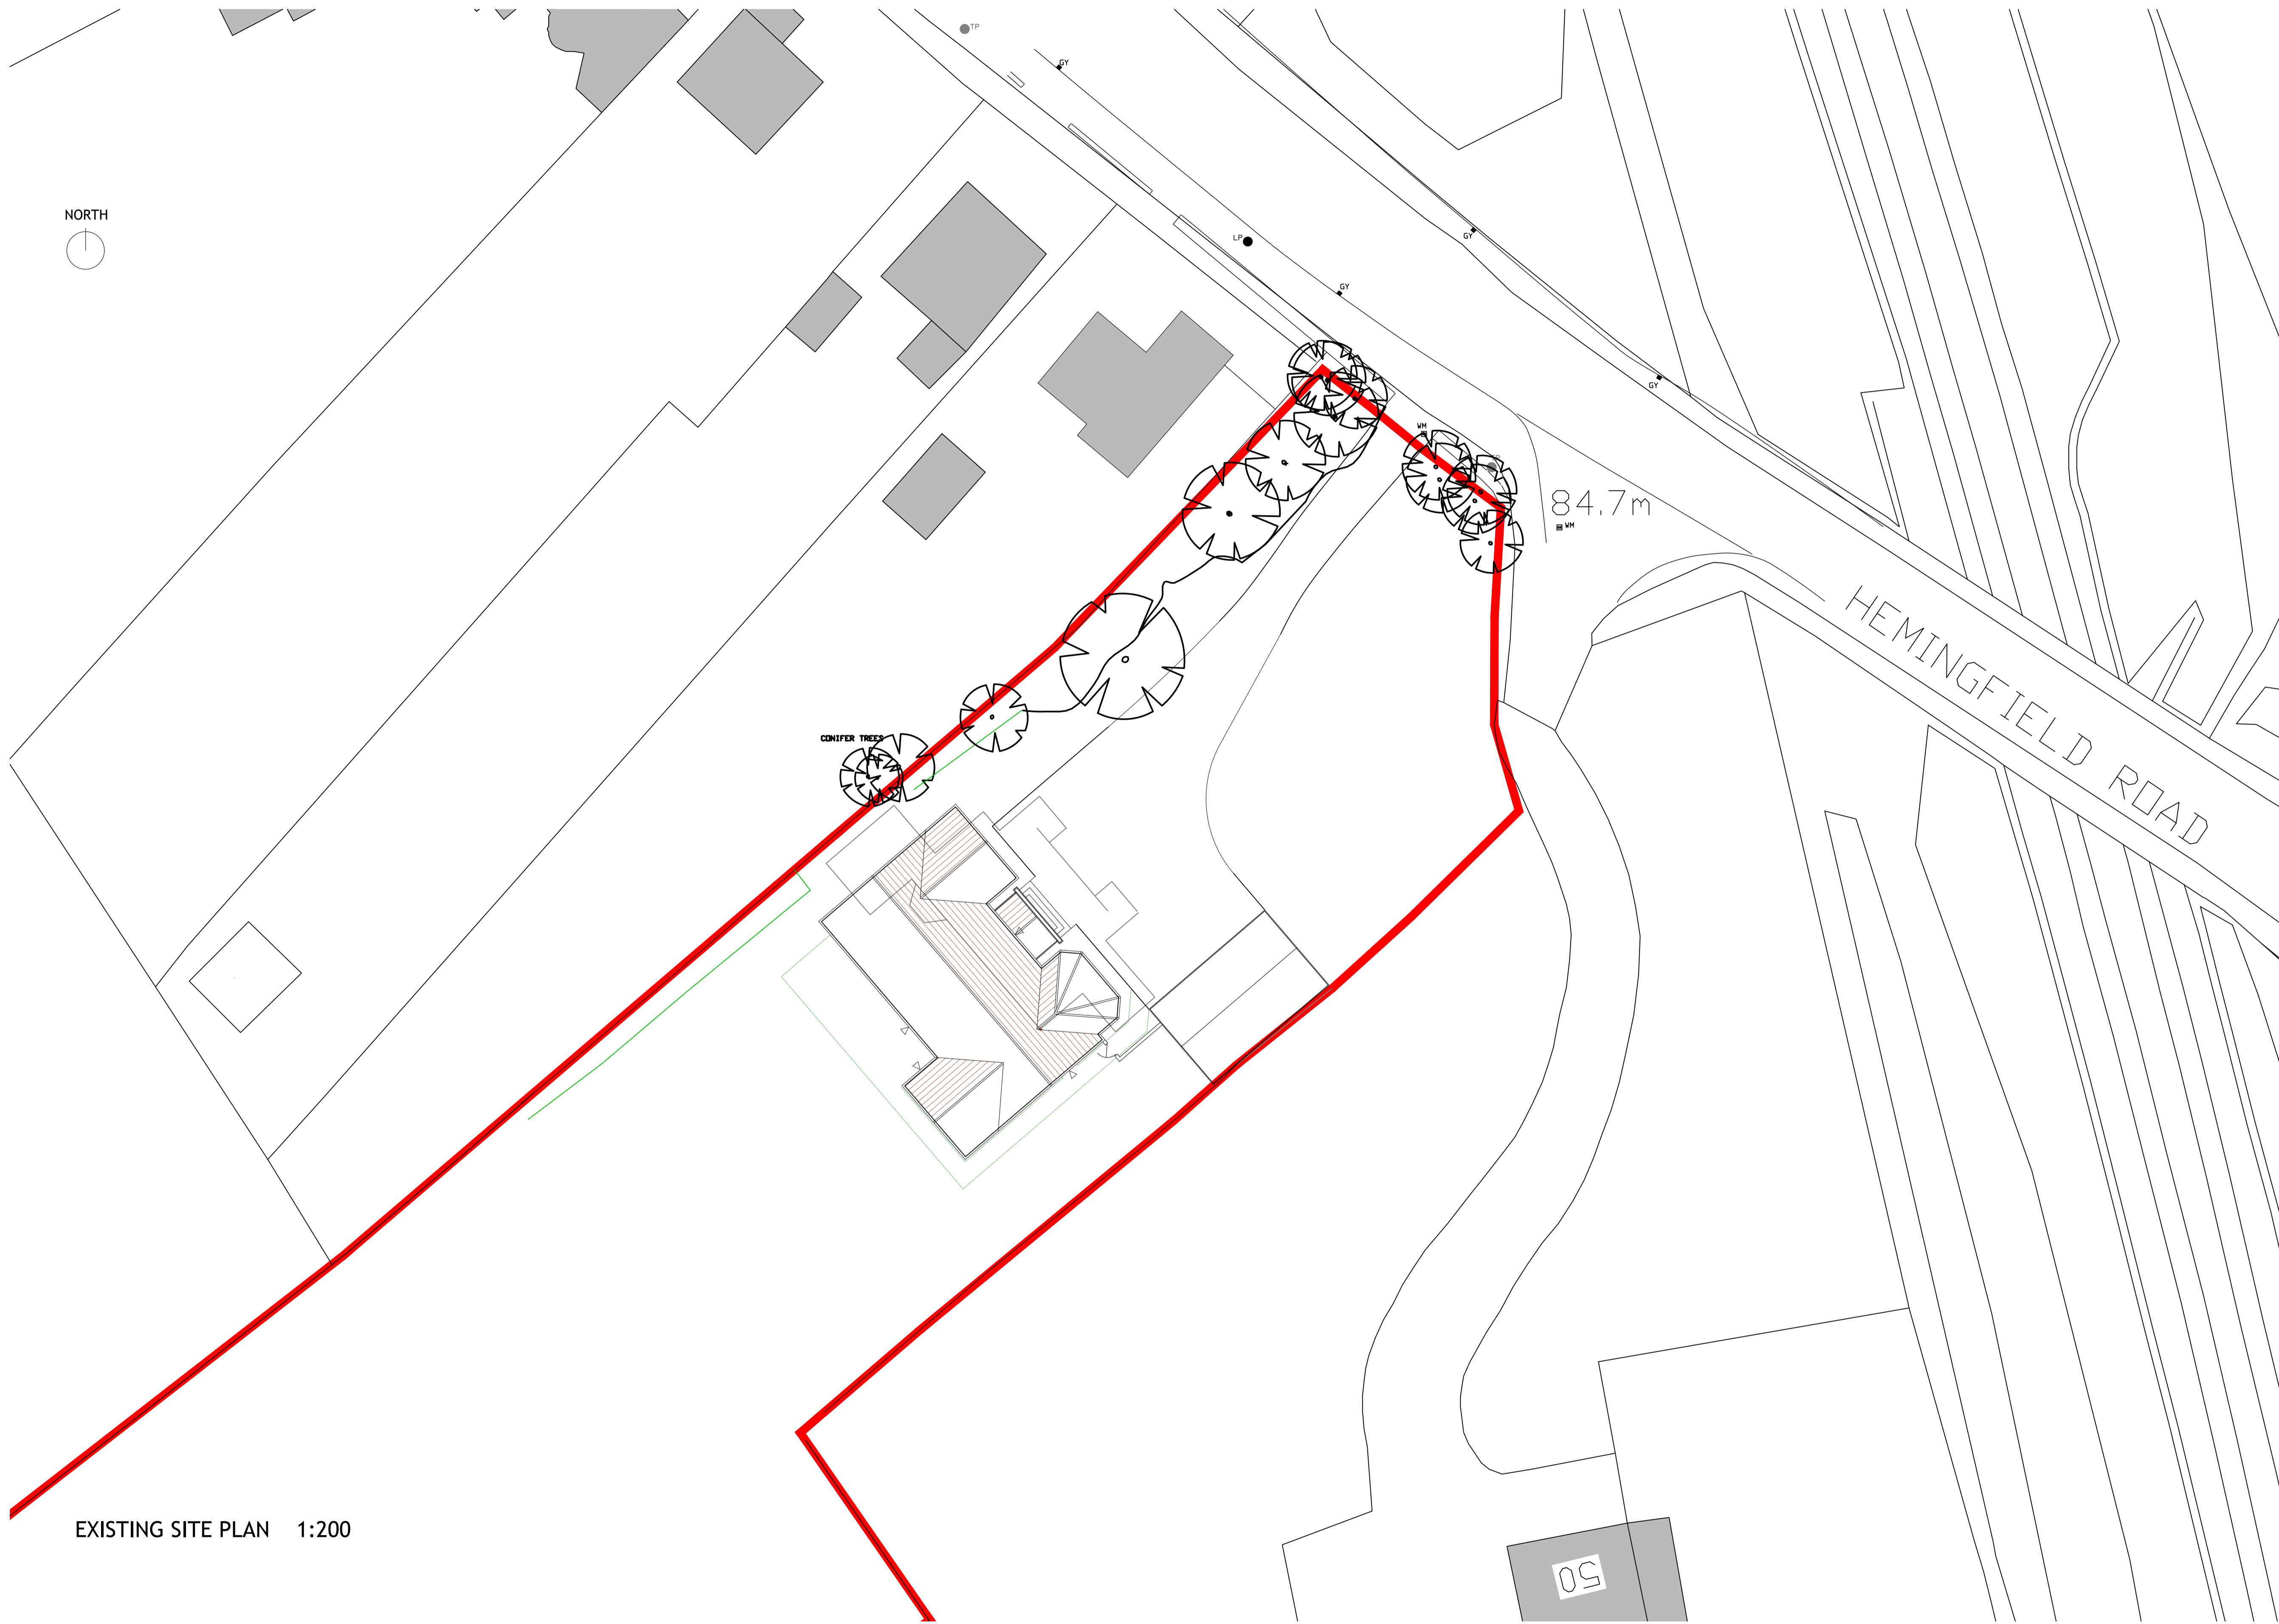


NORTH

 

EXISTING SITE PLAN 1:200

--	--	--	--	--

CLIENT Mr ALLET		
PROJECT TITLE EXTENSION AND ALTERATION TO GARAGE AND REAR EXTENSION TO DWELLING 48 HEMINGFIELD ROAD WOMBWELL		
DRAWING TITLE EXISTING SITE PLAN		
© ANTHONY SNOWDEN ARCHITECT 2020 RIBA 1 PINNERS COURT BAWTRY DONCASTER DN10 6JA		
SCALE 1:200		
PROJECT NO. 123	DRAWING NO. 04	REV. 00