

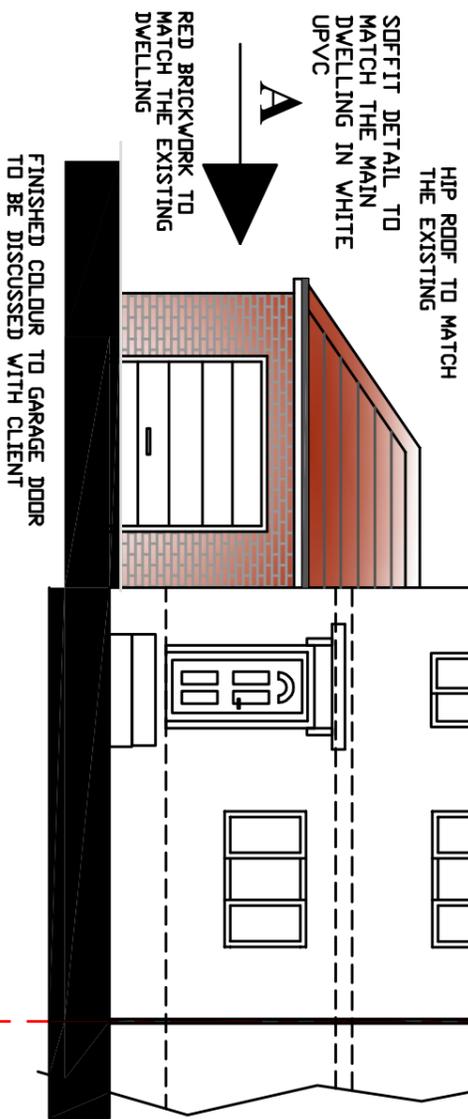


FRONT ELEVATION
DN ARROW 'B'

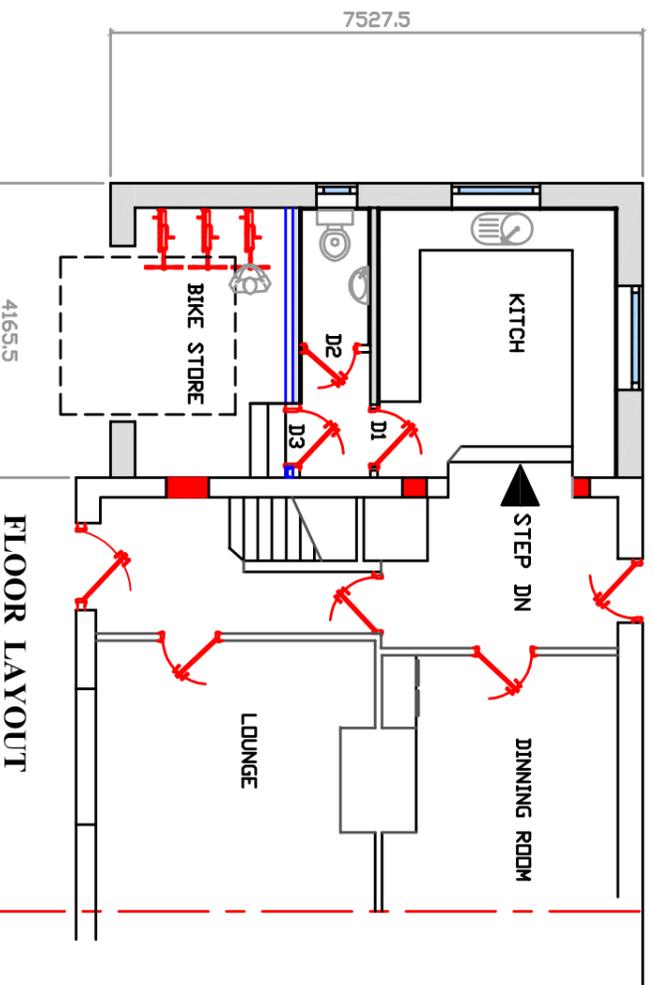


SIDE ELEVATION
DN ARROW 'A'

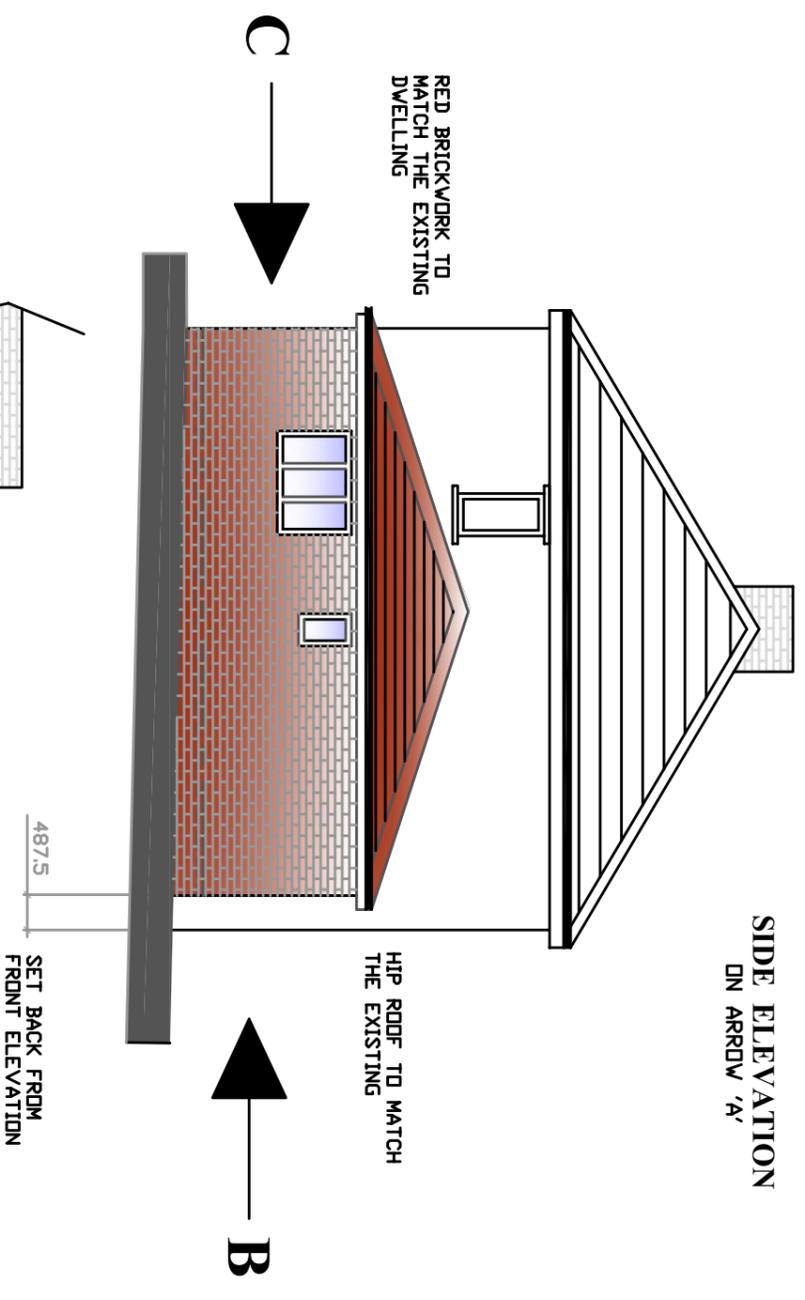

FLOOR LAYOUT

REAR ELEVATION
DN ARROW 'C'

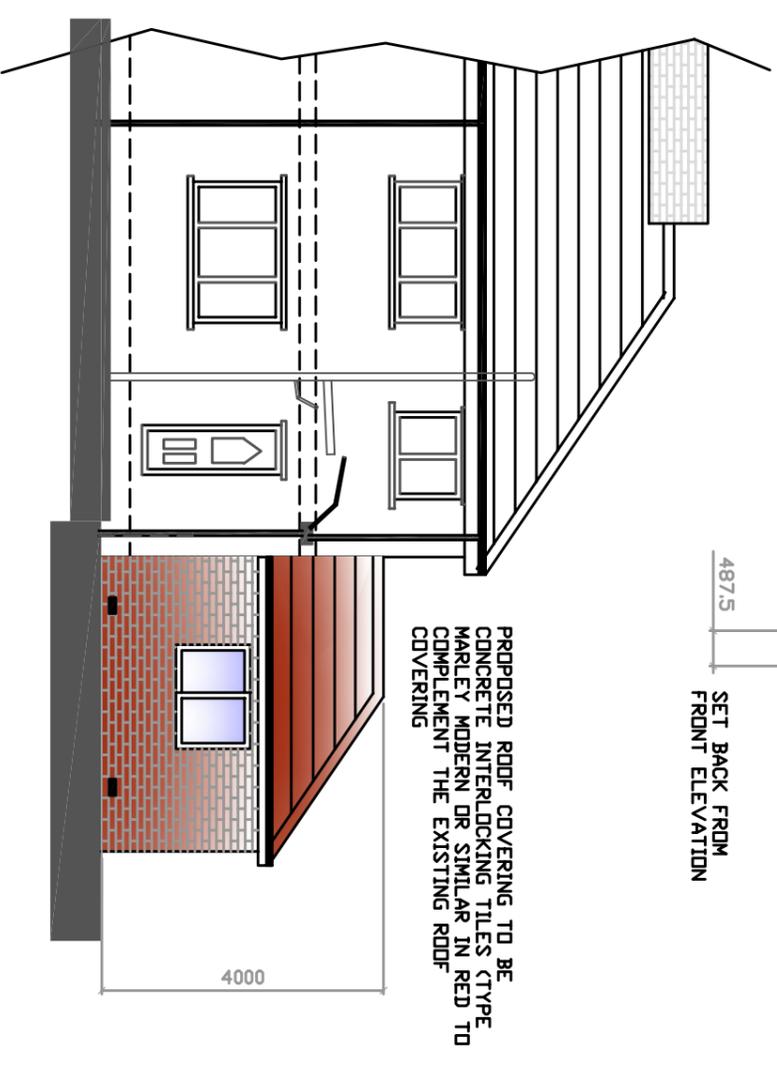

ADDRESS
37 WILSON STREET
WDMBELL,

TITLE
DRAWING SHOWING PROPOSED ELEVATIONS WITH GROUND
FLOOR LAYOUT



DRAWN
AD

SCALE 1:100 e A3
DATE 04/08/2025

REV
DRG No 25/004