


Information based on site technical
REF: SP12116
Date: 03/2010



Proposed Front Elevation

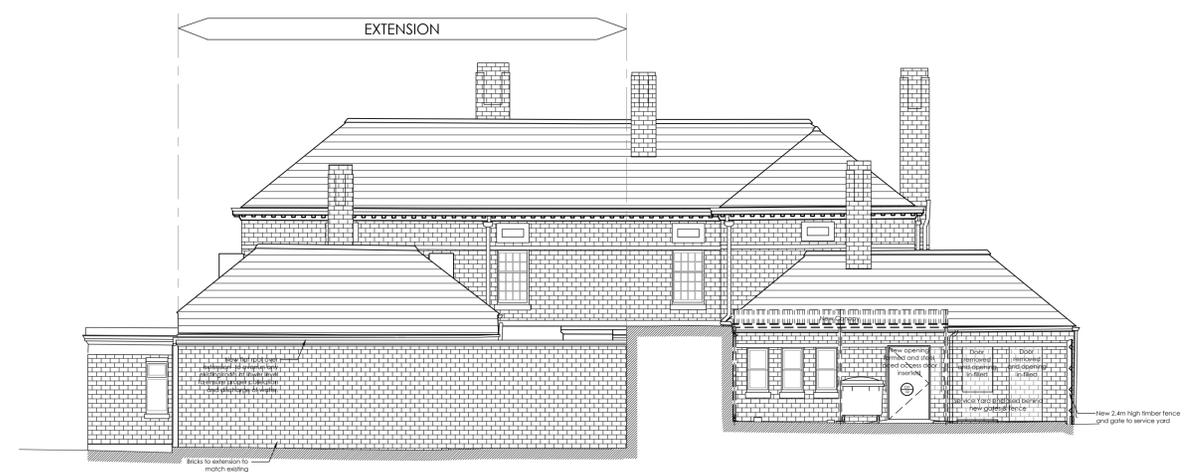

Proposed Rear Elevation



Proposed side Elevation from the North



Proposed side Elevation from the South

For PLANNING Purposes

Revision: _____ By: _____ Approved

Office 7, Gateway 1000
Arlington Business Park
Whittle Way
Stevenage
Hertfordshire
SG1 2FP
t: 01438 749400
f: 01438 749591
e: arc@archer.uk.com
www.archerarchitects.co.uk

archer
architects

Client:
TESCO express

Project:
**THE WILTHORPE PH
HUDDERSFIELD ROAD, BARNSELY**
Drawing Title:
**PROPOSED BUILDING
ELEVATIONS
CHILLER AND FREEZER ROOMS**

Scale: 1:100@A1 Date: 15.05.12 Drawn: MED Checked:

Project No: 4582 Drawing No: (P) 203_1 Revision: