



Back Elevation

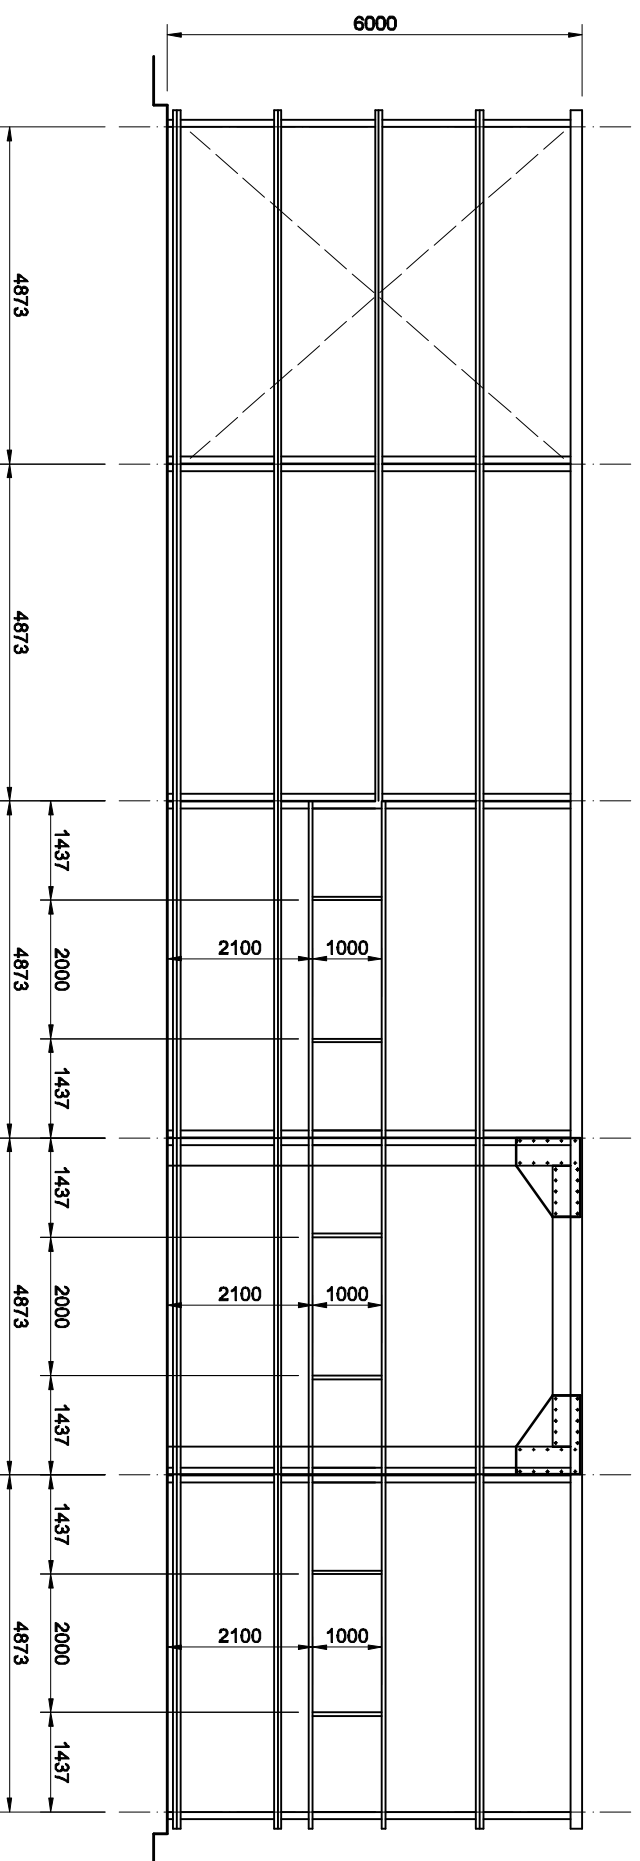

Front Elevation

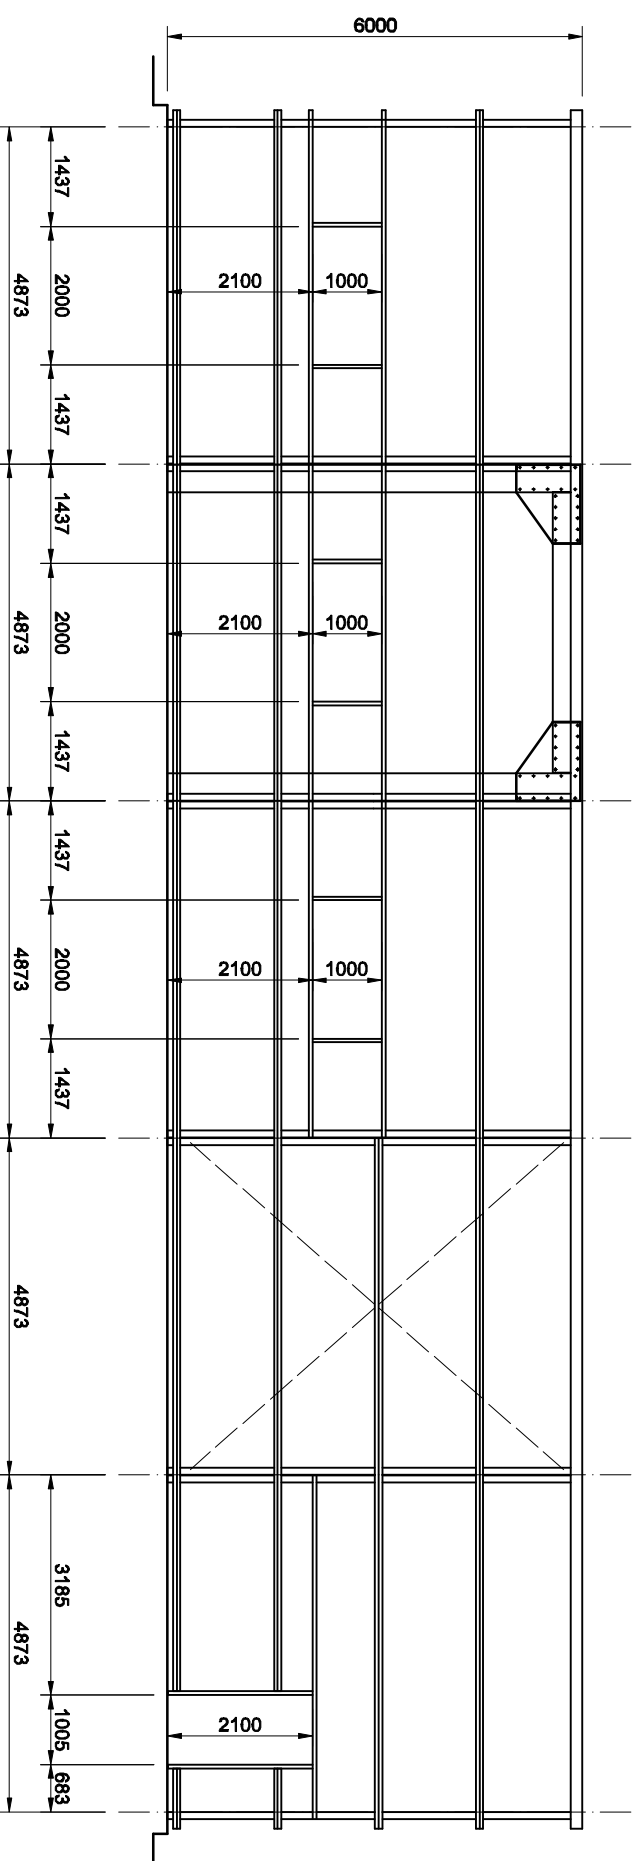

Notes:

Rev B Revised to add windows and
windpost frame to rear elevation.

Rev A	Revised building design and door locations. Also Windows and windpost added.	28/04/26
-------	--	----------

Revisions:



Steel Framed Building
at
Rotherham, S63 9BL
for
Hanson Buildings Limited

14/10/2025

Scale: 1 : 100

Front and Back Elevations

SCN 3068 04 B

General arrangement drawings to be reviewed and approved in conjunction with pre order confirmation