




Existing South West Elevation

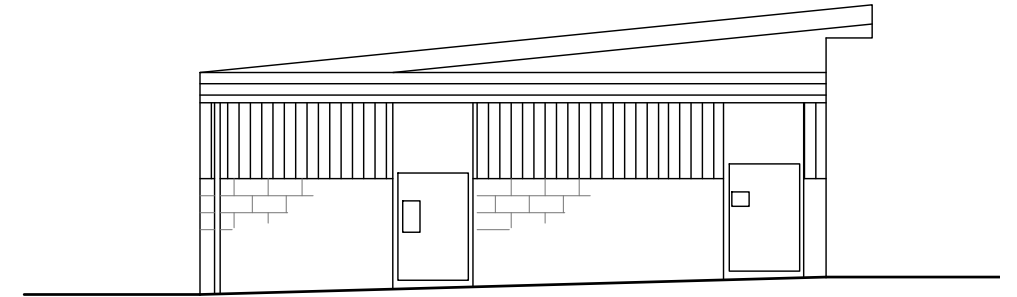


Existing North West Elevation

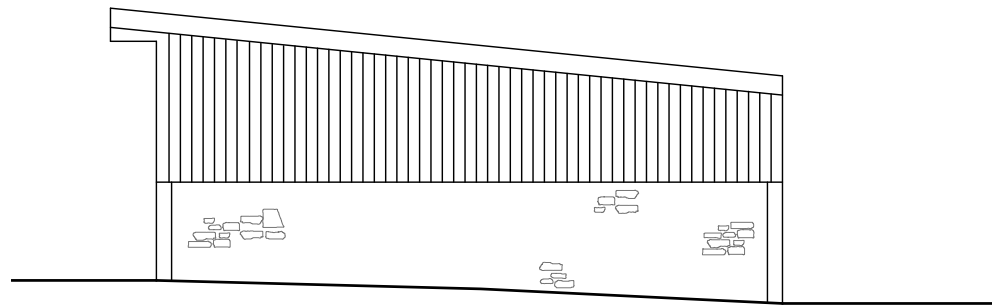


Existing East Elevation

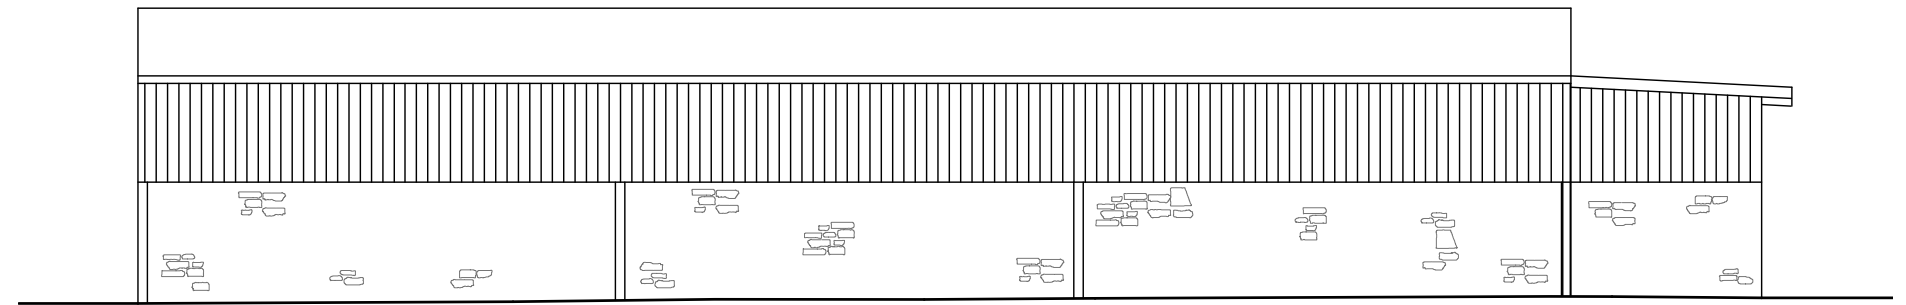


Existing North East Elevation

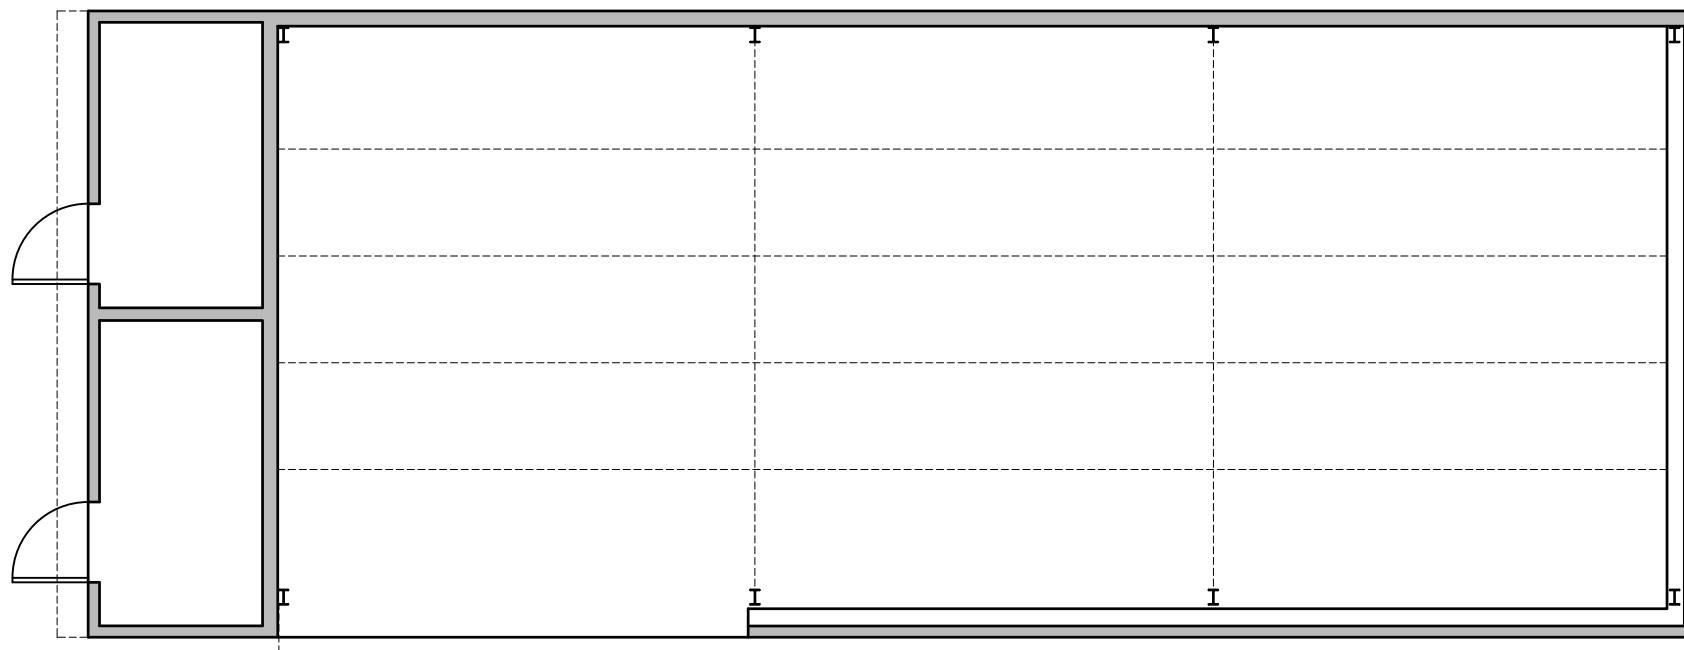

Existing Floor Plan

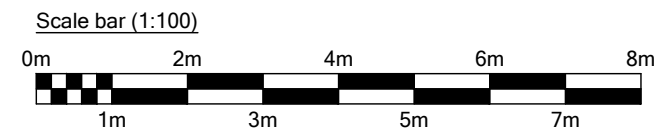

 Prism Agriculture Ltd		Anchor Farm, Elmhirst Lane, Dodworth, Barnsley, S71 4LD	
NO/REVISION		DATE	
		Mr L Haywood	
		Proposed Barn Conversion	
		Existing Plans and Elevations	
DRAWN	CHECK	SCALE	DATE
		1:100	Jan 2020
		DRAWING NO.	REVISION
		270-03	