


Ground Floor Plan

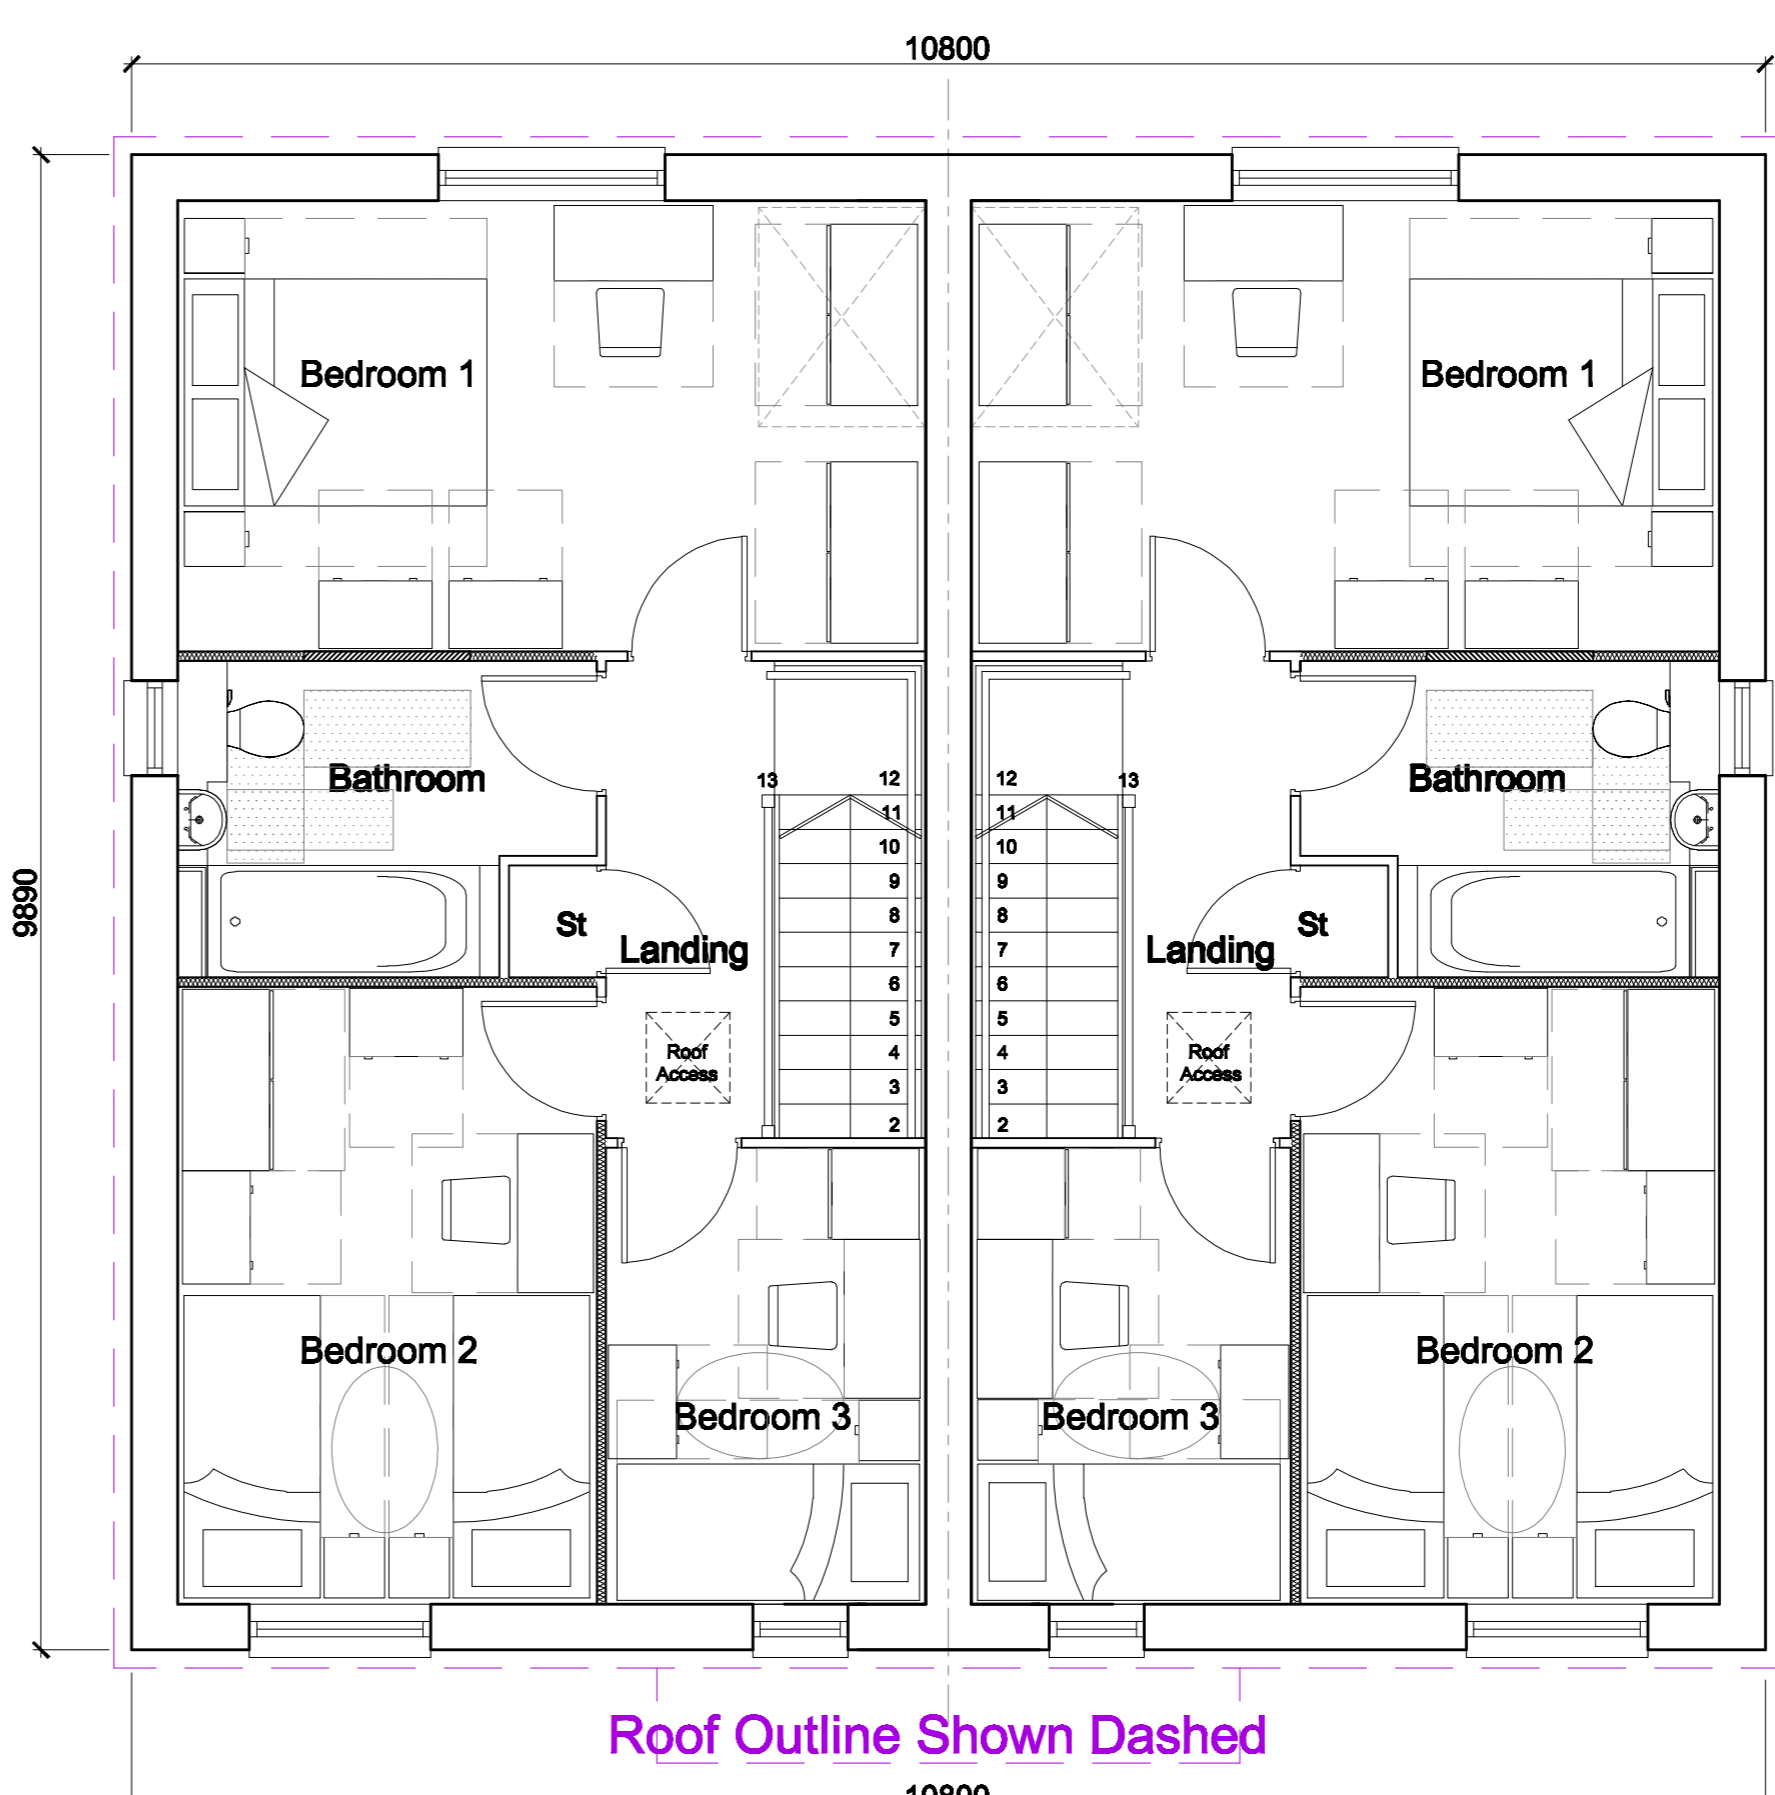

First Floor Plan

Note: Based on Keepmoat Homes Drawing, House type 988 DQS Edition, Dwg No. HH08/9 88-DQS/02

Drawing Status: **PLANNING**

Title: **Keepmoat Homes
Leslie Road, Barnsley
House Type 988 DQS Half Render
Planning Drawing**

Scale: 1:50, 1:100 @ A2 Date: September 2009
Drawn by: ND e-mail: nls.dunwoodie@keepmoatdesign.co.uk

Drawing no.: QD309-988DQS-02 Revision: - Client Contract no.: -

