




Front Elevation

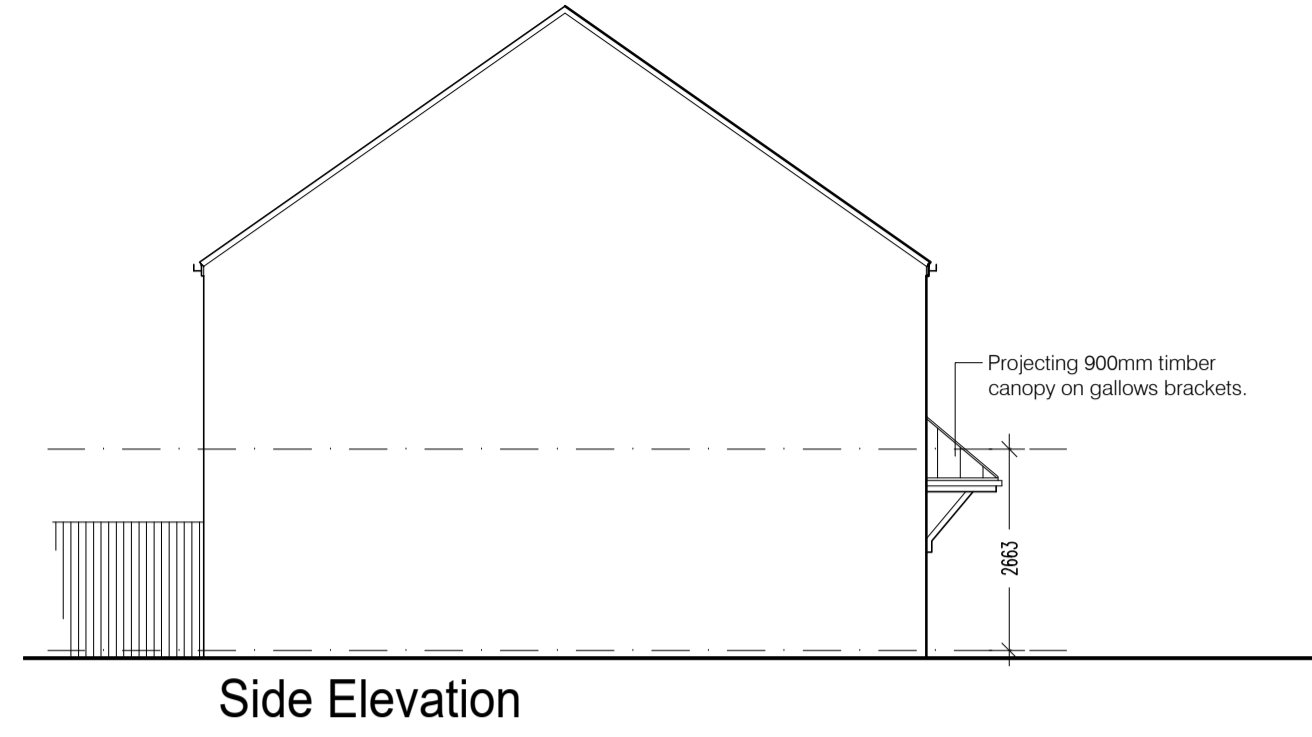


Side Elevation

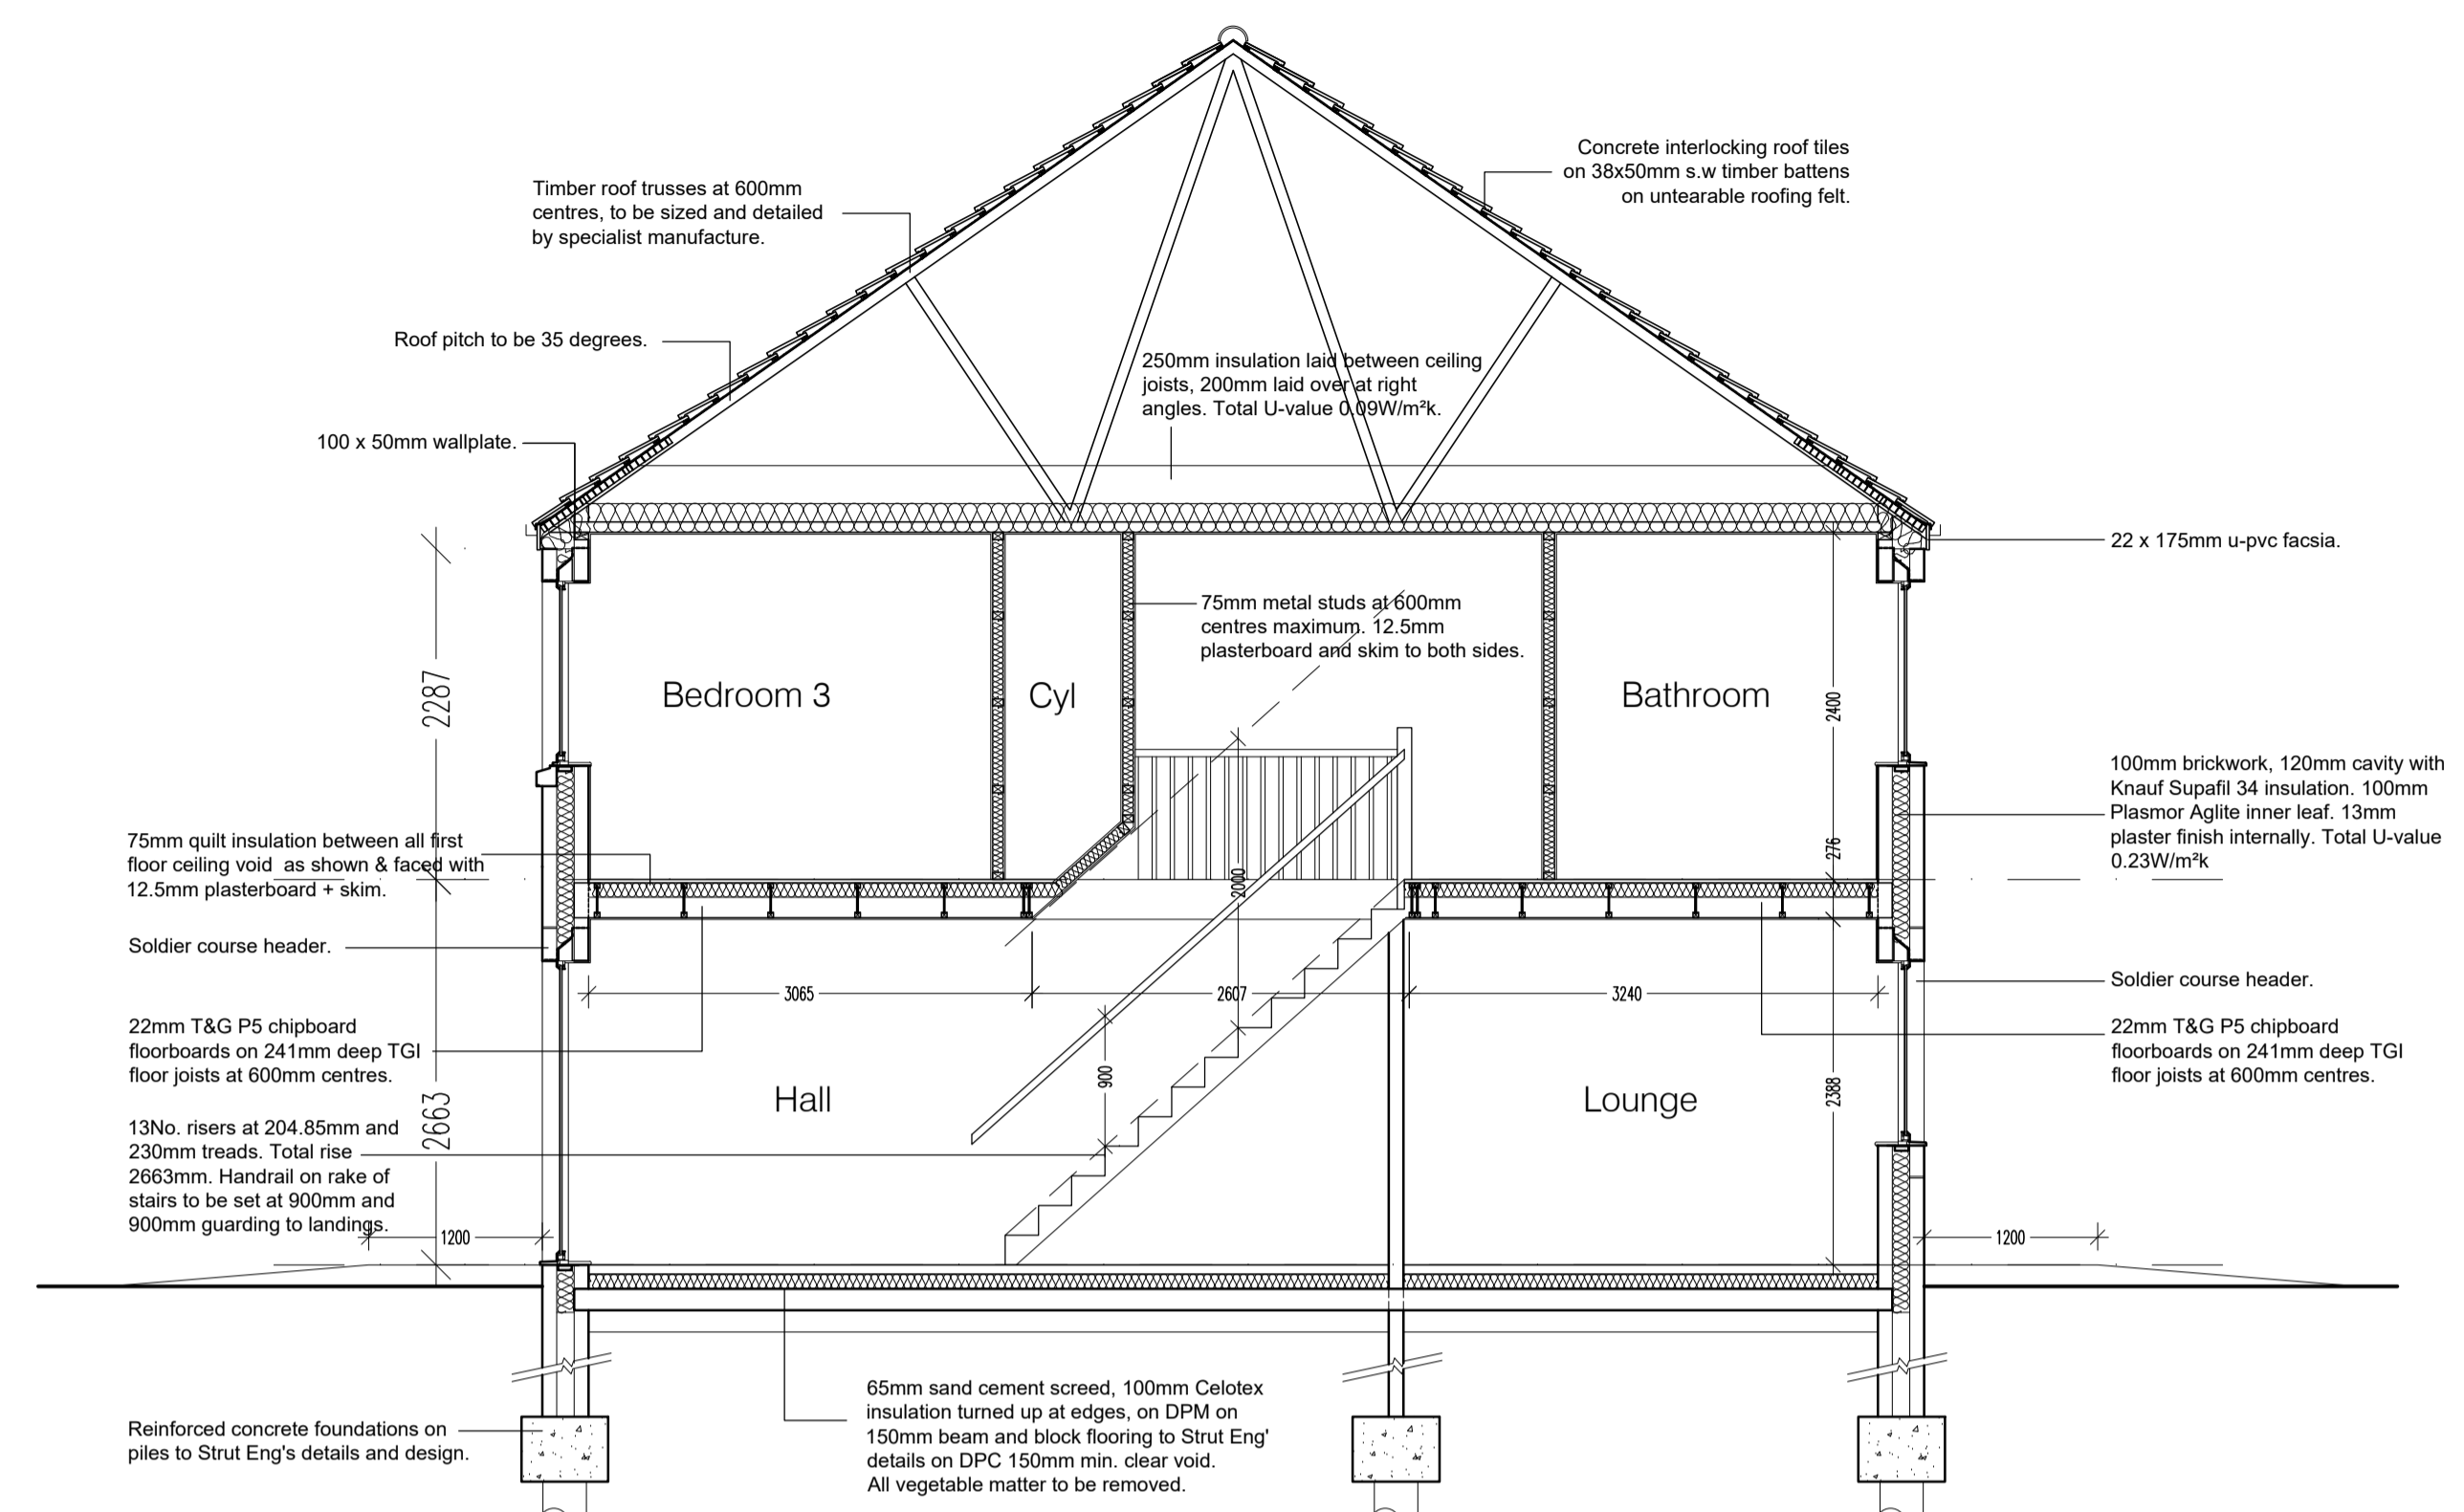


Section A-A

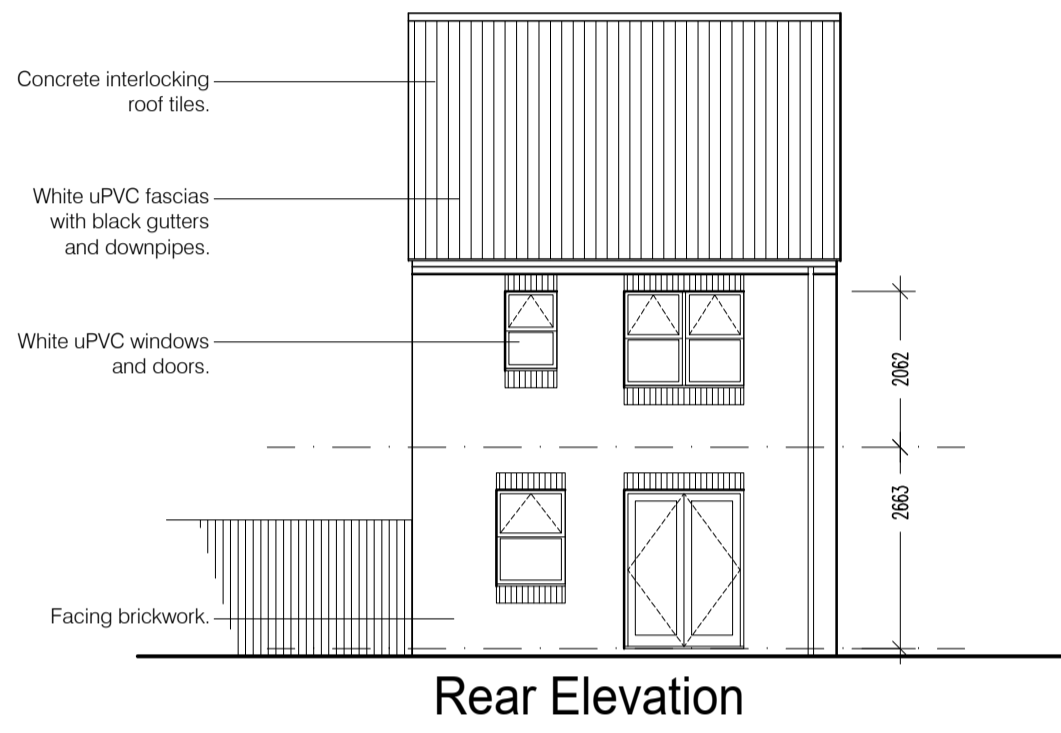


Rear Elevation

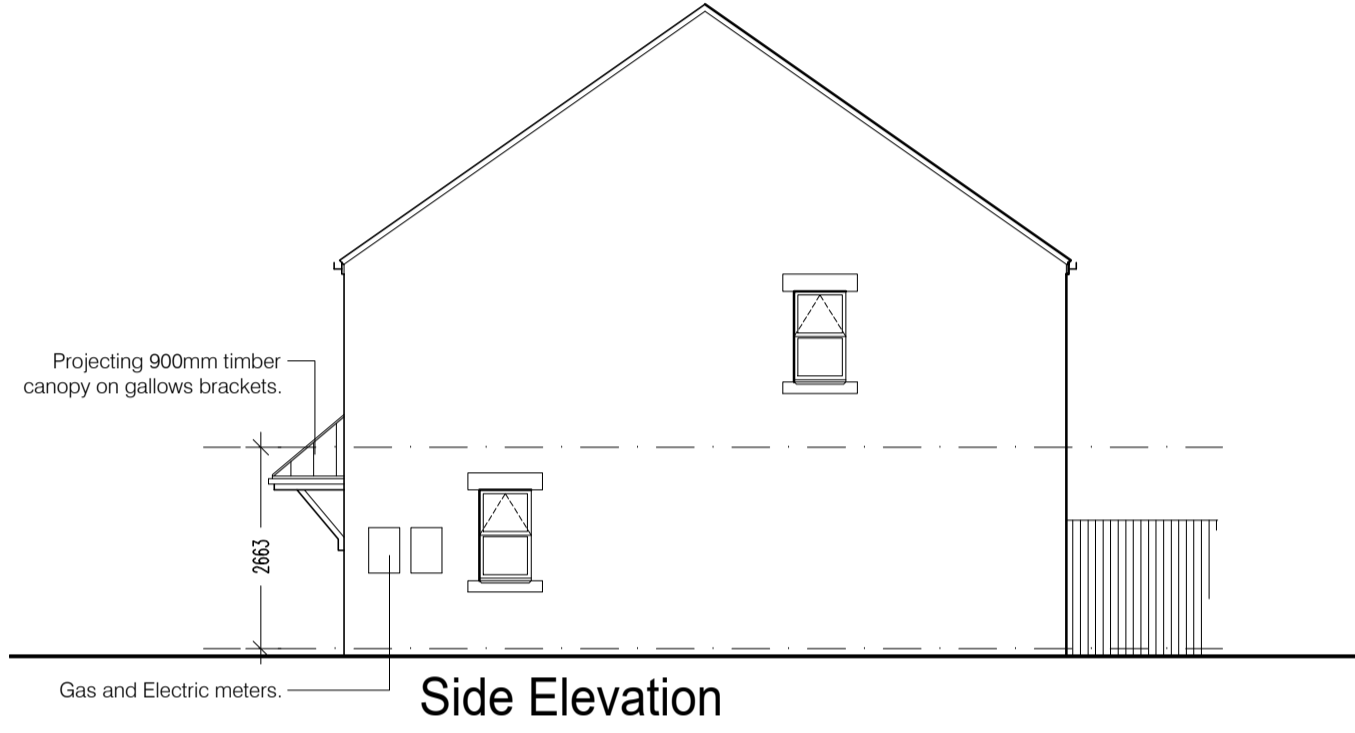


Side Elevation

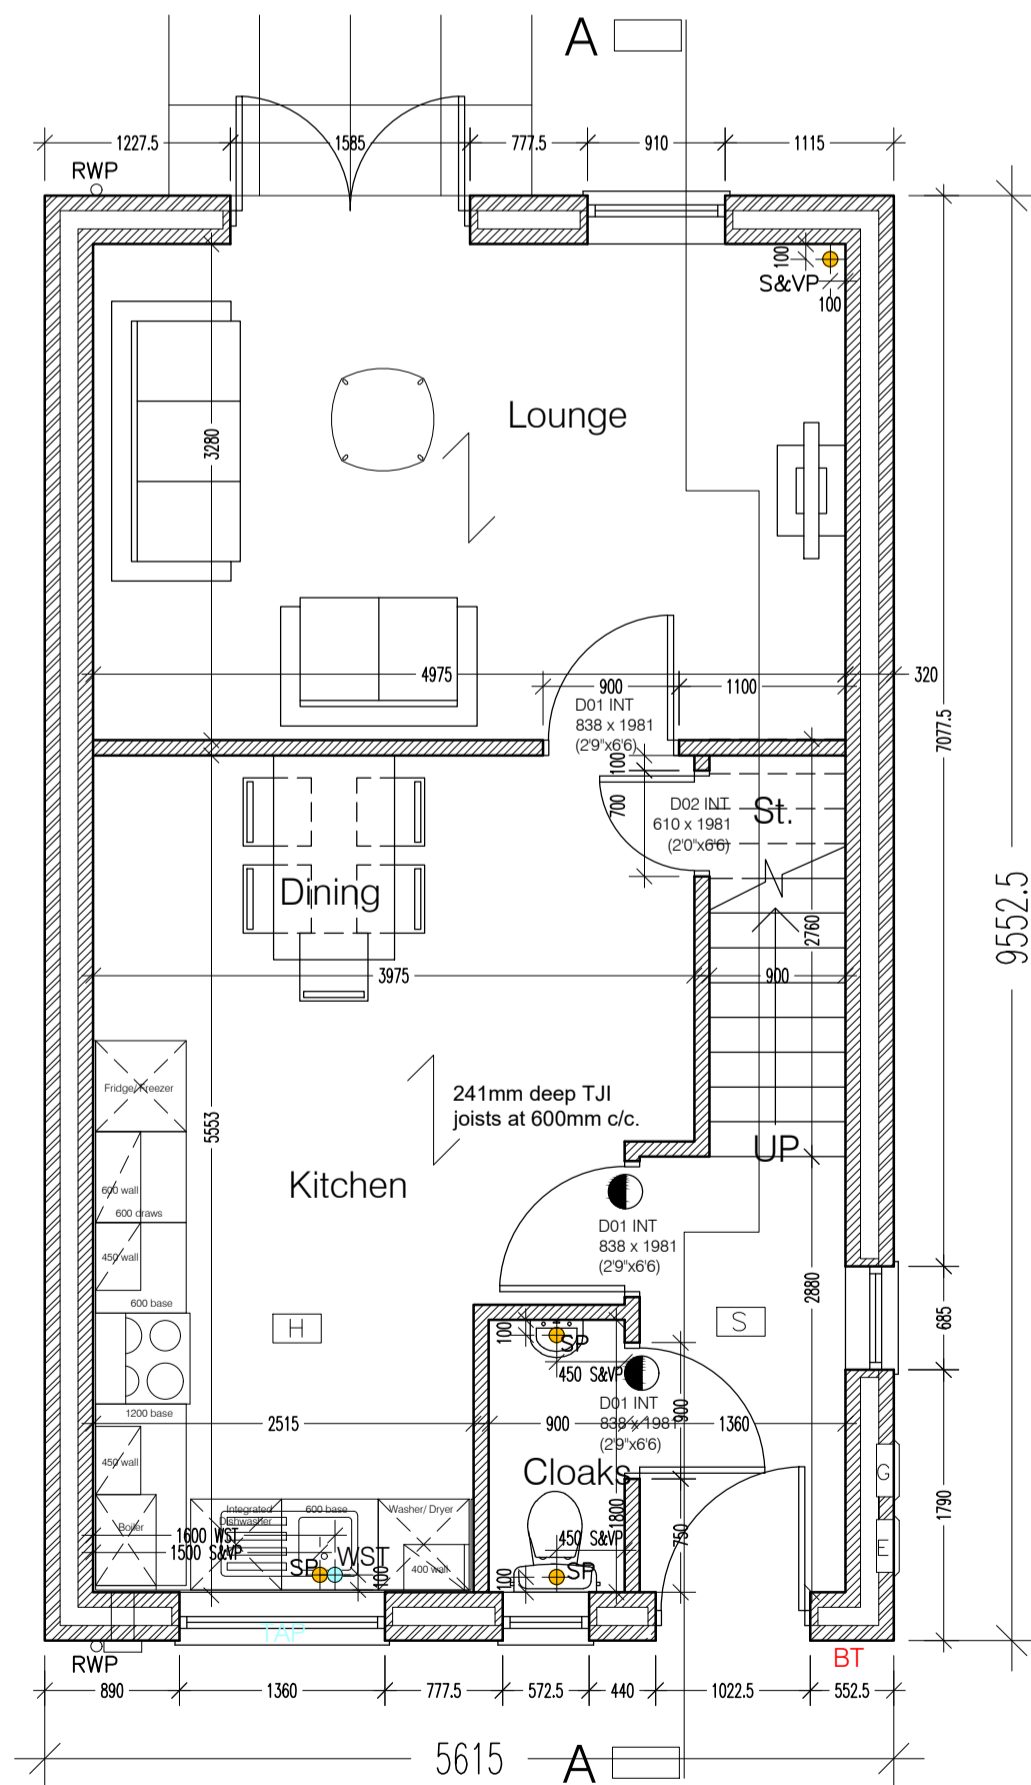

Ground Floor Plan

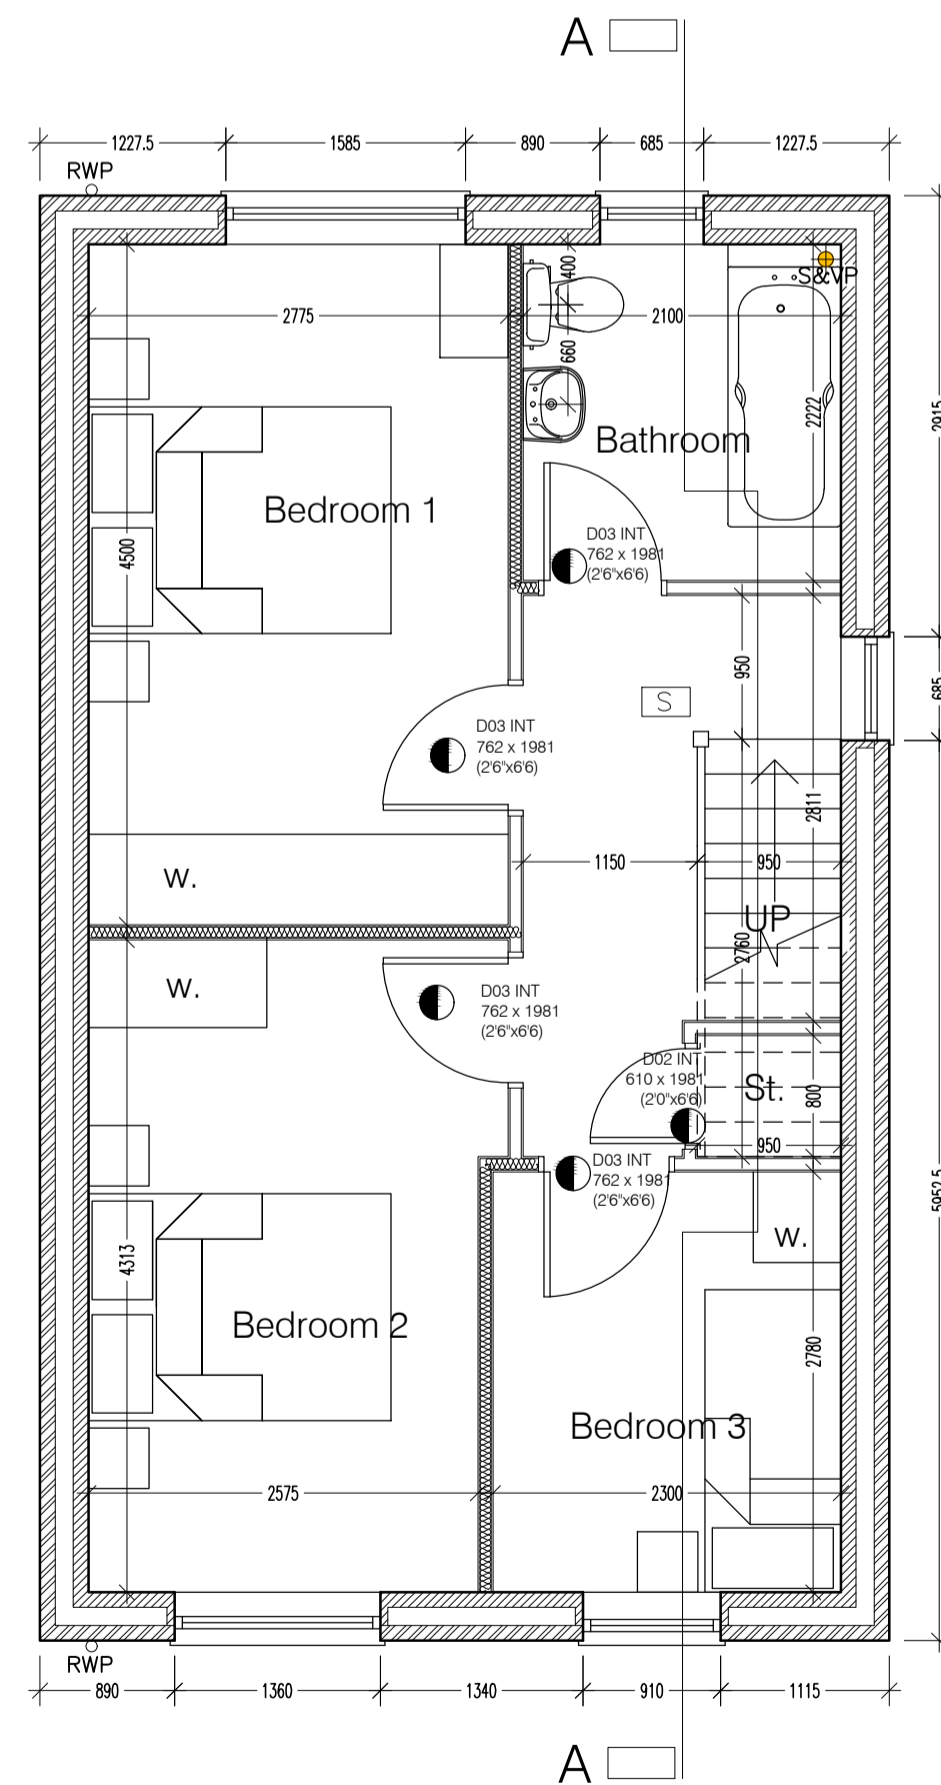

First Floor Plan

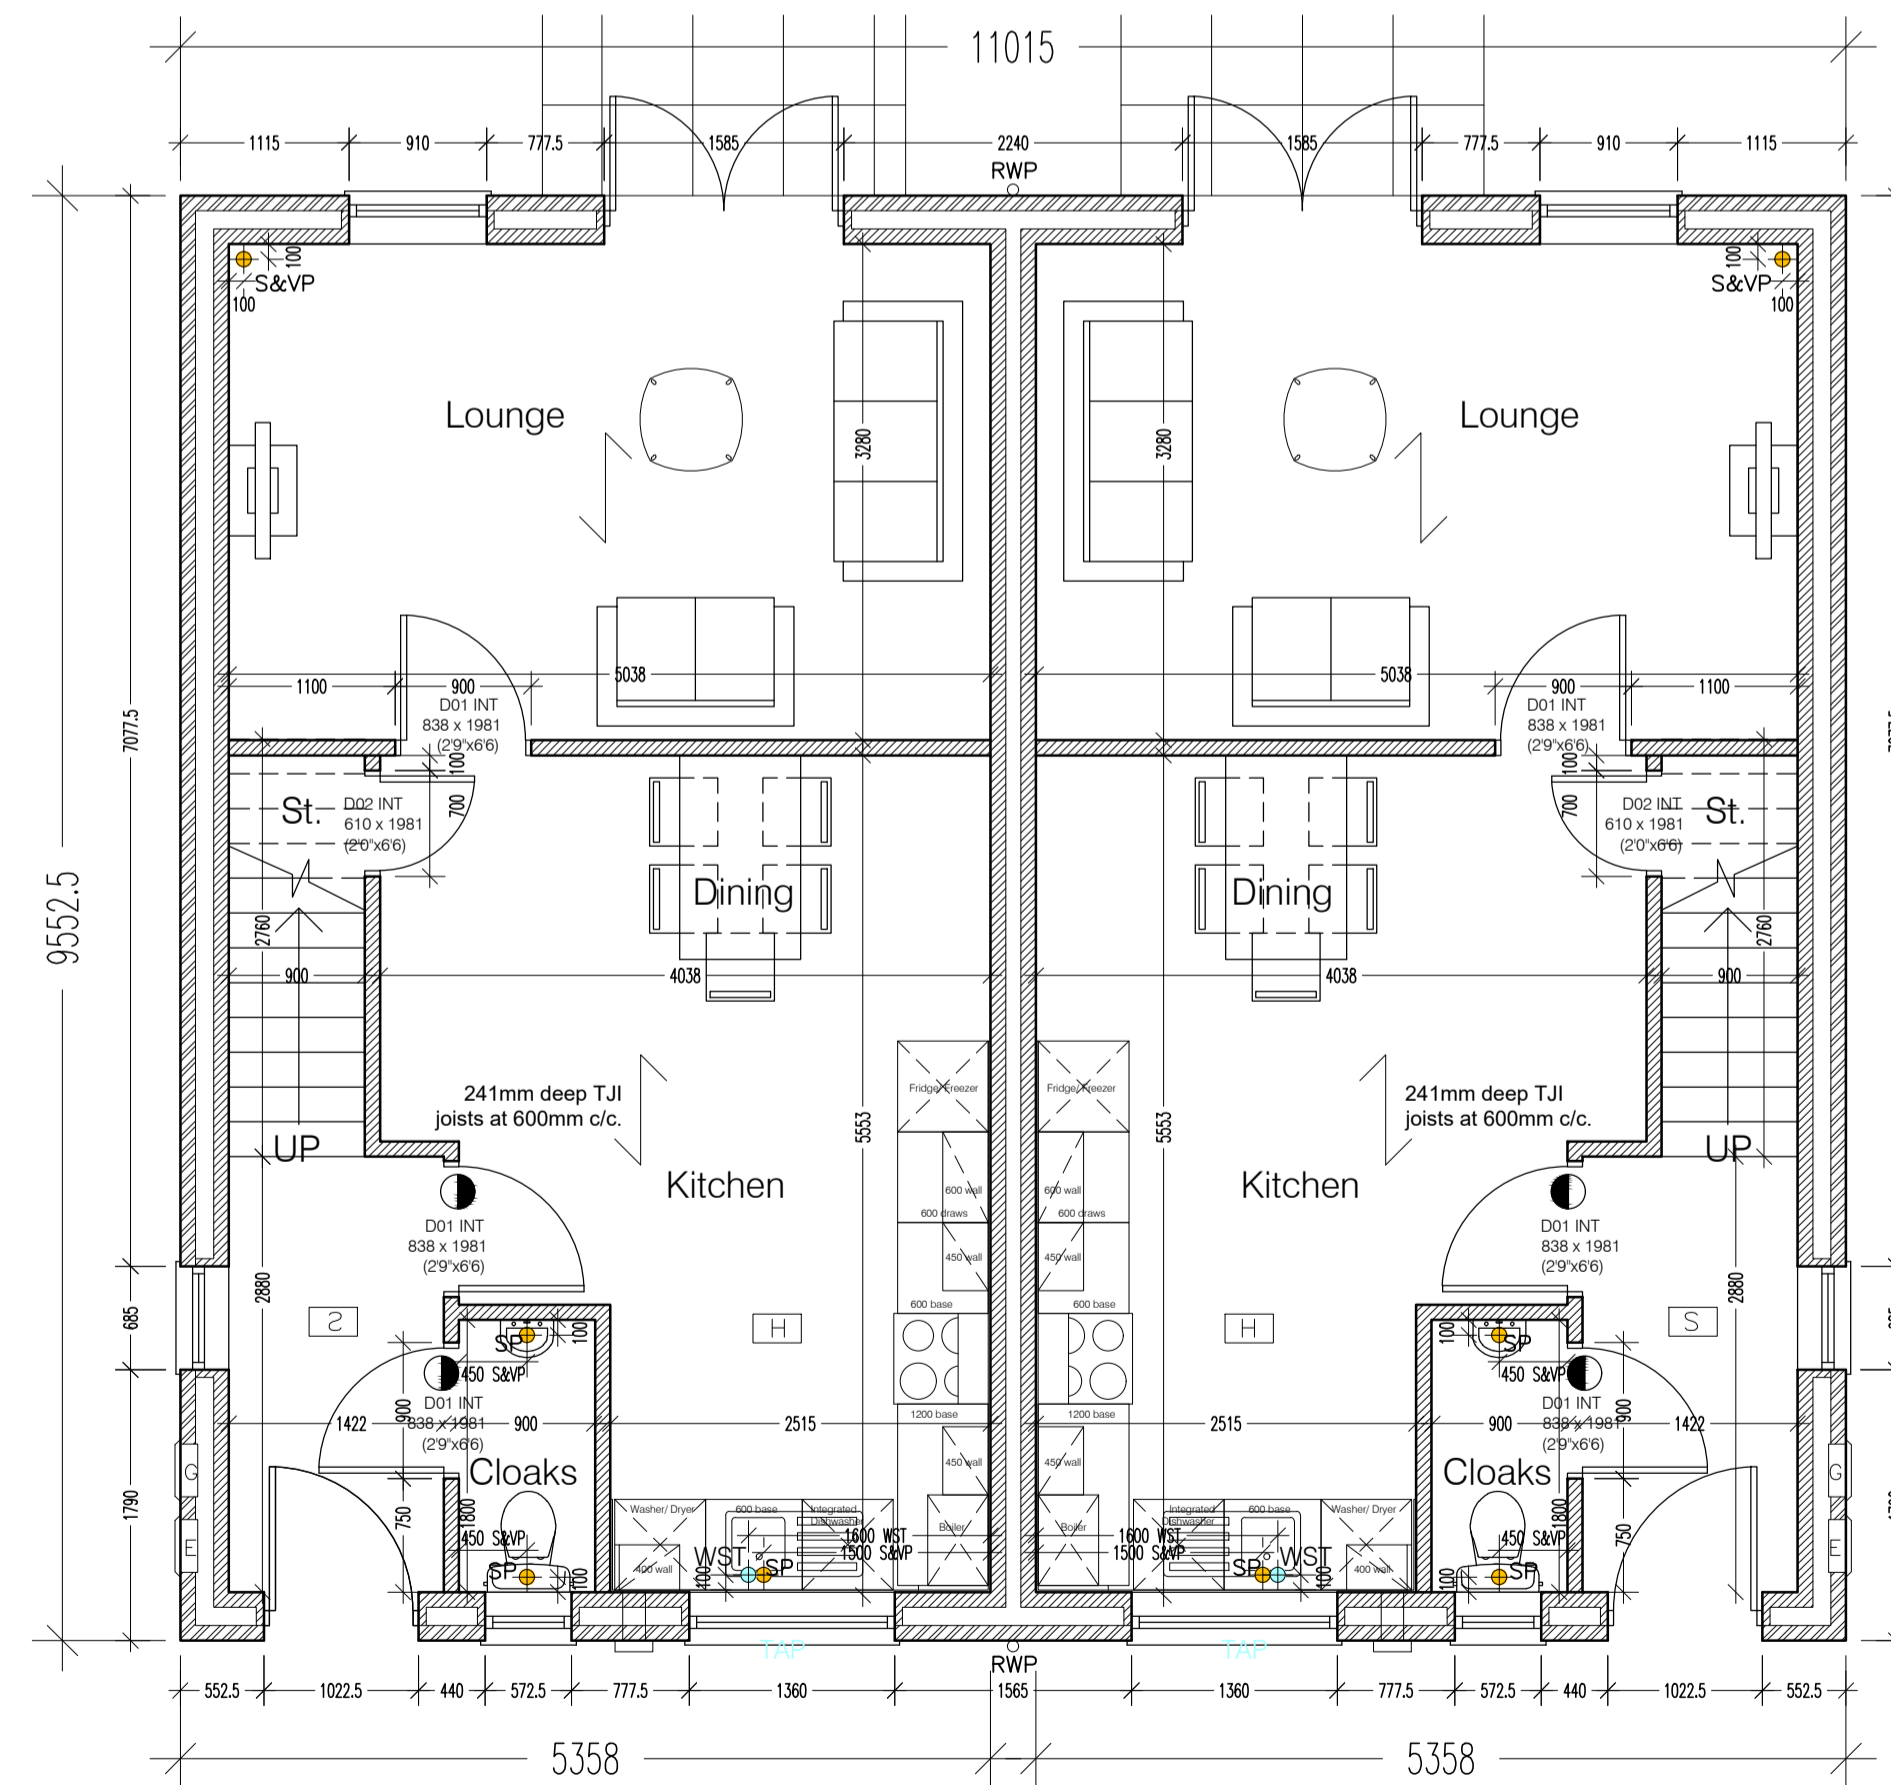

Ground Floor Plan - Pair

Type Brooke - 3 Bedroom 2 storey

Rev C 21st Jul '23 Wall Cavity updated to 120mm cavity
 Rev B 22nd Jun '22 SWP positions amended and Gully removed
 Rev A 1st Dec '21 Bathroom amended.

Project: Saul Homes Standard House Types			
Title: House Type 'Brooke' Ground and First Floor Plan Elevations & Section A-A			
Scale: 1:50-100@A1	Drawn: PU	Date: 05/17	Checked:
Drawing no: SH/ST/08	Rev: C		

Burntwood Office Park
 Common Road
 Briarley
 Barnsley
 S72 9ET
 T: 01226 707090
 F: 01226 707091
 info@saulhomes.co.uk
 www.saulhomes.co.uk

