


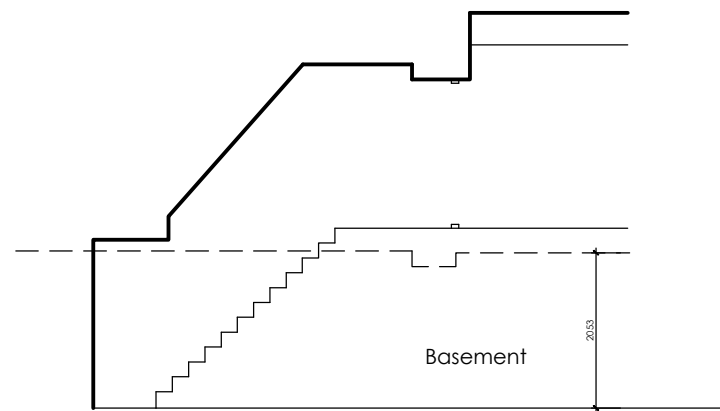


BASEMENT SECTION
SCALE 1:100




EXISTING ELEVATION
SCALE 1:100




PROPOSED ELEVATION
SCALE 1:100

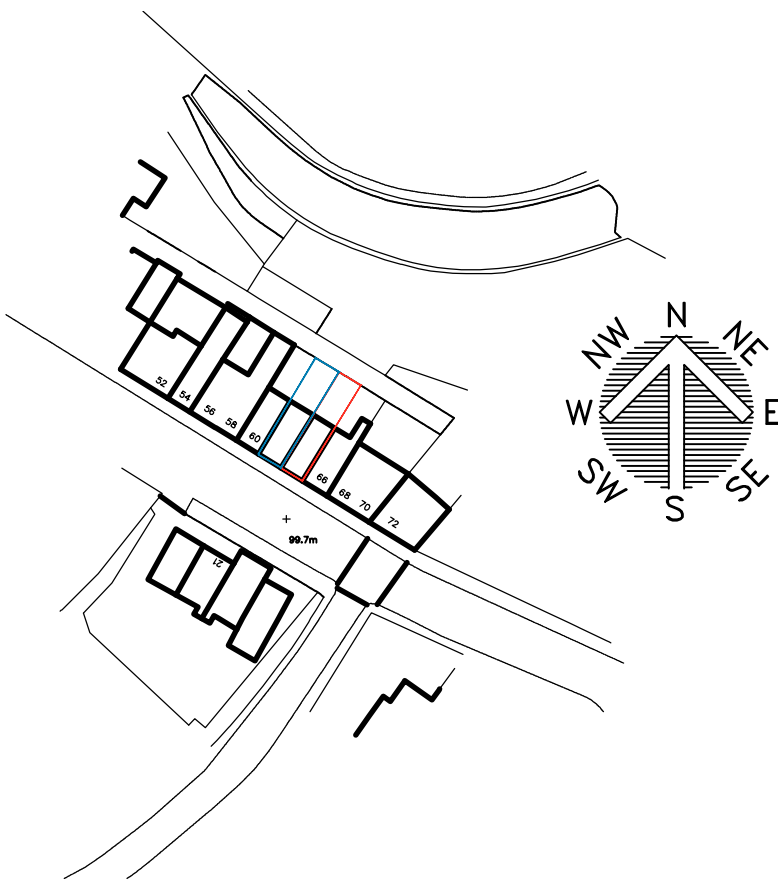

LOCATION PLAN
SCALE 1:1250

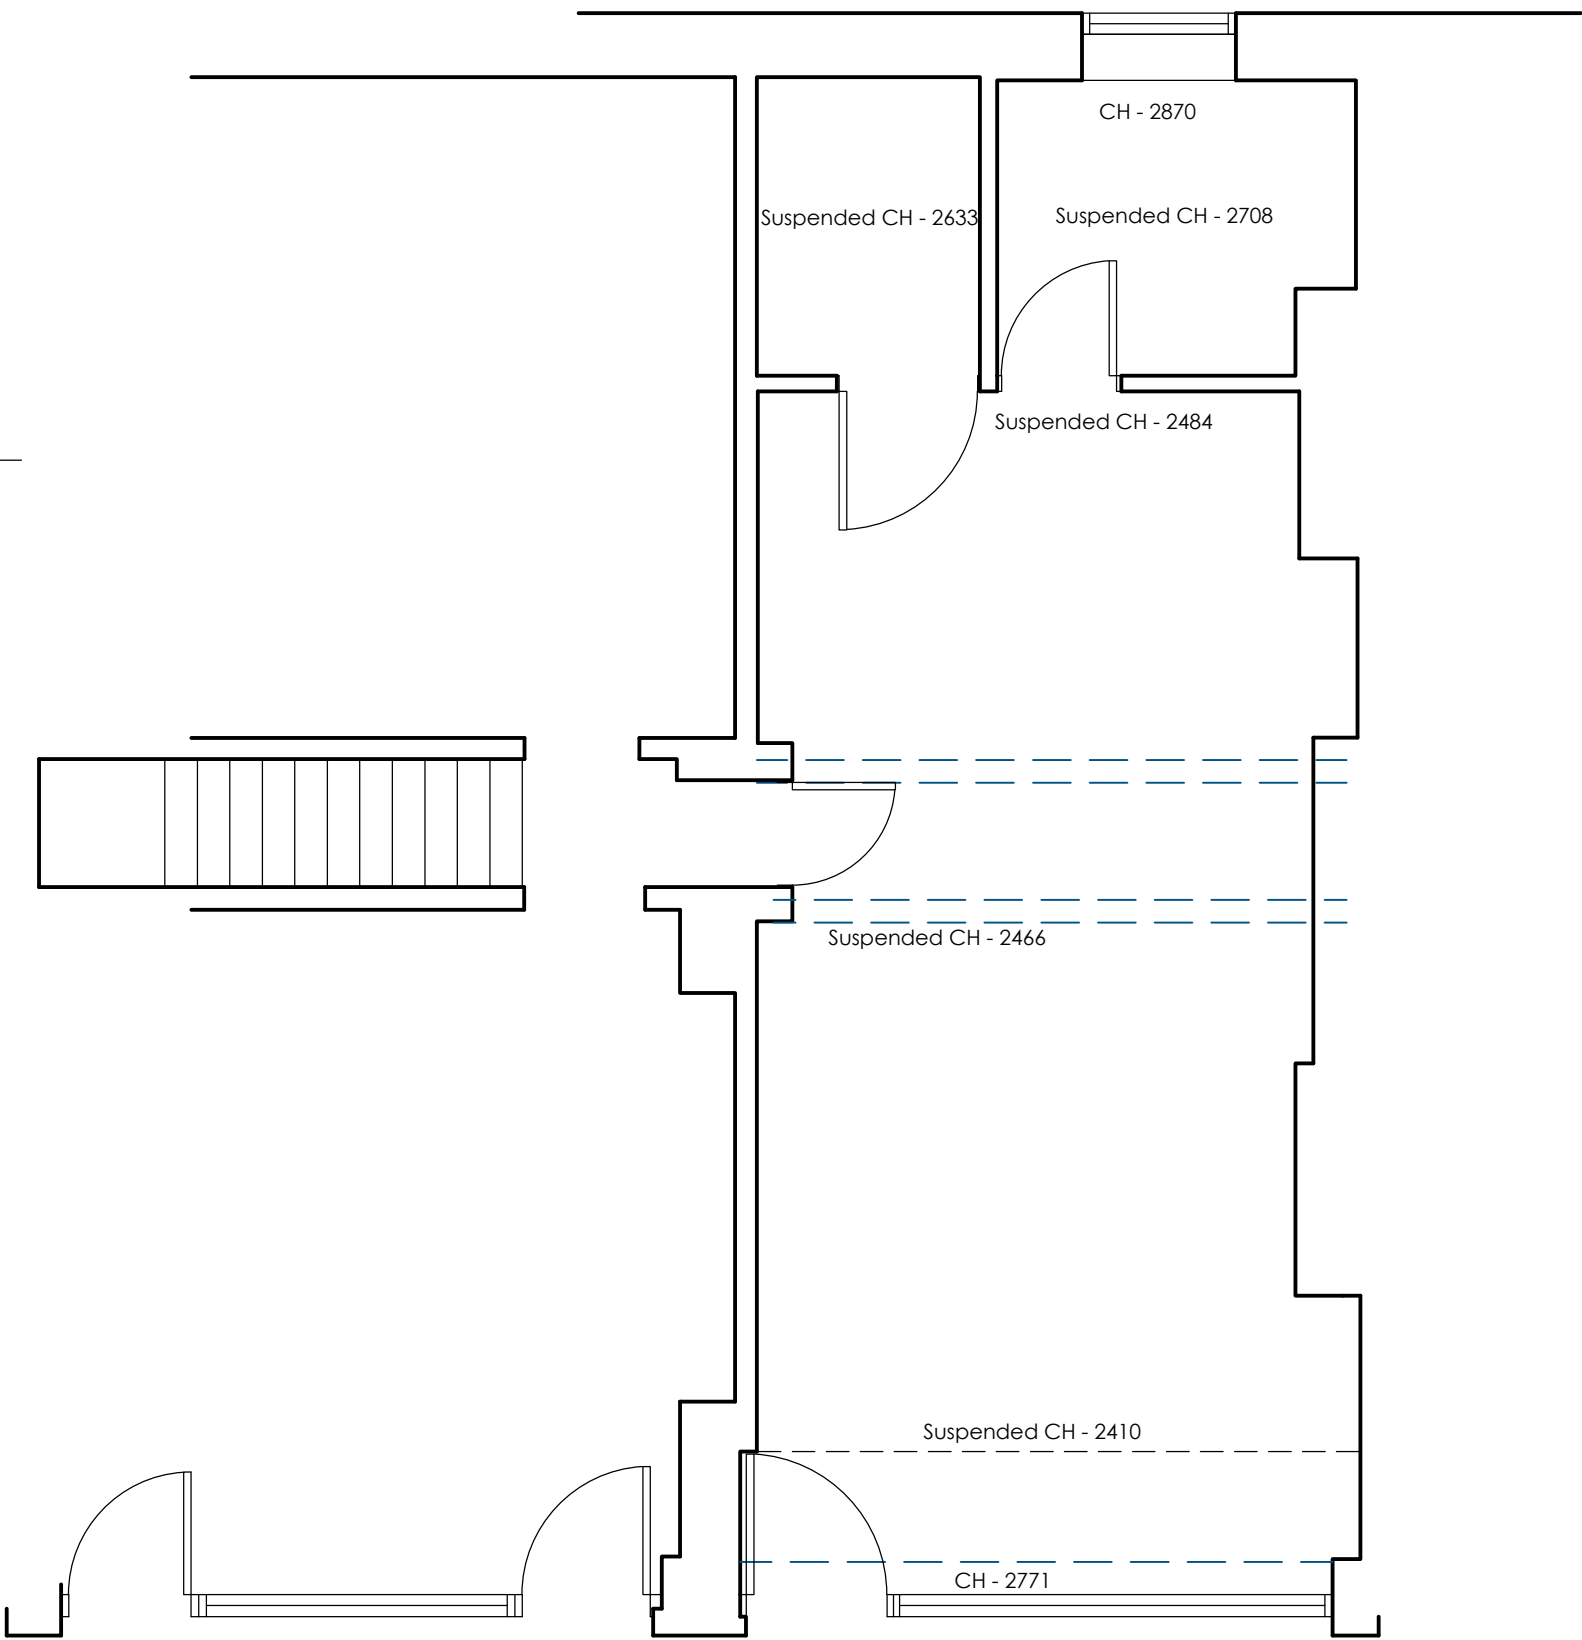


EXISTING GROUND FLOOR PLAN
SCALE 1:50

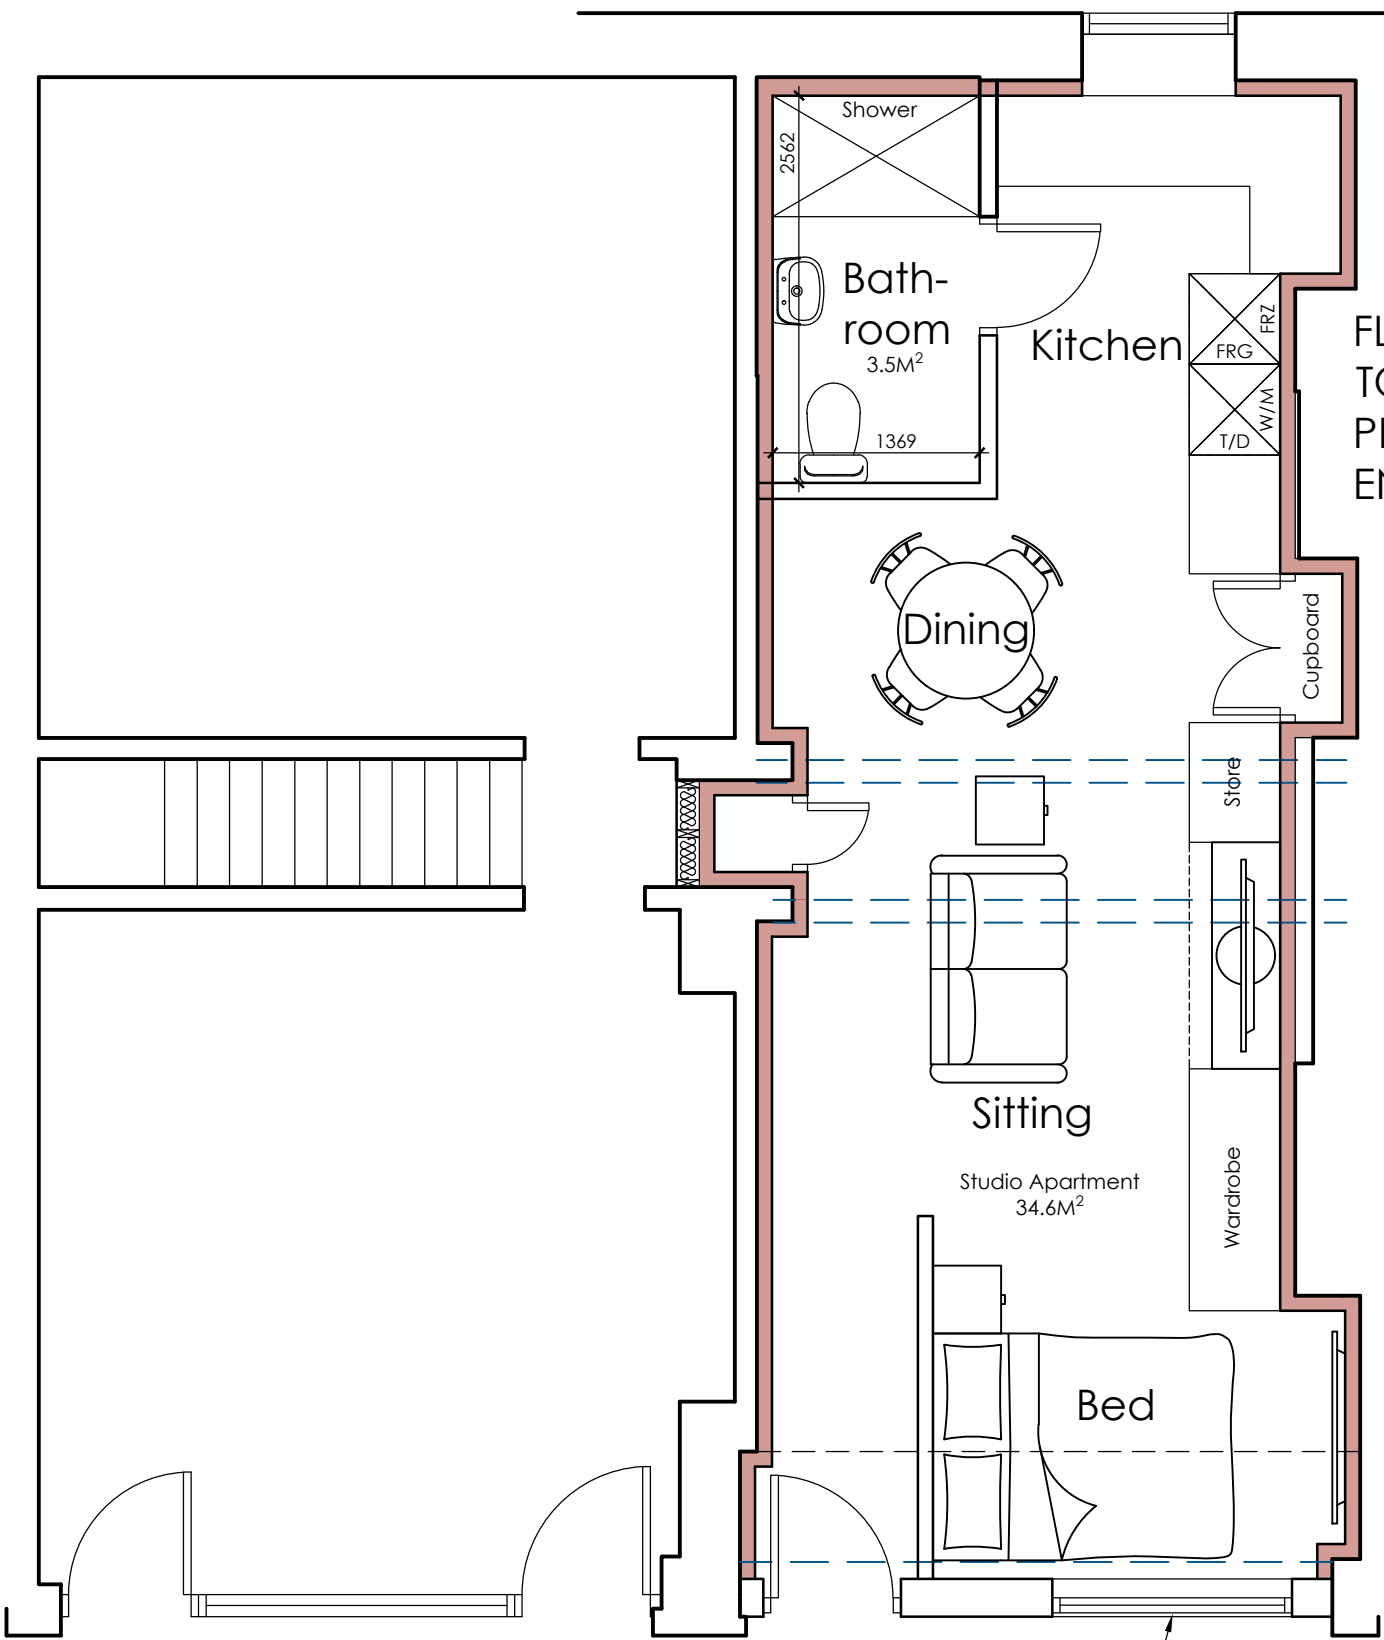

PROPOSED GROUND FLOOR PLAN
SCALE 1:50

FLOORS & CEILINGS
TO BE UPGRADED AS
PER ACOUSTIC
ENGINEERS DETAILS

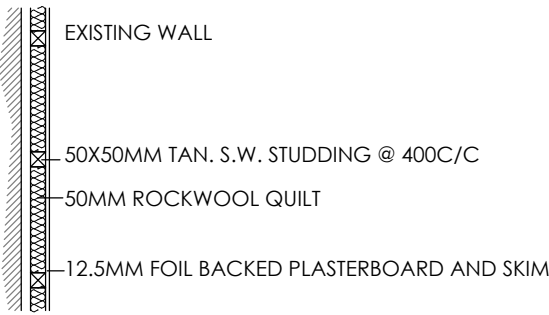

SOUND WALL LININGS



OFFICE ONE,
DRILL HALL,
11 EASTGATE,
BARNLEY,
S70 2EU

Phone: 01226 208482
Email: info@whiteagus.co.uk
Web: www.whiteagus.co.uk

Project.
PROPOSED WORKS AT
62-64 DONCASTER ROAD
BARNLEY, S70 1TL

Client.
MR JOE MINA

Drawing
Title.
PLANS & ELEVATIONS

Date.
APRIL 2024
Ref.
23-214

Scale.
1:50 @A2
Dwg. No.
01
Rev.

Date	Suffix	Description	Date	Suffix	Description