



THIS DRAWING/COPY AND ANY DESIGN THEREON IS PROTECTED BY COPYRIGHT AND IS THE PROPERTY OF HIRST ARCHITECTS LTD. IT IS TO BE USED ONLY FOR THE PURPOSE FOR WHICH IT WAS EXPRESSLY LOANED AND IS NOT TO BE COPIED IN ANY FORMAT, INFORMATION WITHIN THIS DRAWING IS NOT TO BE PASSED TO ANY THIRD PARTY WITHOUT PRIOR WRITTEN CONSENT.

ALL MEASUREMENTS TO BE CHECKED ON SITE. PRIOR TO CONSTRUCTION BY THE MAIN CONTRACTOR. DO NOT SCALE THIS DRAWING. NOT FOR CONSTRUCTION.

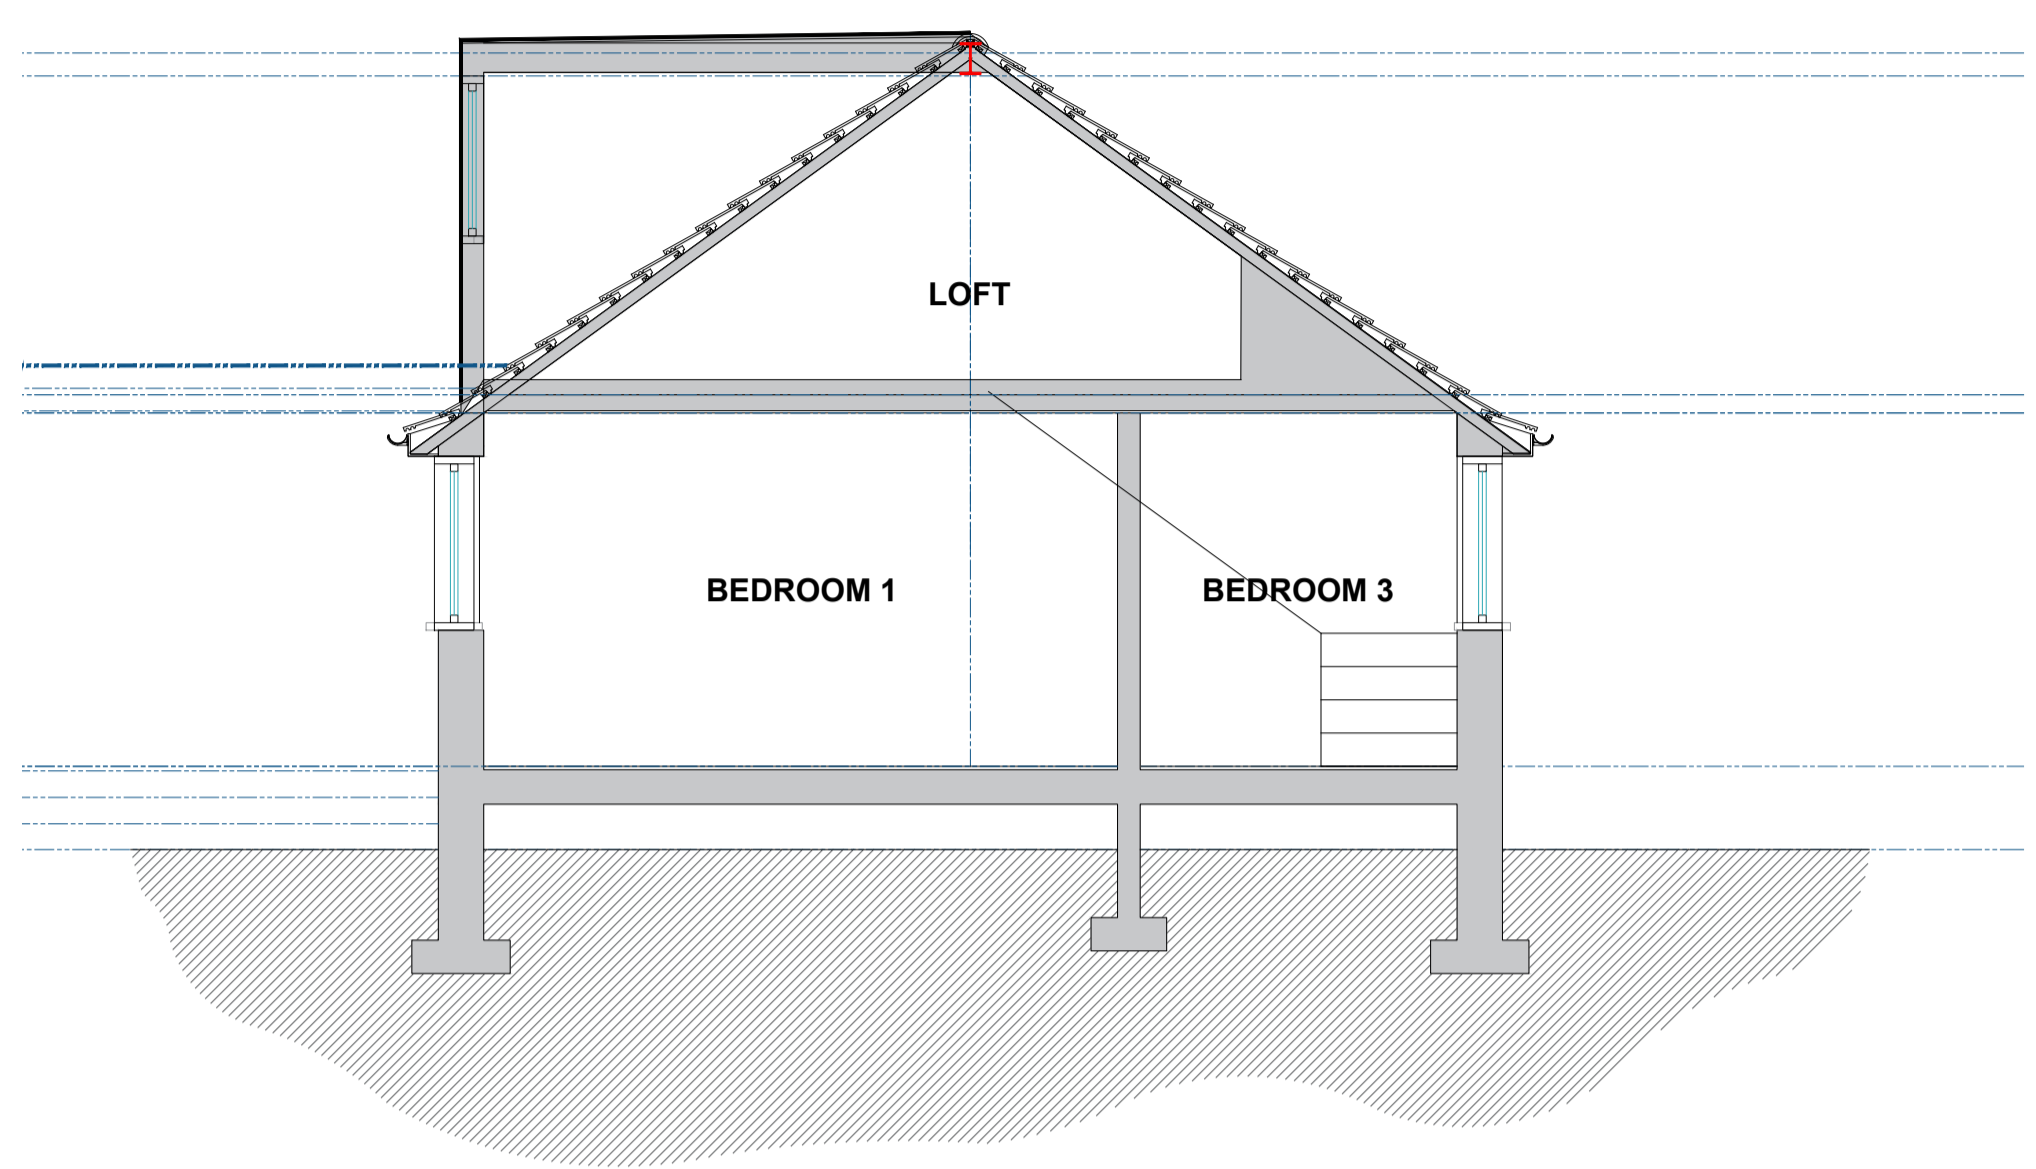


Proposed GA Section A-A
Scale 1:50

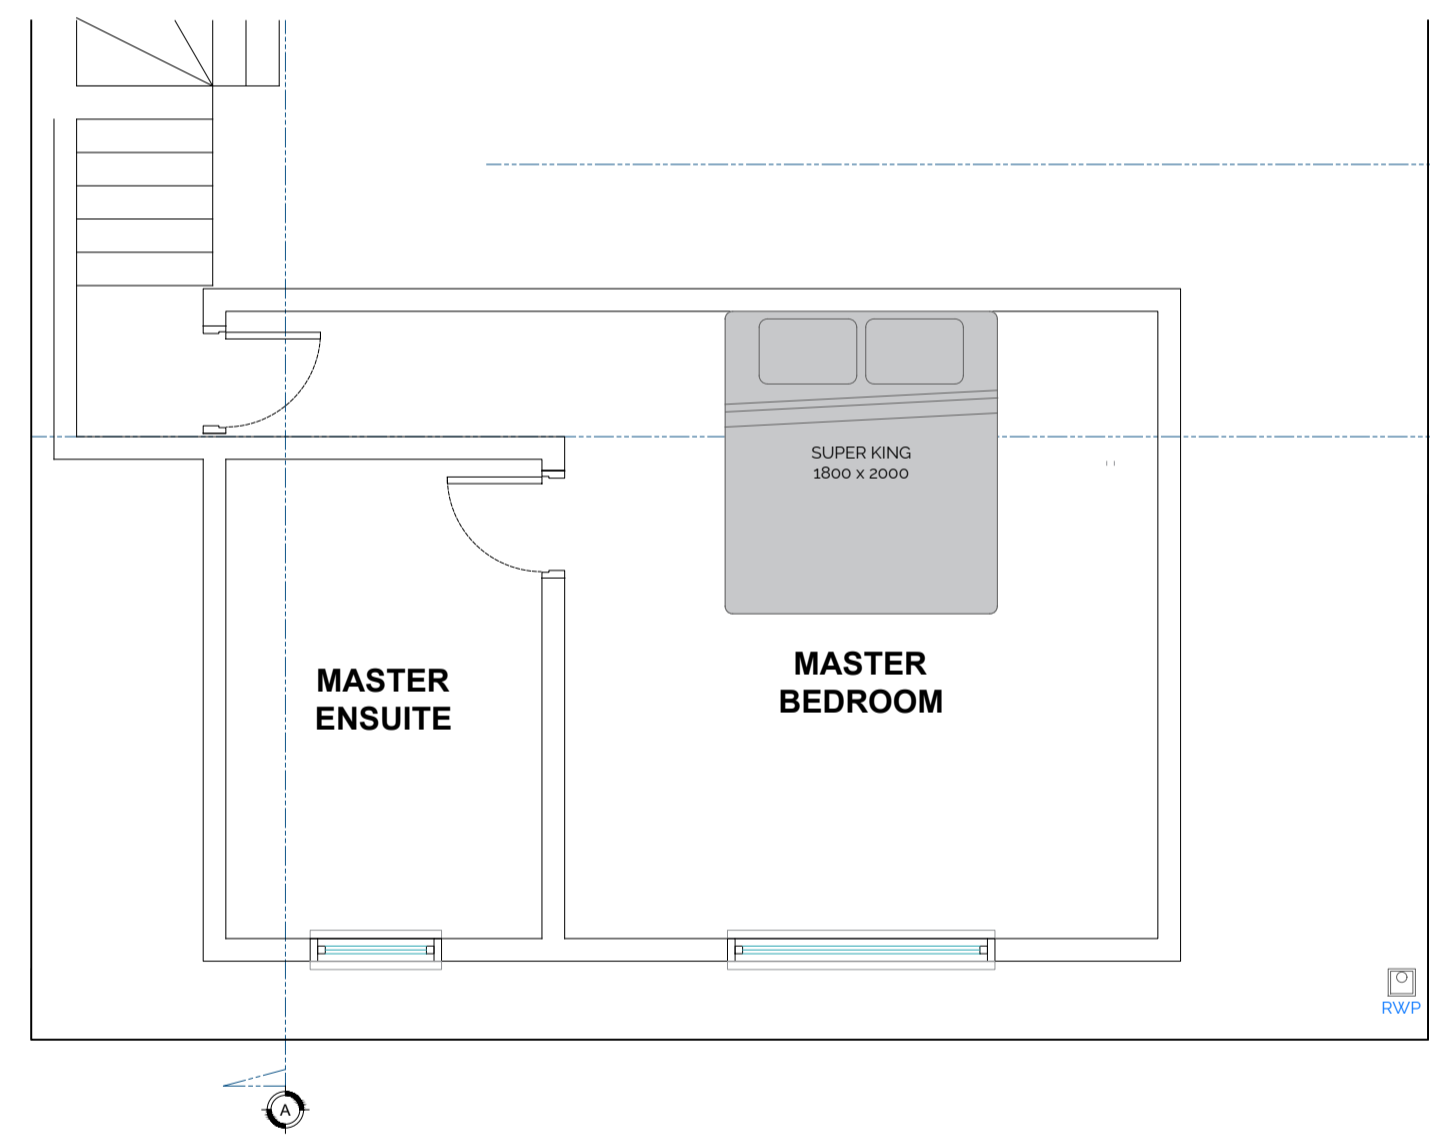

Proposed First Floor Plan
Scale 1:50


Proposed Ground Floor Plan
Scale 1:50

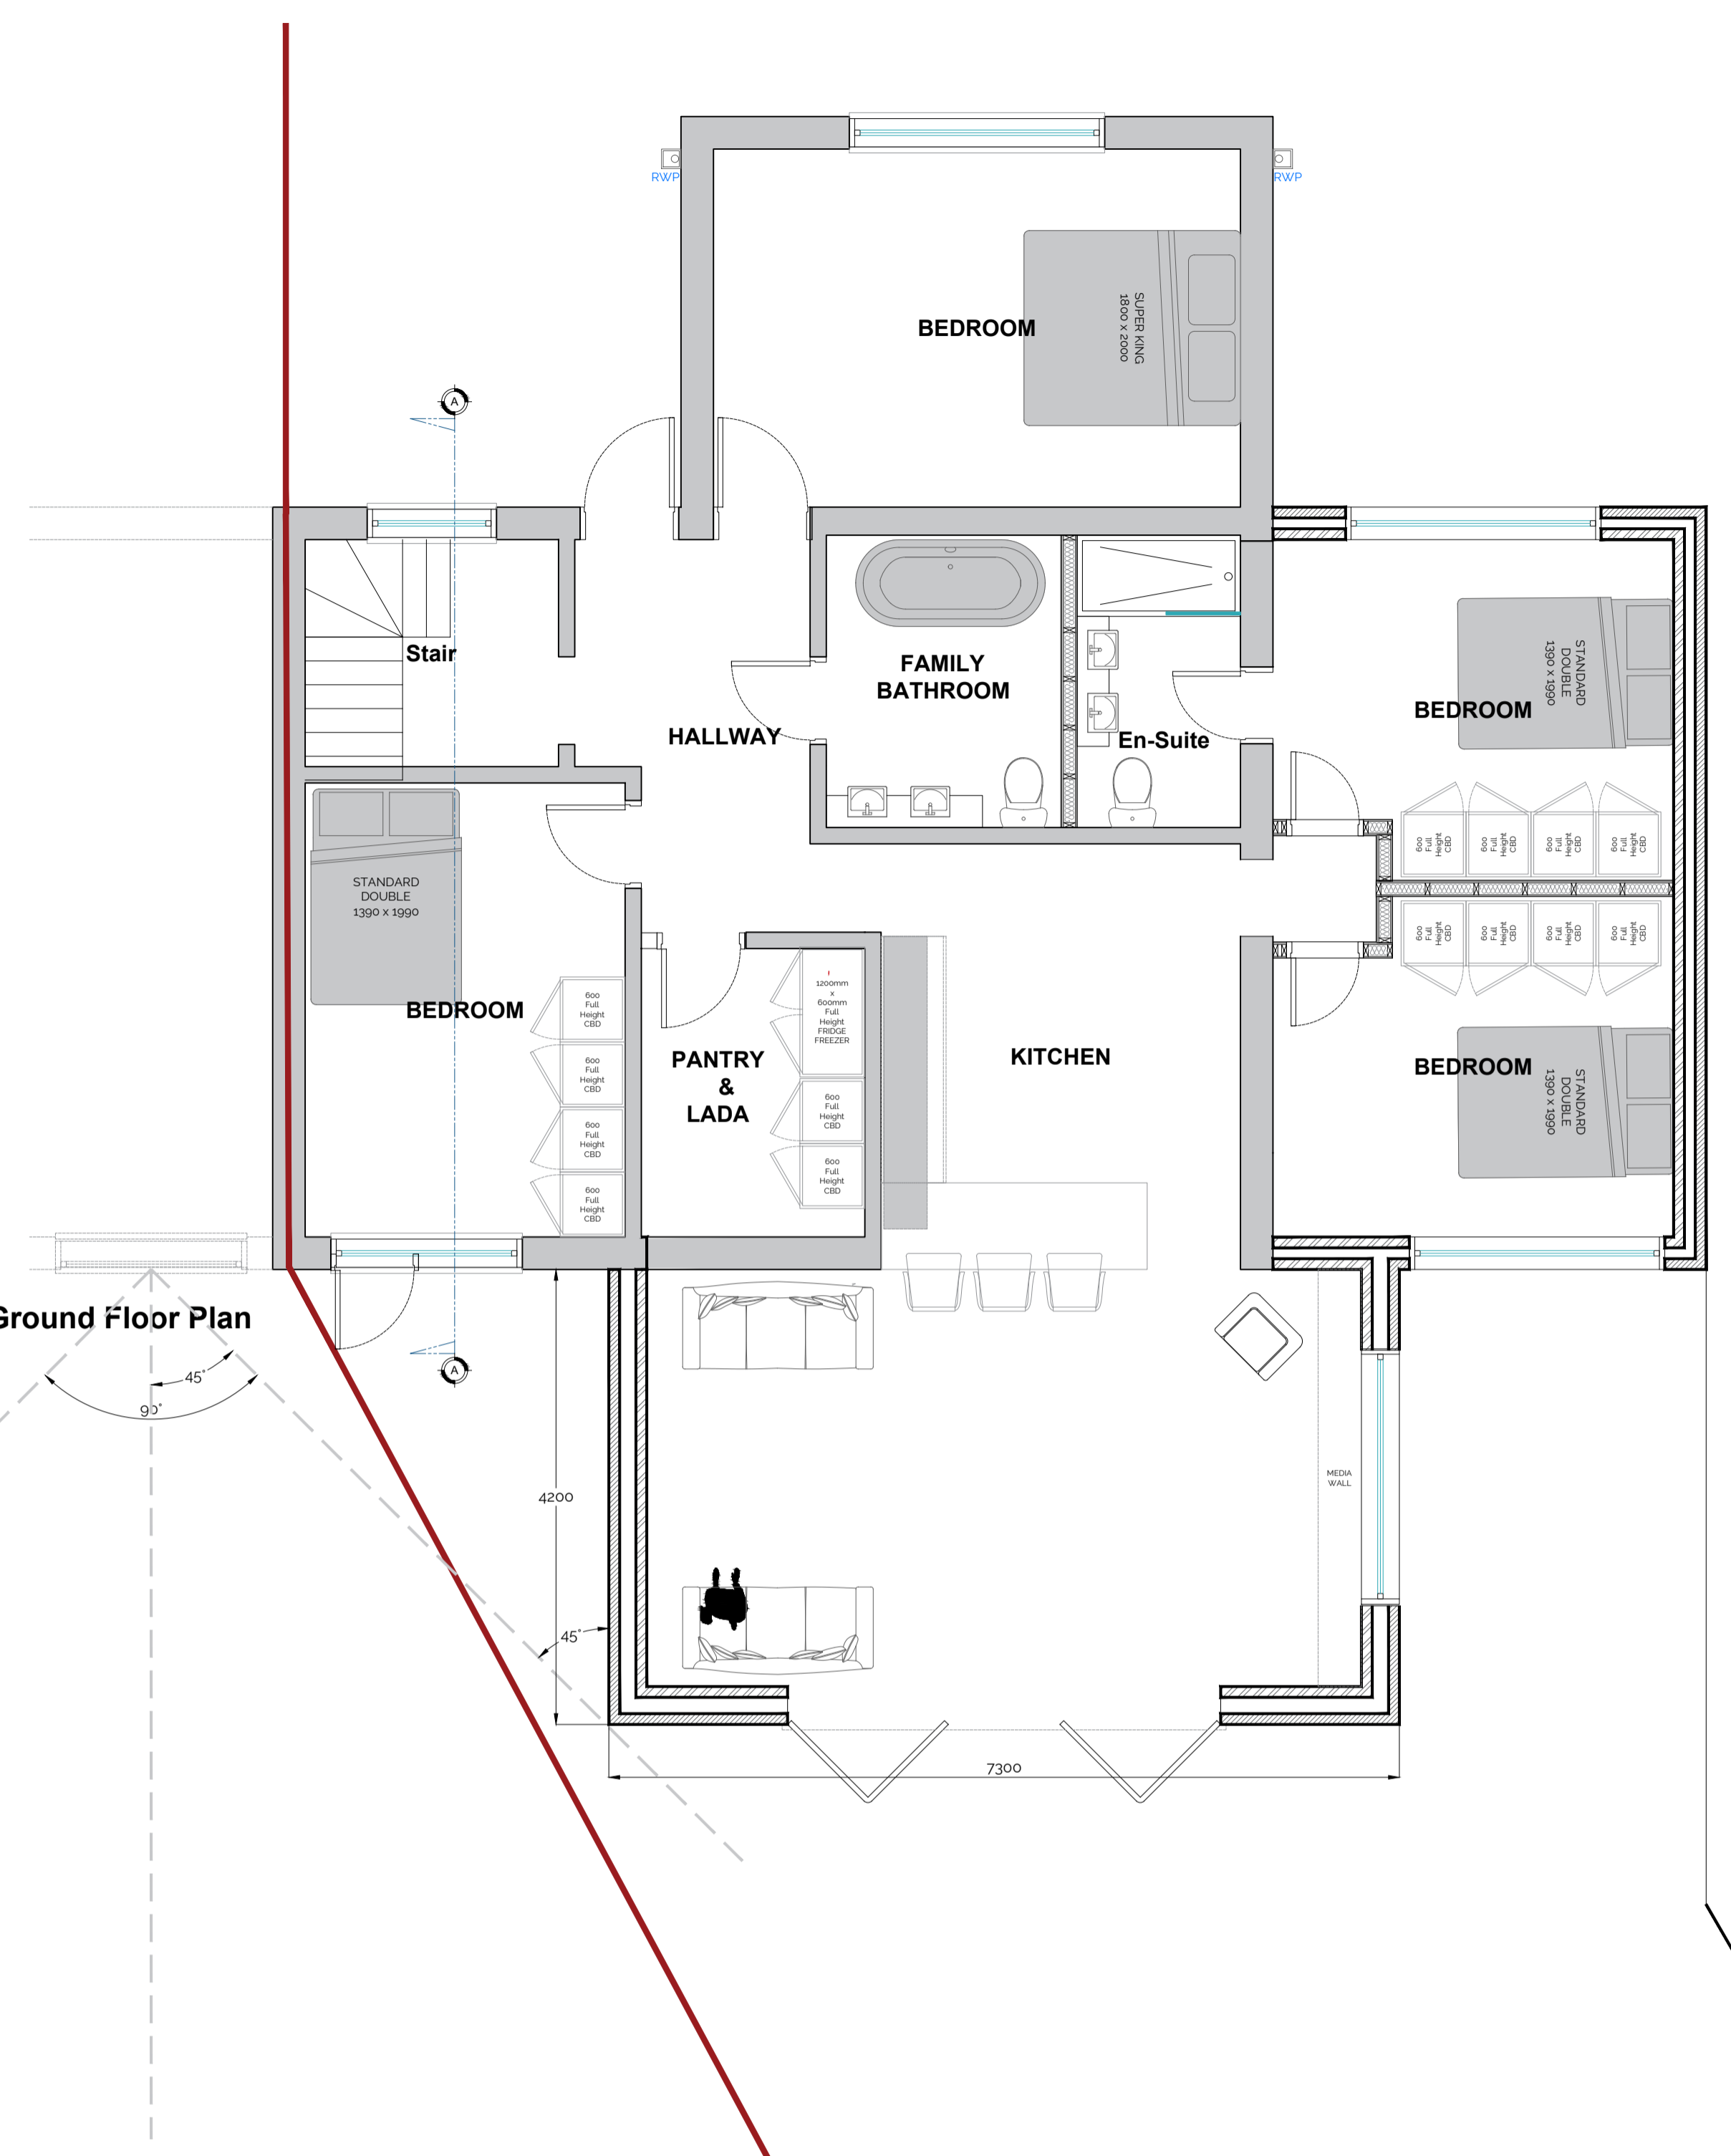


Location Plan
Scale 1:1250




Existing Site Block Plan
Scale 1:500

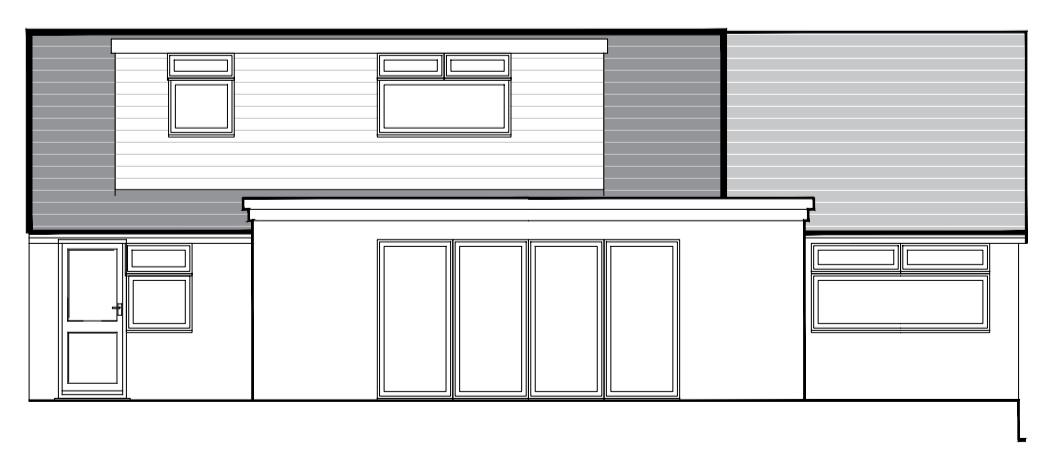


Proposed Rear Elevation
Scale 1:100

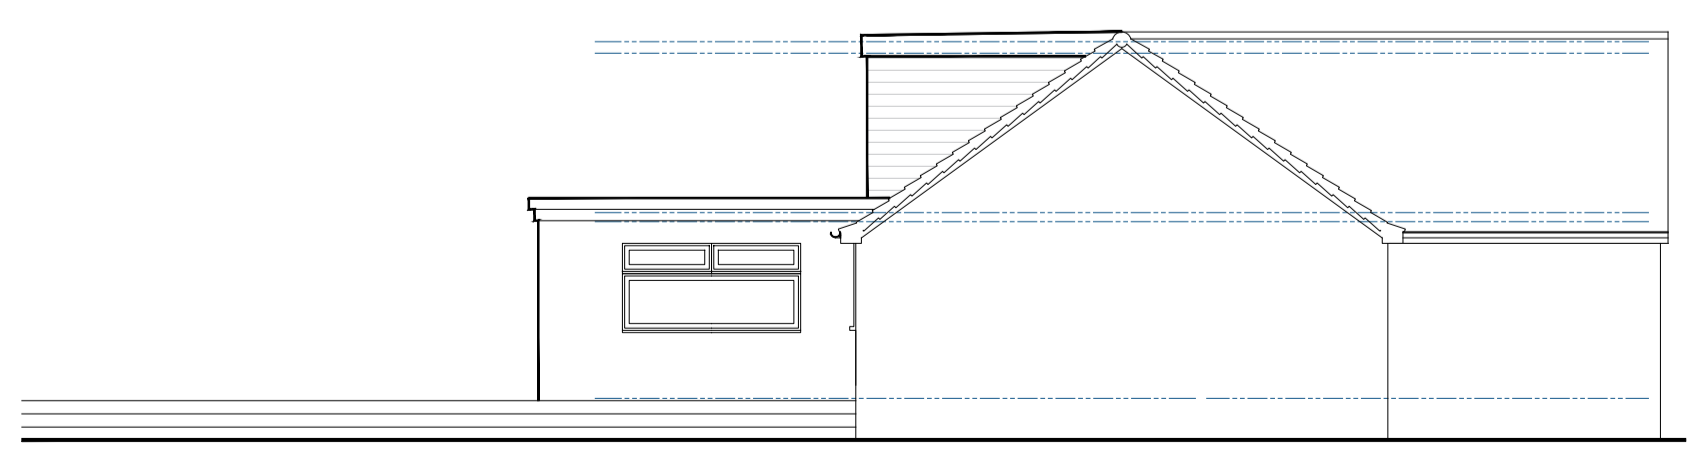


Proposed Side Elevation
Scale 1:100

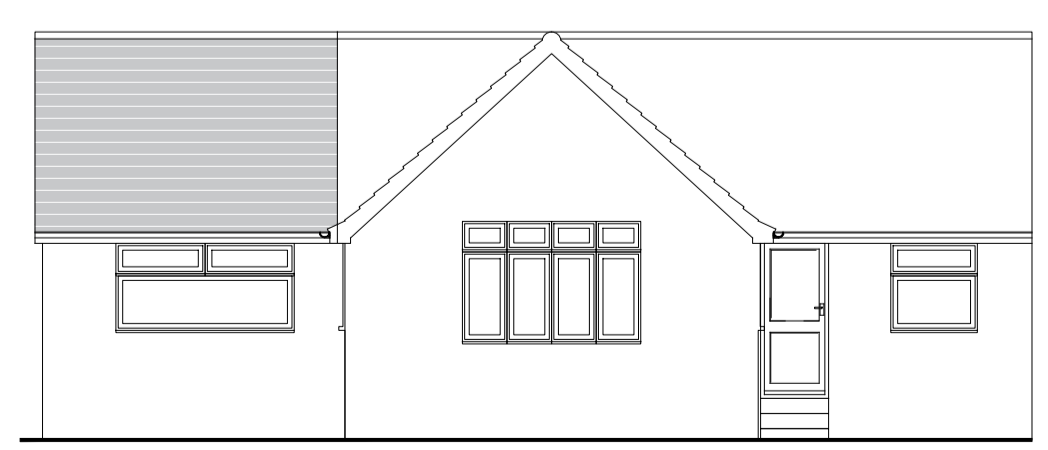

Proposed Front Elevation
Scale 1:100

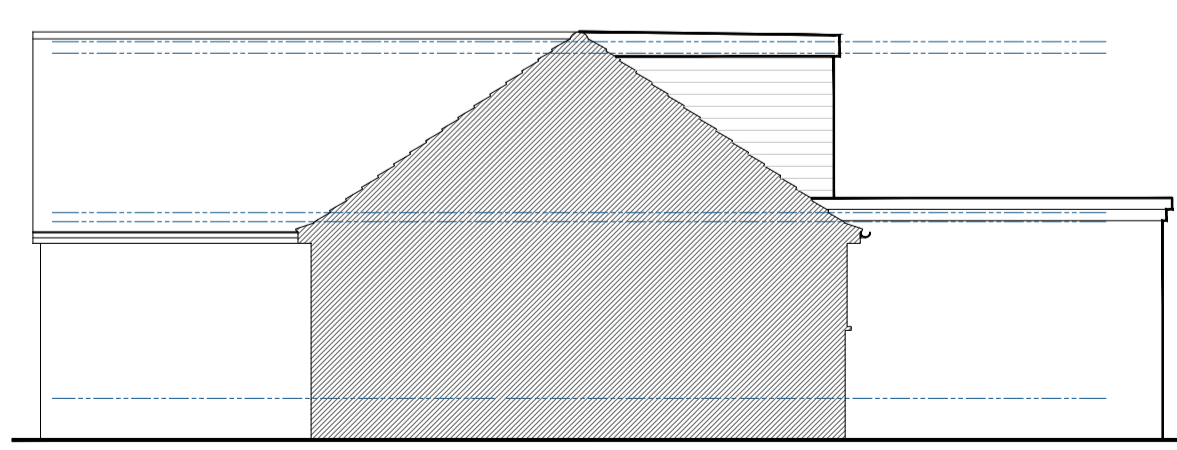

Proposed Side Elevation
Scale 1:100

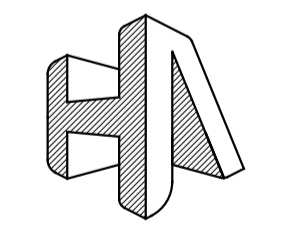

HIRST ARCHITECTS

CLIENT:	Bethan Walker
SITE ADDRESS:	11 Wentworth Close Mapplewell Barnsley
DRAWING NUMBER:	HA-251002--Proposed
REVISION NUMBER:	Rev 01
RIBA STAGE:	RIBA Stage 3 Planning
DRAWN BY:	Luke Hirst BA(Hons) March(Hons) ADPPA ARB RIBA CHARTERED ARCHITECT

SCALE: VARIES
PAPER: A.1
01226 491 777
www.HirstArchitects.com