





PROPOSED FRONT ELEVATION
SCALE 1:100

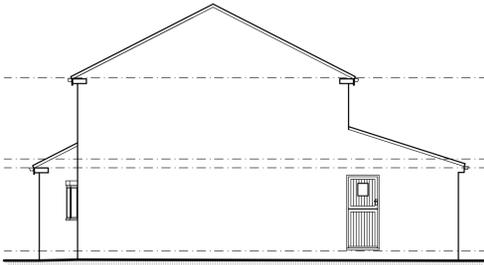


PROPOSED SIDE ELEVATION
SCALE 1:100




PROPOSED REAR ELEVATION
SCALE 1:100

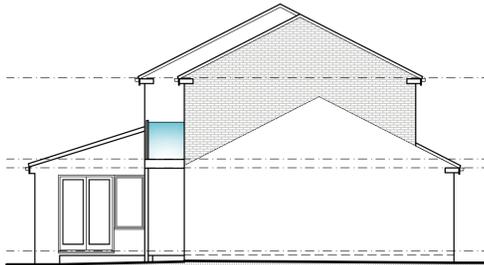


PROPOSED SIDE ELEVATION
SCALE 1:100

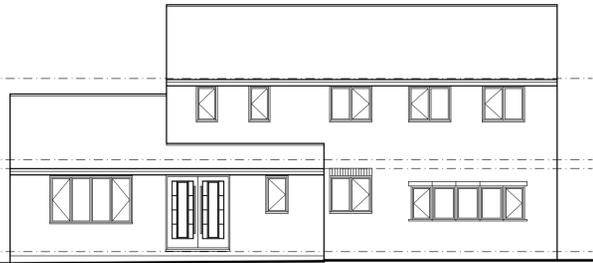


EXISTING FRONT ELEVATION
SCALE 1:100

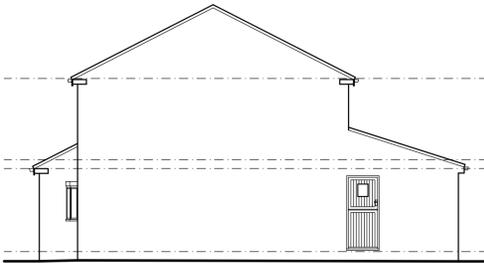


EXISTING SIDE ELEVATION
SCALE 1:100

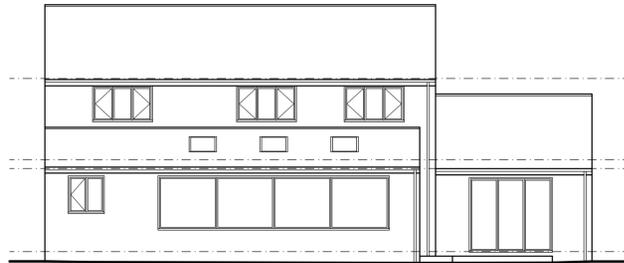


EXISTING REAR ELEVATION
SCALE 1:100

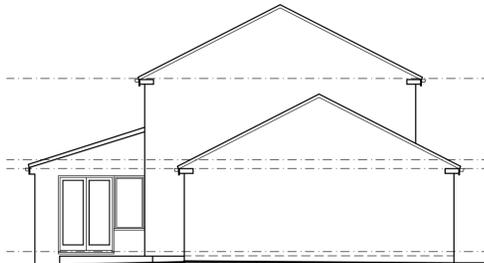


EXISTING SIDE ELEVATION
SCALE 1:100

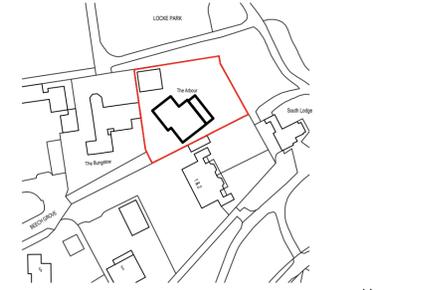


LOCATION PLAN
SCALE 1:1250

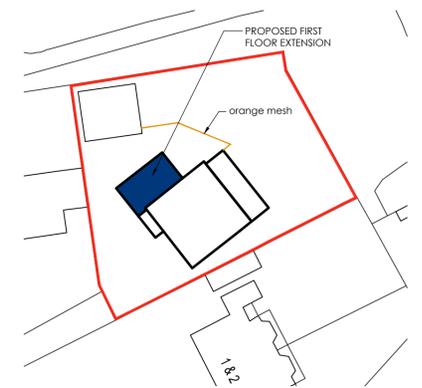


BLOCK PLAN
SCALE 1:500

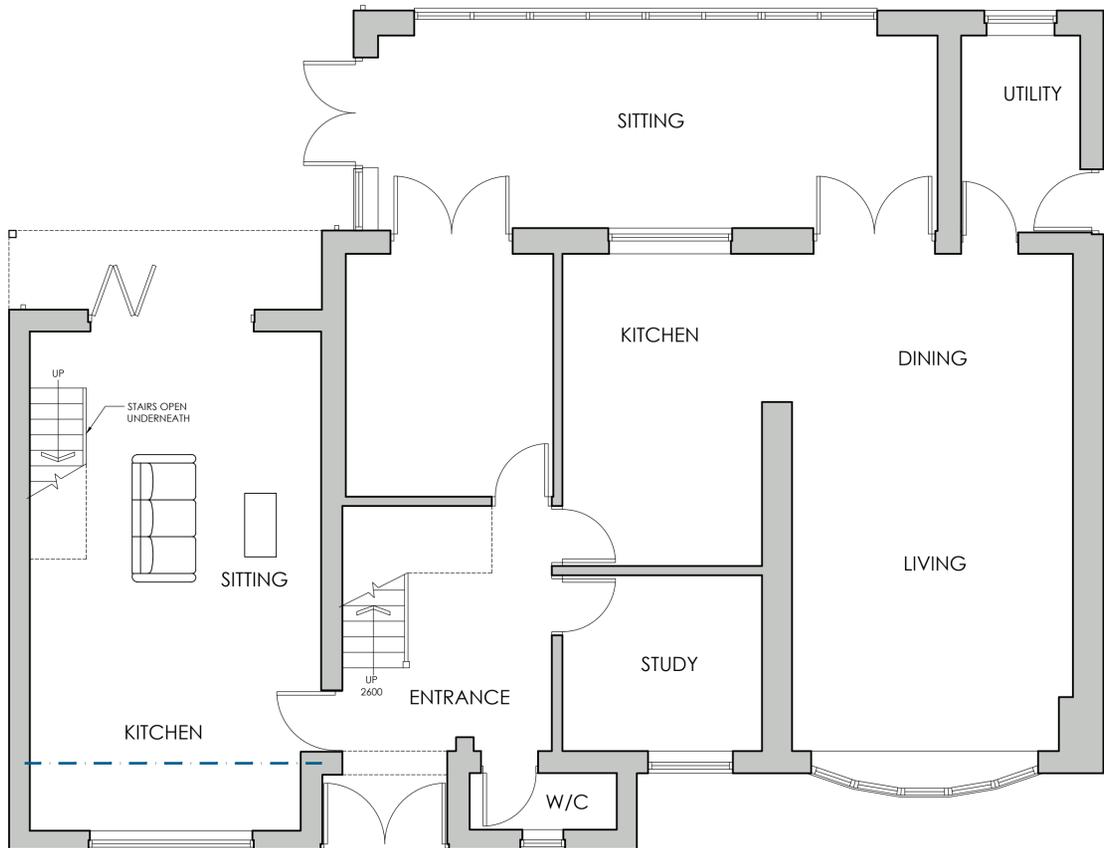

PROPOSED GROUND FLOOR PLAN
SCALE 1:50

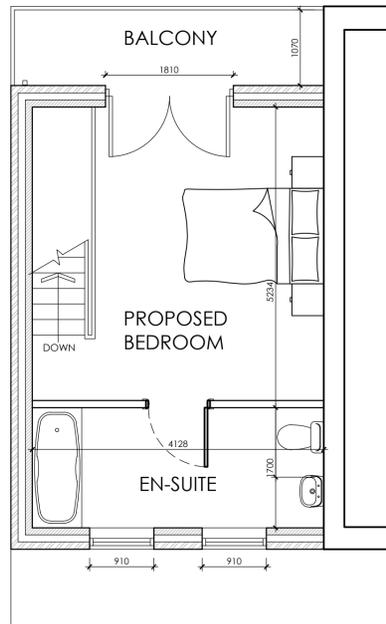

PROPOSED FIRST FLOOR PLAN
SCALE 1:50

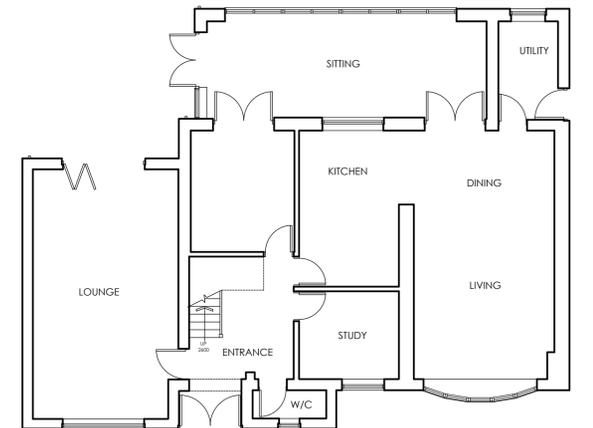

EXISTING GROUND FLOOR PLAN
SCALE 1:100

		OFFICE ONE, DRILL HALL, 11 EASTGATE, BARNLEY, S70 2EU		Phone: 01226 208482 Email: info@whiteagus.co.uk Web: www.whiteagus.co.uk	
Project: PROPOSED EXTENSION AT THE ARBOUR, BEECH GROVE BARNLEY, S70 6NG			Client: MR ADRIAN JEFFRIES		
Drawing Title: PLANS AND ELEVATIONS			Date: SEPTEMBER 2025	Scale: 1:50 & 1:100 @ A1	Ref: 25-060
Date: 24/11/2025	Suffix: A	Description: REVISED FOR PLANNING	Date:	Suffix:	Description:
			Dwg. No.: 01	Rev.: A	