

1. THIS DRAWING AND THE COPYRIGHTS AND PATENTS THEREIN ARE THE PROPERTY OF NYP ARCHITECTURAL LTD REGISTERED IN ENGLAND AND WALES NO. PENING AND MAY BE USED OR REPRODUCED ONLY UNDER CONTRACT.
 2. CONTRACTORS AND SUB-CONTRACTORS MUST CHECK AND AGREE ALL DIMENSIONS BEFORE PREPARING SHOP DRAWINGS OR COMMENCING WORK ON SITE.
 3. CONTRACTORS ARE RESPONSIBLE FOR INFORMING THE DESIGNER OF ANY DISCREPANCY DISCOVERED ON THIS DRAWING OR BETWEEN THIS DRAWING AND ANY OTHER RELATED DOCUMENT ISSUED UNDER THE STANDARD FORM OF CONTRACT IN RESPECT OF THE WORK.
 4. WRITTEN DIMENSIONS ONLY ARE TO BE USED FROM THIS DRAWING. IF IN ANY DOUBT ASK FOR CLARIFICATION.

Revisions.

Date	Suffix	Description

Notes.



BBIC, INNOVATION WAY, BARNSELY, S75 1JL.
 Tel: 01226 200989. E: scott@nypas.co.uk

Project.
**1 RAVENSHAW
 BARNSELY
 S75-2QS**

Drawing Title.
**PLANS & ELEVATIONS
 AS EXISTING**

Client.
MR B. WAIN


Date.
FEB 2026

Scale.
AS INDICATED


Ref. Dwg. No. Rev.
2026/25 01 A




FRONT ELEVATION (N) SCALE 1:100

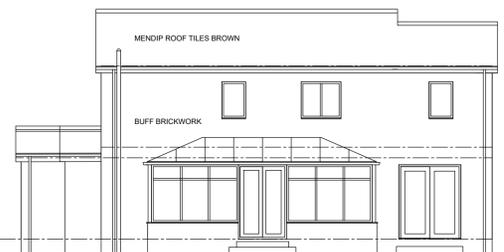



REAR ELEVATION (N) SCALE 1:100

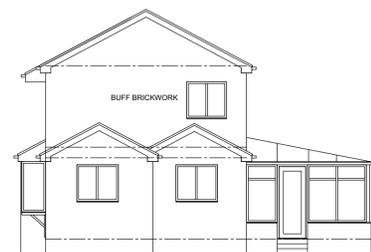


SIDE ELEVATION (E) SCALE 1:100

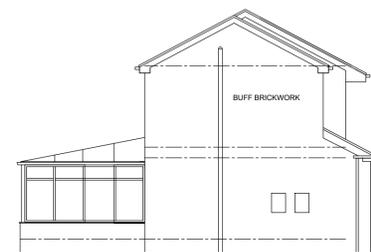


SIDE ELEVATION (W) SCALE 1:100

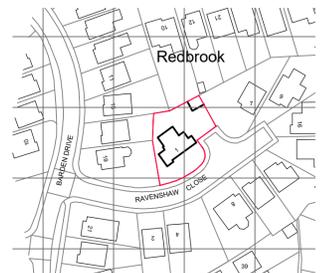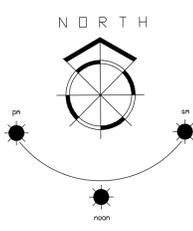


LOCATION PLAN
 SCALE 1:1250

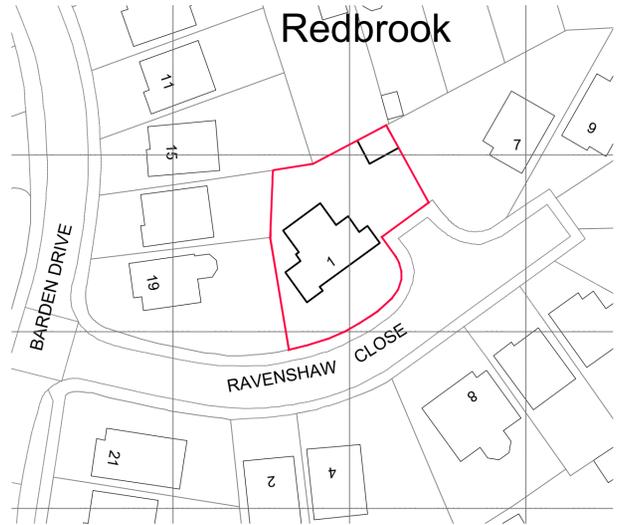



BLOCK PLAN
 SCALE 1:1250

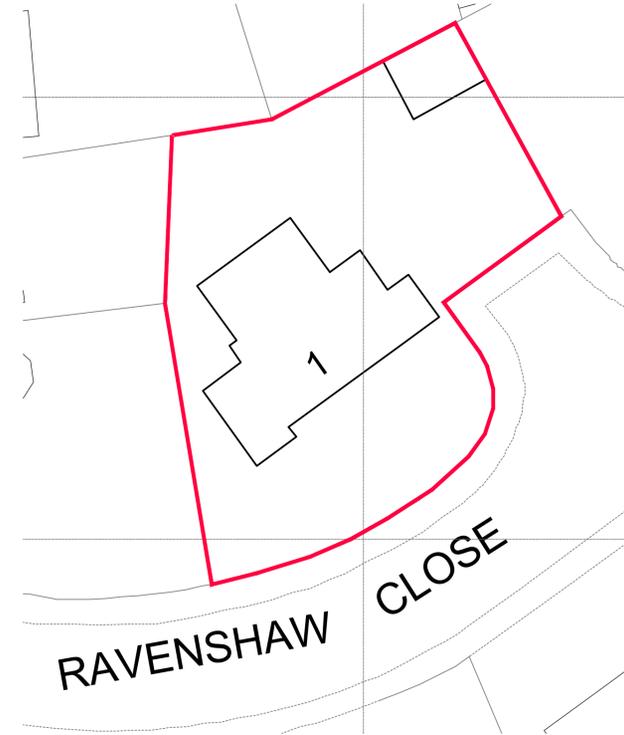

SITE PLAN
 SCALE 1:200

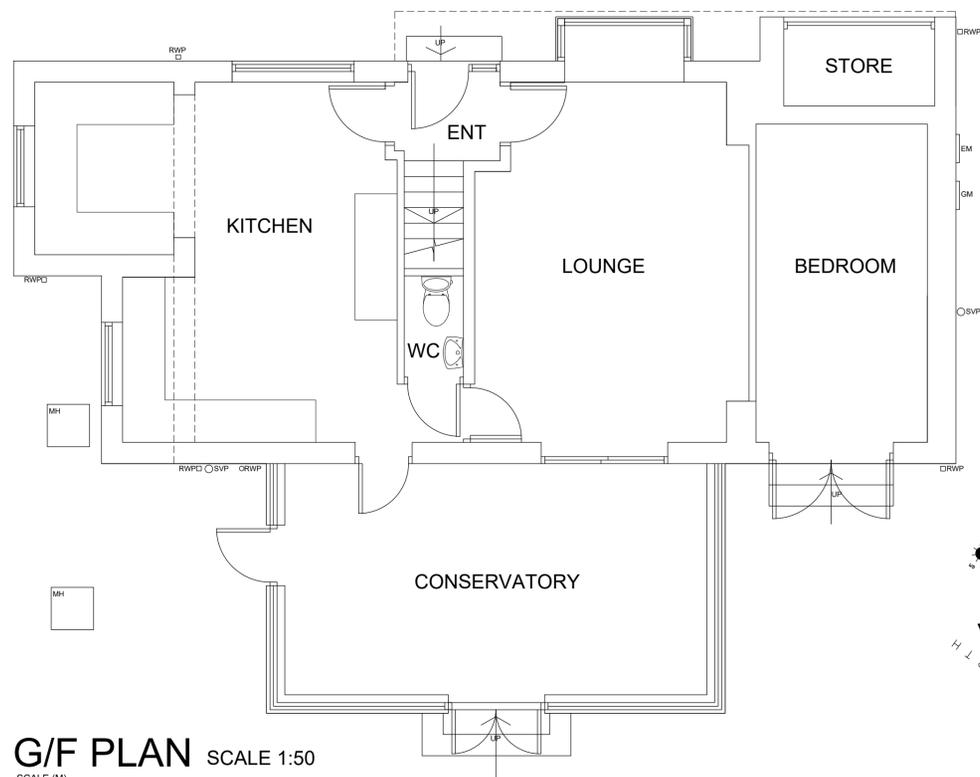

G/F PLAN SCALE 1:50
 SCALE (M)

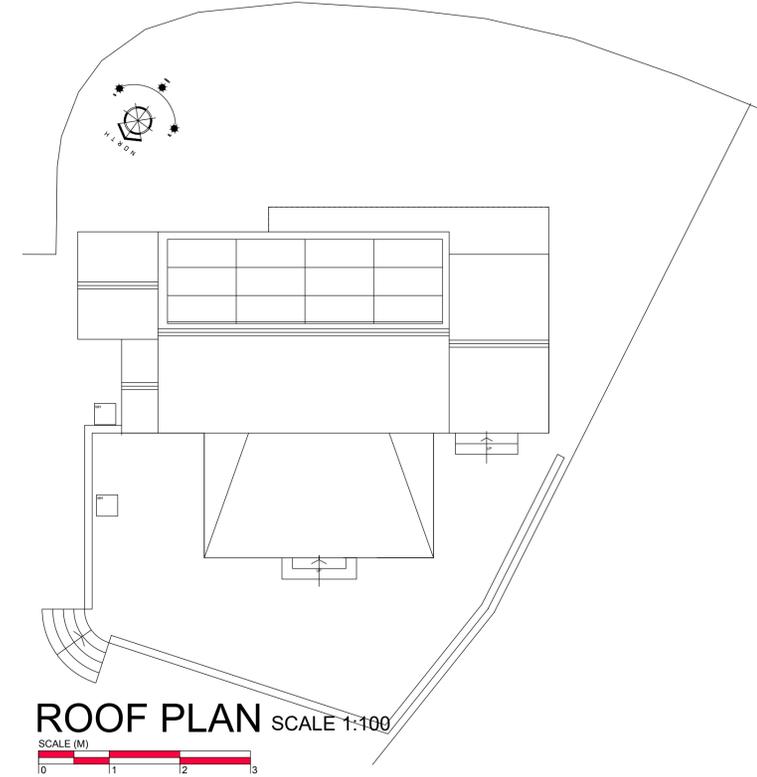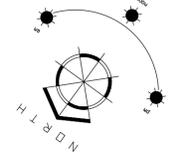

ROOF PLAN SCALE 1:100
 SCALE (M)