


Drawing No.	Rev No.
MAD001 -003	

DO NOT SCALE: Contractor to check all dimensions and report any omissions or errors


**NOTES**



PROPOSED REAR ELEVATION  
SCALE 1:100 AT A3

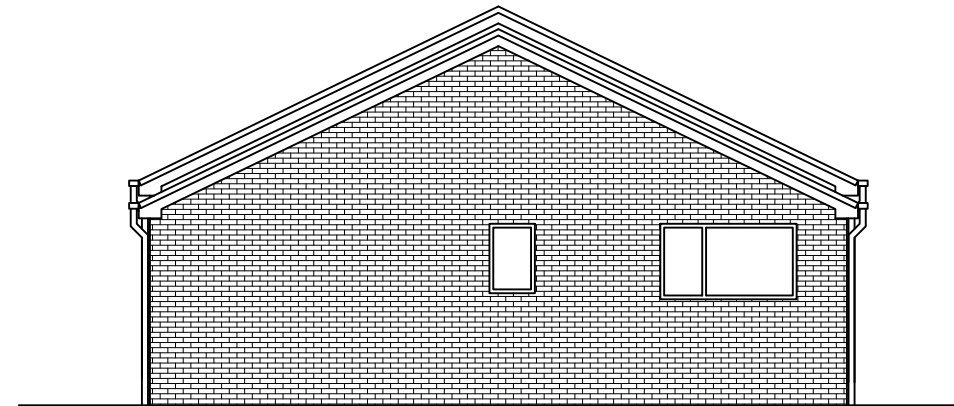

PROPOSED END ELEVATION  
SCALE 1:100 AT A3

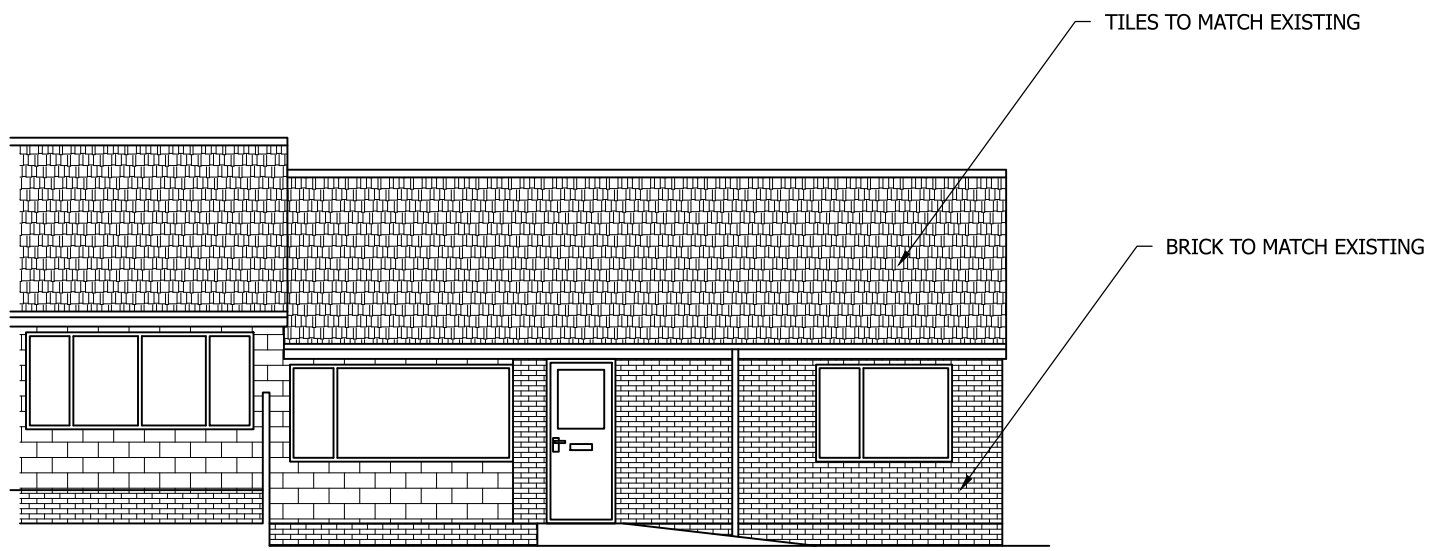

PROPOSED FRONT ELEVATION  
SCALE 1:100 AT A3

Rev	Description	By	Chk	App	Date
-----	-------------	----	-----	-----	------

JRB DESIGNS Ltd  
1 Saville Road  
Cudworth  
Barnsley  
S72 8LT  
Tel: 01226 383542  
Fax: 01226 380078  
Mob: 07970 541192  
Email: john@jrbdesigns.co.uk

This drawing is copyright. © jrbdesigns Ltd.

Client **MRS. A DOBBINS**

Drawing Title **PROPOSED ELEVATIONS**

Address **3 ST. JOHNS AVENUE  
BARUGH GREEN  
BARNSELY  
S75 1NX**

Project Title: **PROPOSED SINGLE STOREY  
SIDE EXTENSION**

Purpose of Issue: **PLANNING**

Drawing Status **FIRST ISSUE**

Scale at A3 AS SHOWN	Drawn By JRB	Date 01/04/2016
Checked By	Date 01/04/2016	Approved By Date 01/04/2016

Project No. <b>MAD001</b>	Drawing No. <b>003</b>	Revision <b>-</b>
------------------------------	---------------------------	----------------------

APPROVAL  INFORMATION  TENDER  CONTRACT  CONSTRUCTION