




dust extraction unit

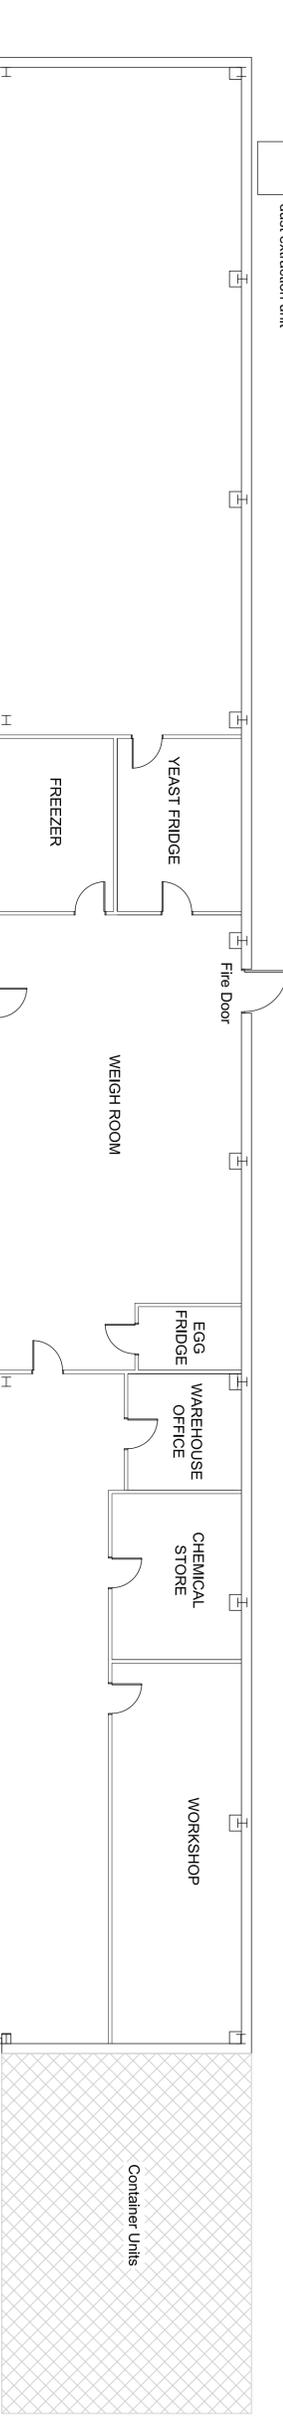

Fire Door

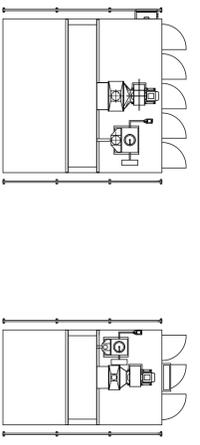

32 TRAY OVEN  
32 TRAY OVEN

 

24 TRAY OVEN

2007 FWRAP, MET DET, SUZAN & TABLE

2015 FWRAP, BOTTOM LABEL MET DET, SUZAN & TABLE

2007 FWRAP, MET DET, SUZAN & TABLE

PRODUCTION OFFICE

AD OFFICE

SALES

MP OFFICE

MARIE OFFICE

Fire Door

TOILETS

DISABLED TOILET

CHANGING ROOM / LOCKERS

B

B

PLANT ROOM

AC

HR

MEETING ROOM

RECEPTION

HAND WASH

FIRST AID

CANTEEN

Ex. Door blocked up and made good

Ex. Roller Shutter Door blocked up and made good

5900 WIDE X 3200 HIGH

Roller Shutter Door

LOADING BAY & CONFECTIONERY STORAGE AREA

CONFECTIONERY STORAGE AREA

BLAST FREEZER

VANILLA AND PASTRY CASE SHELL FRIDGE

WASH ROOM

CREAM FREEZER

CREAM ROOM 1

CREAM FRIDGE

CREAM ROOM 2

CREAM ROOM FRIDGE

WAREHOUSE

Fire Door

Pallet store  
Bins  
Bin press  
Balers  
Van wash  
AD blue IBC

New Roller Shutter Door

Roller Shutter Door

TRAY WASH BUILDING

Fire Door

Roller Shutter Door

0 1 2 3 4 5m

Scale 1:100 @ A1

Proposed Ground Floor Plan

Unit 4  
Bleachford Way  
Stairfoot  
Barnsley  
S710 3PA

Dwg sheet 005