


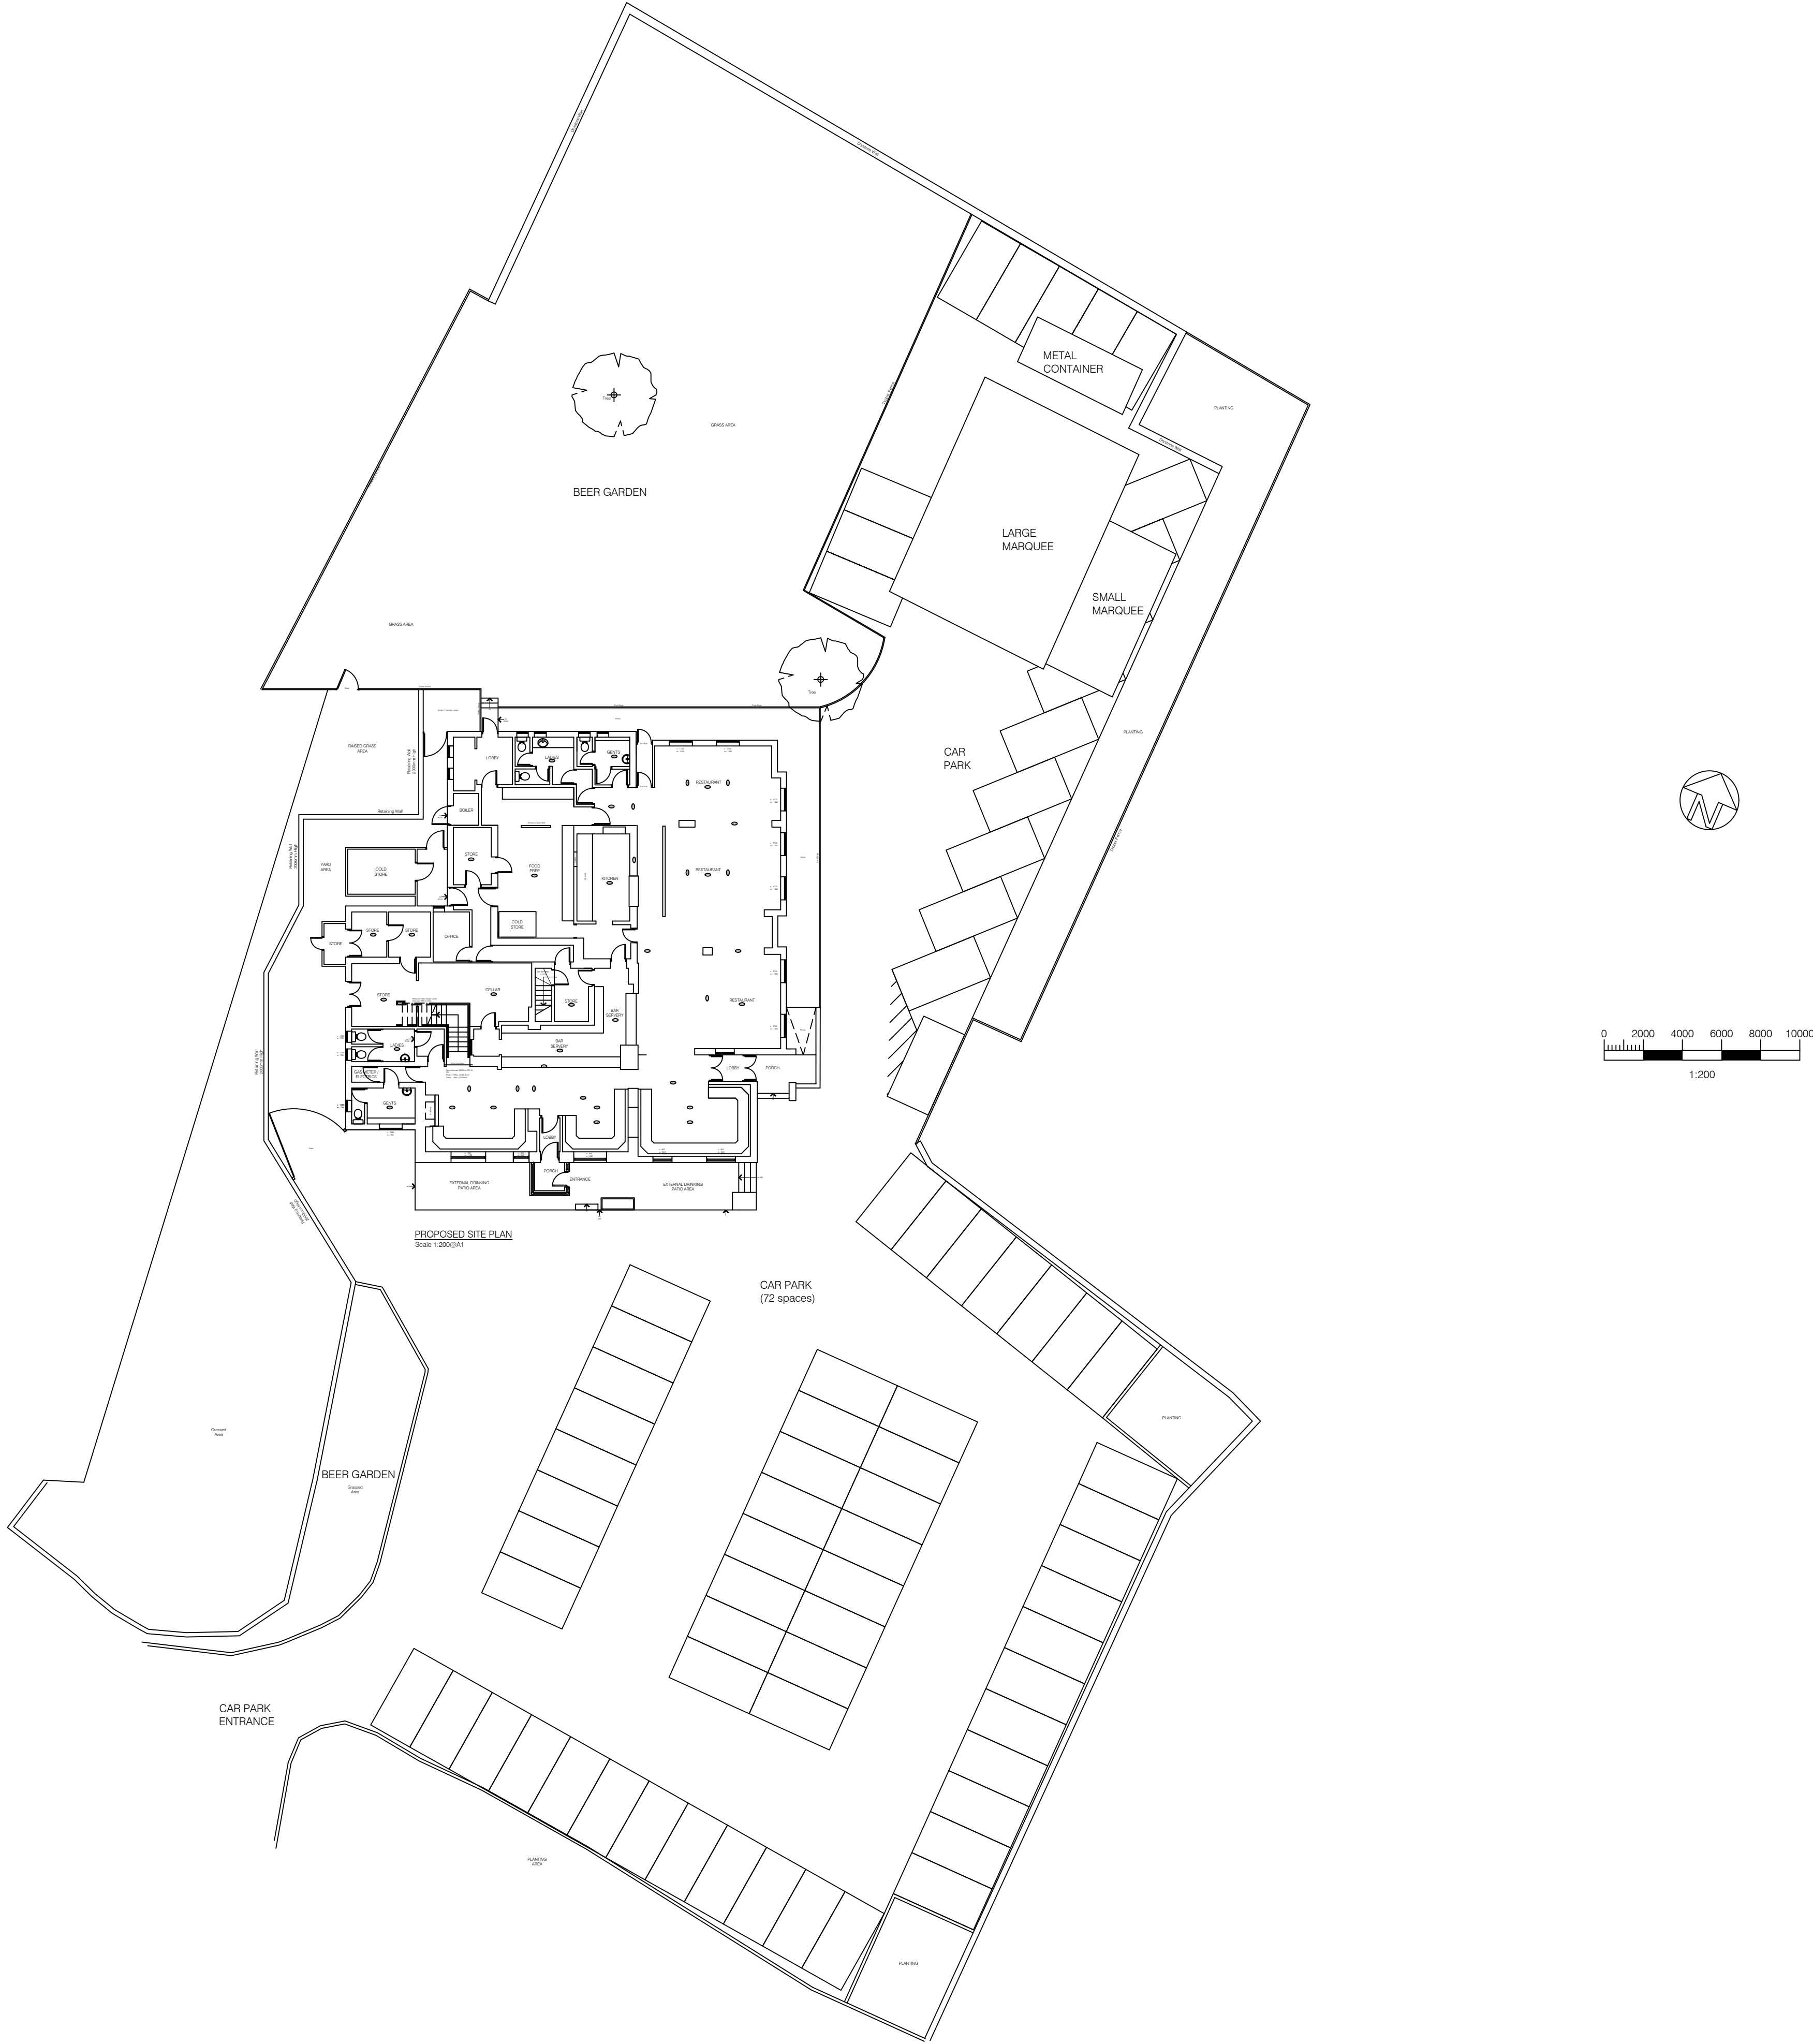

MR+P
ARCHITECTS

MELLING RIDGEWAY + PARTNERS LTD
CHARTER HOUSE MOORE STREET
SHEFFIELD S3 7UR
t: (0114) 2723321
f: (0114) 2727395
e: info@mrp-architects.co.uk

PROJECT
TRUE NORTH BREW CO.
THE CROWN AND ANCHOR
BARUGH LANE, BARUGH GREEN
BARNLEY, S75 1LL

TITLE
PROPOSED SITE PLAN

DRAWING STATUS
PLANNING

DRAWN BY: TJN

DATE: MARCH 2023

SCALE: 1:200@A1

DRAWING No. 6135-403