


GROUND FLOOR PLAN AS PROPOSED

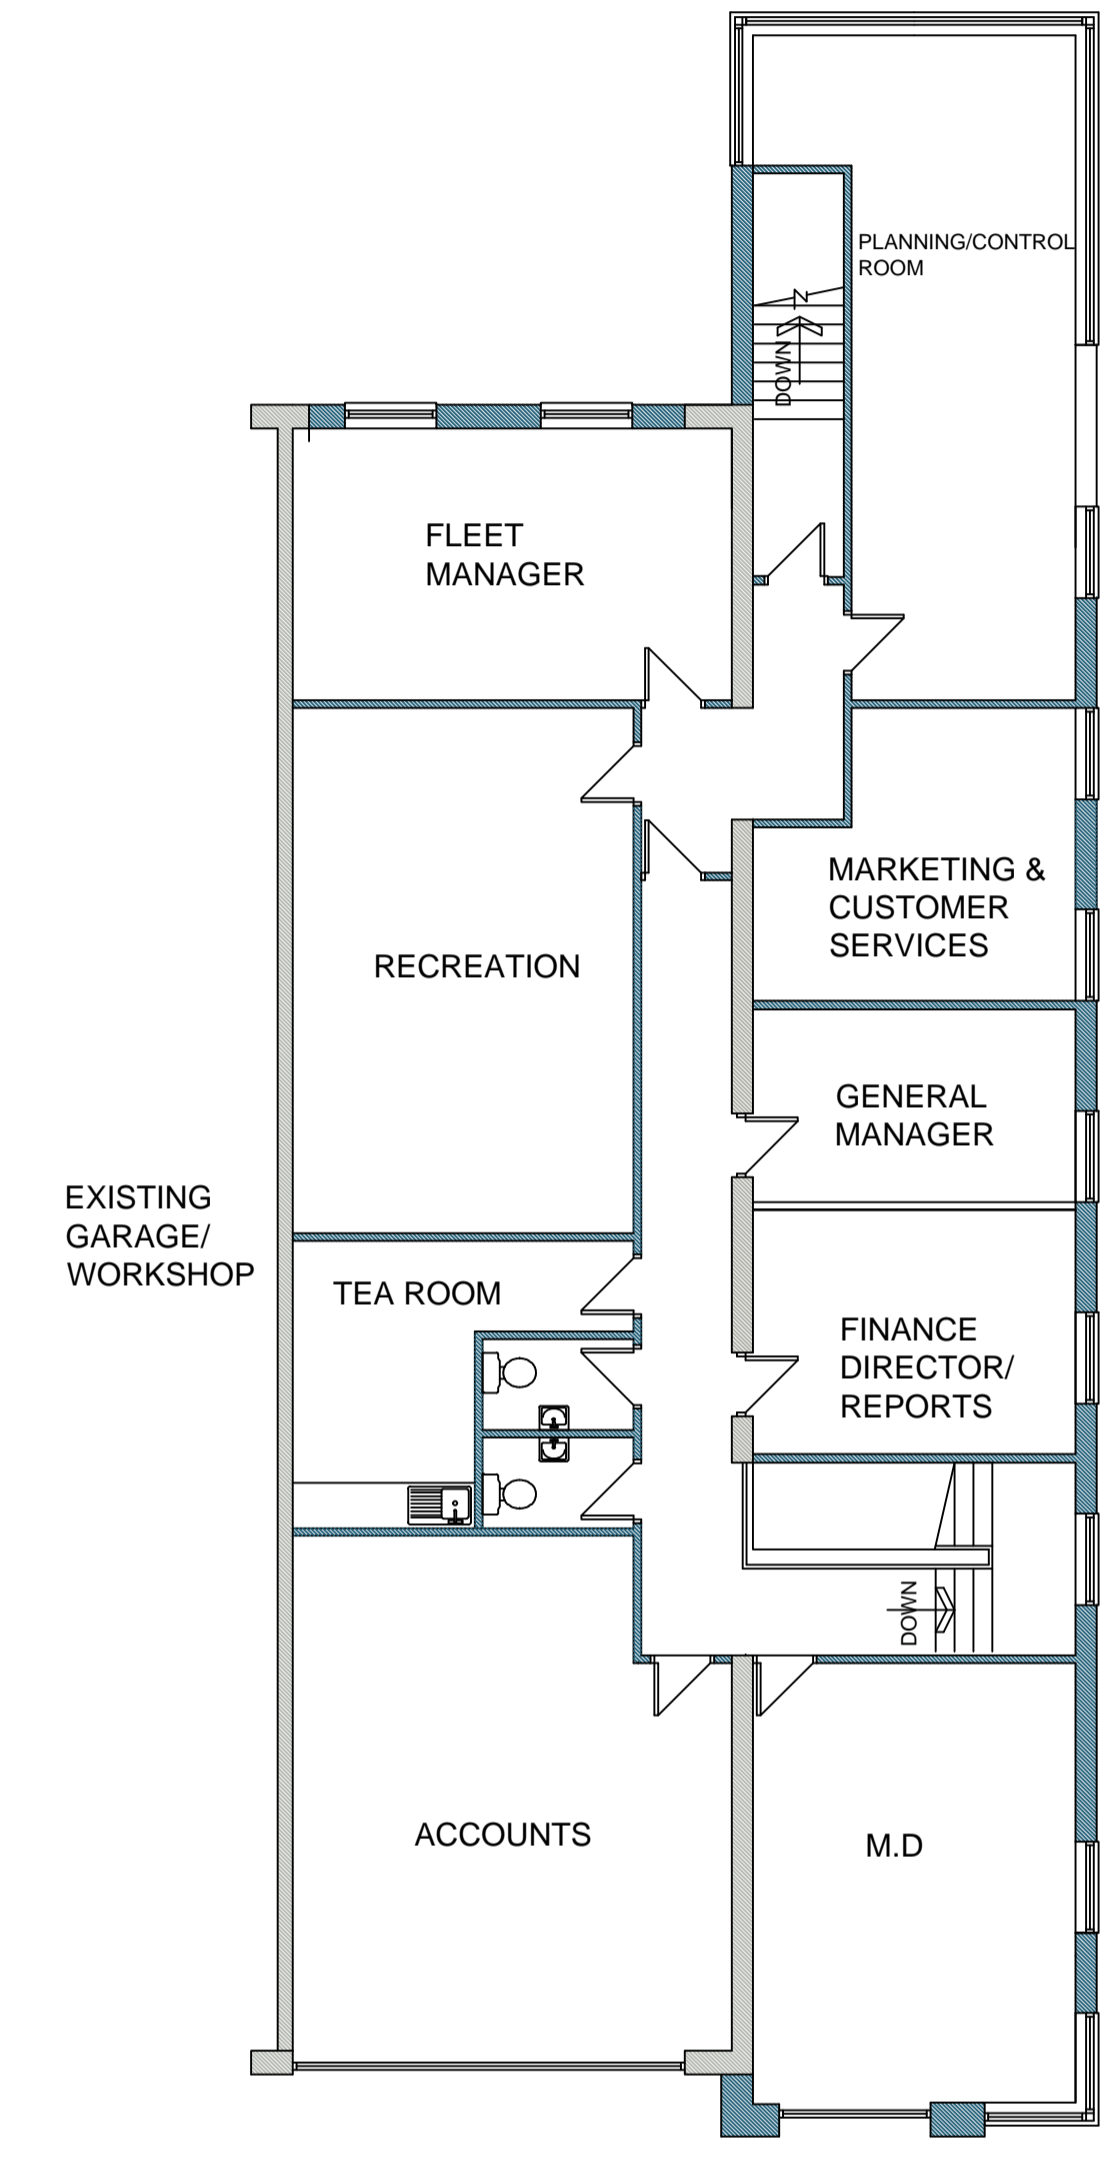

FIRST FLOOR PLAN AS PROPOSED

NEW OFFICES TO BE CONSTRUCTED OVER EXISTING SINGLE STOREY AREAS

		8 MORSTON BUSINESS PARK, WHALEY ROAD, BARUGH GREEN, BARNSELY, S75 1HQ		Phone: 01226 208482 Fax: 01226 283030 Email: info@whiteaguspартnership.co.uk Web: www.whiteaguspартnership.co.uk	
ARCHITECTURAL SERVICES AND SURVEYORS				Client: KMS MALLINSON TRANSPORT LTD	
Project: EXTENSIONS AND ALTERATIONS AT KMS MALLINSON TRANSPORT LTD CLAYCLIFFE ROAD, BARNSELY				Date: MAY 2015	
Drawing Title: PLANS AS PROPOSED				Scale: 1:50 @ A1	
Ref: 13-104				Dwg. No. 04 Rev. C	
Date	Suffix	Description	Date	Suffix	Description
16/6/15	A	ENTRANCE AREAS REVISED			
01/10/15	B	LAYOUT REVISED AND WORKSHOP EXT ADDED			
06/01/16	C	WORKSHOPS ADDED			