



15 Medway Close  
Barugh Green  
Barnsley  
S75 1NY

07762656187  
steven@drawit.biz  
www.drawit.biz

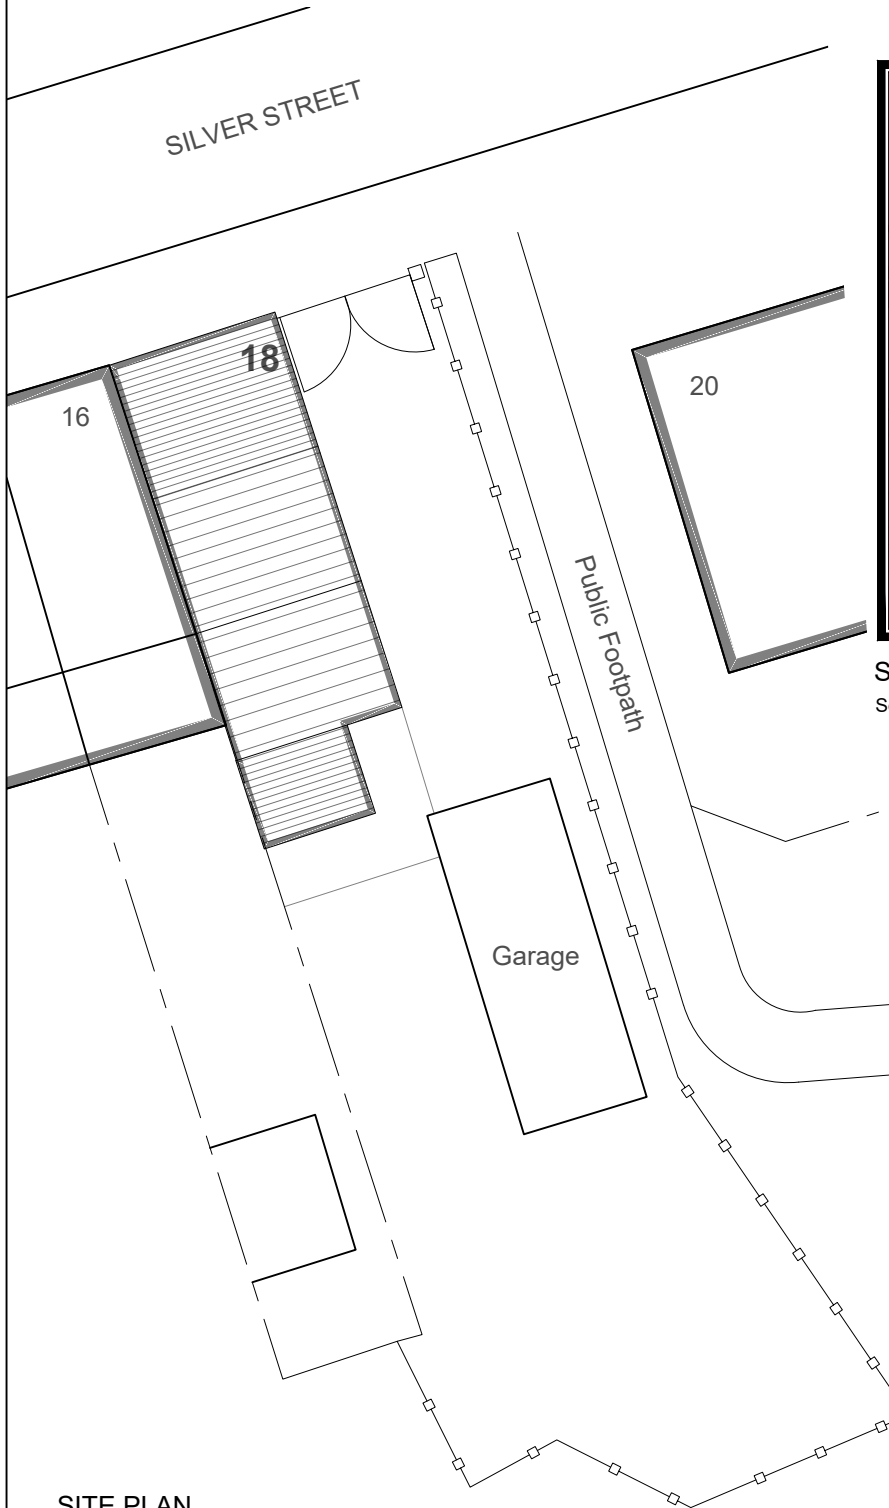

**SITE PLAN**  
Scale: 1:200

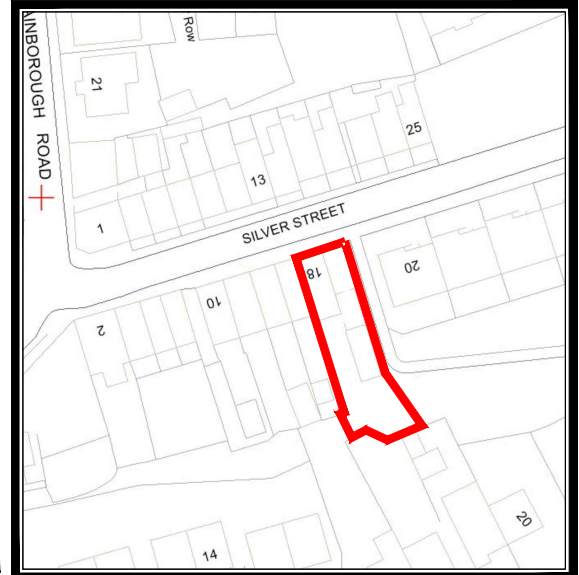

**SITE LOCATION PLAN**  
Scale: 1:1250

## PLANNING

| Rev: | Date: | Description: | By: |
|------|-------|--------------|-----|
|      |       |              |     |

CLIENT:  
Mr & Mrs Venables

PROJECT: Proposed second storey rear and single storey lean-to extensions & associated works

DWG OF:  
Site & Location Plan

SITE ADDRESS: 18 Silver Street, Dodworth  
Barnsley S75 3NP

|                     |                  |                     |
|---------------------|------------------|---------------------|
| Drawn by:<br>SH     | Scale:<br>1:1250 | Date:<br>22/10/2019 |
| Dwg No:<br>1915_101 | rev              |                     |

A4 Sheet

© Copyright Draw it 2019