


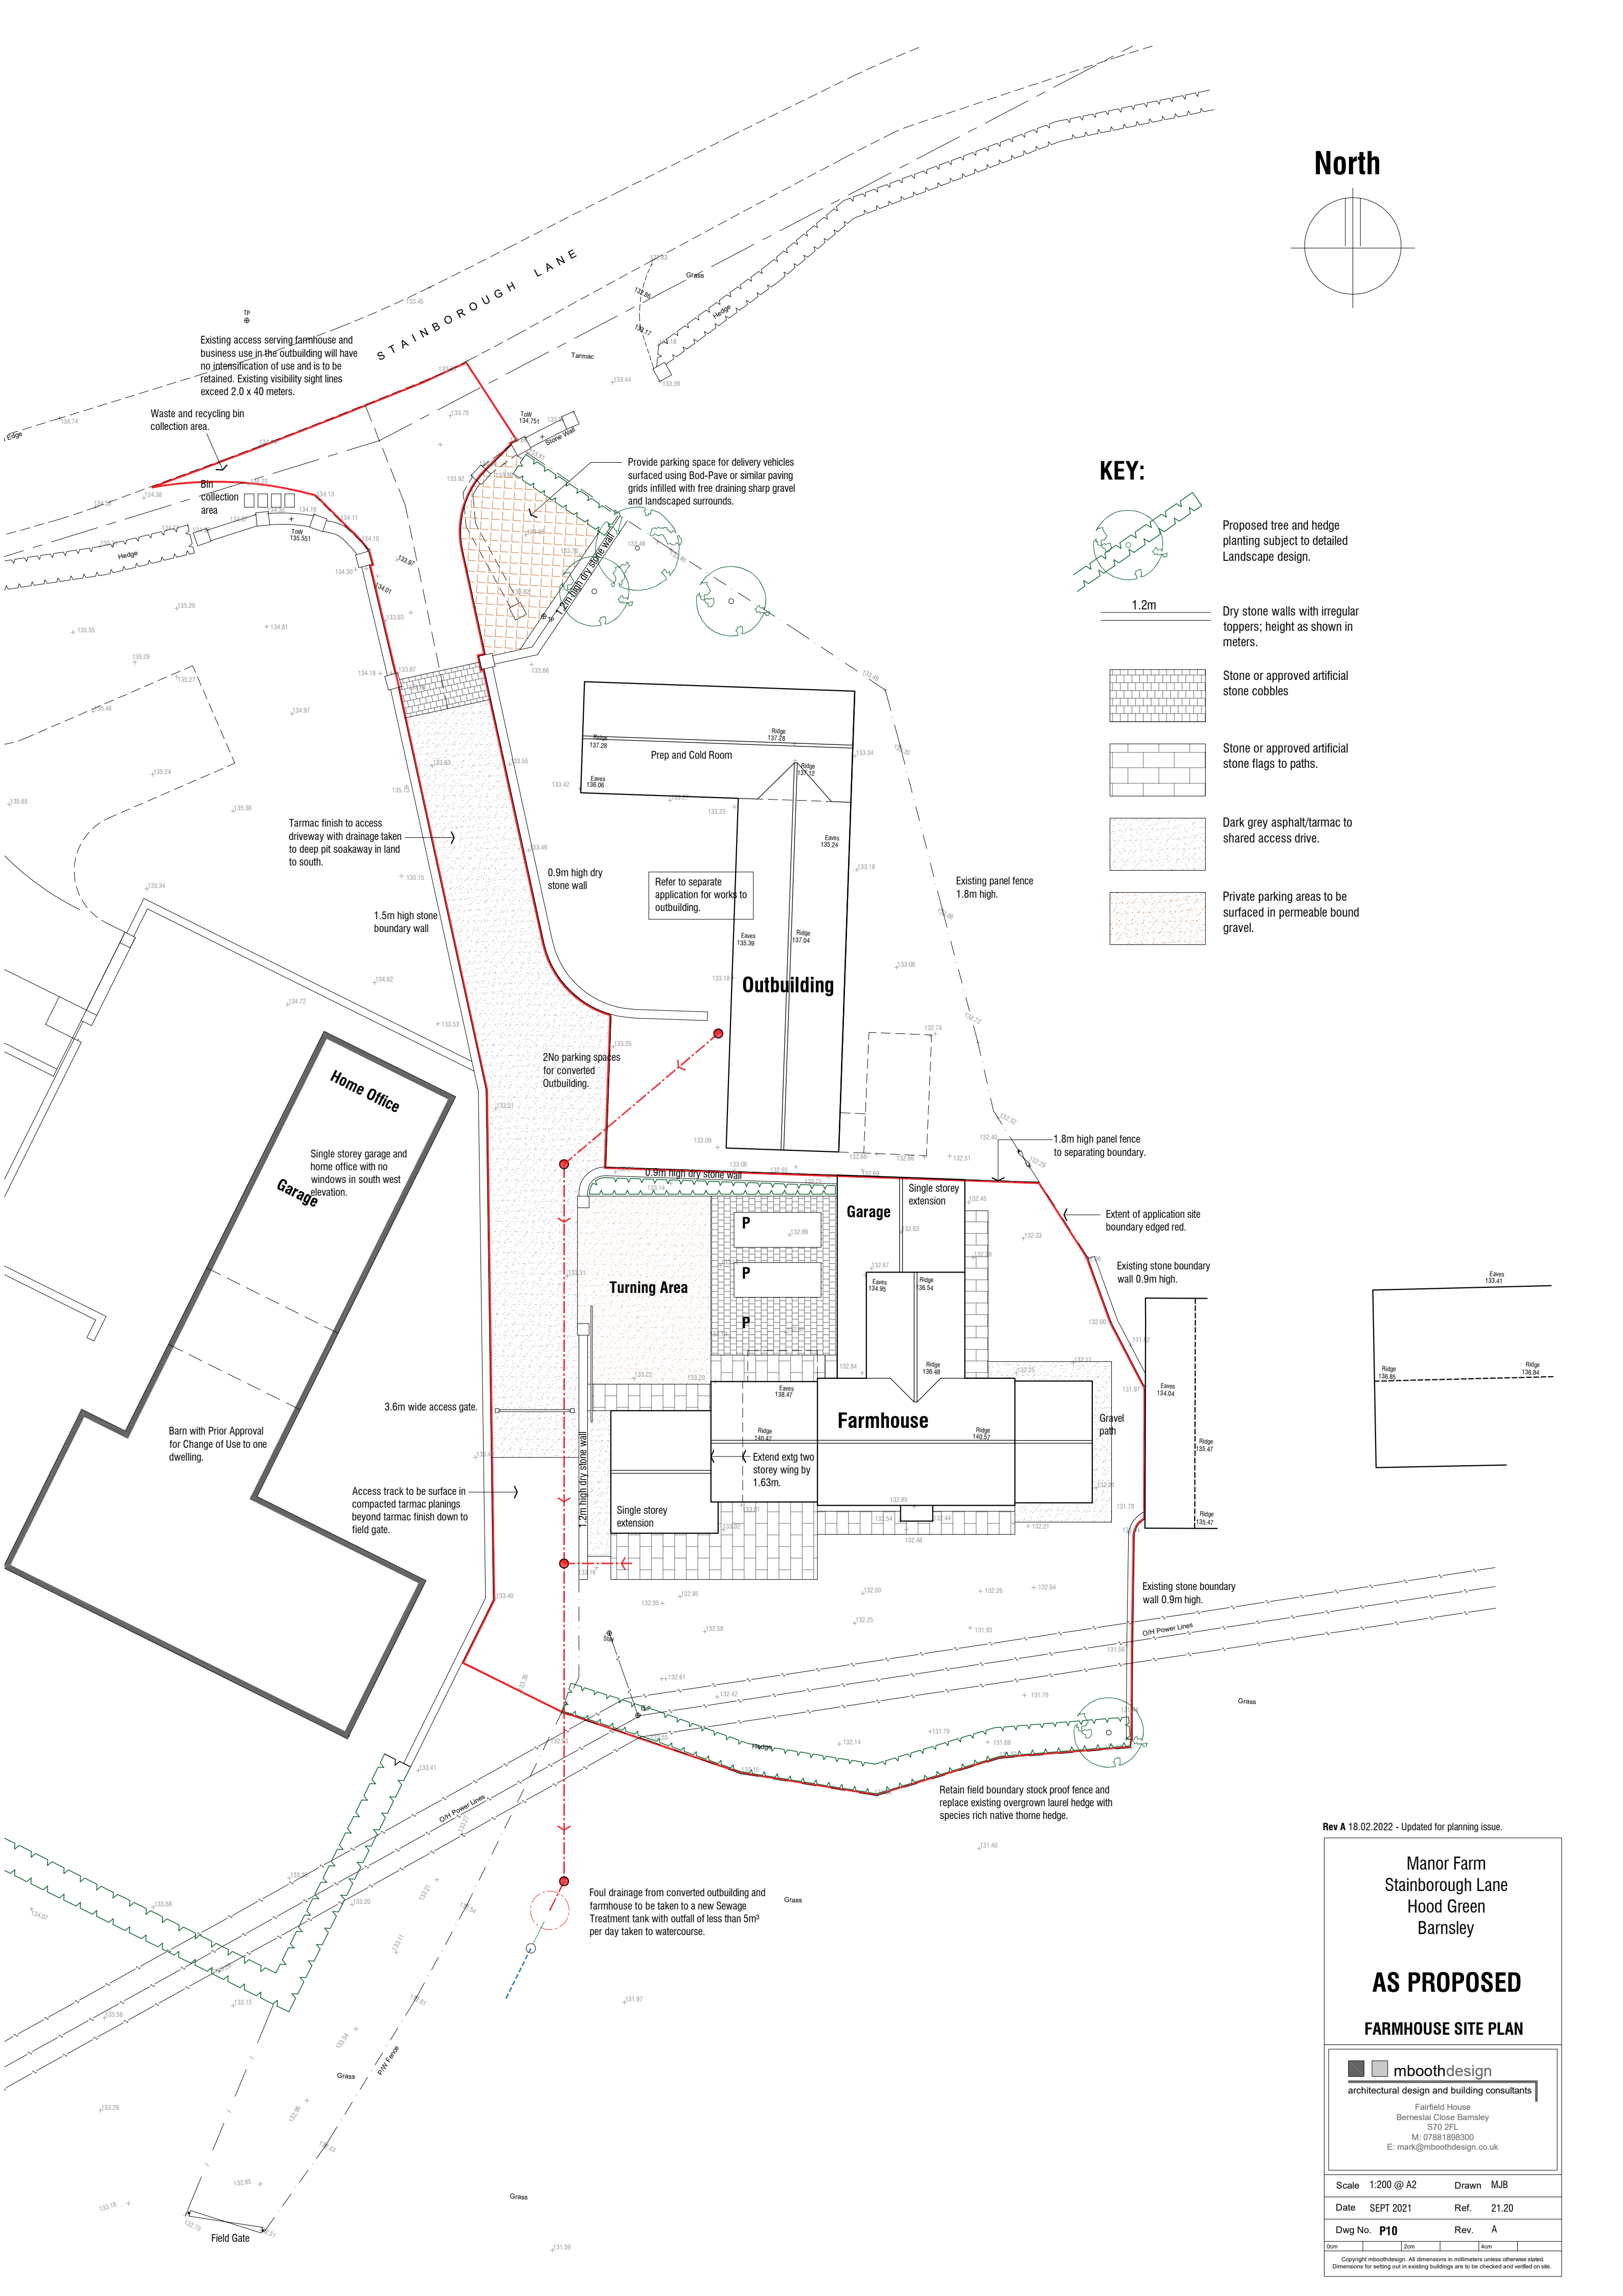

Manor Farm
Stainborough Lane
Hood Green
Barnsley

AS PROPOSED

FARMHOUSE SITE PLAN



Scale 1:200 @ A2 Drawn MJB

Date	SEPT 2021	Ref.	21.20
------	-----------	------	-------

Dwg No. **P10** Rev. **A**

0cm		2cm		4cm	
-----	--	-----	--	-----	--

Copyright mboothdesign. All dimensions in millimeters unless otherwise stated.
 Dimensions for setting out in existing buildings are to be checked and verified on site.