
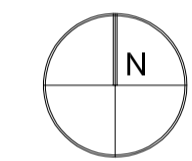


**PROPOSED SITE PLAN**  
SCALE 1:200

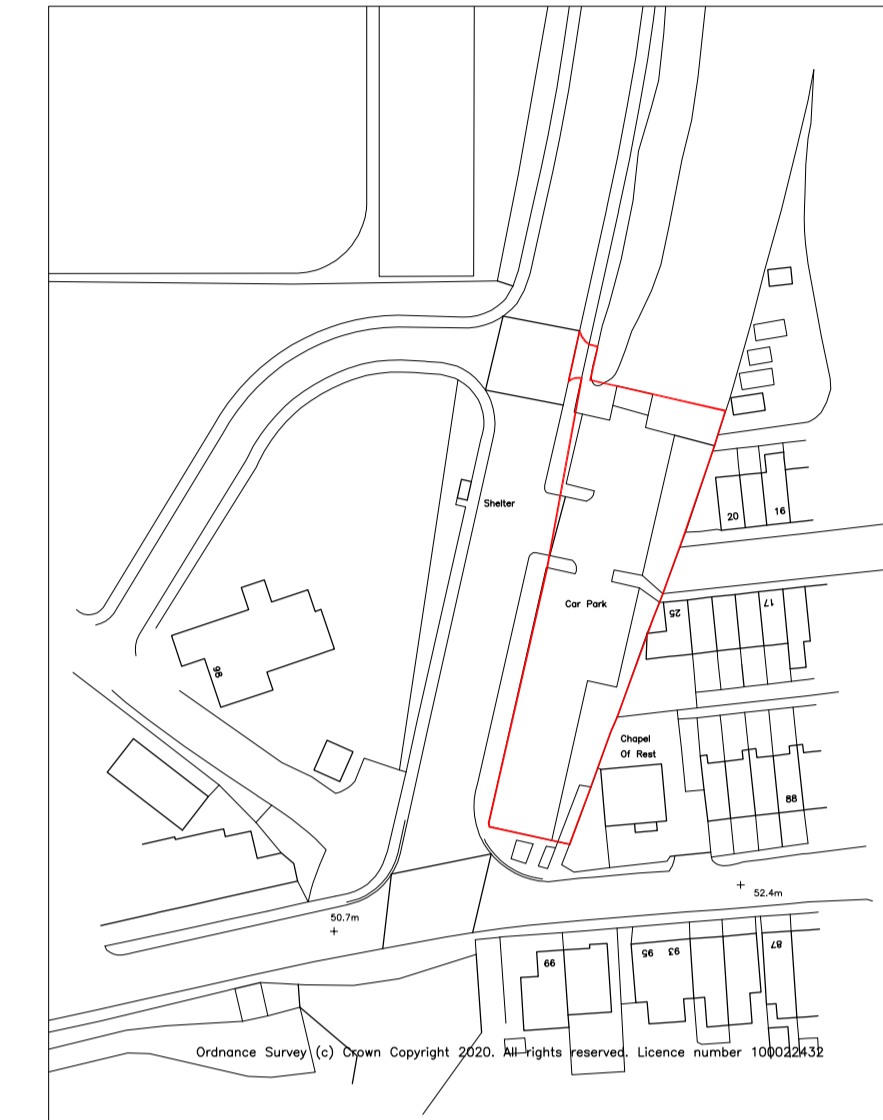

**PROPOSED LOCATION PLAN**  
SCALE 1:1250

**CODA**  
**Bespoke**

Sheffield - Manchester  
www.codastudios.co.uk  
0114 2794931  
hello@codastudios.co.uk

BLISS INVESTMENT PROPERTIES	Client
FIELDSEND ROAD	Job
SITE & LOCATION PLAN	Title

DRAWN	CHECKED	DATE	SCALE	A3 ISSUE:	A1 ISSUE:
LC	AH	FEB 2021		-	AS SHOWN
REVISION	DRAWING STATUS	DRAWING NUMBER			
B	PLANNING	3005-001			

© COPYRIGHT EXISTS ON THE DESIGNS AND INFORMATION SHOWN ON THIS DRAWING  
The Contractor must verify all dimensions on site before making shop drawings  
or commencing work of any kind. No dimensions to be scaled from this drawing.  
Architect to be notified of any discrepancies in dimensions immediately.