

Notes:

PLANNING DRAWINGS, NOT TO BE USED FOR BUILDING REGULATIONS OR CONSTRUCTION PURPOSES
COPYRIGHT OF THIS DRAWING BELONGS TO DESIGNSPACE ARCHITECTS. STRICTLY NO COPYING, HIRING OR
LENDING WITHOUT AUTHORISATION

Revision:--

Revision List:

0 5m


Project/ Client: 46 Don Street, Springvale

Drawing Title: Plans & Elevations - Existing


Drawing Number:2034/TP/003

Scale at A3: 1:100


Date: Jul 17

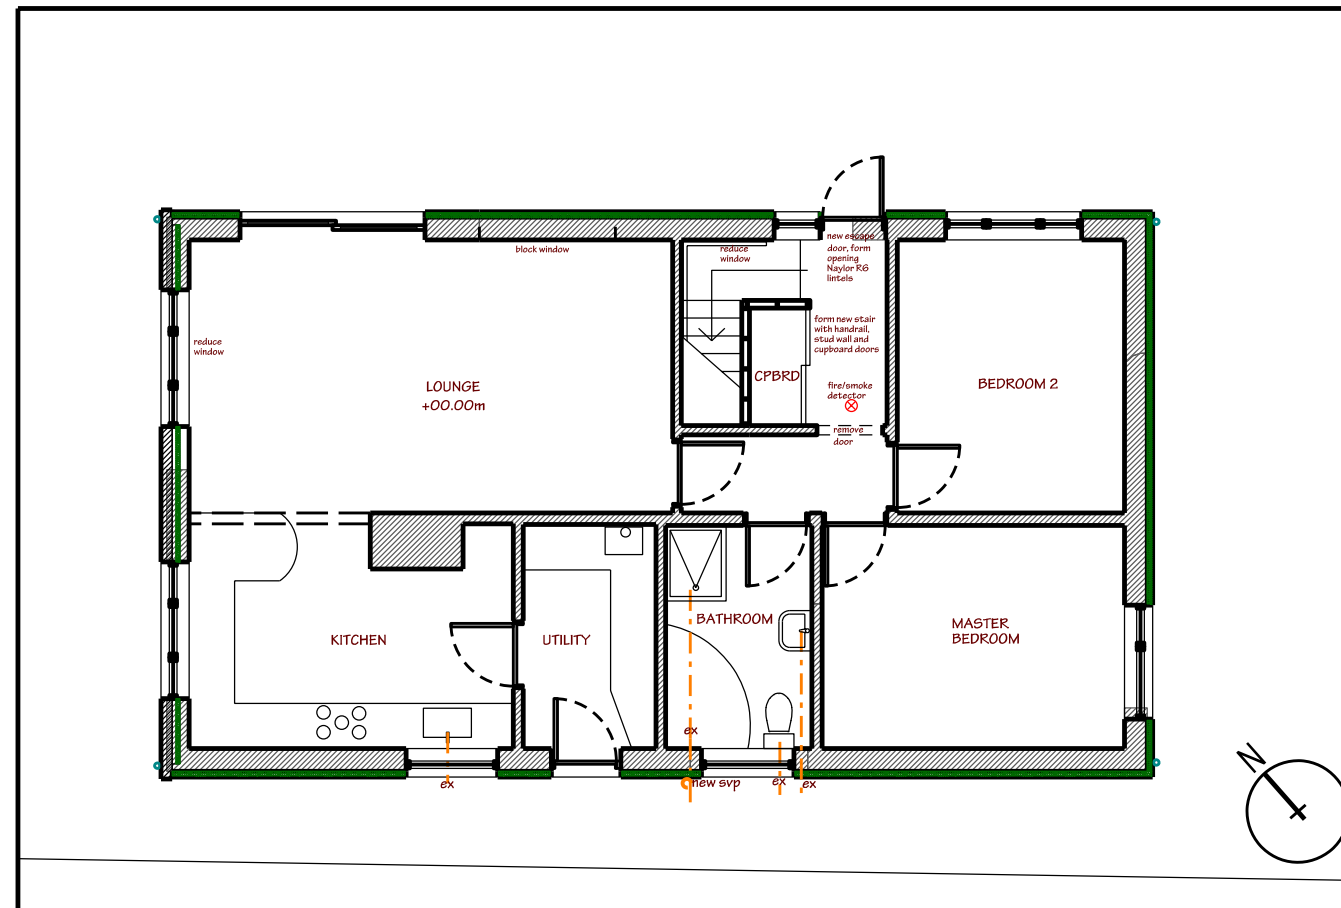


Ground Floor Plan - Existing

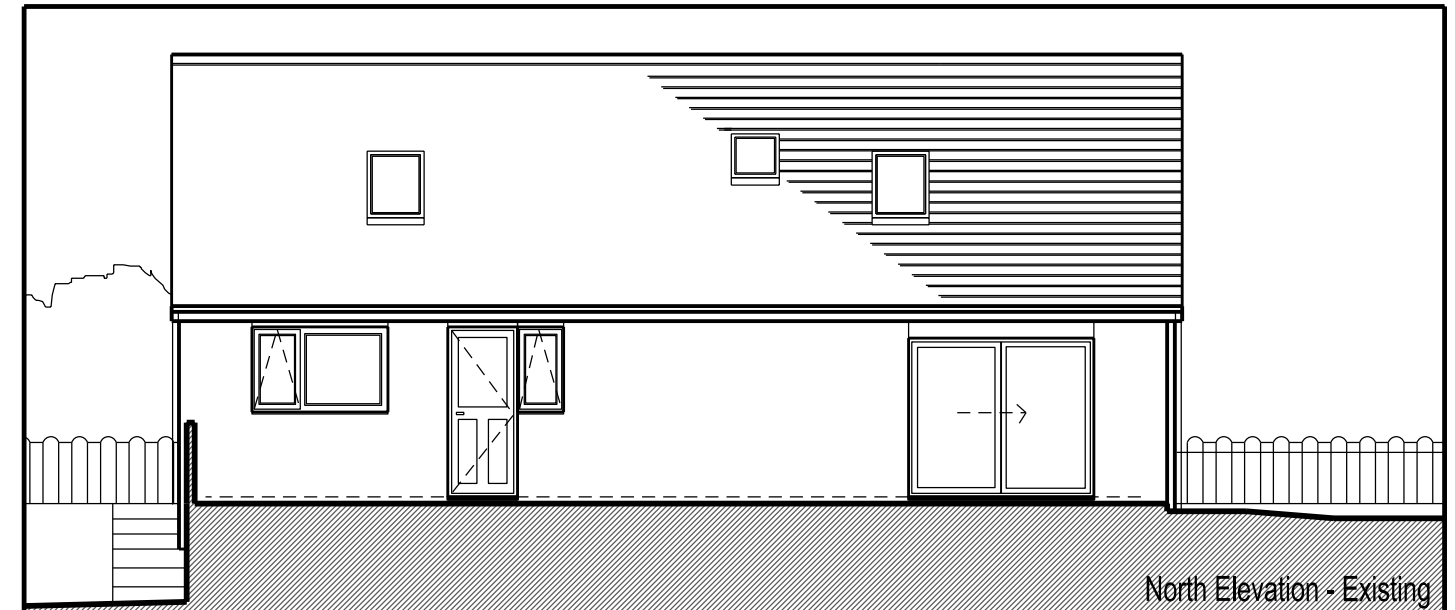


North Elevation - Existing

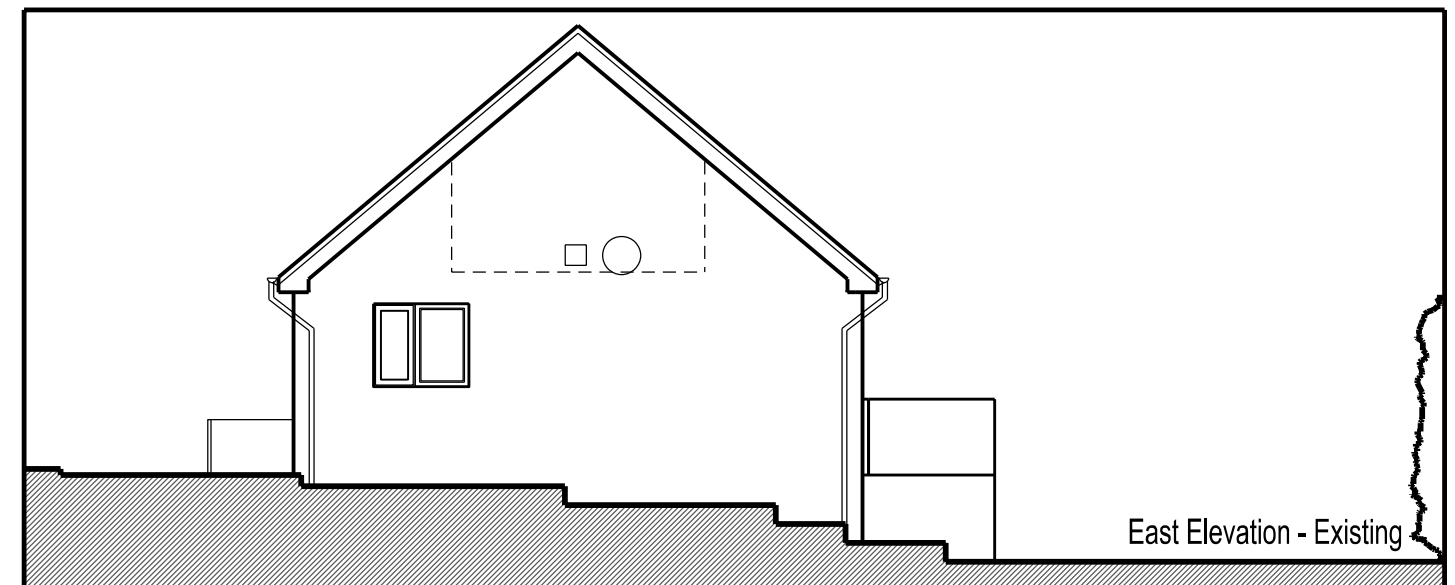

East Elevation - Existing

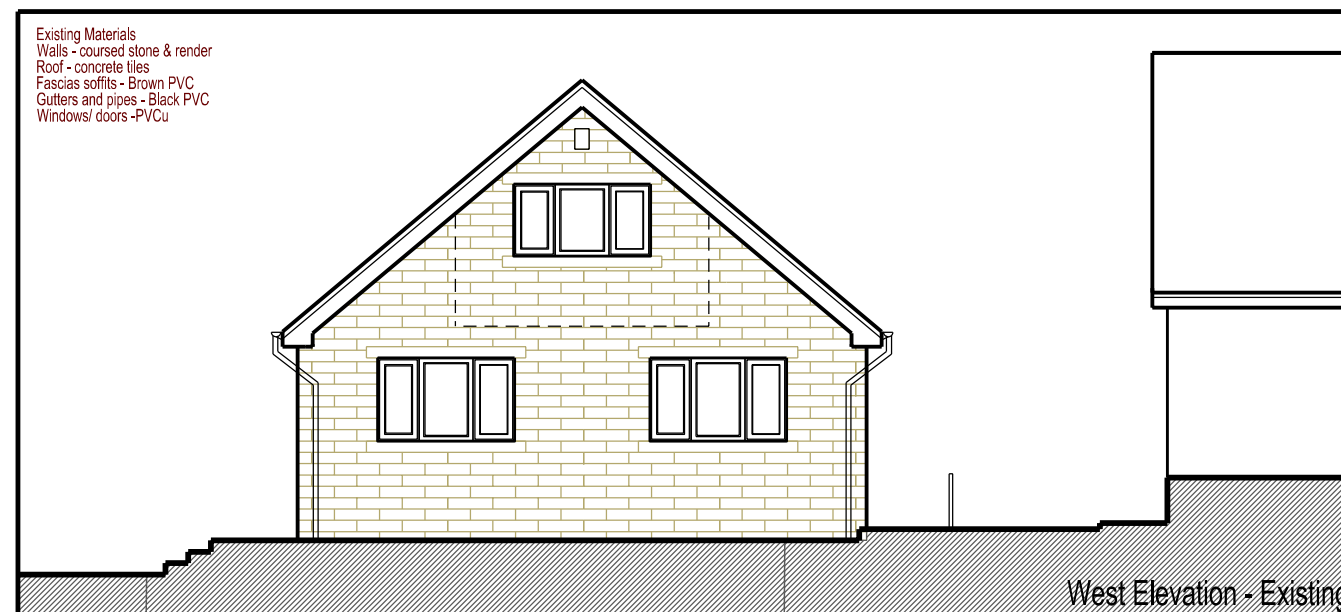

West Elevation - Existing

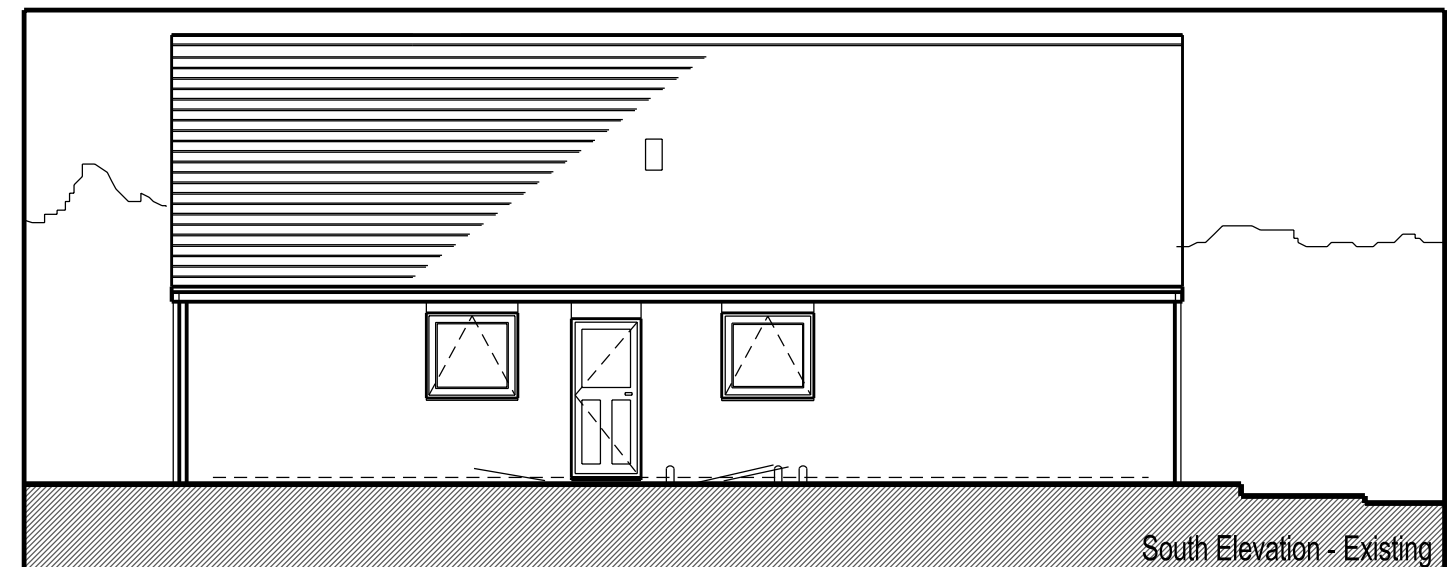

South Elevation - Existing

Existing Materials
Walls - coursed stone & render
Roof - concrete tiles
Fascias soffits - Brown PVC
Gutters and pipes - Black PVC
Windows/ doors - PVCu