



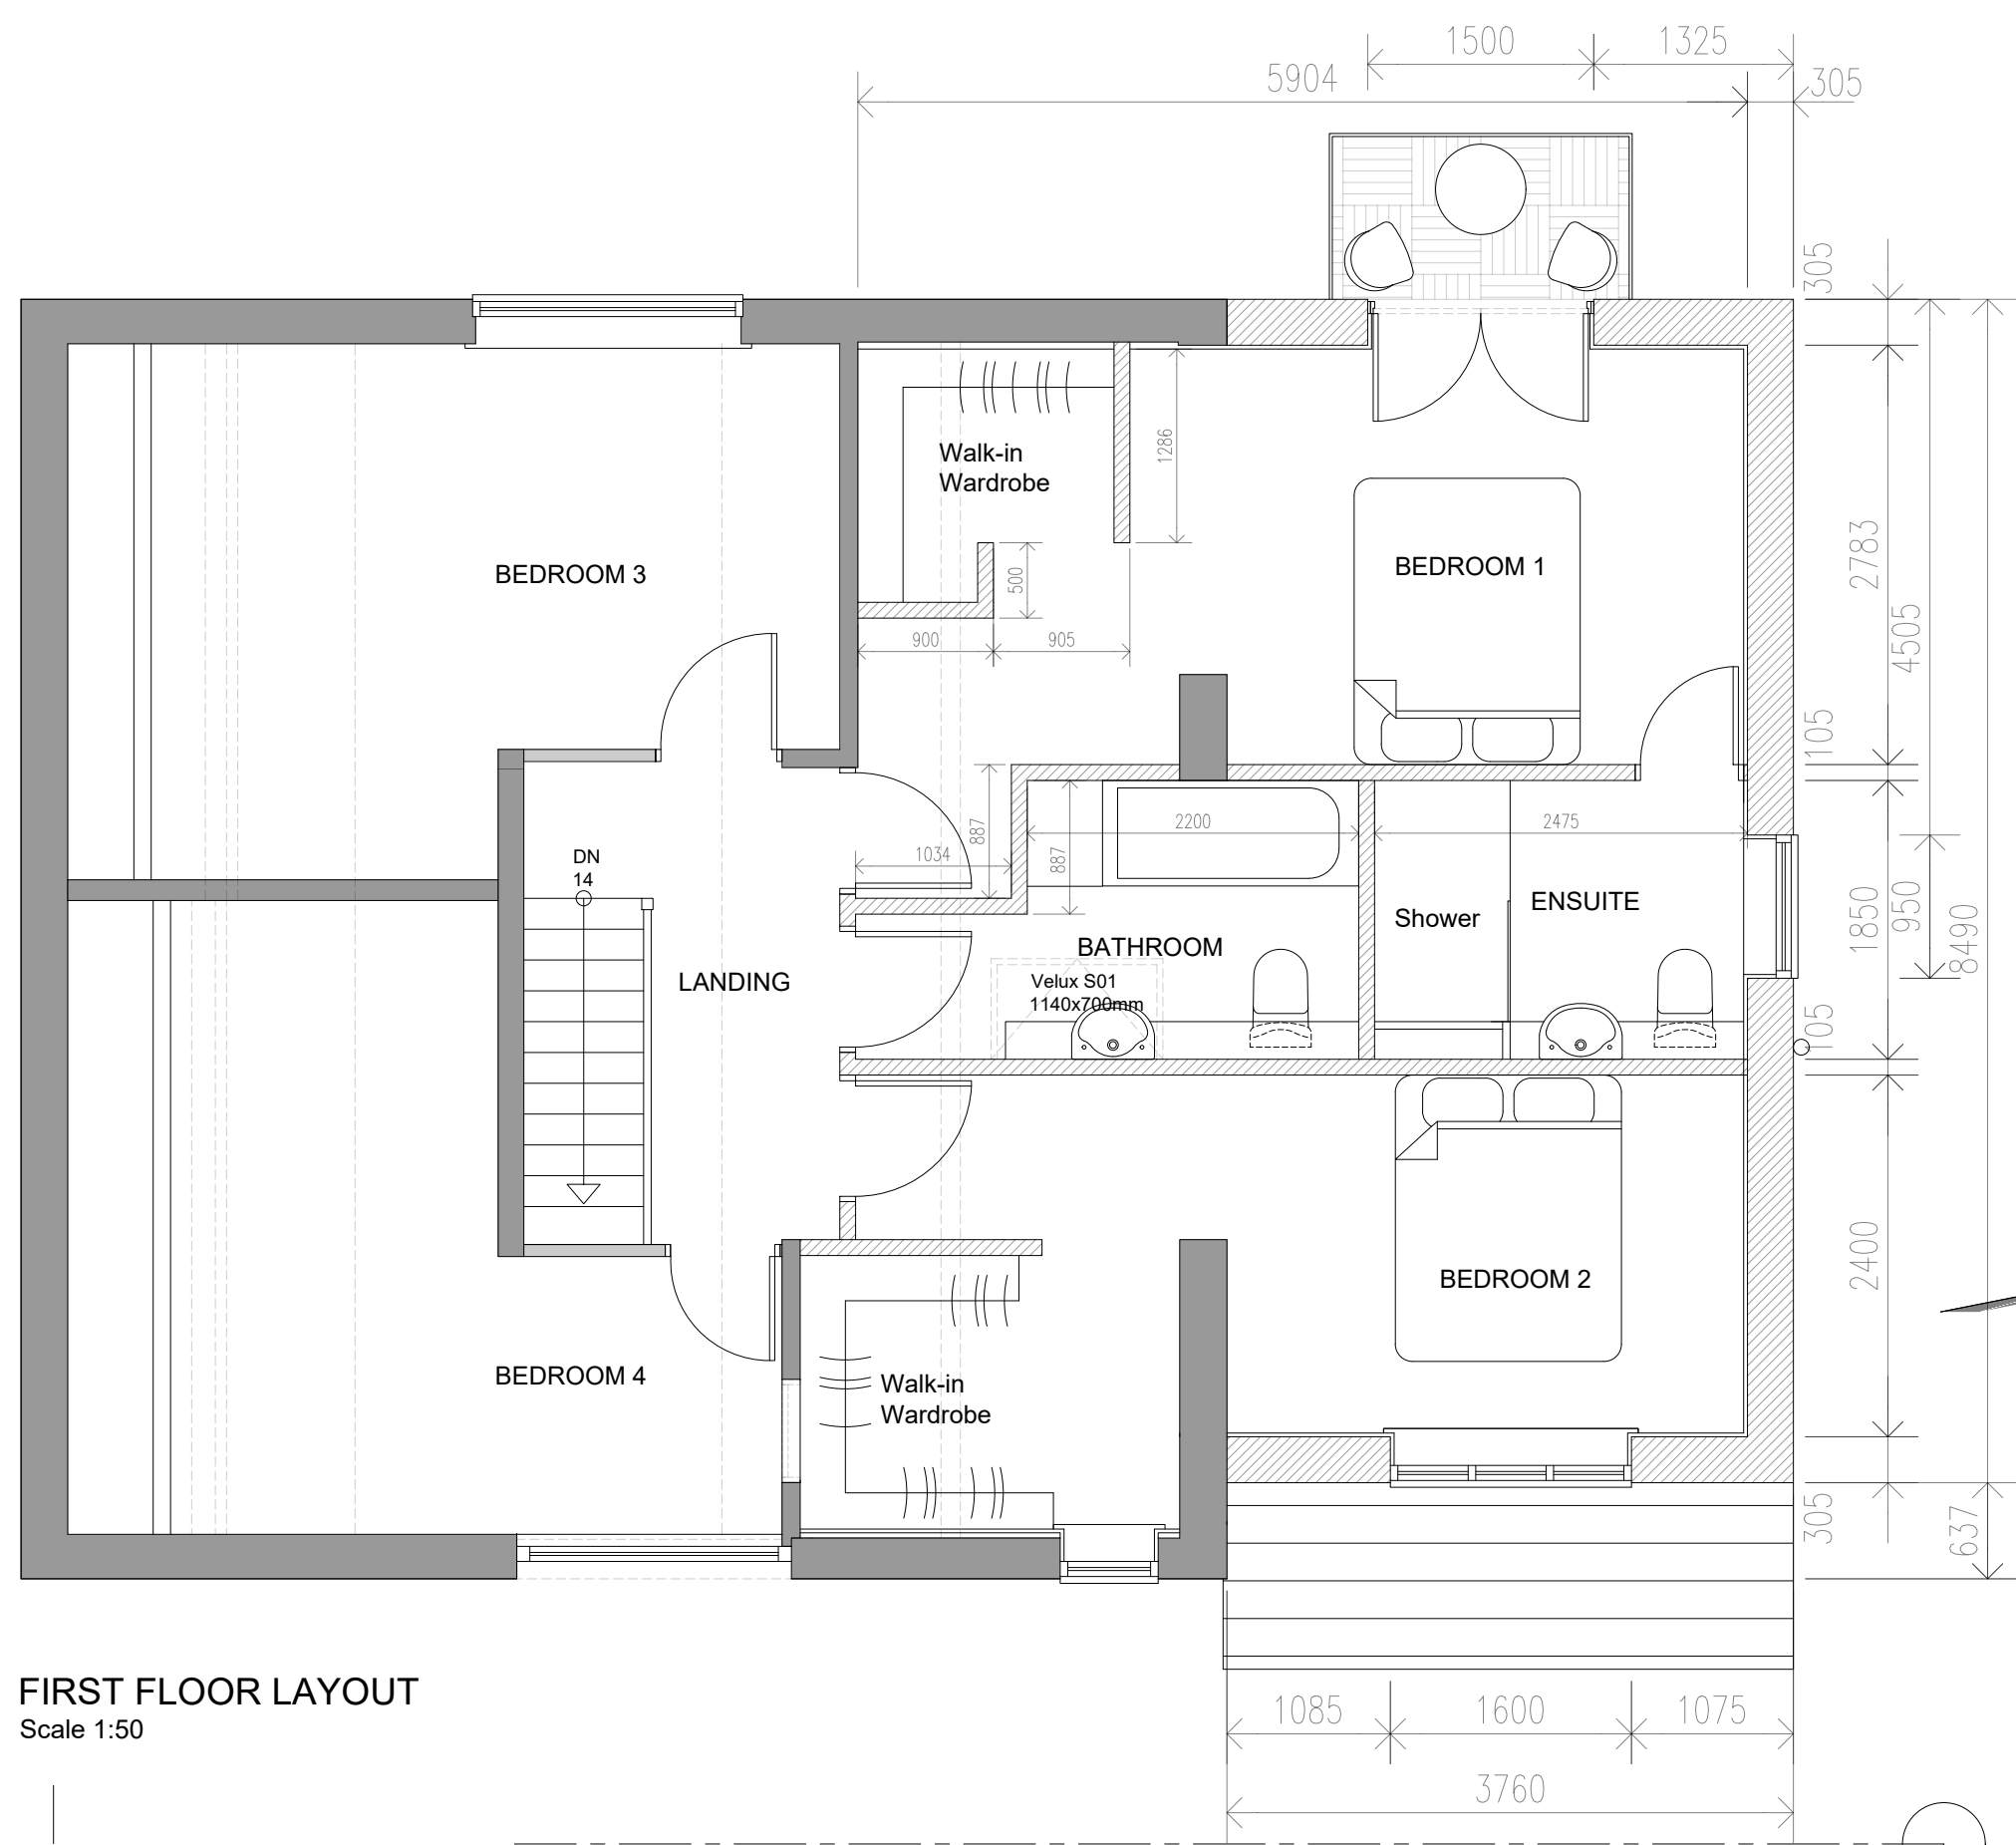

FIRST FLOOR LAYOUT
Scale 1:50

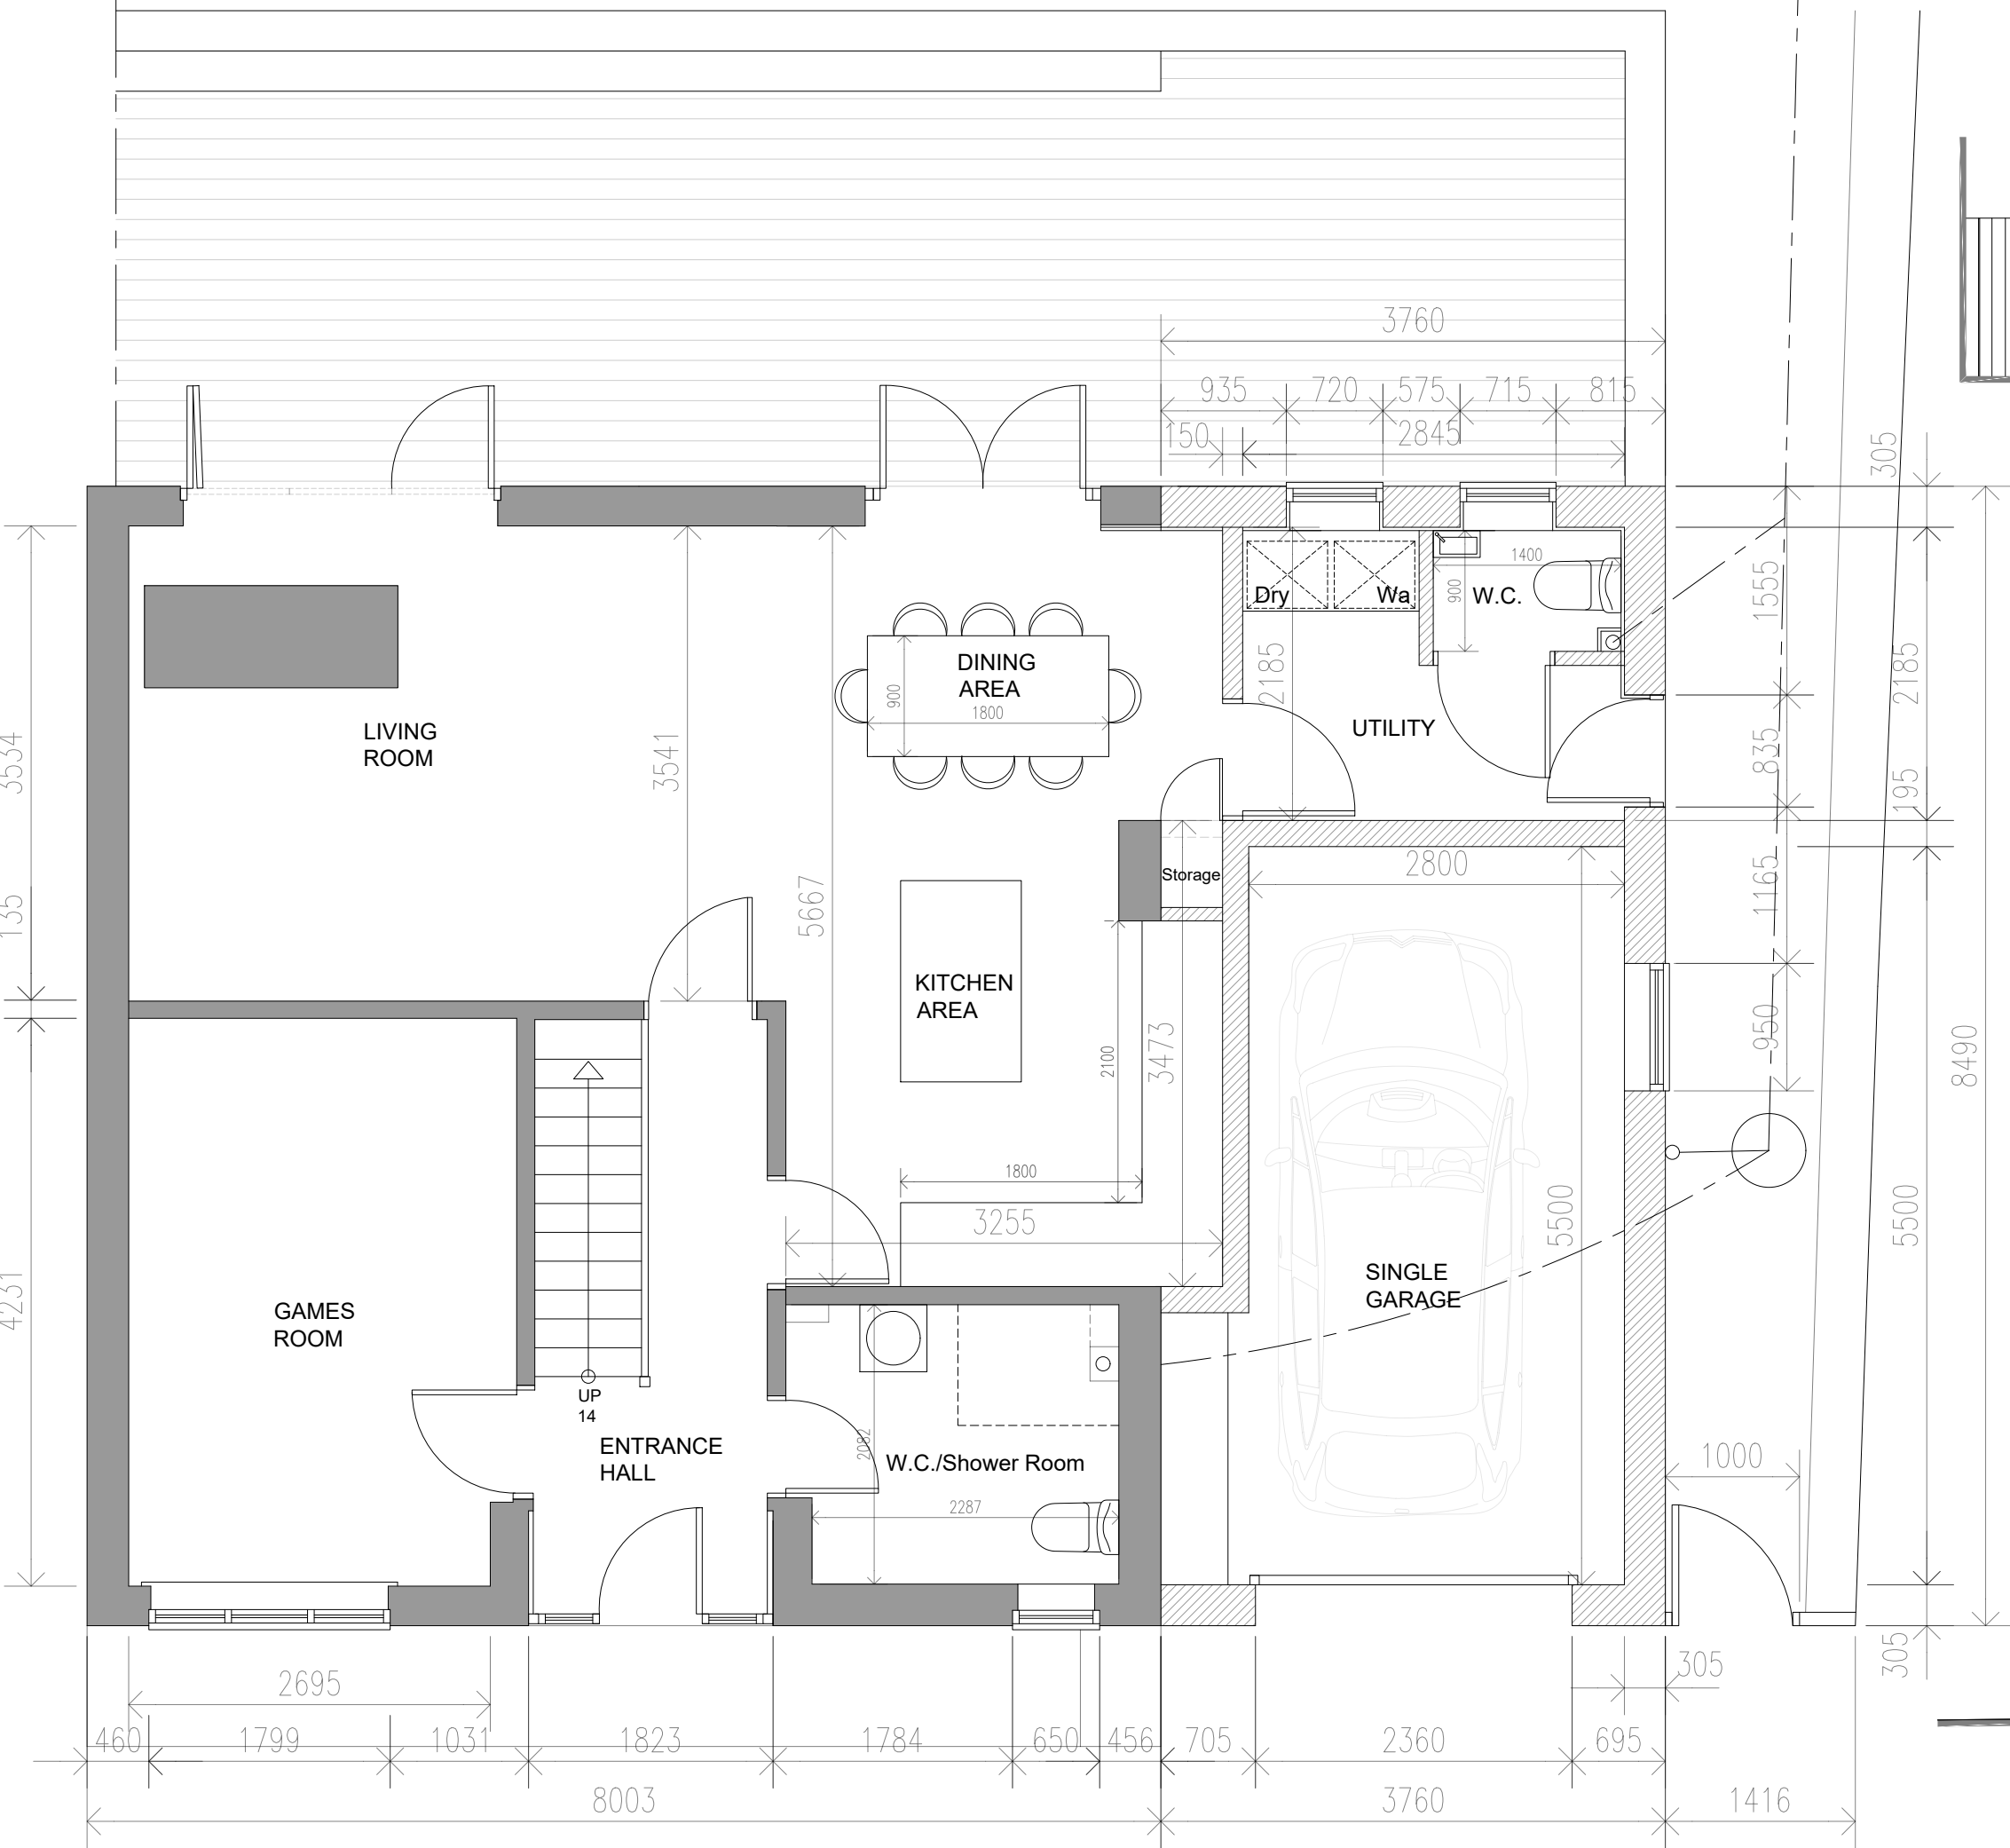


GROUND FLOOR LAYOUT
Scale 1:50




FRONT ELEVATION
Scale 1:50



REAR ELEVATION
Scale 1:50

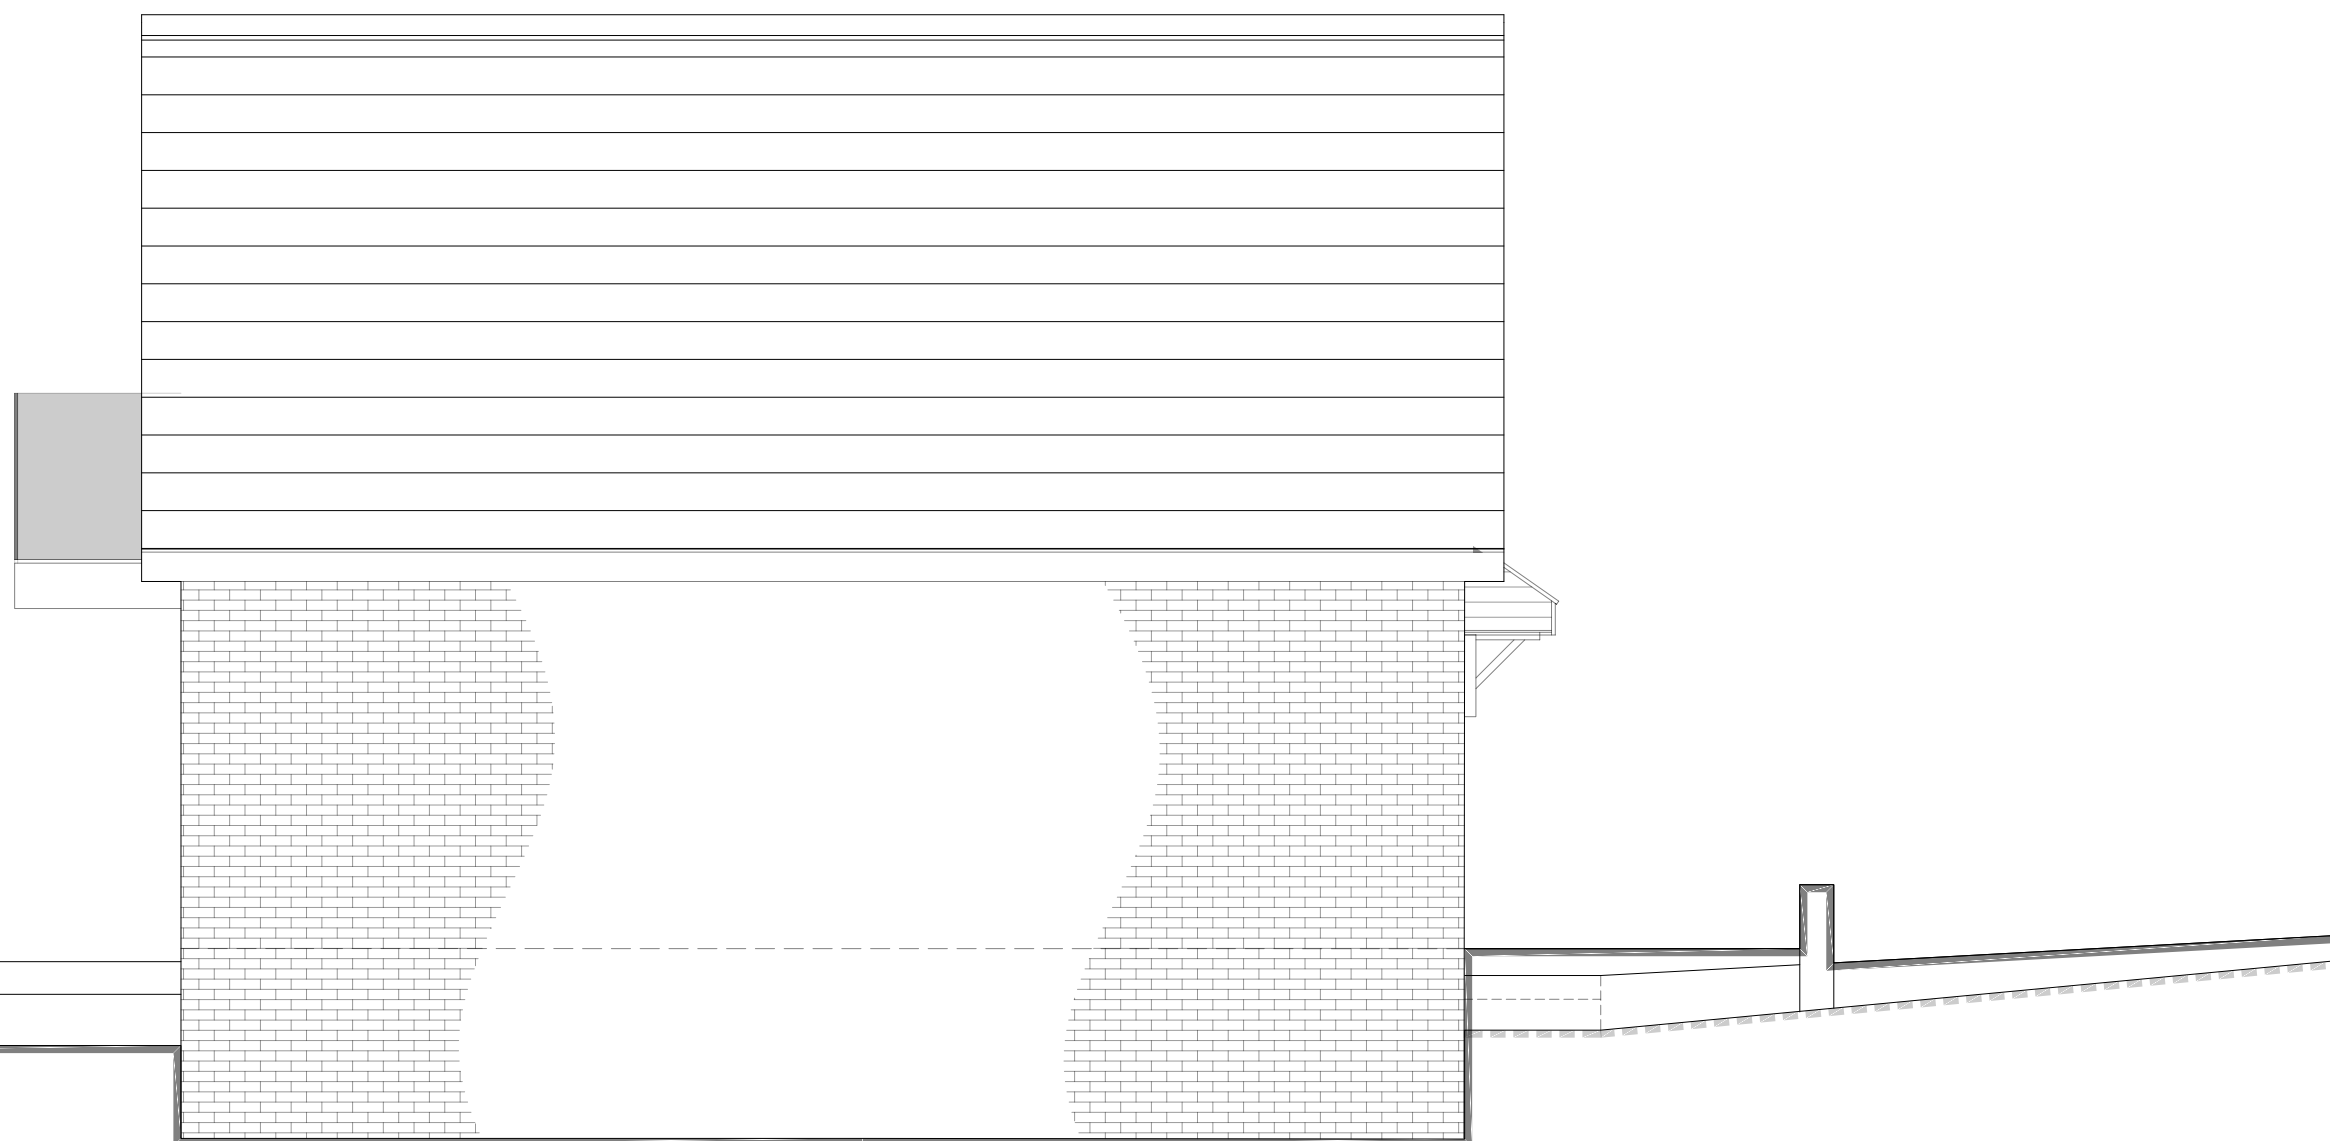

SIDE ELEVATION (L)
Scale 1:50

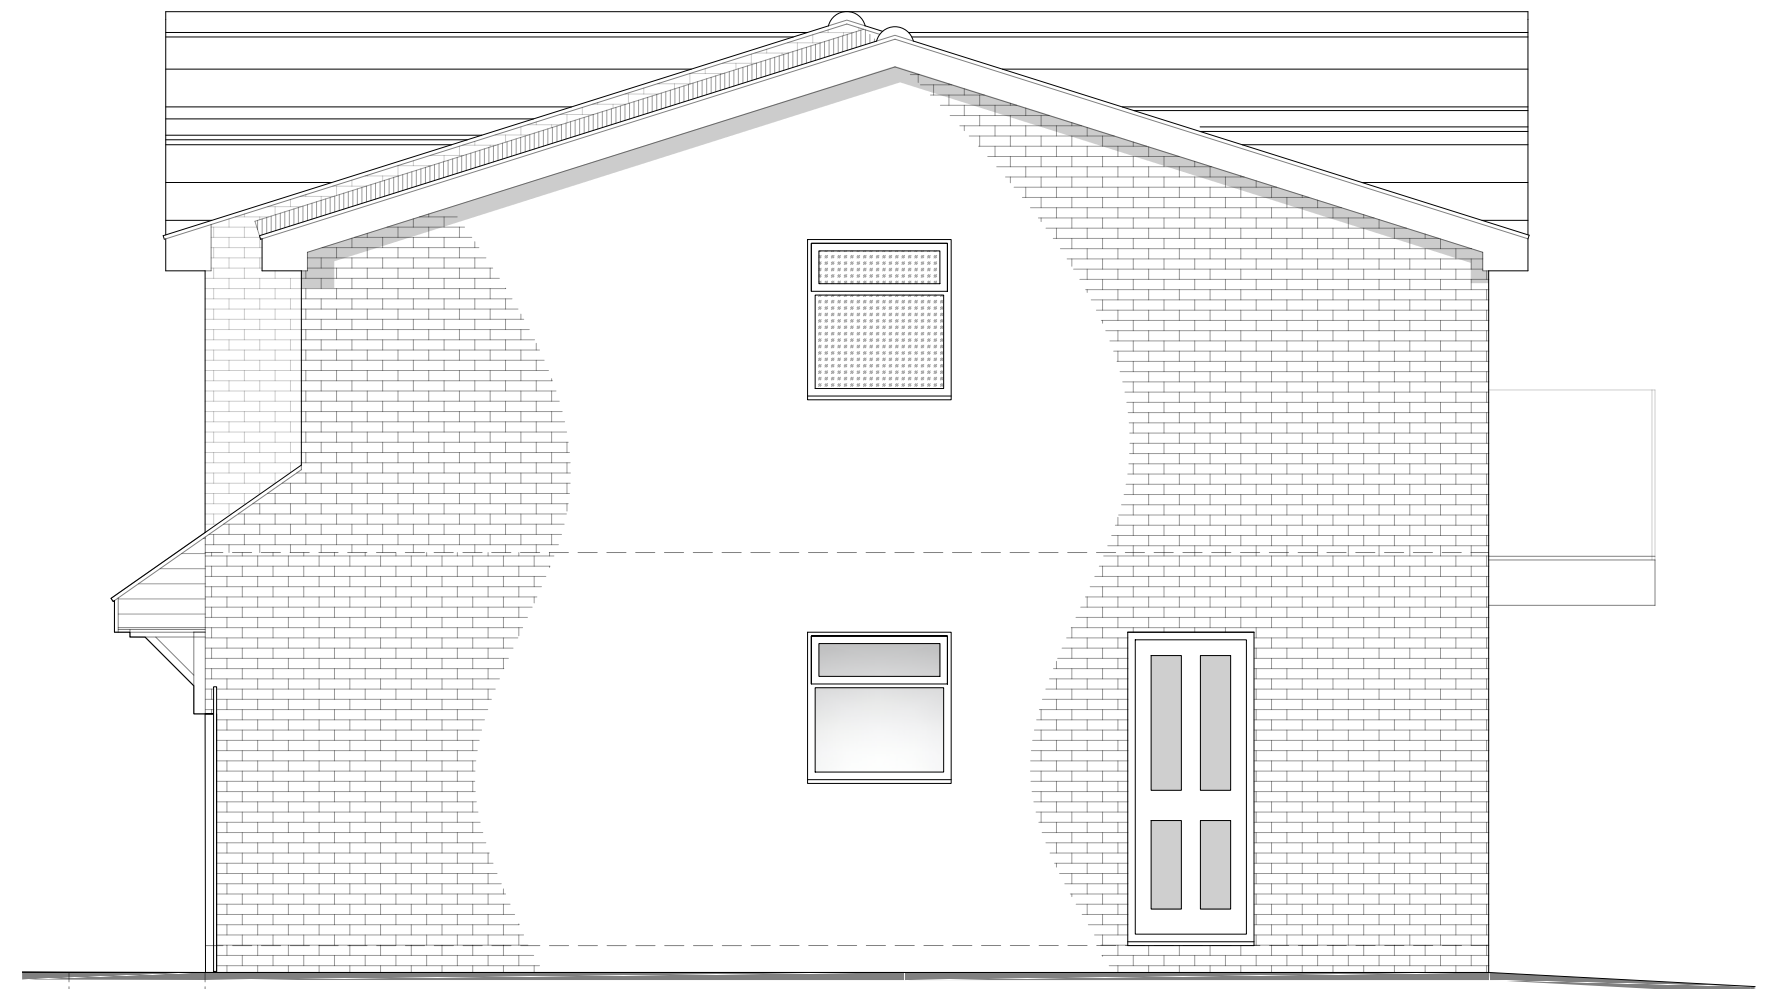

SIDE ELEVATION (R)
Scale 1:50



PROXIMITY OF NEIGHBOURING BUILDING TO
PROPOSED EXTENSION
Scale n.t.s.

Notes:

Wall Construction:
New walls to be match existing brickwork.

Roof:
Roof tiles to be double roman concrete roof tiles to match existing roof, a possible match of colour could be Antique brown.

Doors & Windows:
White uPVC double glazed windows to match existing with white double glazed french patio doors to ground floor and first floor.

Fascia & Gutters
To be uPVC in white rainwater pipes fascias and soffits to match existing.

B	31/10/19	Amended in accordance with planning comments	SH
A	09/08/19	Amended in accordance with planning comments	SH
Rev:	Date:	Description:	By:
 07762656187 steven@drawit.biz www.drawit.biz 15 Medway Close Barnagh Green Barnsley S75 1NY Purpose: PLANNING Status: PROPOSED Dwg of: Layout Plans & Elevations Client: Mr M Hardware Site Address: 116 Kingsway, Mapplewell, Barnsley, S75 6EA Project: Proposed two storey side extension and associated works			
Drawn by:		Date:	Rev:
SH		12/04/2019	
Scale:		Dwg No:	B
AS SHOWN		1901_104	