



- All dimensions and levels are to be checked on site.
- Any discrepancies are to be reported to APL Architecture before any work commences.
- This drawing shall not be scaled to ascertain any dimensions. work to figured dims only.
- This drawing must not be used for any other purpose other than for which it is supplied.
- Title overlay drawings and ownership boundaries are produced using all reasonable endeavours. APL Architecture cannot be responsible for the accuracy or scale discrepancy of base plans supplied to them.

Rev	Description	Date	By
A	Fire door to rear elevation added	16.11.16	SME

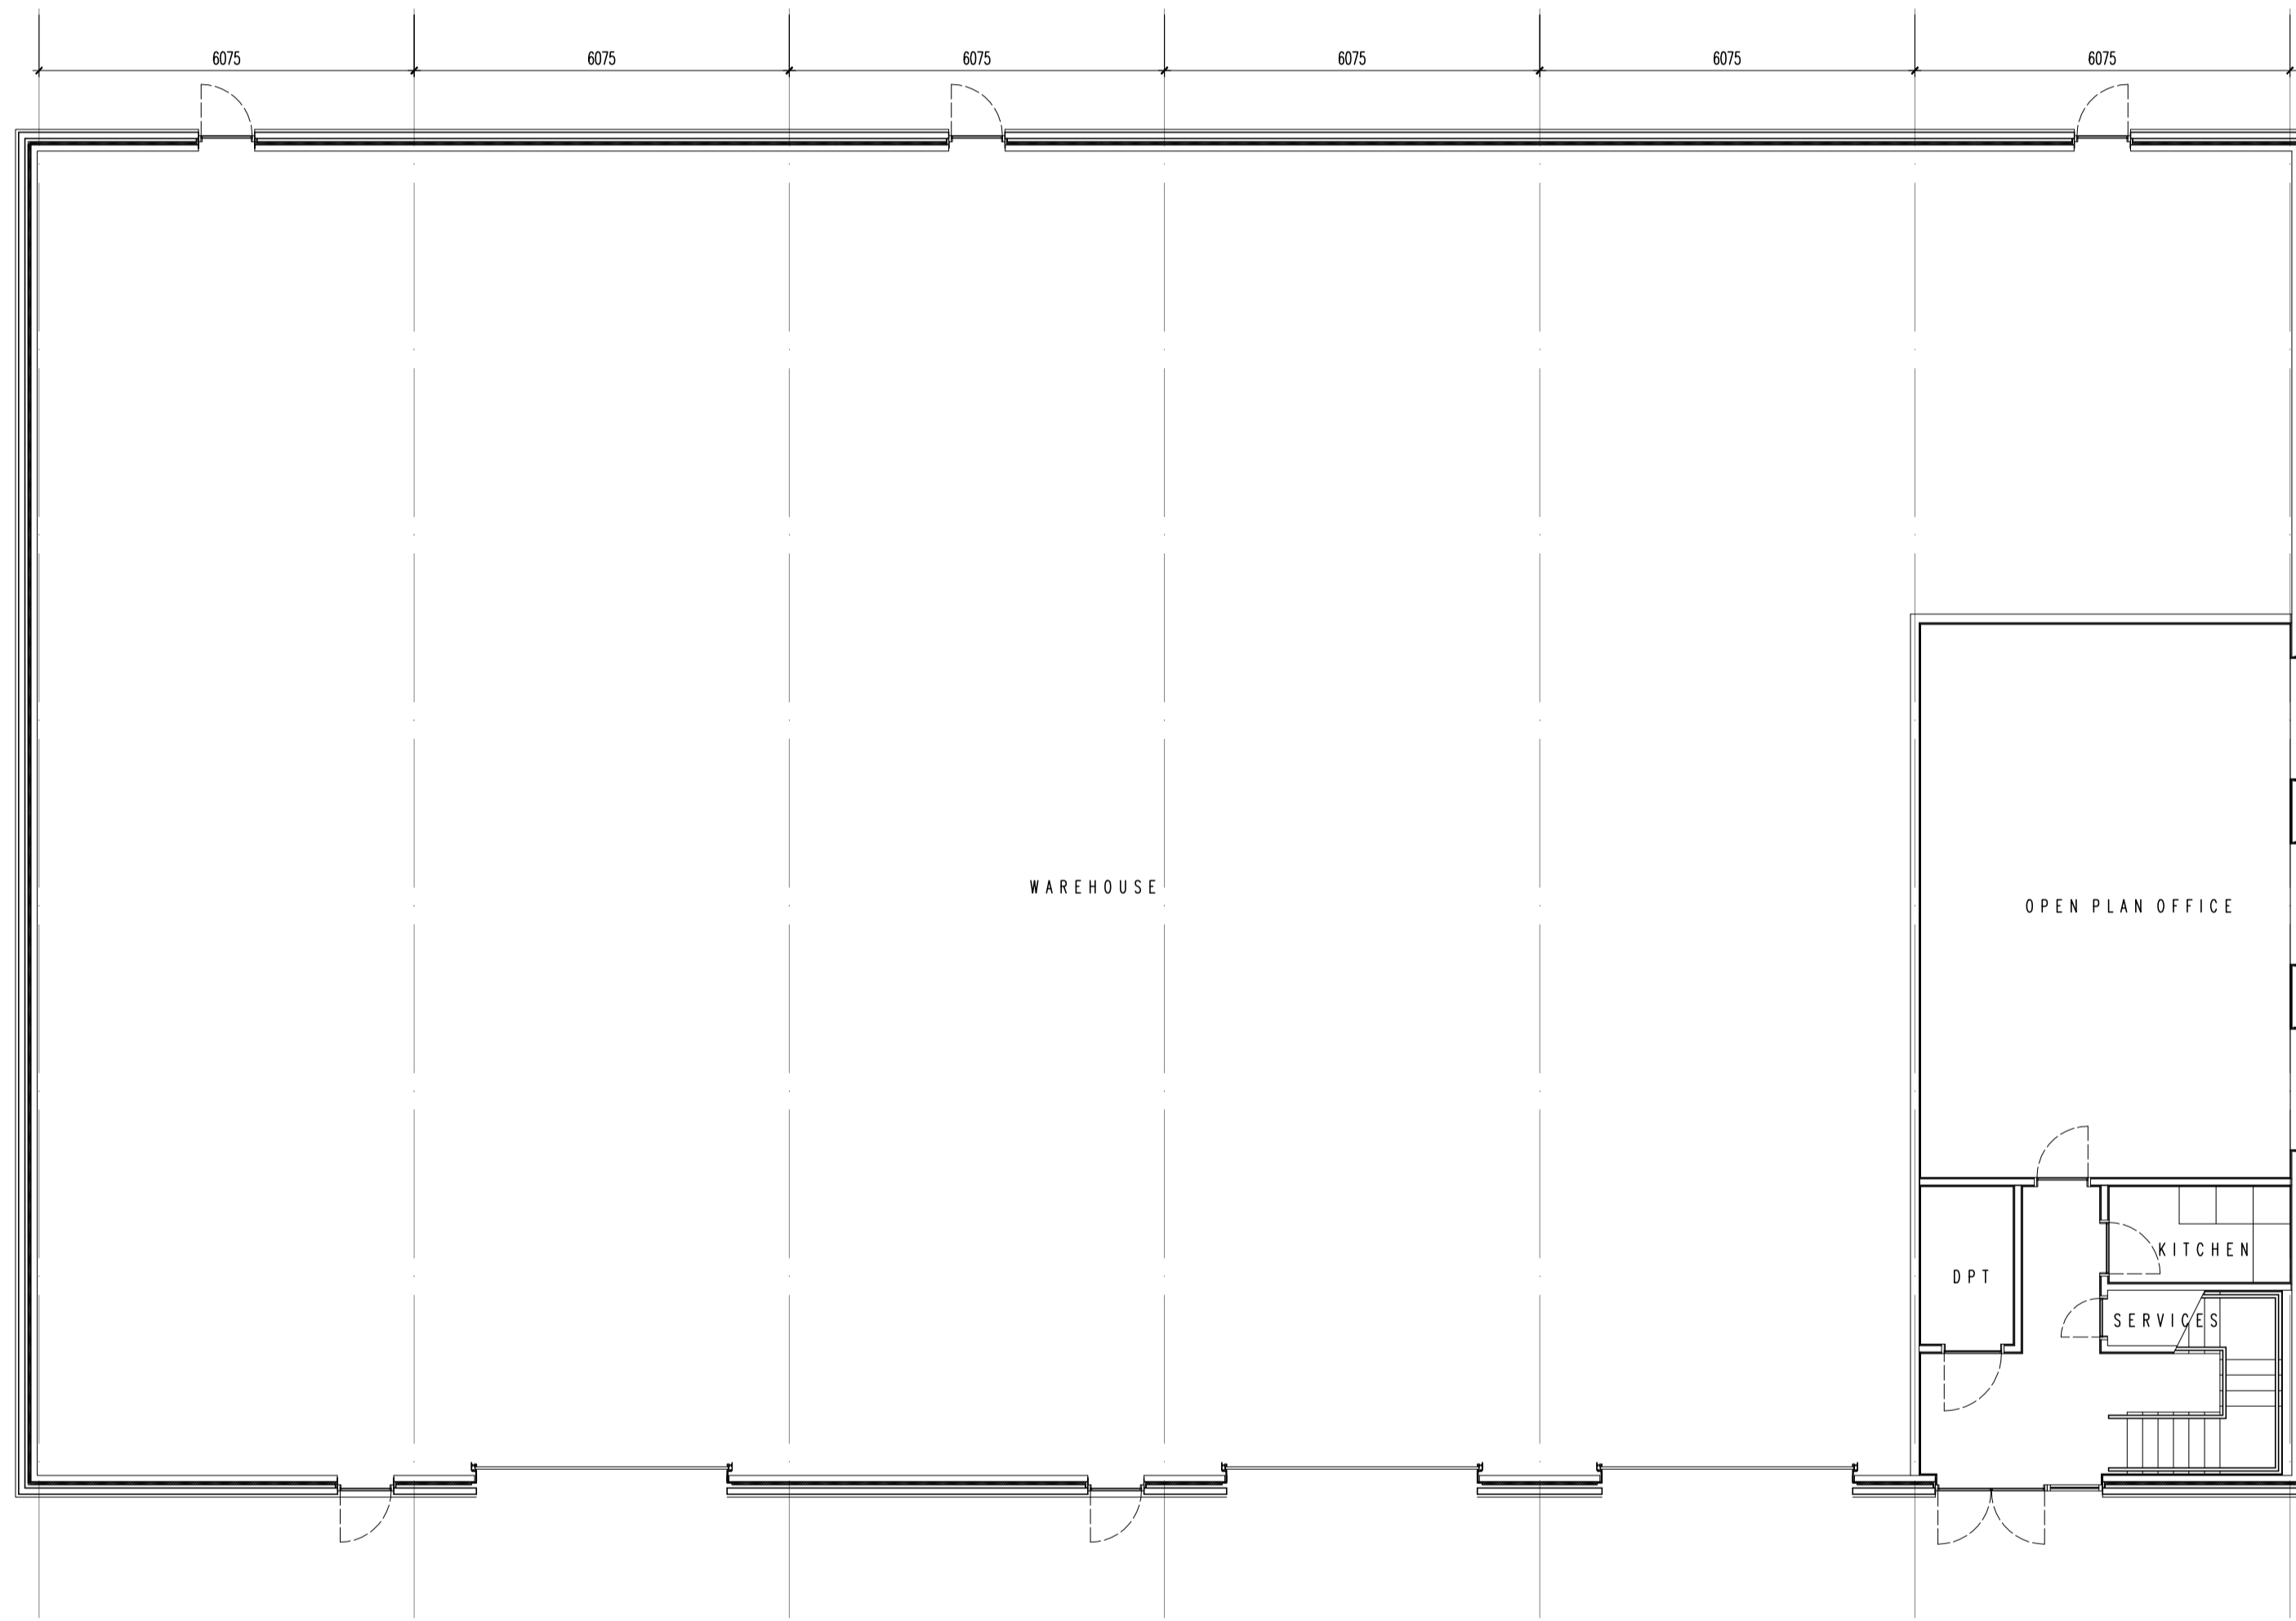

GROUND FLOOR PLAN
1:1000A1

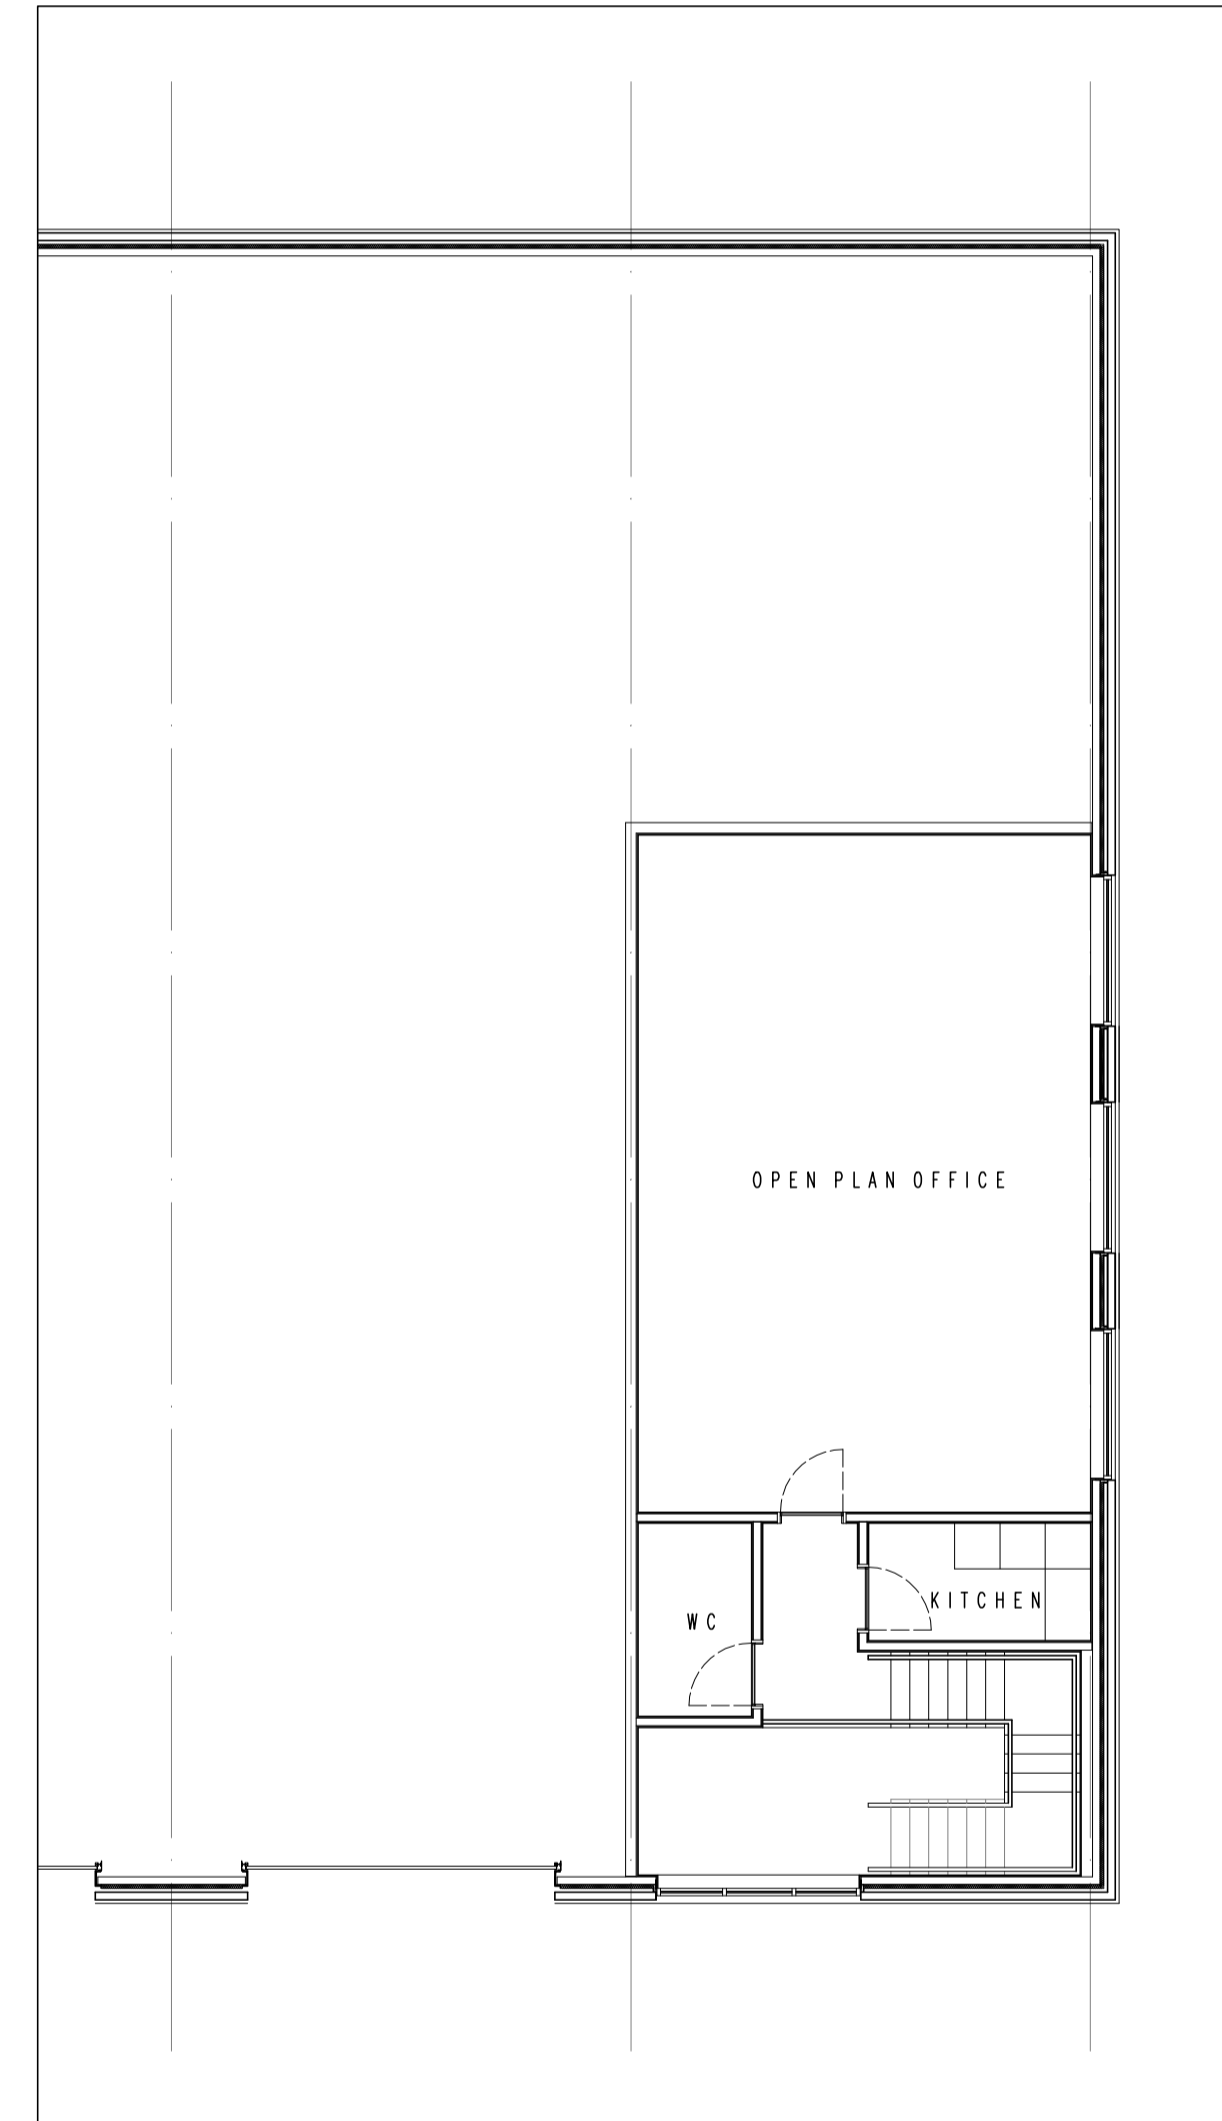

FIRST FLOOR PLAN
1:1000A1

Purpose:
PLANNING

Contract:
Proposed Warehouse
Barkston Road
Barnsley

Drawing:
Proposed Site Plan

Date:
Nov '16

Drawn:
sean@aplarchitecture.co.uk

Client: **F & G Commercials**

Job No: **A1074 02**

Drawing No: **A**

APL ARCHITECTURE
Ditbury Business Centre | 137 Bolton Moor Road
Barnsley | S70 2PW
info@aplarchitecture.co.uk