




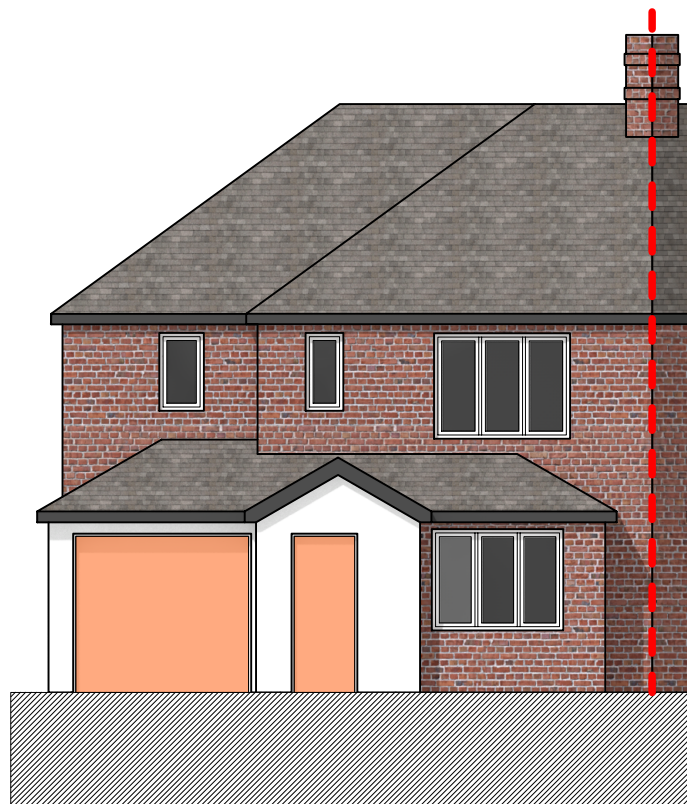


1 Existing Front Elevation
Scale: 1:100

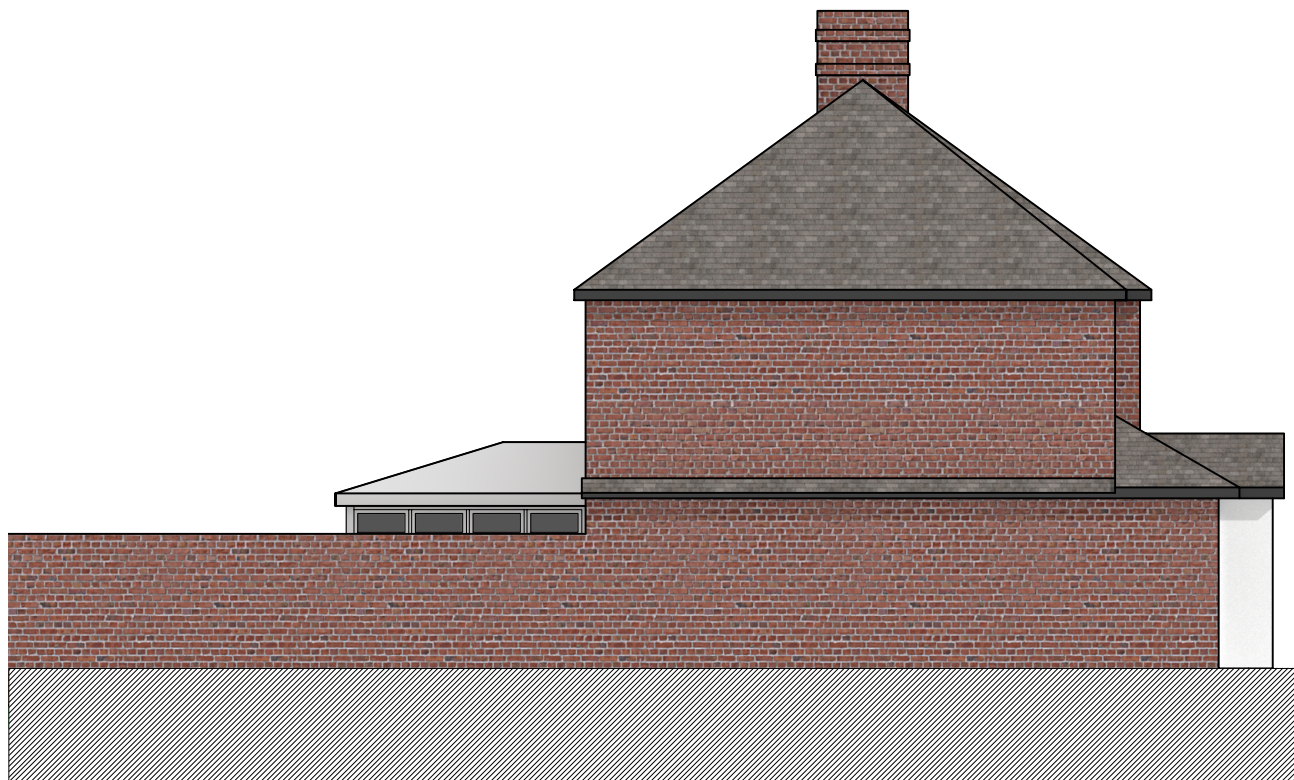

2 Existing Side Elevation
Scale: 1:100

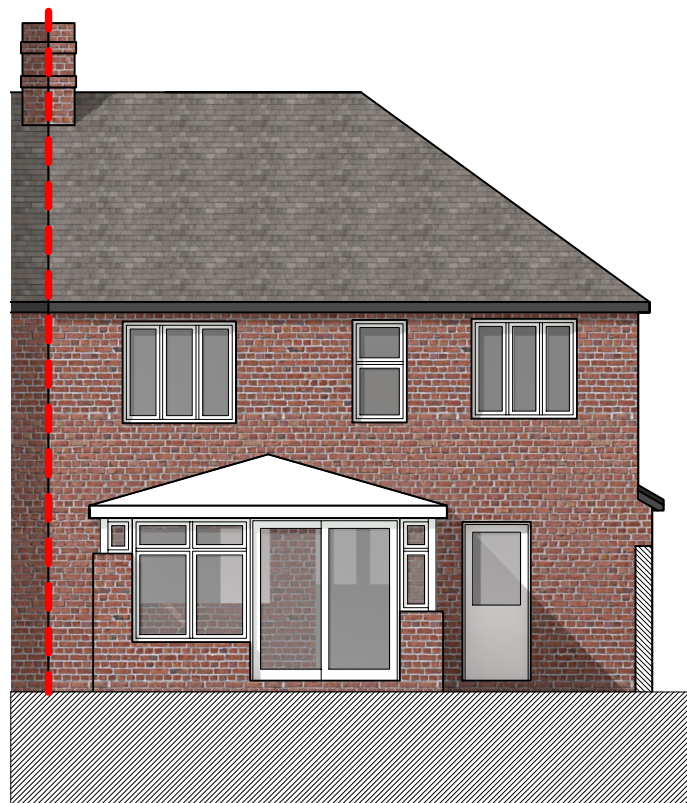

3 Existing Rear Elevation
Scale: 1:100

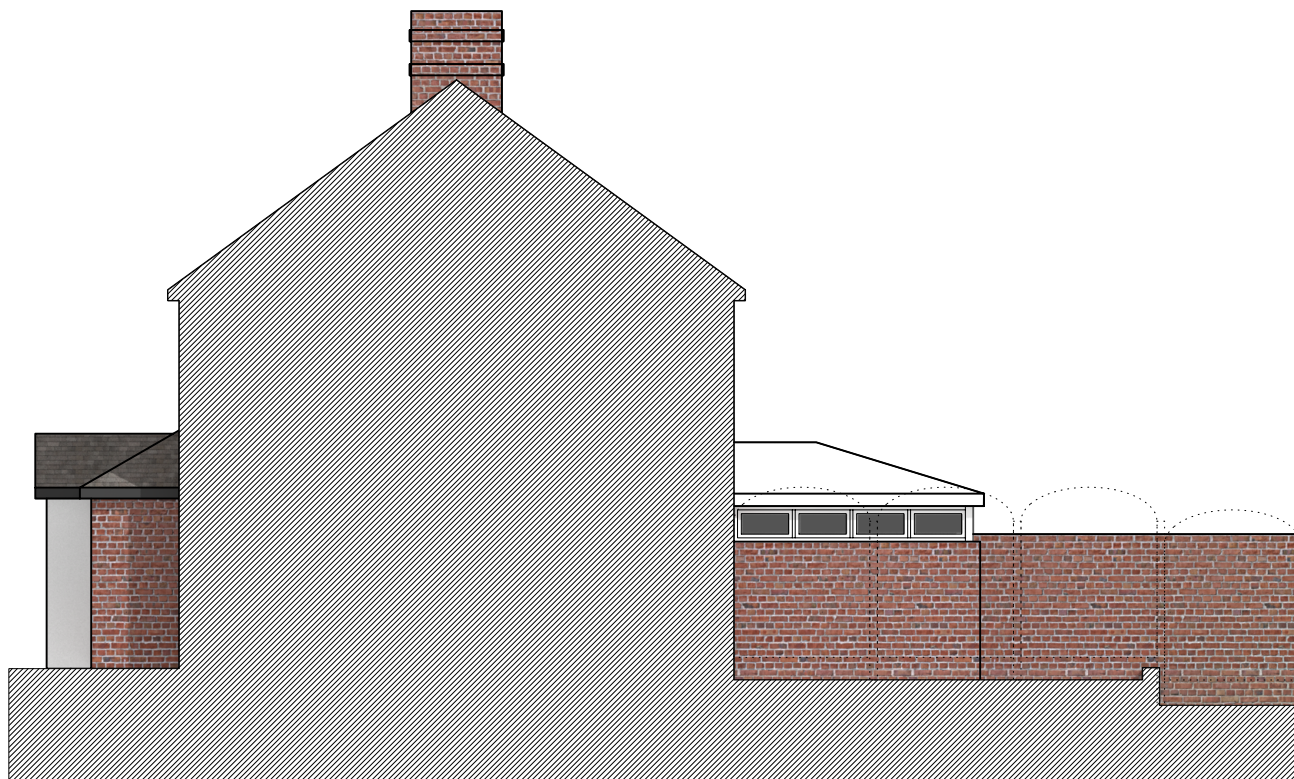

4 Existing Side Elevation / No.11 Section
Scale: 1:100

NOTES:

1. All work is subject to Building Control approval and should comply with the relevant British Standards. On-site Building Regulations compliance is the responsibility of the Contractor.
2. The Contractor is responsible for checking dimensions on site before construction. Please direct any queries to the architect.
3. These drawings are to be read alongside the structural engineers' package if used for construction.
4. This drawing is the copyright of Astrid Architects Ltd. and should not be reproduced in whole or in part without their written permission.

P1 29/10/2024 First Issue
revisions:
All dimensions and areas are approximate and are to be verified on site. Do not scale.
Purpose of Issue:
For Planning

Astrid
ARCHITECTS
117-119 West Bar, Sheffield
astridarchitects.co.uk
0114 4000086

Client:

Mick & Rae Upperdine

Project Title:

**9 Parkhill Road, Wombwell,
Barnsley, S73 0BE**

Drawing No:

2438-AA-00-ZZ-DR-B-00201

Drawing Title:

Existing Elevations

Project No:	By:	Rev:	Scale:
2438	JS	P1	1:50@A1 1:100@A3

