




This drawing is the copyright and remains the property of Charrette Architecture Ltd and must not be reproduced in whole or in part without their written permission.
Do not scale from this drawing. Refer to printed dimensions only. All dimensions are to be checked by using site measurements and discrepancies reported to the designers.
This drawing must be read in conjunction with all other Consultants and Subcontractors drawings, together with any written specifications and relevant contract documents

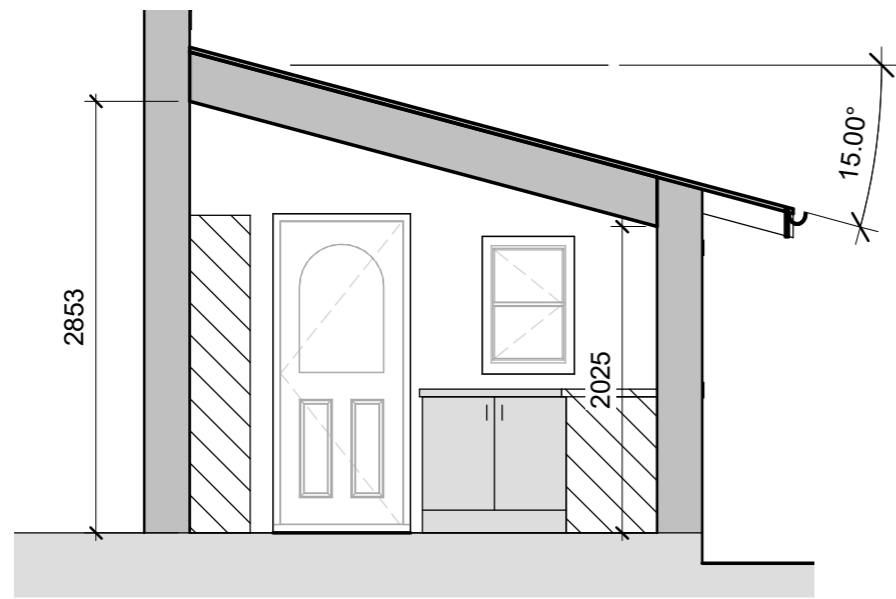


Section A-A
Scale 1 : 50

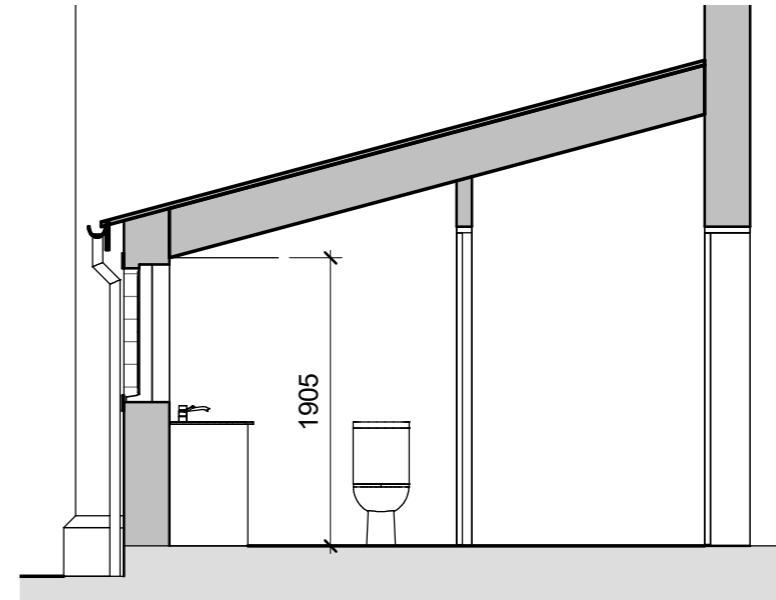


Section B-B
Scale 1 : 50

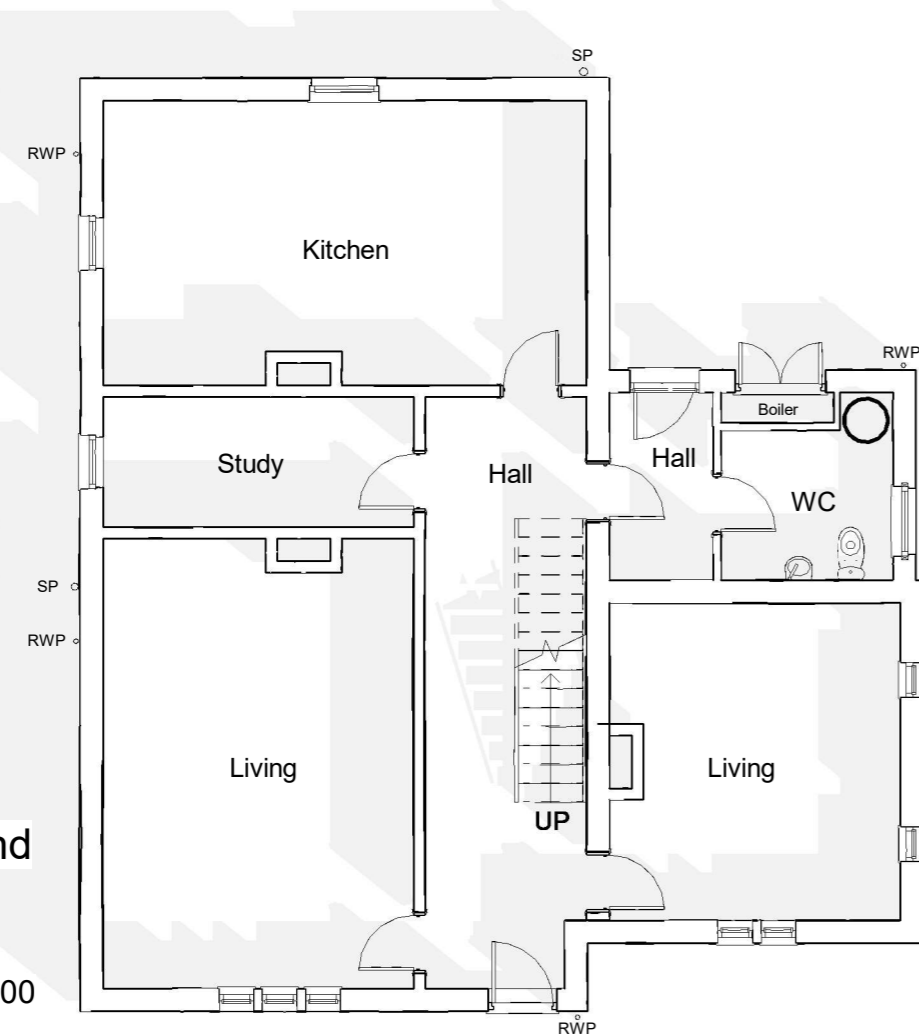

00-Ground Floor Existing
Scale 1 : 100

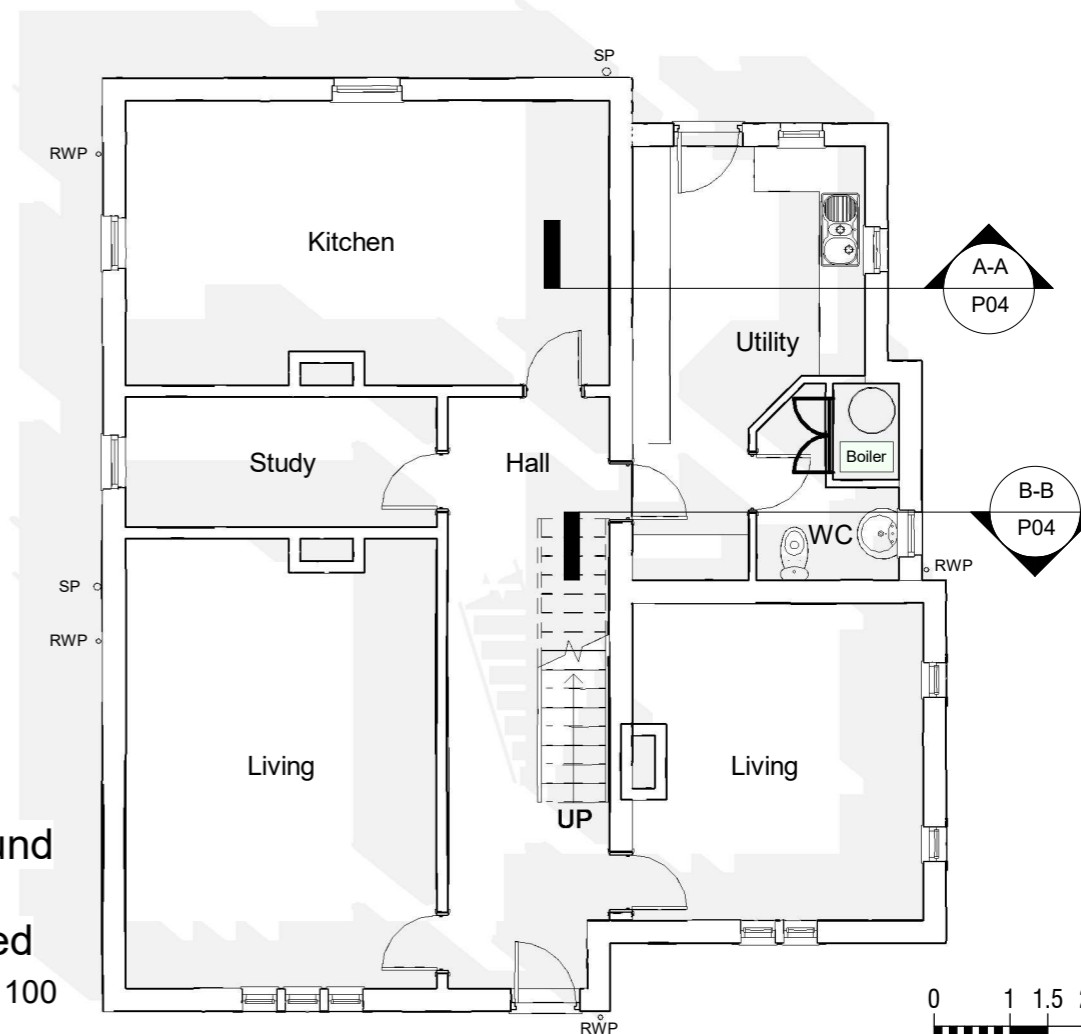

00-Ground Floor Proposed
Scale 1 : 100

 

1:100 SCALE BAR

Charrette Architecture Ltd

Charrette Architecture Ltd
Clayton West Huddersfield
West Yorkshire HD8 9QG
Tel: 01484 975770
Mobile: 07801 816598
Email: dale@charrettearchitecture.co.uk
Web: www.charrettearchitecture.co.uk

Project The Gables
Hood Green Road
Hood Green
Barnsley
S75 3EU

Client Mrs L Geary

Title Floor Plans Existing and Proposed

Date 17/04/21 Scale As indicated

Sheet Size A3

Drawn DRJ

Issue Planning

Project Ref. 119-01

Drawing No. P04

Revision