


**West Wing
Worsborough Hall**

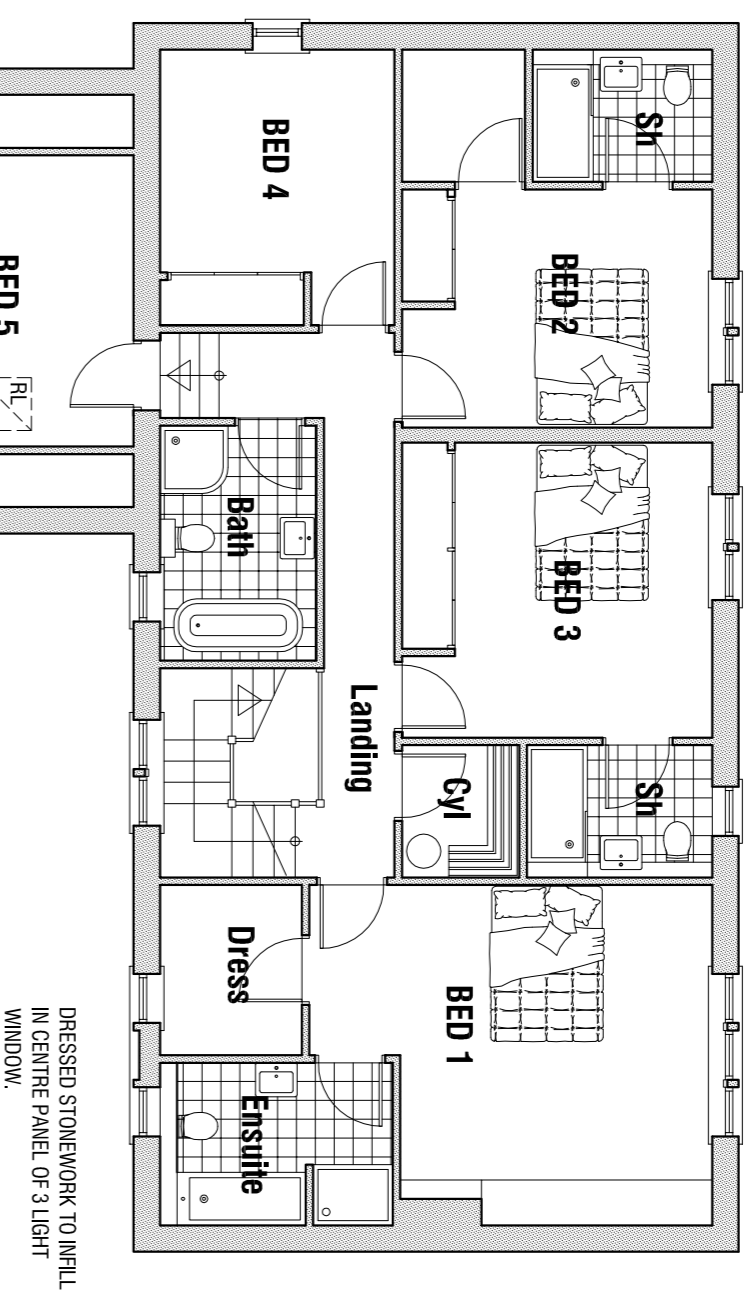


PRESSED STONEWORK TO INFILL IN CENTRE PANEL OF 3 LIGHT WINDOW.


FIRST FLOOR PLAN

CONSERVATION ROOFLIGHT IN SINGLES OR Pairs WHERE SHOWN BY THE FOOTLIGHT COMPANY* NOMINAL SIZE 250MM WIDE X 900MM LONG.

STONE STAIRS AND WROUGHT IRON STAIRS TO GARAGE ABOVE GARAGE.

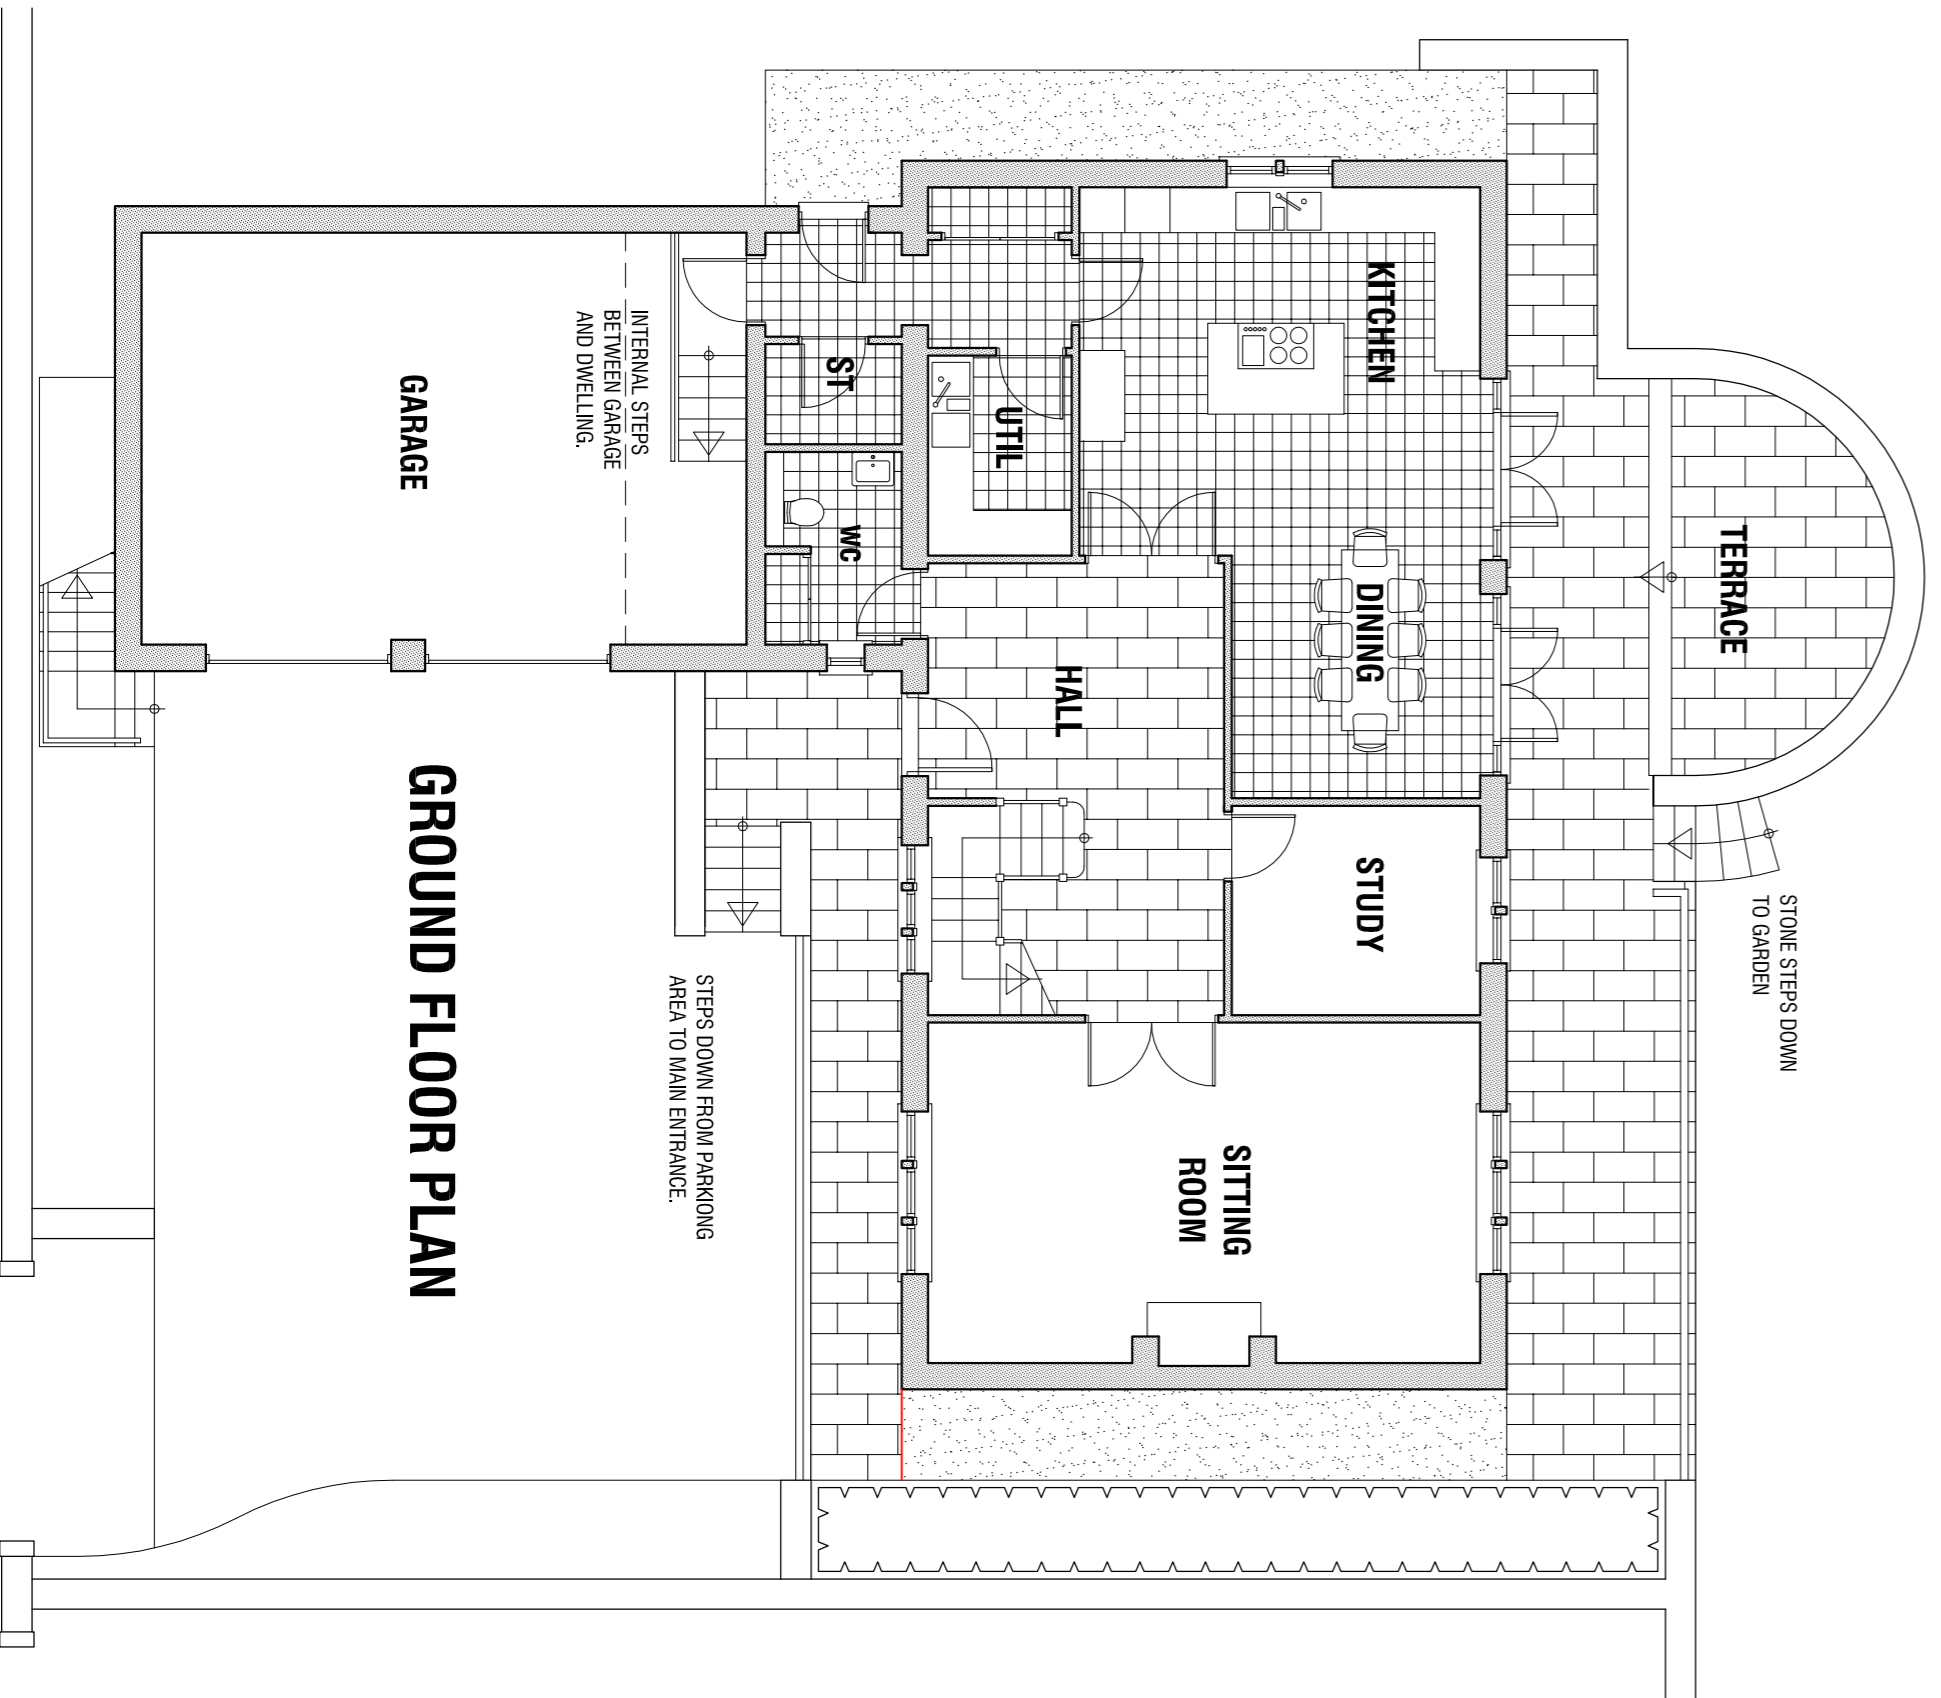

GROUND FLOOR PLAN

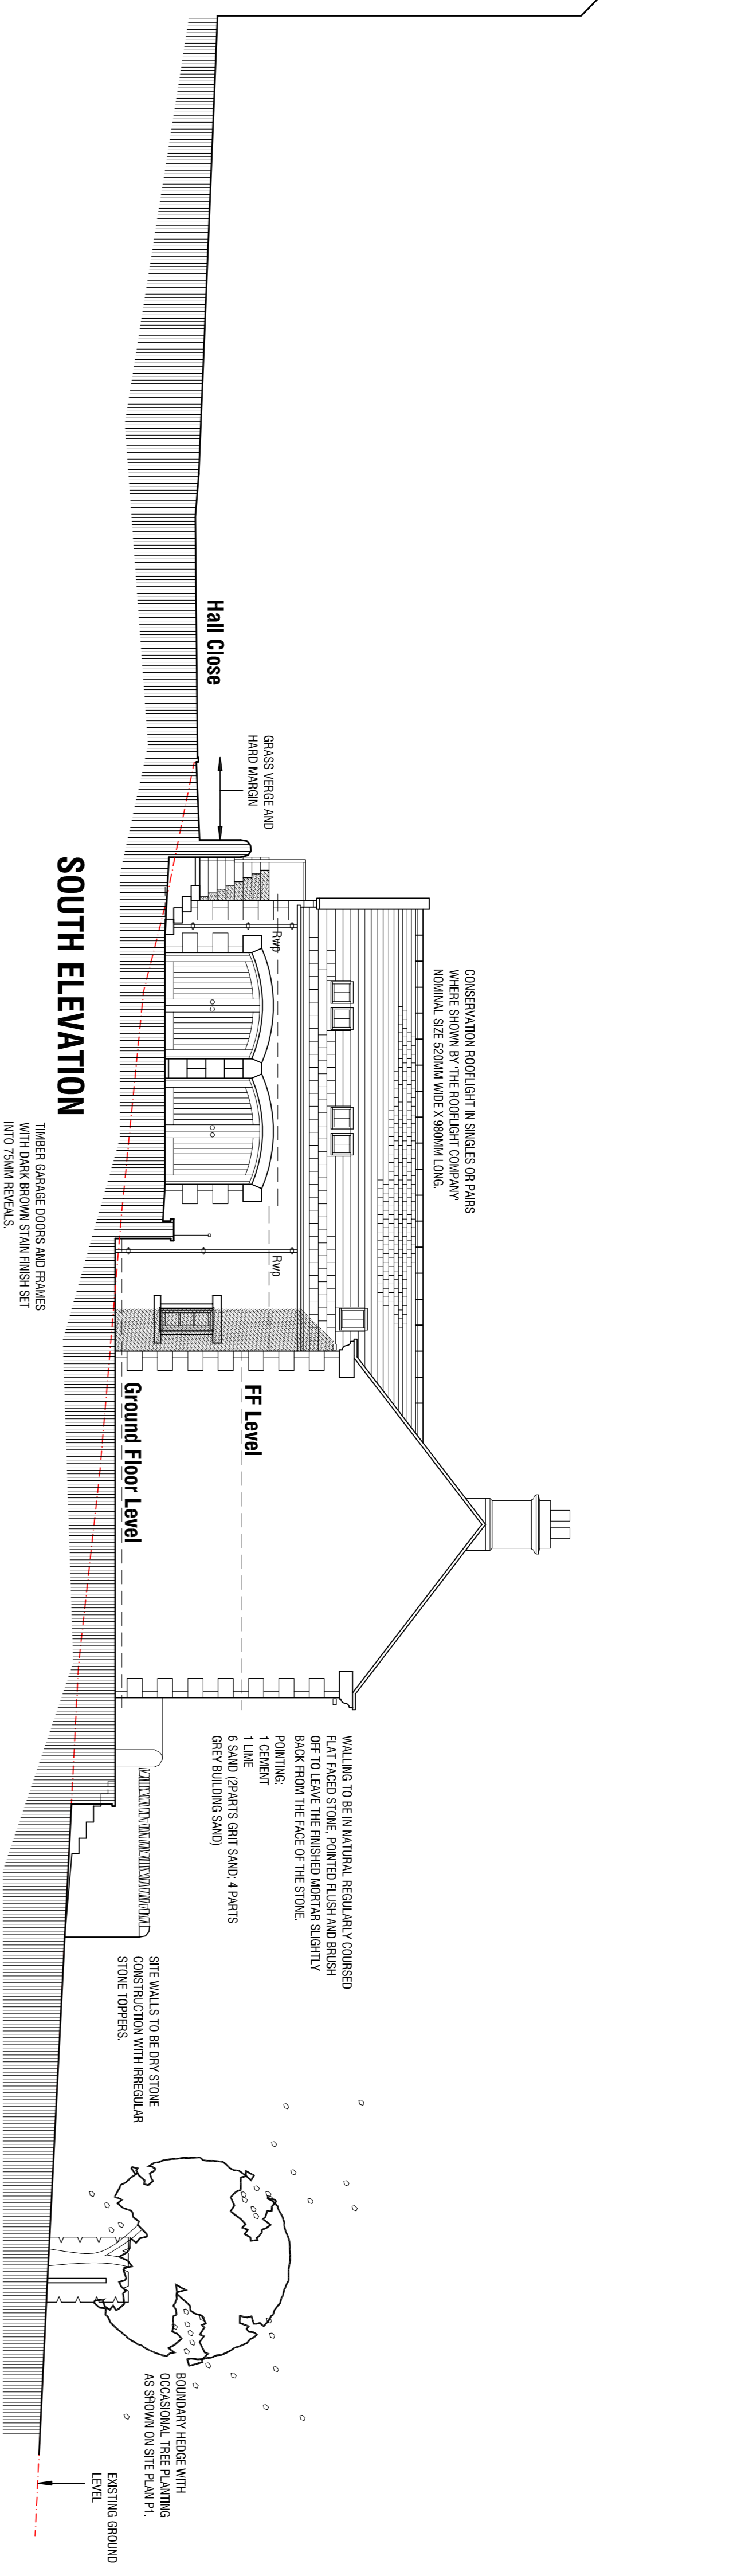

SOUTH ELEVATION


CONSERVATION ROOFLIGHT IN SINGLES OR Pairs NOMINAL SIZE 250MM WIDE X 900MM LONG.

TIMBER GARAGE DOORS AND BRACKETS WITH WROUGHT IRON FINISH SET INTO 250MM RECESSES.

WALLING TO BE IN NATURAL, REGULARLY COURSED FLA FAGED STONE, POINTED FLUSH AND BRUSH BACK FROM THE PRESSED STONE SCABRITY POINTING.
1 COURSE
1 GEMENT
6 SAND (2 PARTS GRT SAND, 4 PARTS GREY BOLDING SAND)

SITE WALLS TO BE DRY STONE CONSTRUCTION WITH REGULAR STONE OFFERS.

LANDSCAPING HERE WITH OCCASIONAL TREE PLANTING AS SHOWN ON SITE PLAN PL. EXISTING GROUND LEVEL

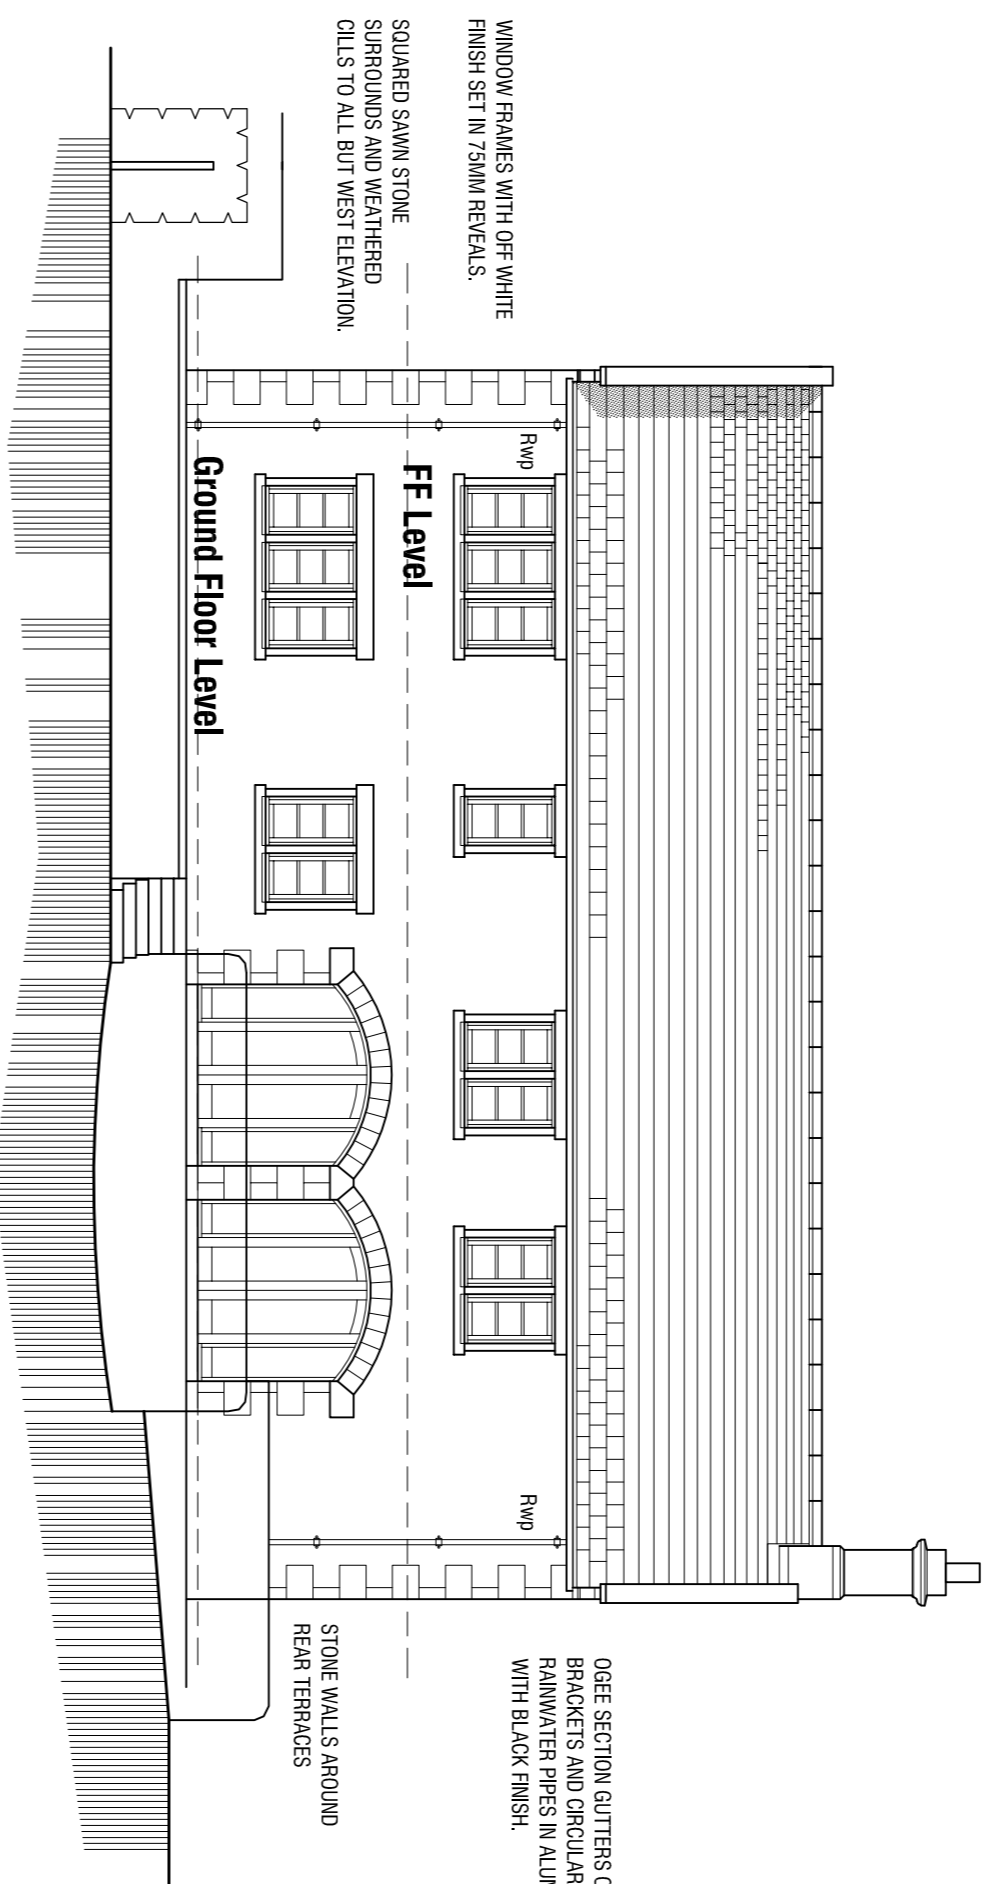


EAST ELEVATION

WINDOW FRAMES WITH OFF WHITE FINISH SET IN 25MM RECESSES.

SQUARED SAWN STONE REAR TERRACES AND CLISTS TO ALL BUT WEST ELEVATION.

OGEE SECTION GUTTERS ON WALL WITH BLACK FINISH. RAINWATER PIPES IN ALUMINIUM WITH BLACK FINISH.


STONE WALLS AROUND REAR TERRACES

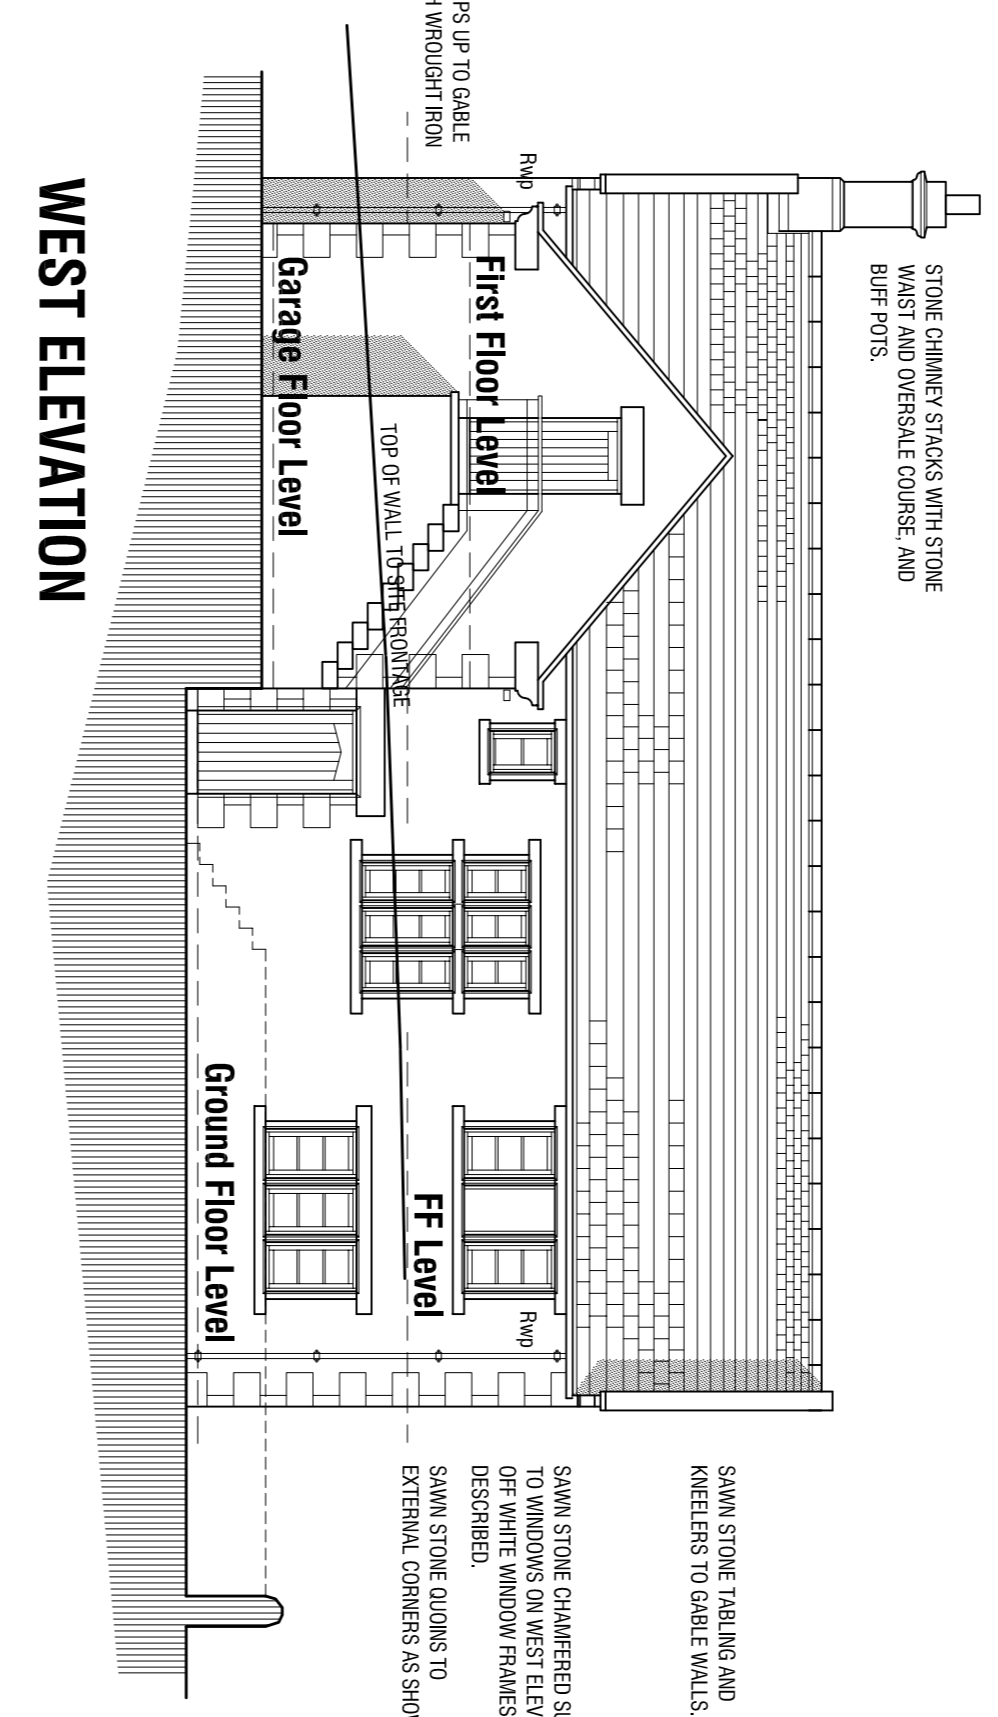

WEST ELEVATION

SAWN STONE FRAMING AND KNEELERS TO GABLE WALLS.

SAWN STONE CHAMFERED SURROUNDS TO WINDOWS ON WEST ELEVATION WITH DESIGNER SAWN STONE LINING TO EXTERNAL CORNICES AS SHOWN.

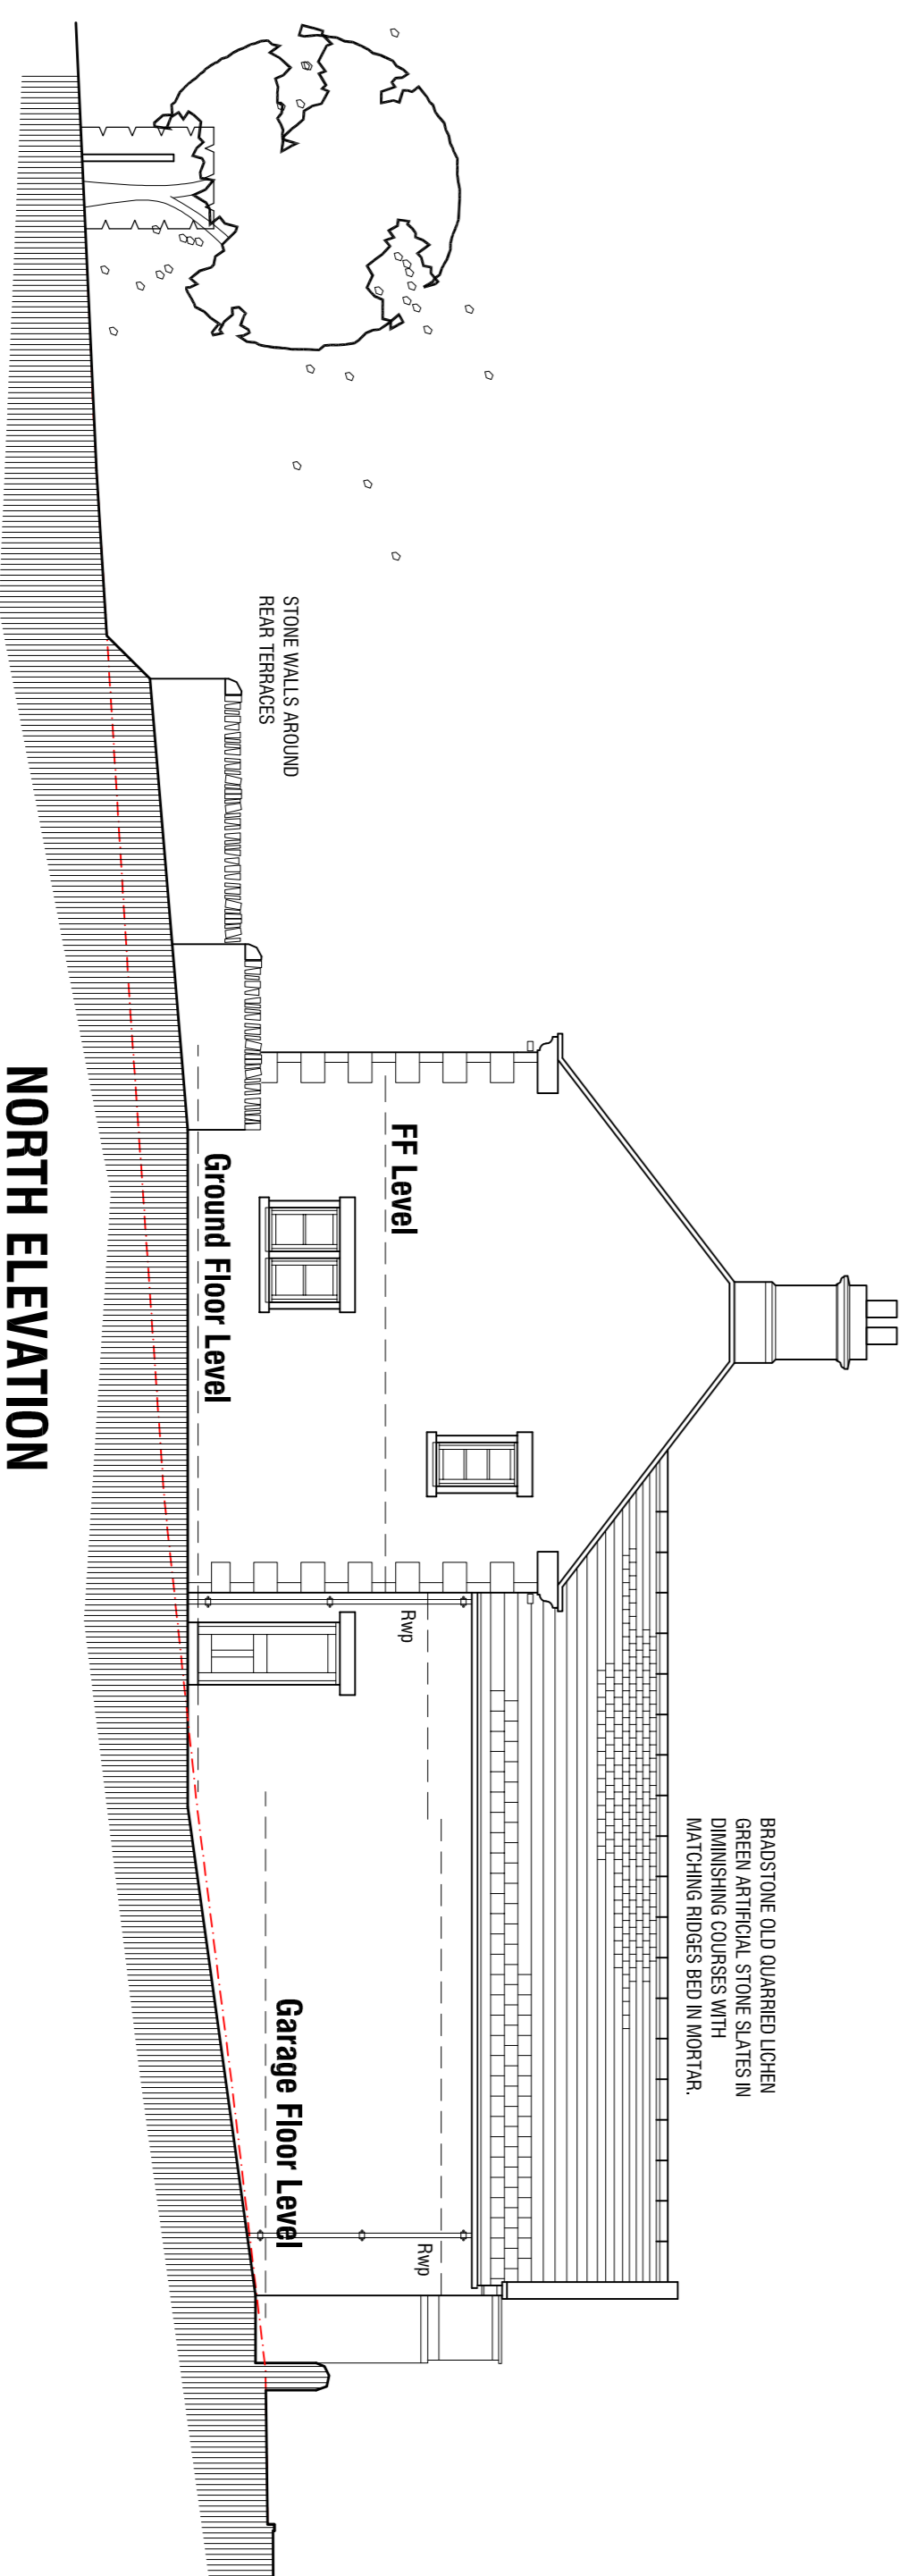

NORTH ELEVATION

REAR STONE AND QUARRIED LIGNER GRASSY ROADSIDE STONE SLANTS IN DIMINISHING COURSES WITH MATCHING RIDGES BED IN MORTAR.

STONE WALLS AROUND REAR TERRACES

RESIDENTIAL DEVELOPMENT
ERECTION OF 2 DWELLINGS
HALL CLOSE
WORSBOROUGH
BARNLSLEY

PROPOSALS

UNIT 2

architectural design and building consultants
 mboothdesign

Fairfield House
Barnsley Close of Churchfield
Barnsley S70 2FL
Tel: 01728 288258
Tel: 01728 288259
E: mboothdesign@btconnect.com

Scale 1:100 @A1 Drawn MJB
Date OCTOBER 2012 Ref. 12.42
Dwg No. **P3** Rev.

0m 2m 4m 6m

Copyright mboothdesign 2012. All rights reserved. No part of this document may be reproduced without the prior written consent of mboothdesign. It is to be controlled by mbo.