


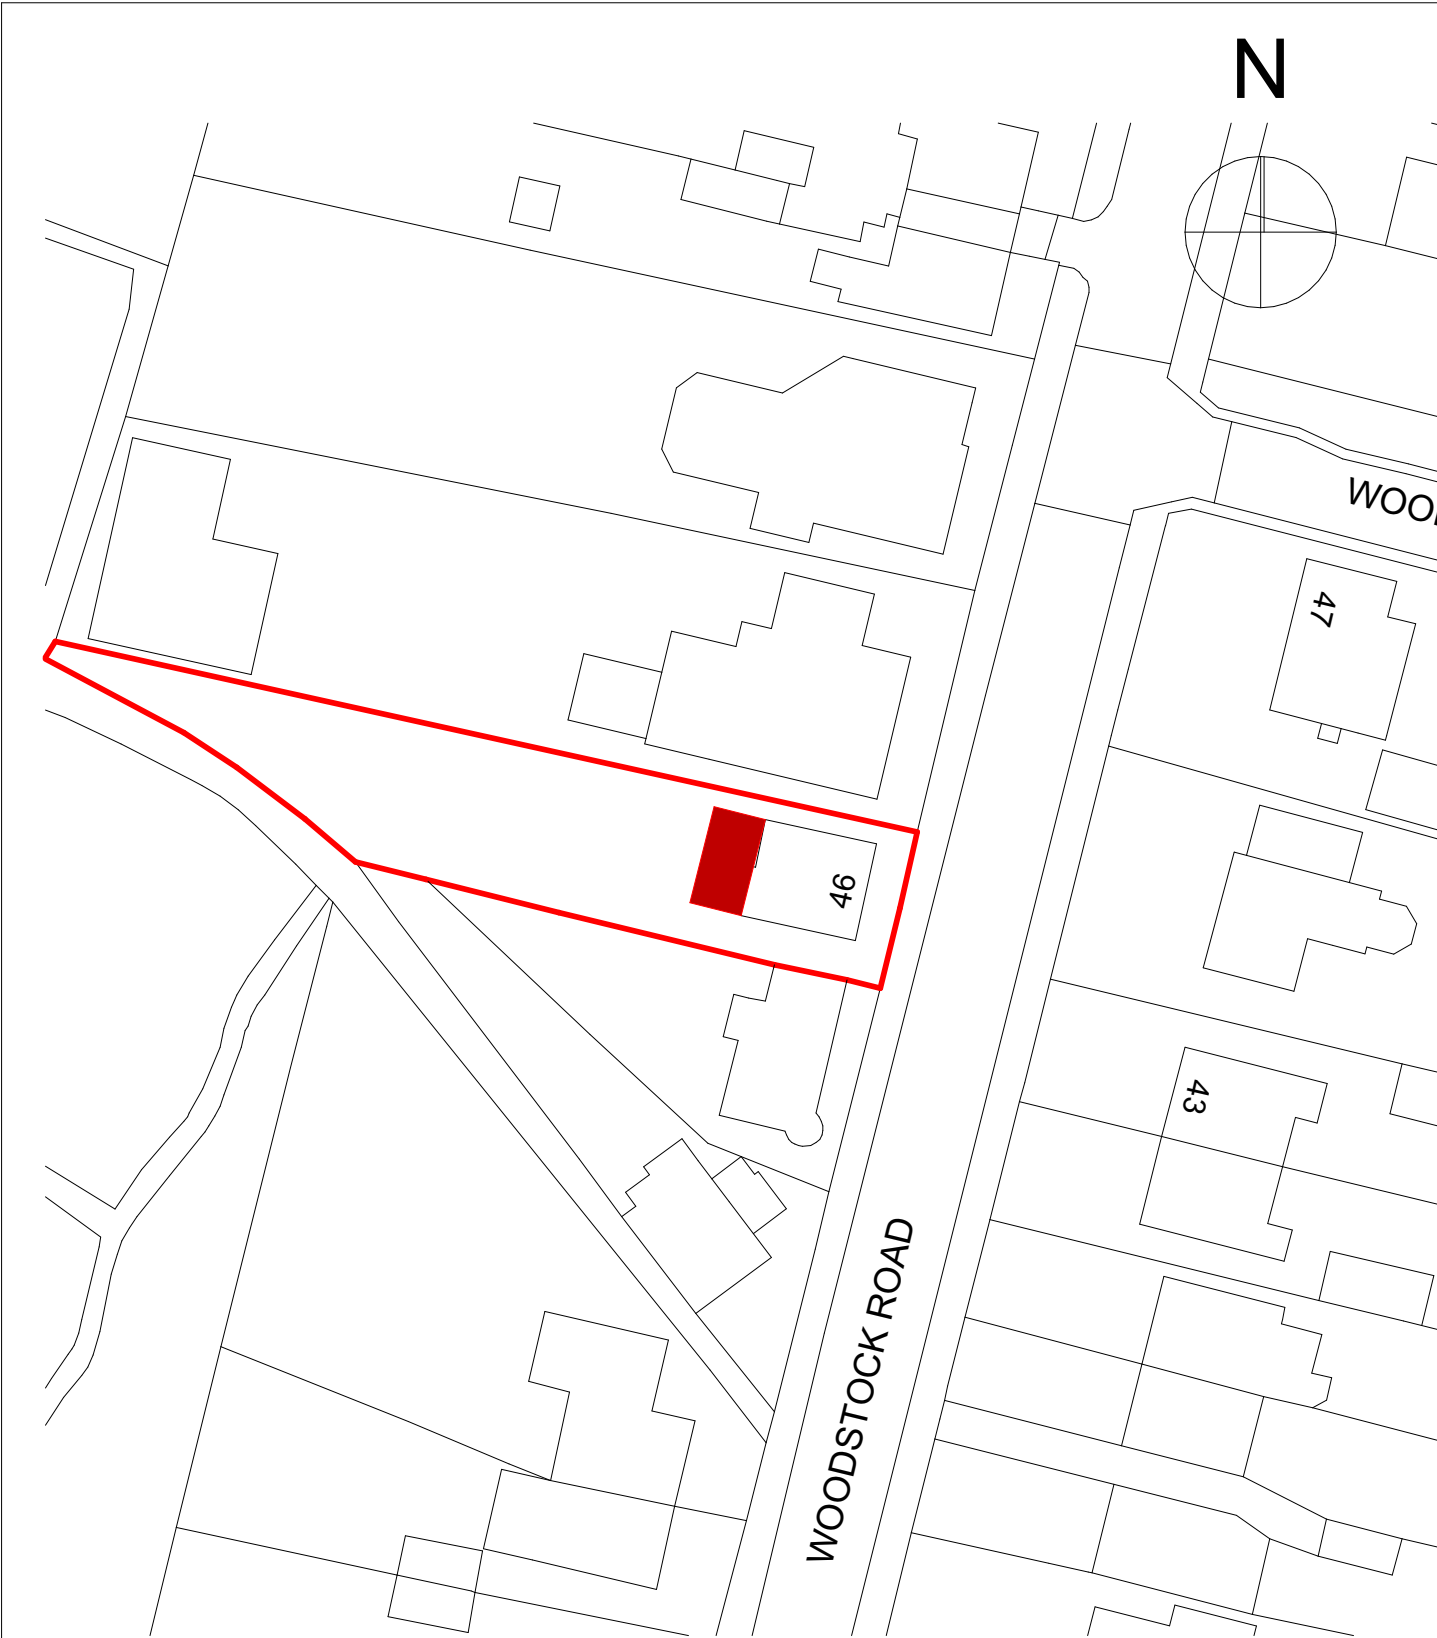

Alan Robinson
Chartered Architect BA Dip Arch RIBA, BSc (Hons)PM
2 Gawber Road, Barnsley S75 2AF
Tel/Fax 01226 286066 Mob 07947808933

Client **Chappell**
Project: **Proposed Two Storey Rear Extension
to
46 Woodstock Road, Wilthorpe,
Barnsley**

Drawing Name **Site Plan**

Drawing Scale: 1/500

Rev: #Rev: