
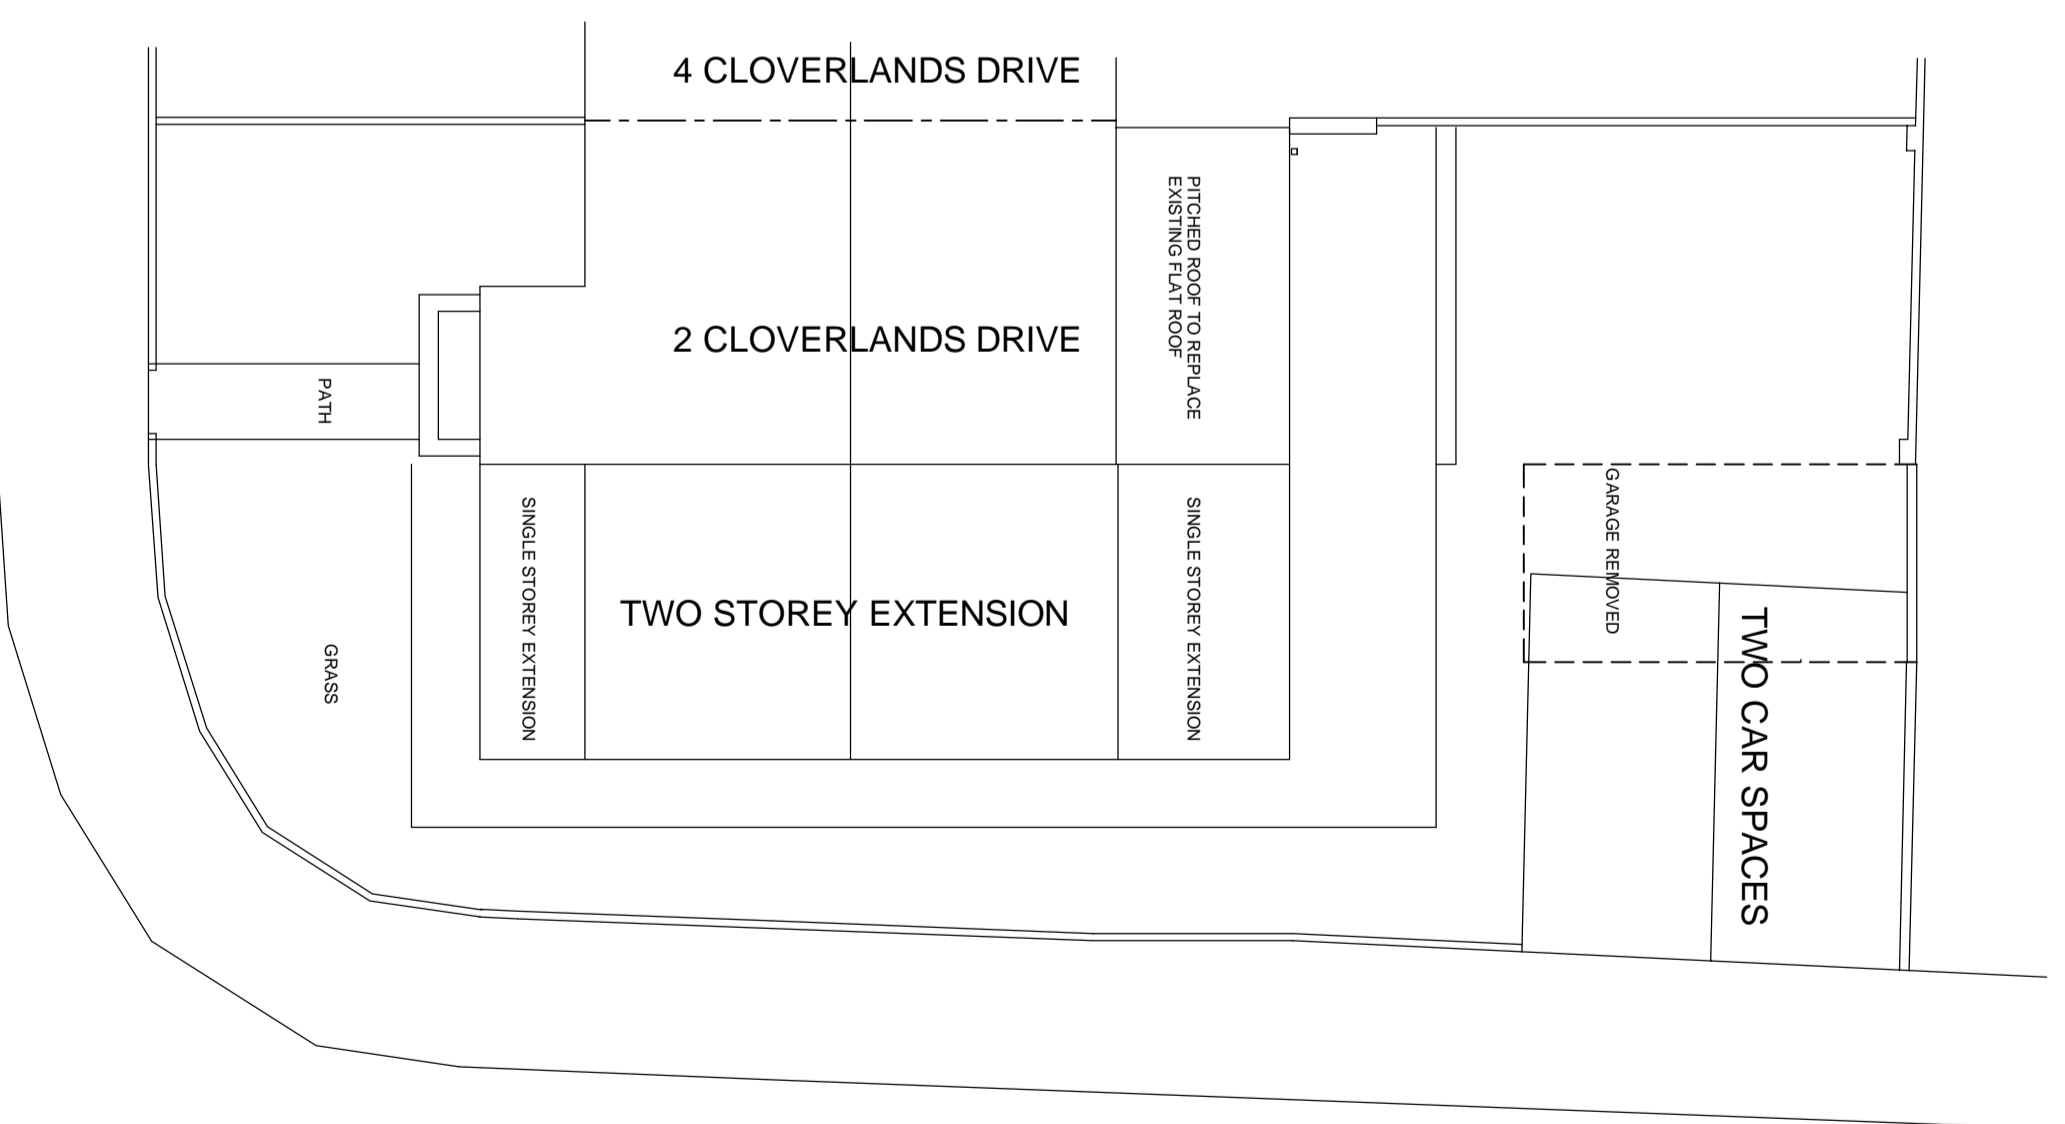



CLOVERLANDS DRIVE

SITE PLAN AS EXISTING

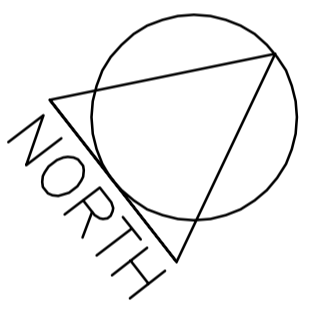

CLOVERLANDS DRIVE

SITE PLAN AS PROPOSED

 

1. THIS DRAWING AND THE CONDITIONS AND PARTS THEREIN ARE THE PROPERTY OF NYP ARCHITECTURAL SERVICES LTD AND ARE NOT TO BE REPRODUCED OR TRANSMITTED IN ANY FORM OR BY ANY MEANS, ELECTRONIC OR MECHANICAL, INCLUDING PHOTOCOPYING, RECORDING, OR BY ANY INFORMATION STORAGE AND RETRIEVAL SYSTEM.
 2. CONTRACTORS AND SUB-CONTRACTORS MUST CHECK AND VERIFY ALL DIMENSIONS AND LEVELS ON SITE PRIOR TO COMMENCING WORK ON SITE.
 3. CONTRACTORS ARE RESPONSIBLE FOR ASSESSING THE ACCURACY OF ANY DIMENSIONS SHOWN ON THIS DRAWING OR REFERRED TO IN THIS DRAWING AND ANY OTHER RELATED DOCUMENT ISSUED UNDER THE STANDARD FORM OF CONTRACT IN RESPECT OF THE WORK.
 4. WRITTEN DIMENSIONS ONLY ARE TO BE USED FROM THIS DRAWING.
 5. IN ANY DOUBT FOR CLARIFICATION.

Notes

Revisions	
Date	Description

NYP ARCHITECTURAL SERVICES
 The Grove, High Street, Bokerly, Barnley, S75 3RD. Tel: 01228 200989. E-mail: sales@nypas.co.uk / admin@nypas.co.uk

Project: **2 CLOVERLANDS DRIVE**
 MAPPLEWELL
 BARNSELEY

Drawing Title: **SITE PLANS**
EXISTING AND PROPOSED

Date: **AUGUST 2016**
 Rev: **03-06**

Client:

Scale: **1:100 @ A2**

Dwg. No.: **03**

Rev: