



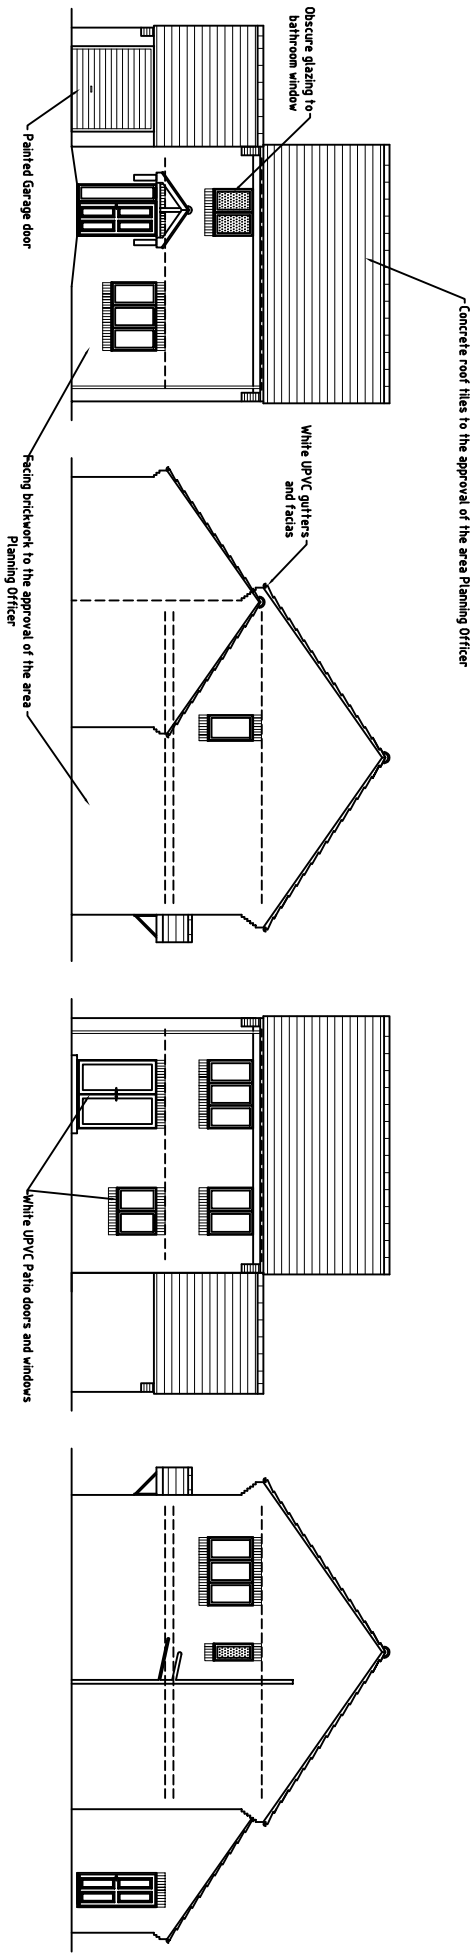


FRONT ELEVATION SIDE ELEVATION REAR ELEVATION SIDE ELEVATION


ELEVATIONS 1:100

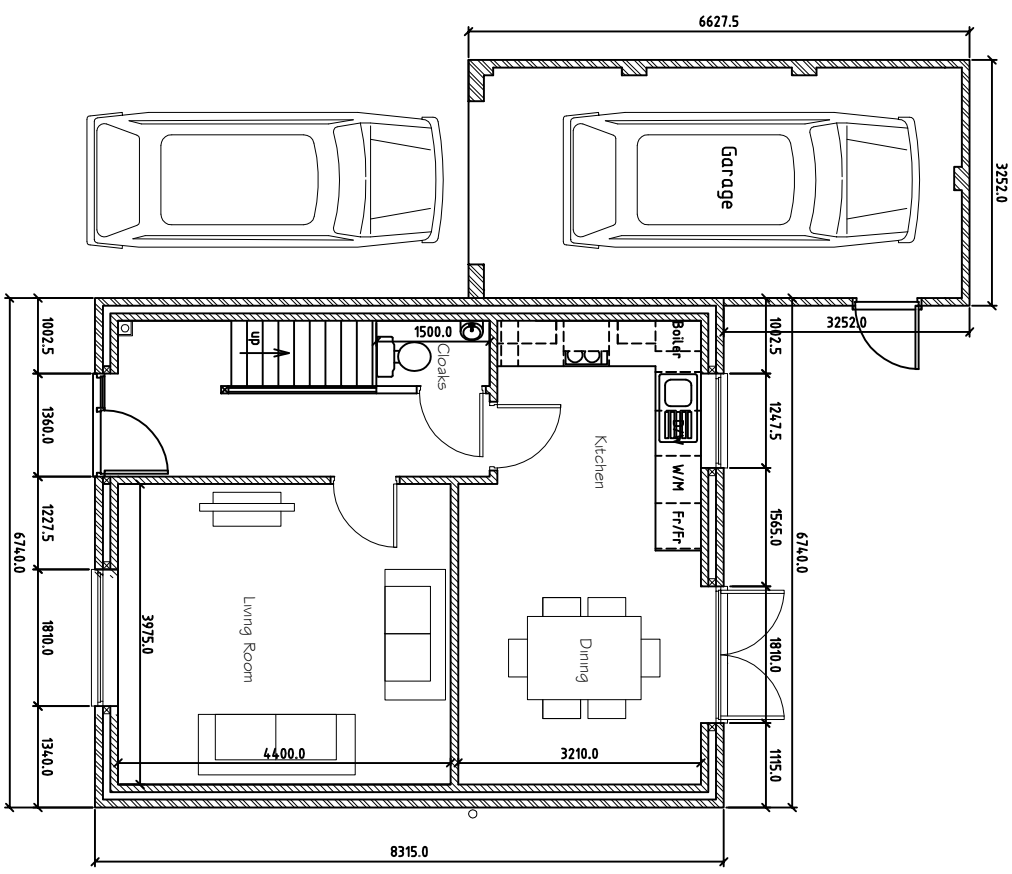


GROUND FLOOR PLAN

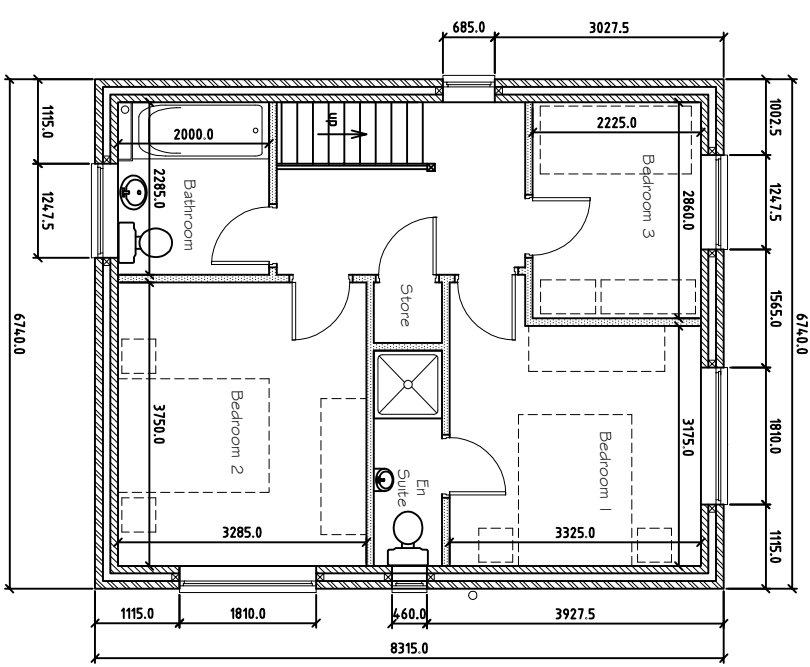

FIRST FLOOR PLAN

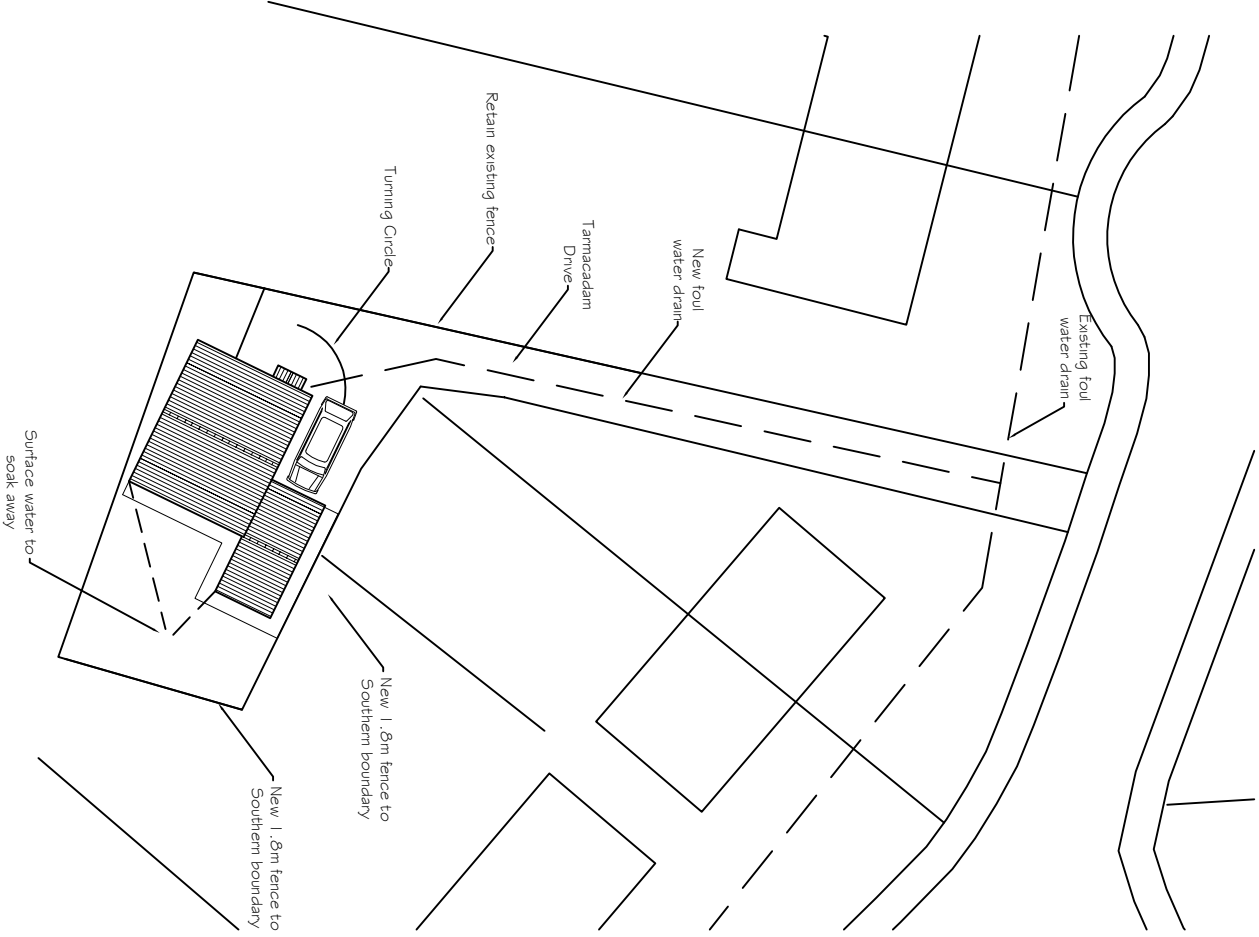

PROPOSED SITE PLAN 1:200

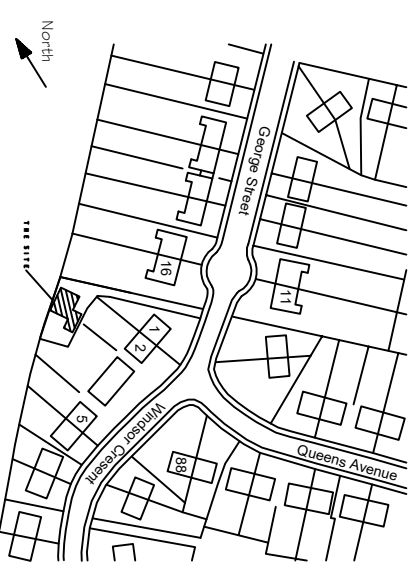

LOCATION PLAN 1:125.0

Rev B - Revised plan following site clearance and remeasure - 02.18			
Rev A - Updated as recommended by planning - 03.17			
Project: Proposed Detached House and Garage to the rear of 1 Windsor Crescent, Little Houghton, Barnsley			
Drawing			
General Arrangement			
Scale	Date	Drawn/Checked	
As Noted	10.16	DG	
Plot Scale	CAD File No		
1:50 (A1)			
Job No	Dwg No	Rev	
08.000	01	B	