




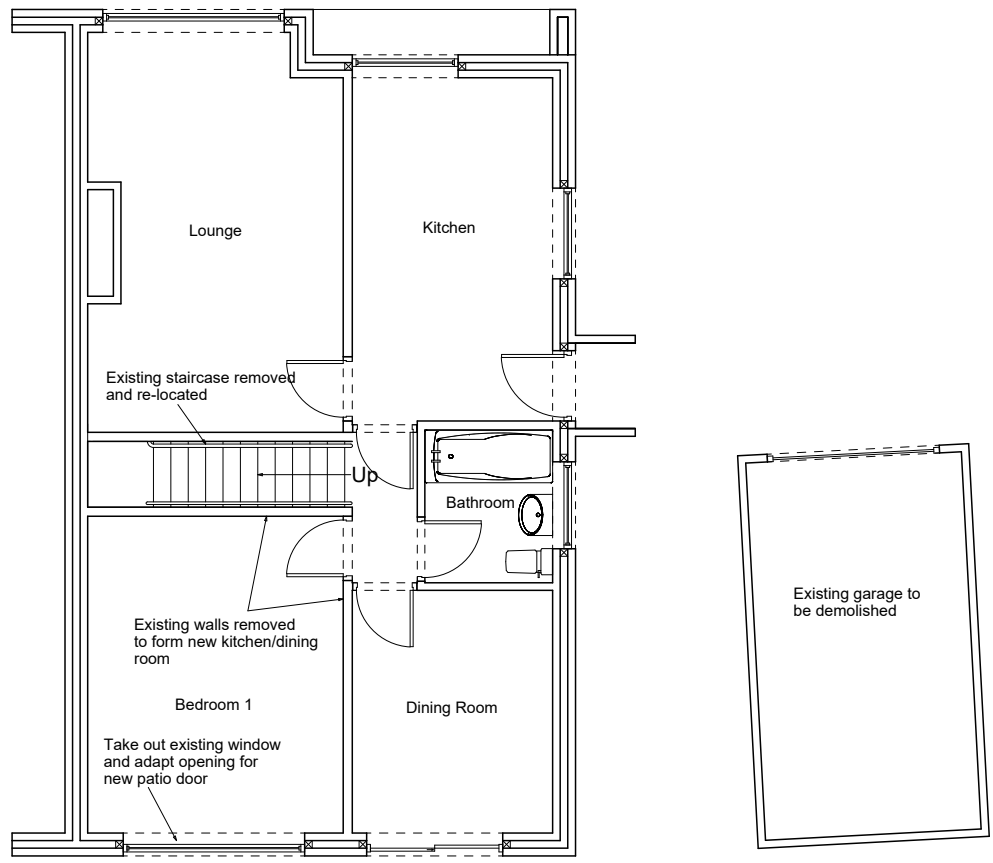


Existing Ground Floor

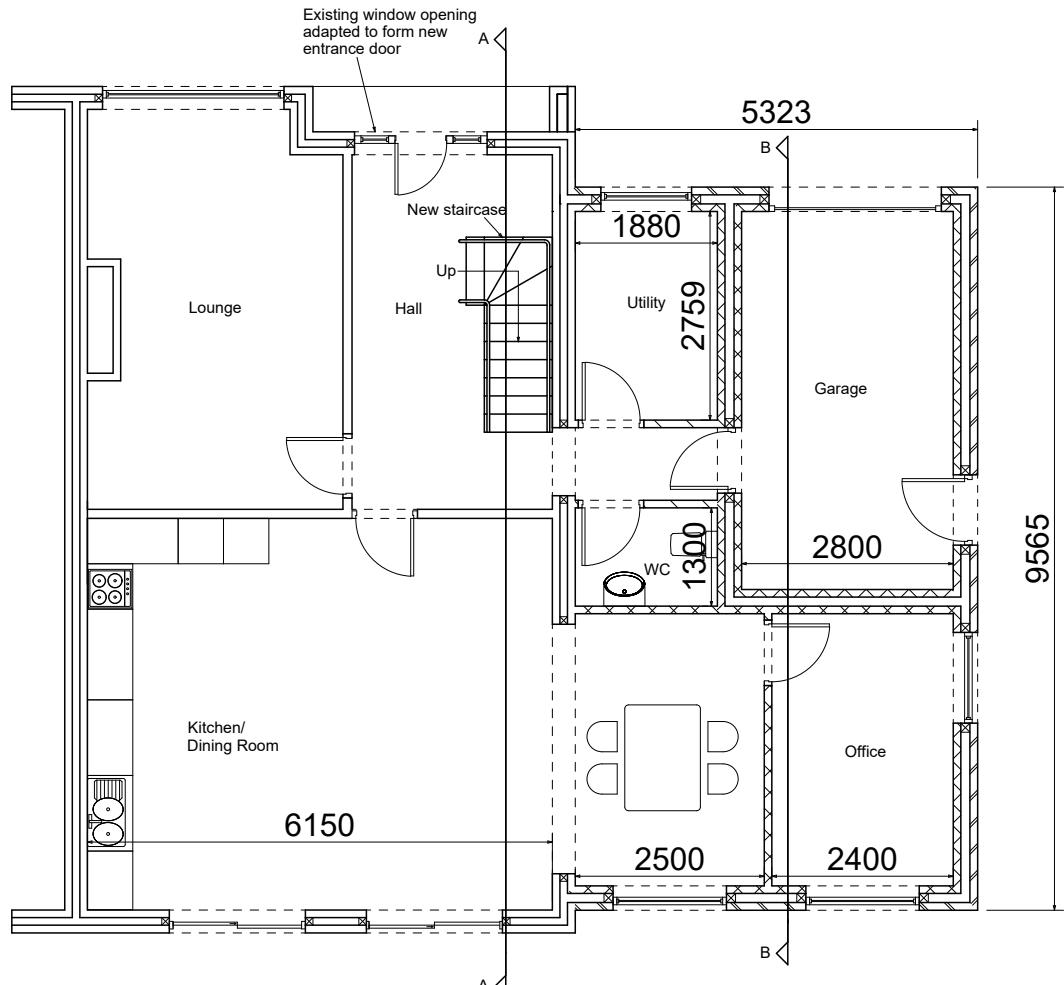


Proposed Ground Floor

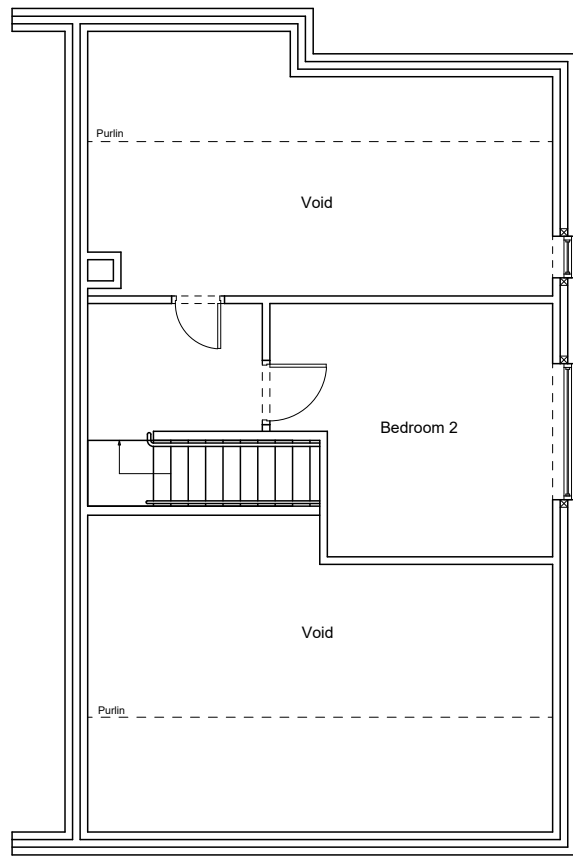

Existing First Floor

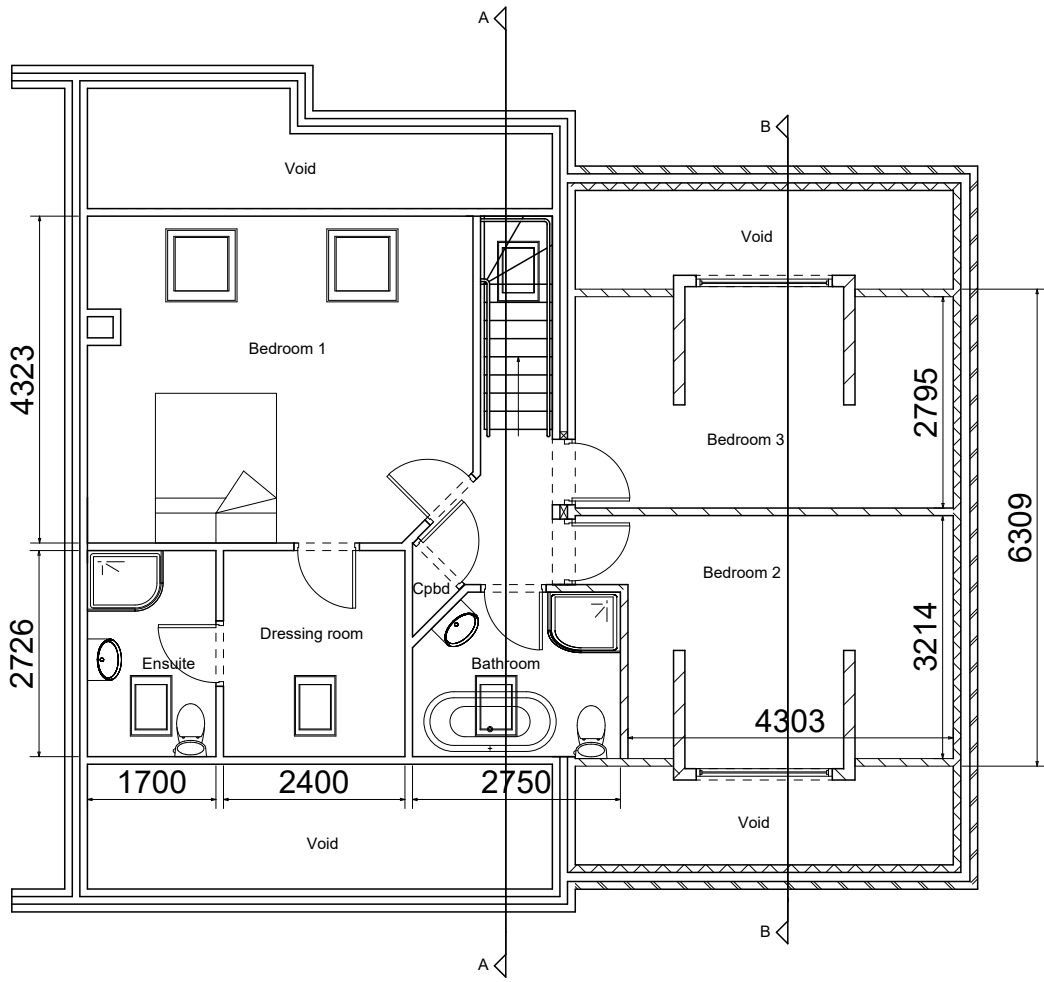


Proposed First Floor

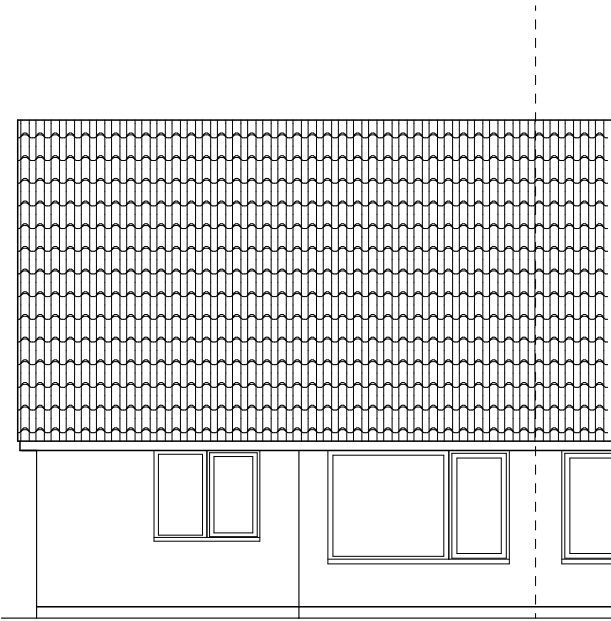


Existing Front Elevation




Proposed Front Elevation

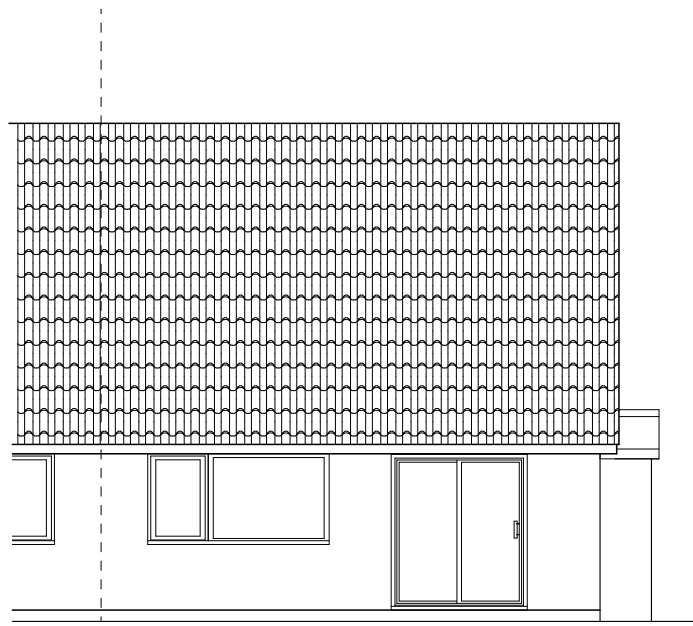


Existing Rear Elevation

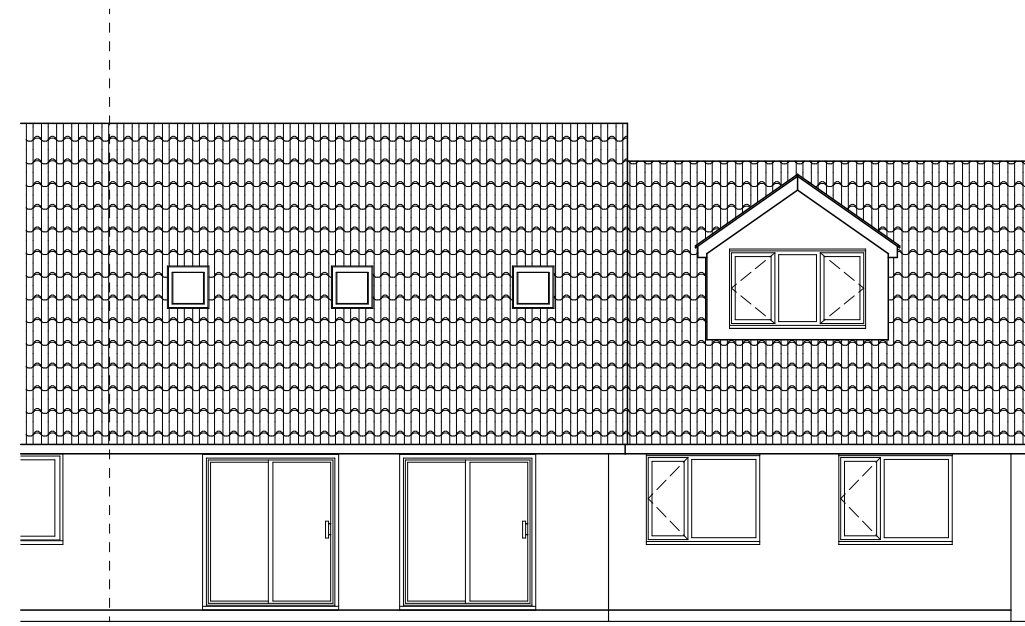


Proposed Rear Elevation

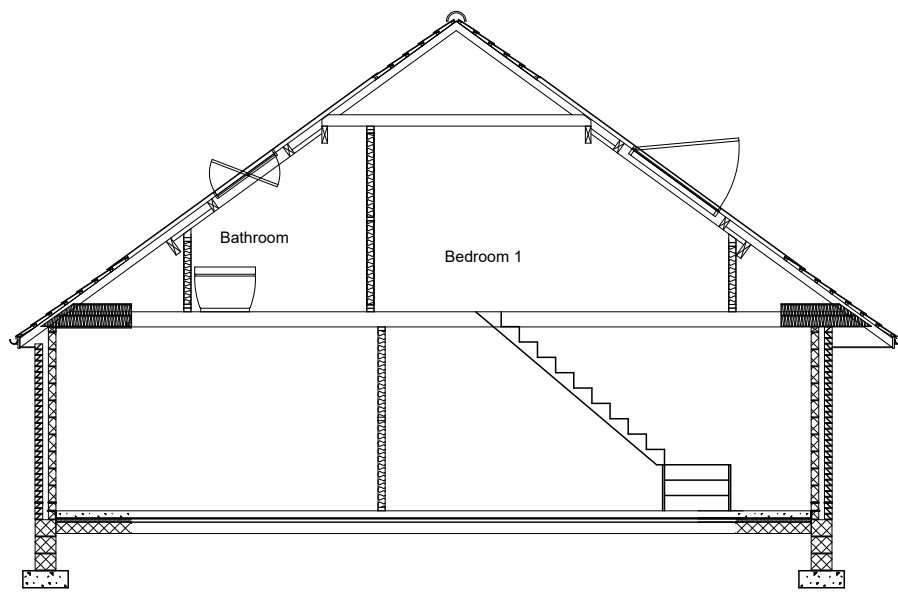

Section A-A

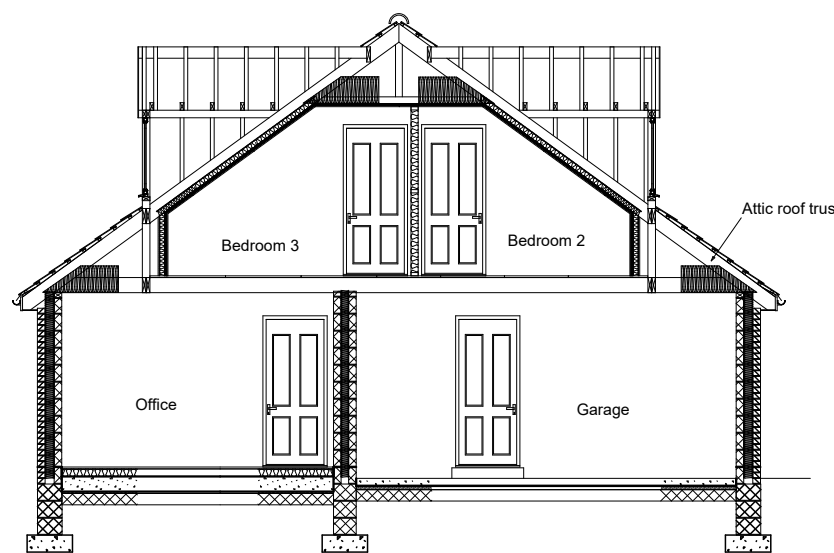


Section B-B

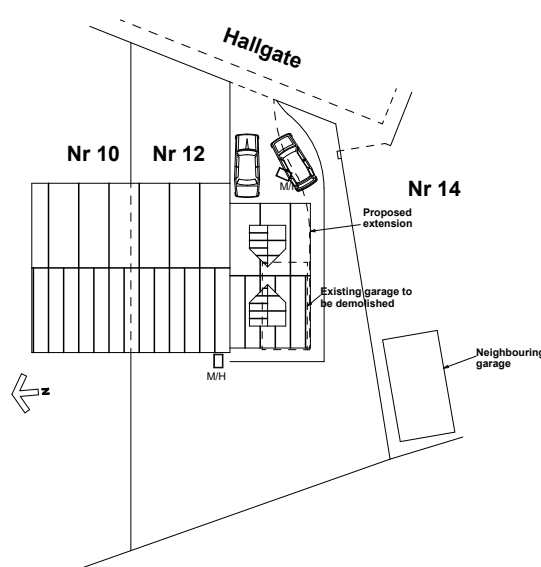


Site Plan
Scale 1:500




Existing Side Elevation

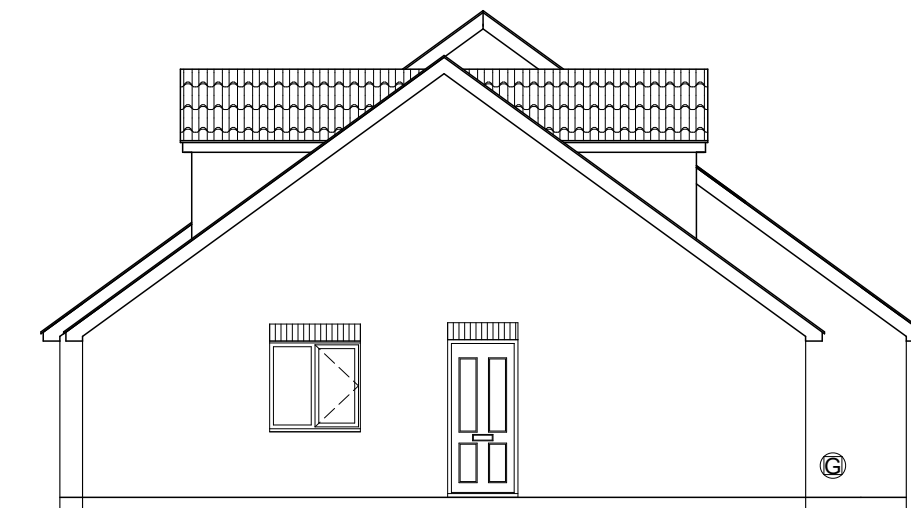

Proposed Side Elevation

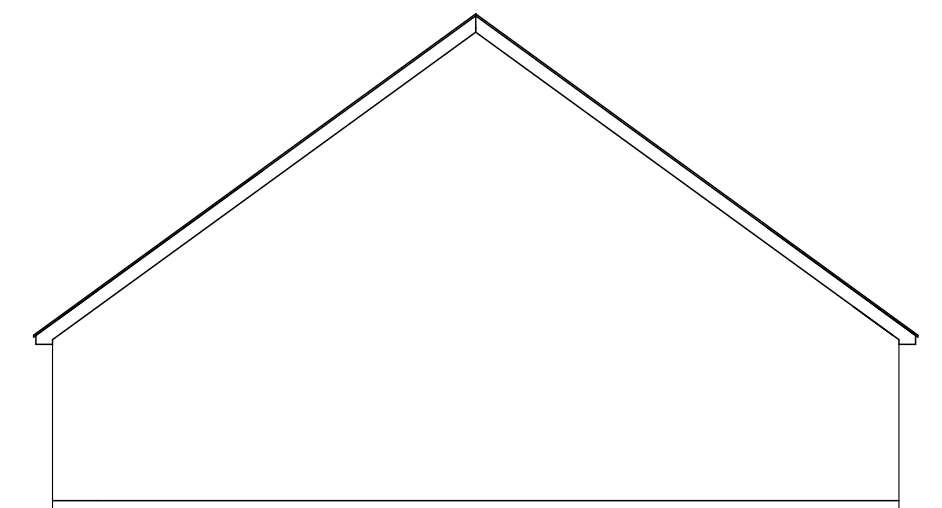

Existing Side Elevation

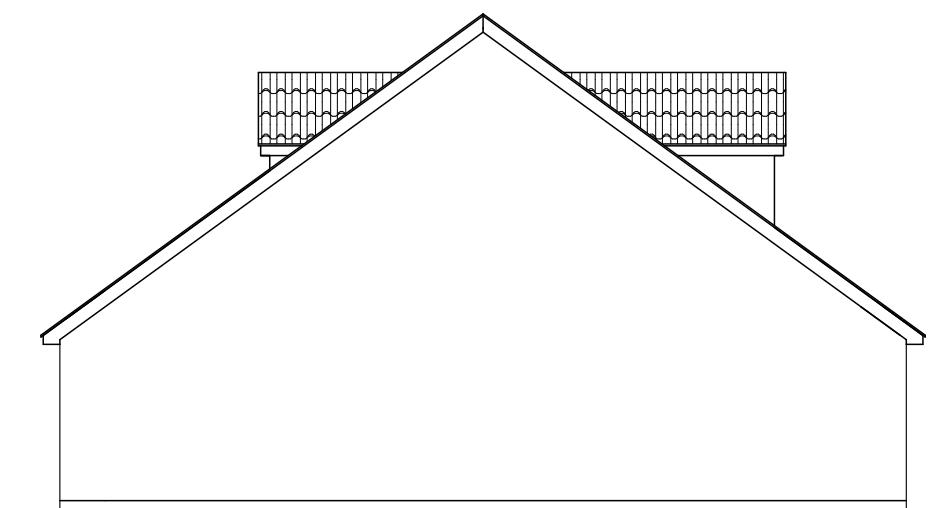

Proposed Side Elevation

Notes

Revisions

A- Ext size increased for extra bedroom	26/08/24
B- Dormer windows added	08/09/24
C- Side elevation added	04/11/24

PAUL GLOVER
DESIGN SERVICES

Glover Building Management

Project
Side Extension with Loft Alterations
12 Hallgate
Penistone
Sheffield S36 6BP

Drawing Title
Planning Proposal
Proposed Floor Plan & Elevations


Client
K Lindley

Drawing No.
PG 180-1 Rev C

Date
Nov 2023
Drawn by
P Glover

Scale
1:100
Checked by
Name

Page Size - A1

 

6 Beaulieu Close, Mapplewell
Barnsley S75 6FJ
Tel 01226 387491/07730258347
Email paulglover555@btinternet.com