

Address: Office 15, Askern House,
Askern, Doncaster, DN6 0AA
Email: info@3dppd.co.uk
Telephone: 01302 239000
Web: www.3dppd.co.uk

All dimensions and sizes to be verified by the Contractor on site.
Drawings to be read in conjunction with engineers details.
The structural engineers details take precedence over the
architectural drawings.

No dimensions to be scaled from this drawing. Contractors must work
to figured dimensions.

Precision Plan Drawing will have no liability for any errors or
inaccuracies.

© This drawing is subject to copyright of Precision Plan Drawing
Limited.


CDM REGULATIONS 2015
The client must abide by the Construction Design and Management
Regulations 2015. The client must appoint a contractor, if more than
one contractor is to be involved, the client will need to appoint (in
writing) a principal designer (to plan, manage and coordinate the
planning and design work) and a principal contractor (to plan,
manage and coordinate the construction and ensure there are
arrangements in place for managing and organising the project).

Domestic clients
The domestic client is to appoint a principal designer and a principal
contractor when there is more than one contractor, if not your duties
will automatically transferred to the contractor or principal contractor.

Further information can be obtained from the HSE following this link:
<http://www.hse.gov.uk/construction/cdm/2015/domestic-clients.htm>




Existing Inspection Chamber 1

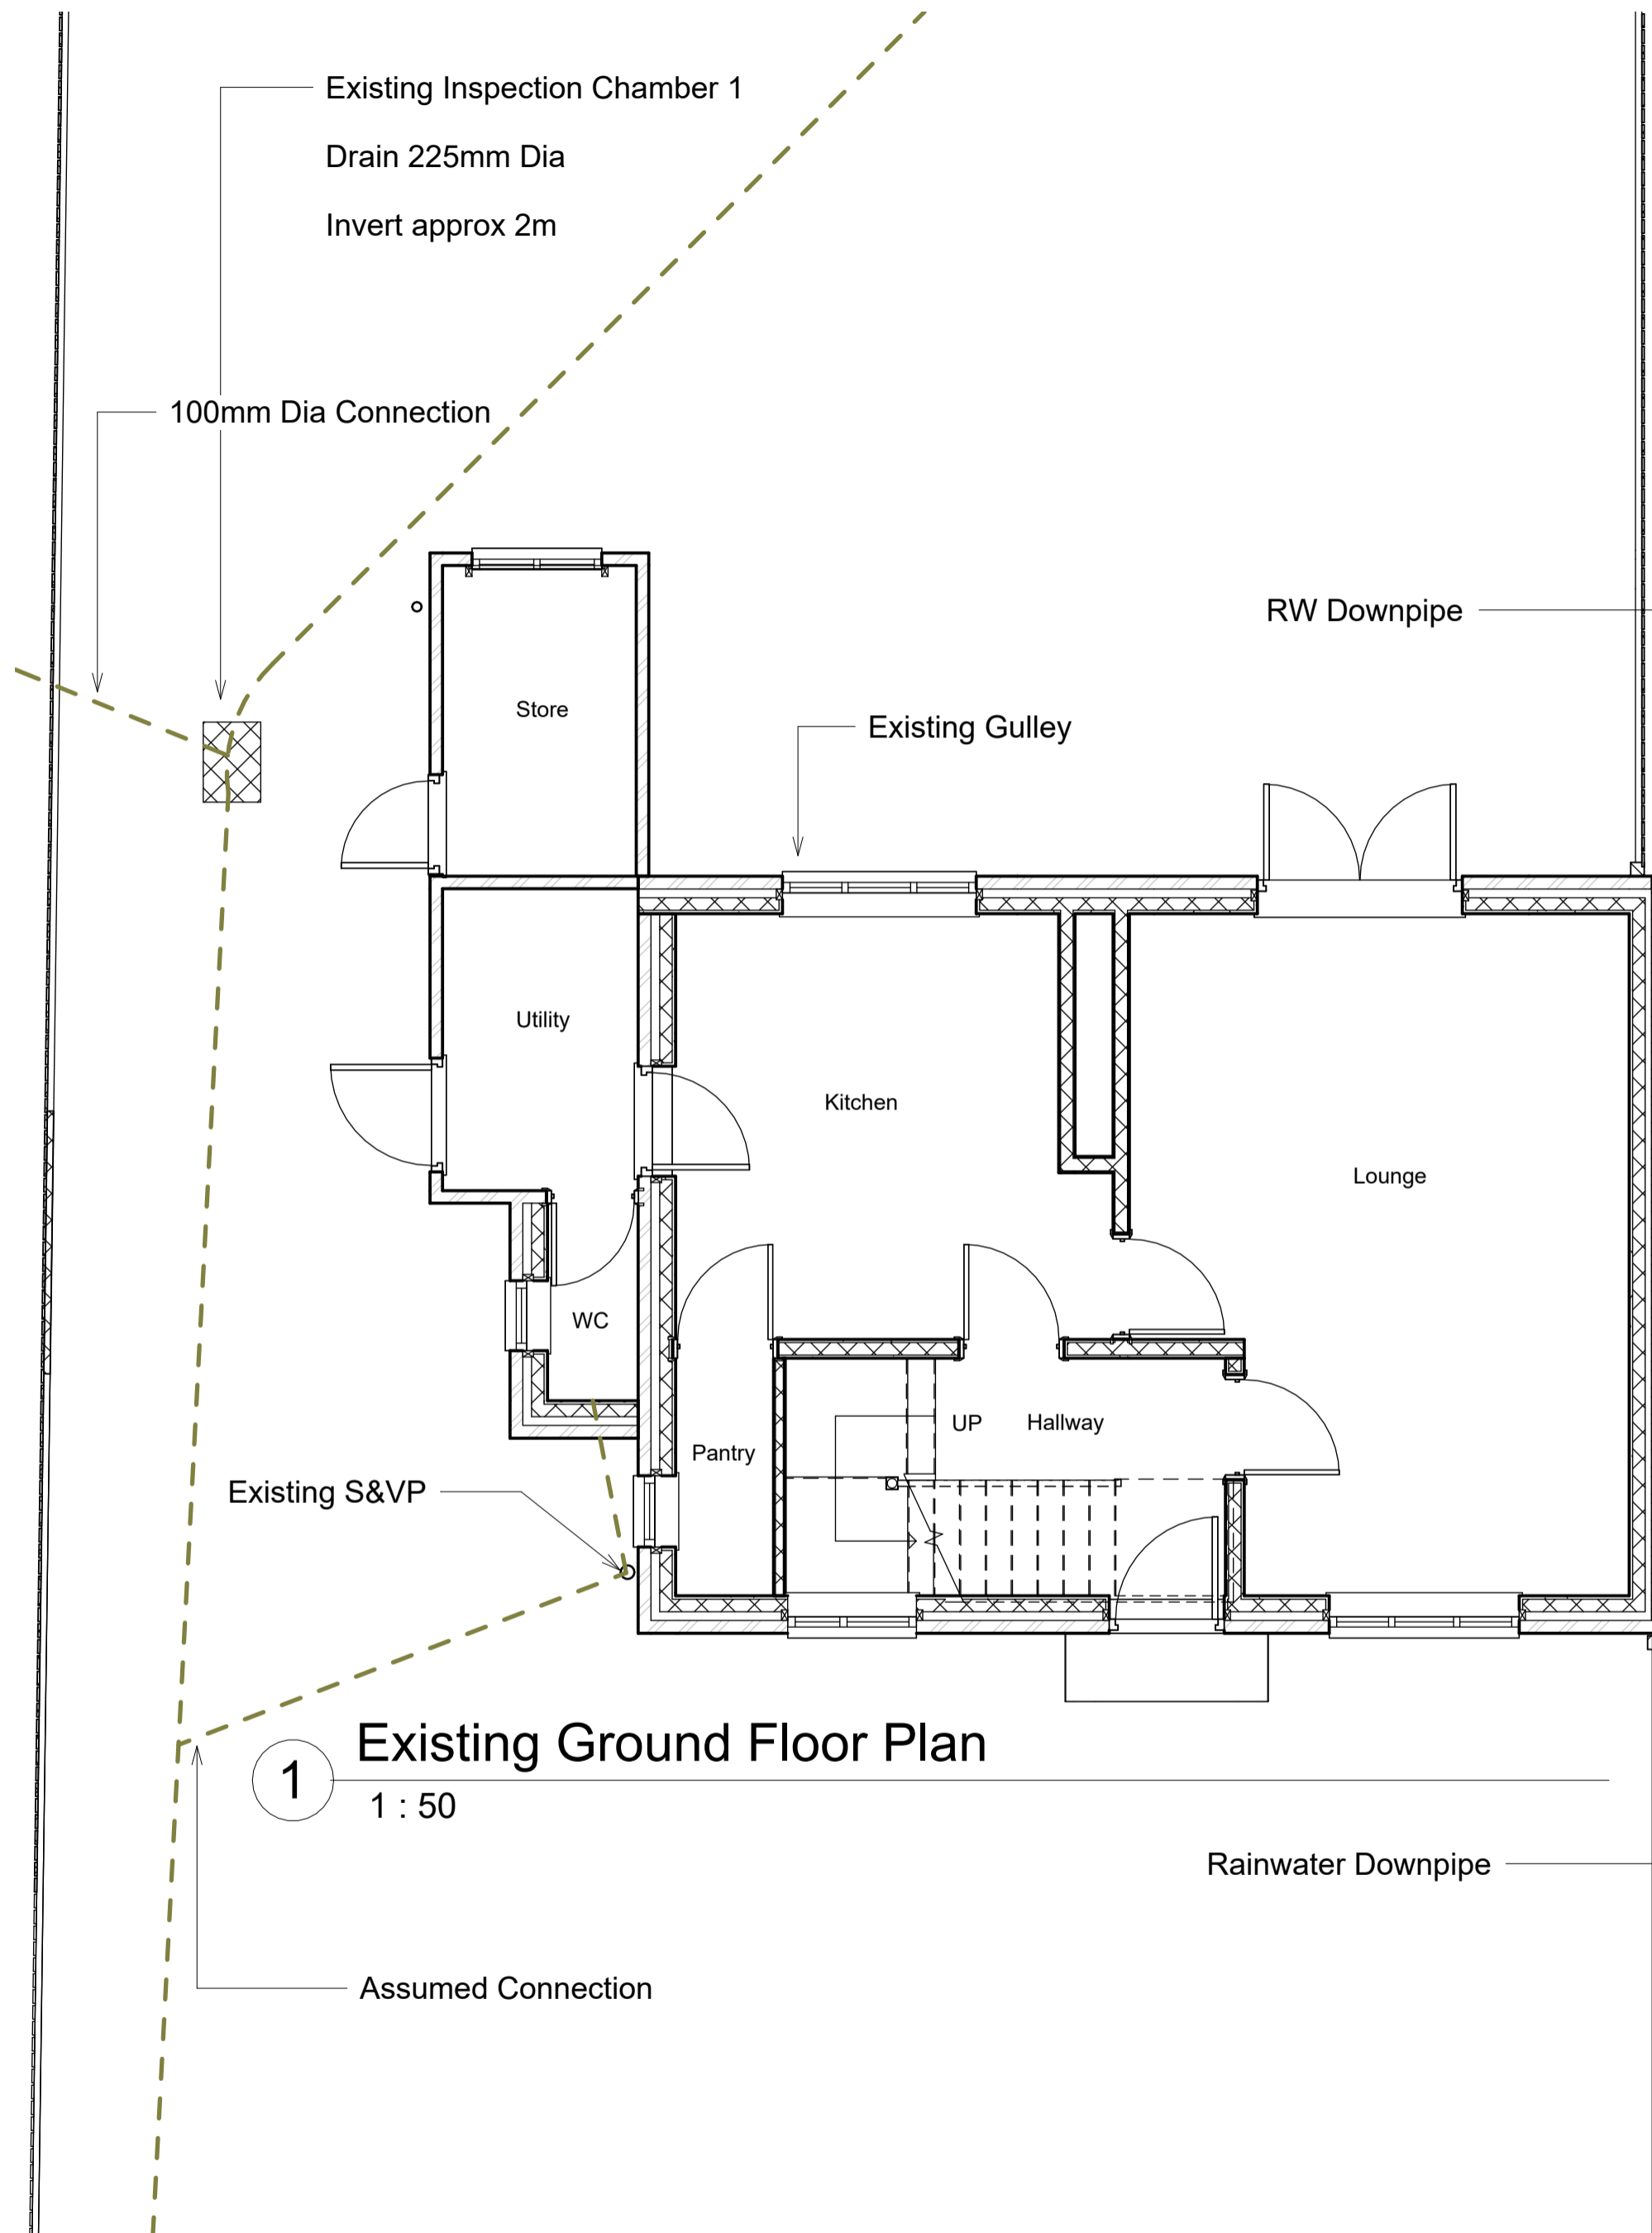


1 Existing Ground Floor Plan

1 : 50

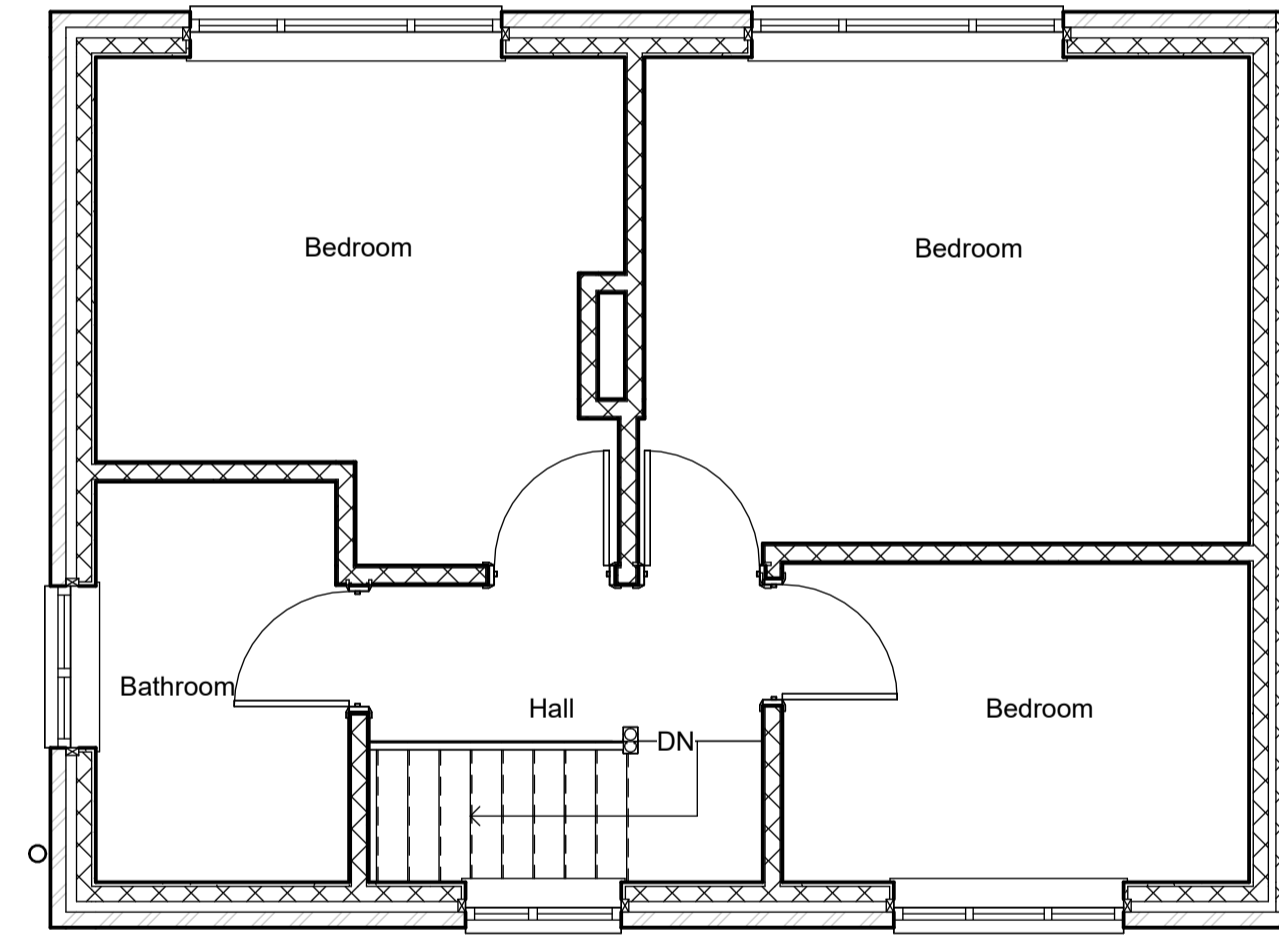

2 Existing First Floor Plan

1 : 50

 

No.	Description	Date

PROJECT ADDRESS
**169 Ringway, Bolton Upon
Dearne, S63 8AU**

PROJECT NAME
**Front, Side and Rear
Extensions**

SHEET NAME Existing Plans	
DRAWN BY KO	CHECKED BY LO
DATE 04/07/23	
SCALE (@A2) 1 : 50	PROJECT NUMBER 1952
DRAWING NUMBER E101	REV