


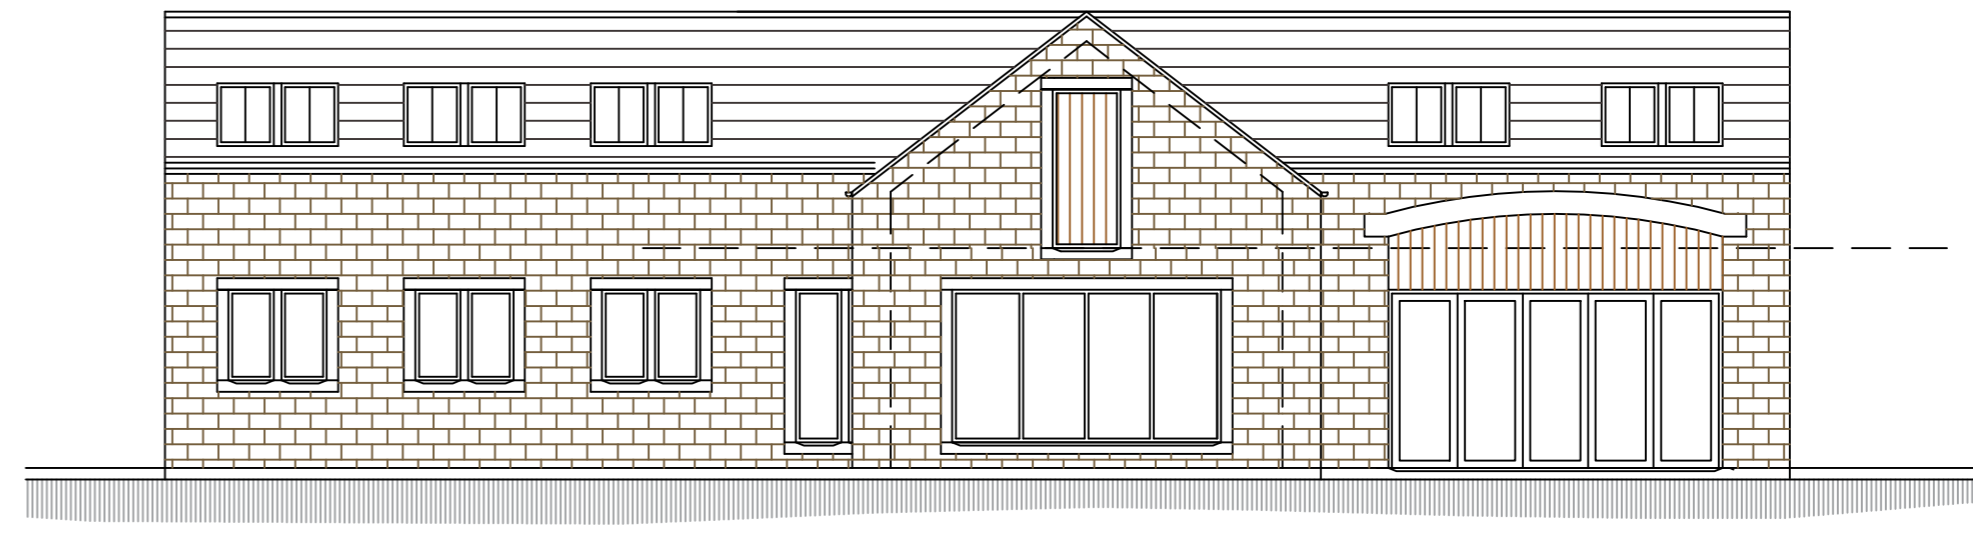


SOUTH EAST ELEVATION




SOUTH WEST ELEVATION




NORTH WEST ELEVATION

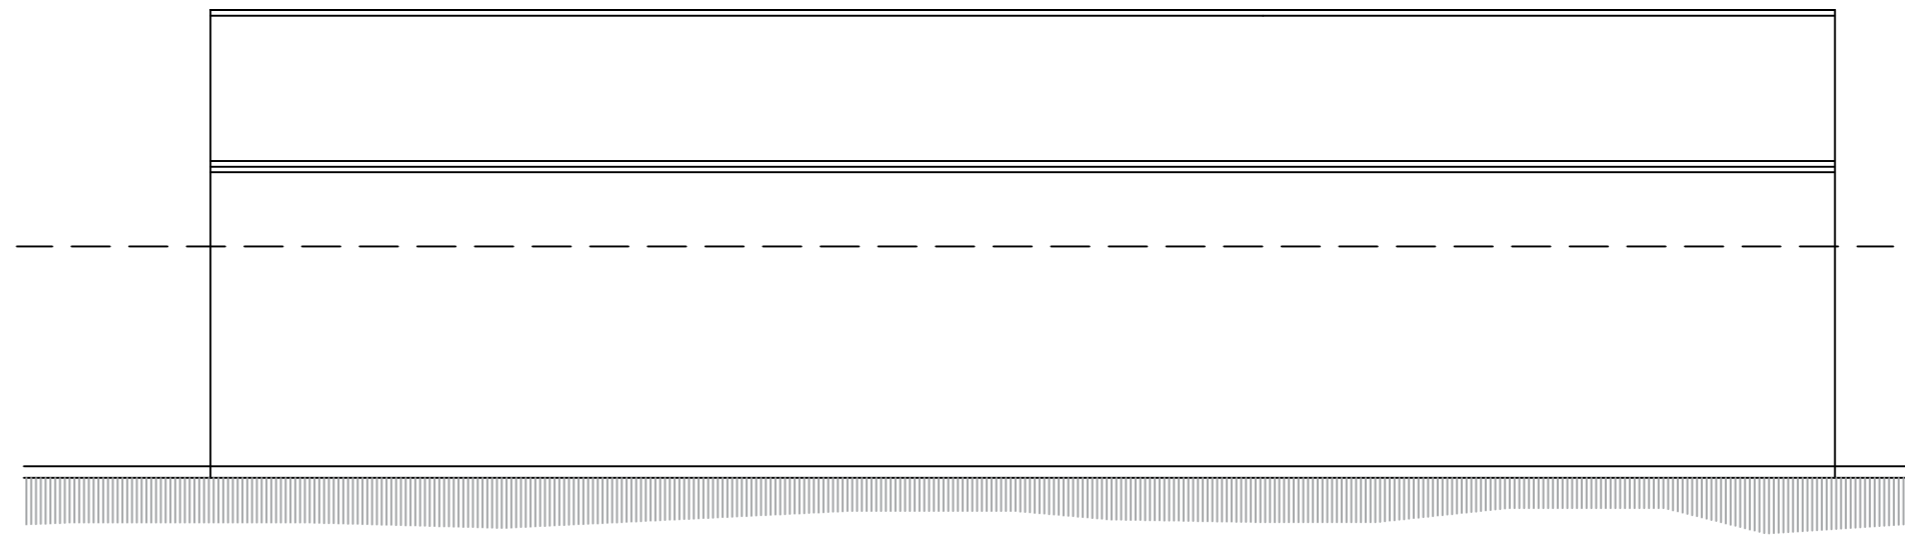

N.E. ELEVATION

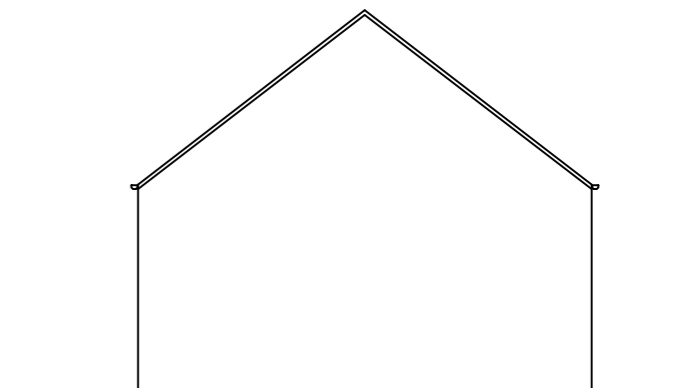


N.W.. ELEVATION

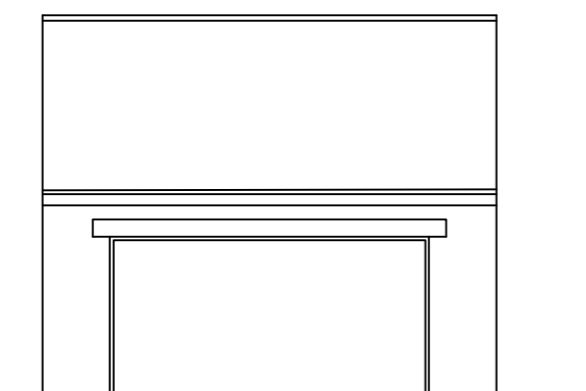


S.W. ELEVATION

GARAGE ELEVATIONS

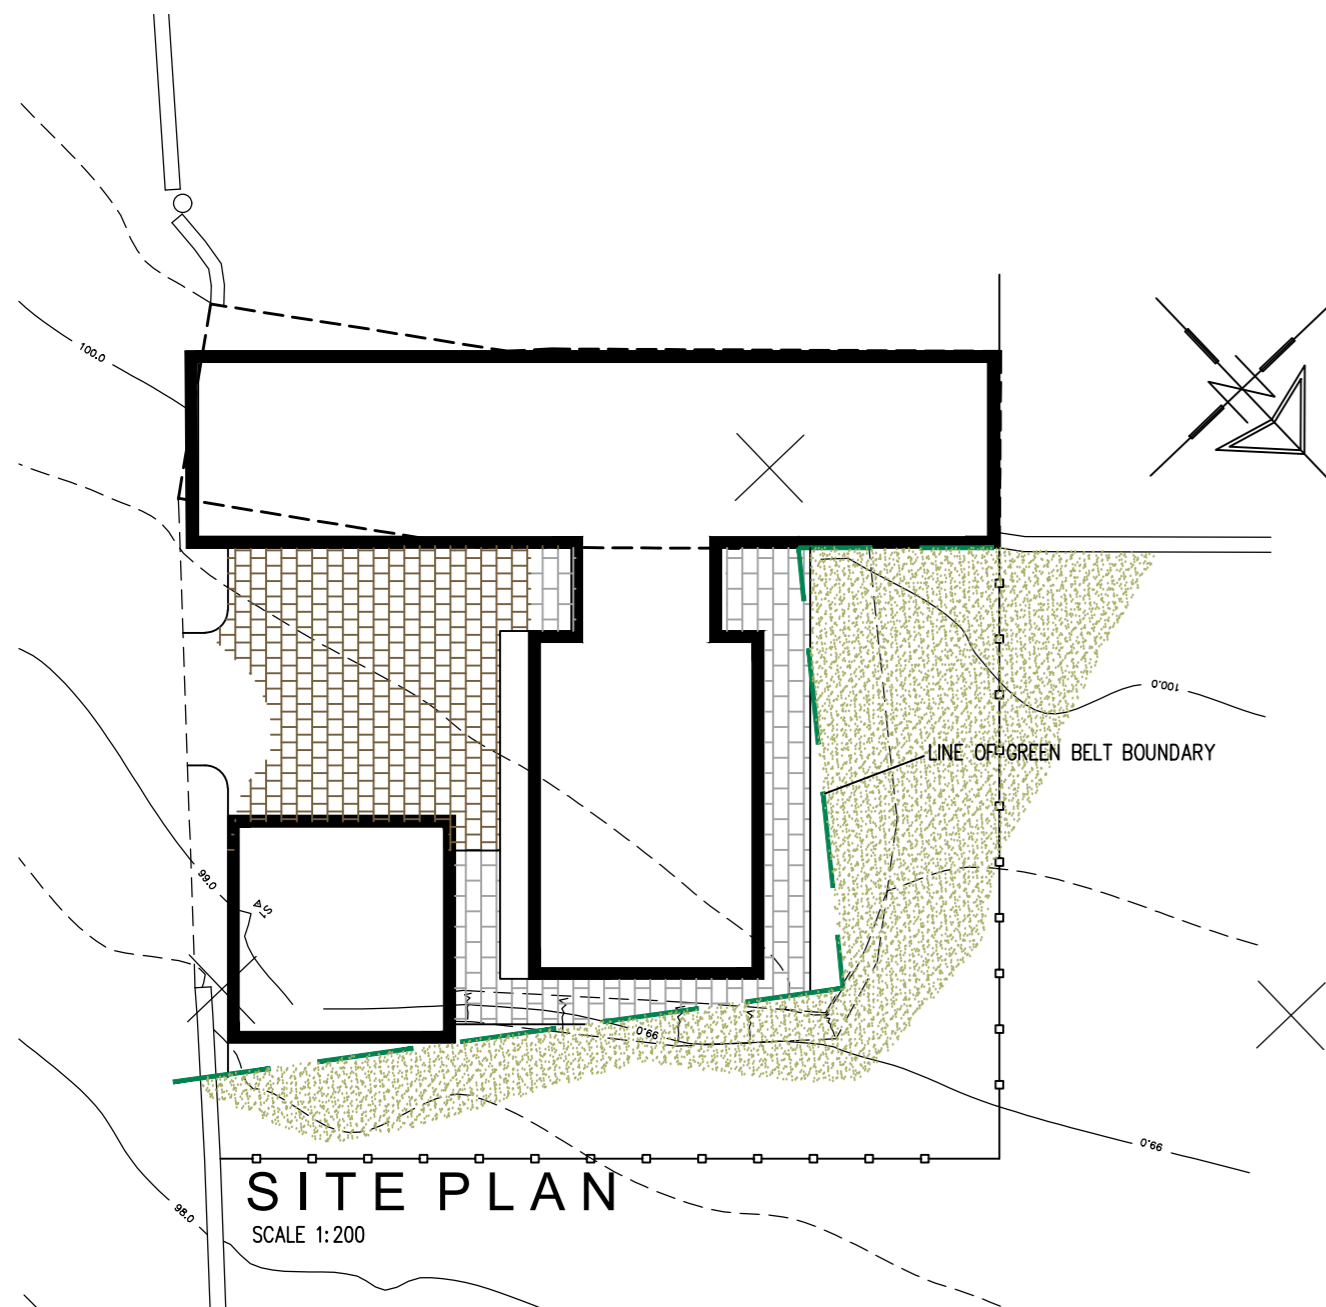

SITE PLAN
SCALE 1:200

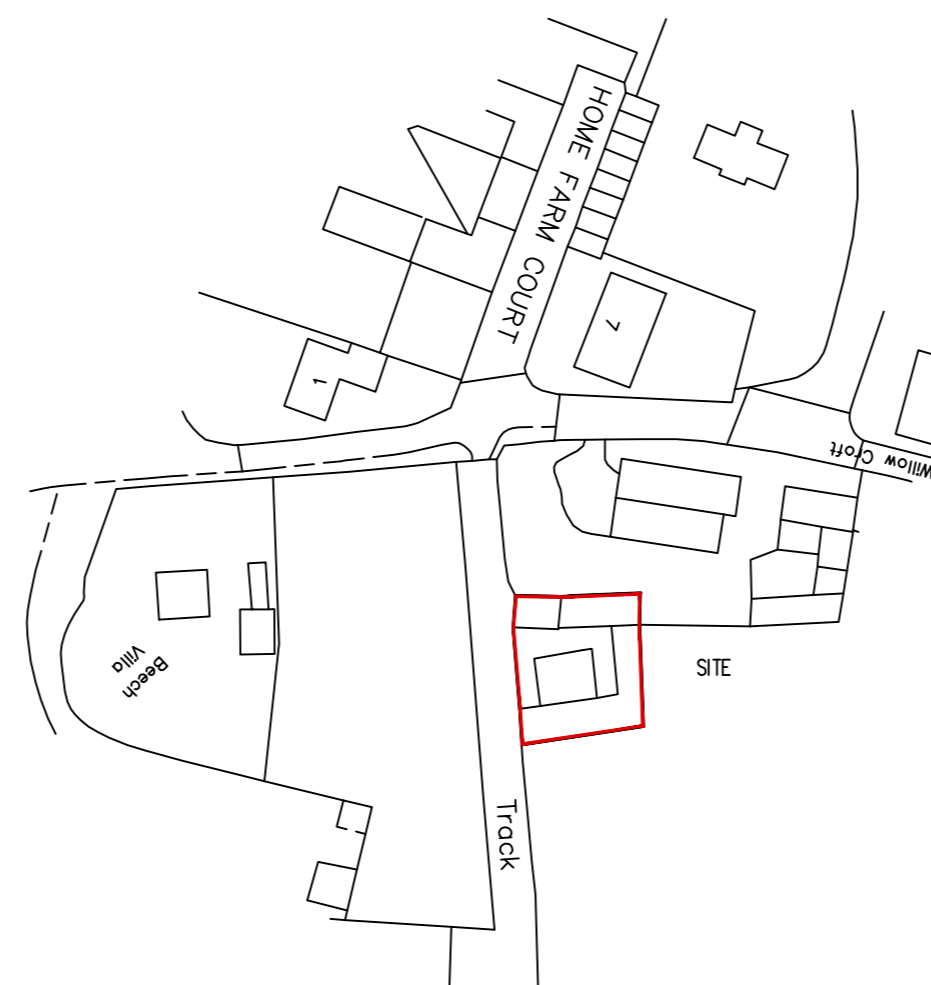

LOCATION PLAN
SCALE 1:1250

		OFFICE ONE 34 VICTORIA ROAD BARNSLLEY, S70 2BU		Phone: 01226 208482	
ARCHITECTURAL SERVICES		Project: PROPOSED DWELLING BOTHY COTTAGE, WHARNCLIFFE ESTATE WORTLEY		Client: MARRICH DEVELOPMENTS LTD	
Drawing Title: ELEVATIONS AND SITE PLAN		Date: APRIL 2019		Scale: 1:100 & 1:200	
Date: 03-05-19 27-06-19		Ref: 18-218		Dwg. No. Rev. 02 B	
Description: REVISED TO CLIENTS REQUIREMENTS GARAGE ELEVATIONS ADDED		Date:		Description:	