




Cross-section AA 1:200

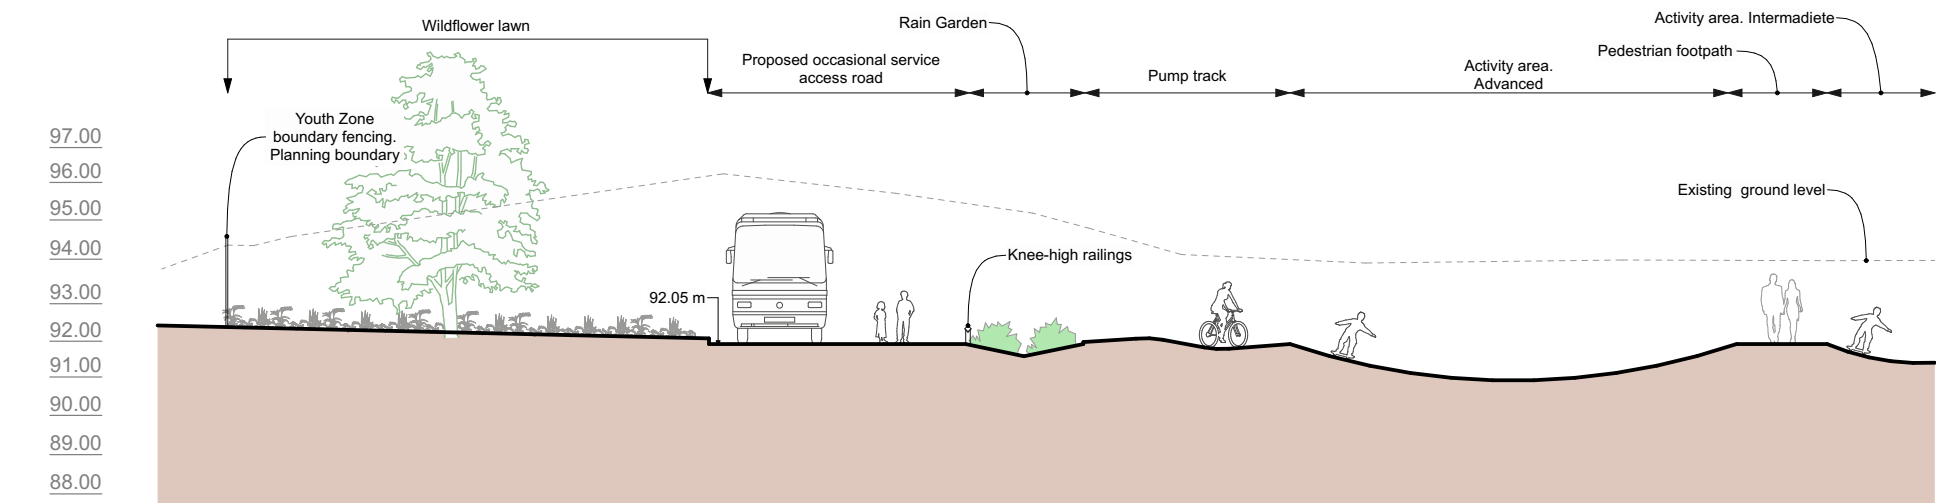


Cross-section BB 1:200

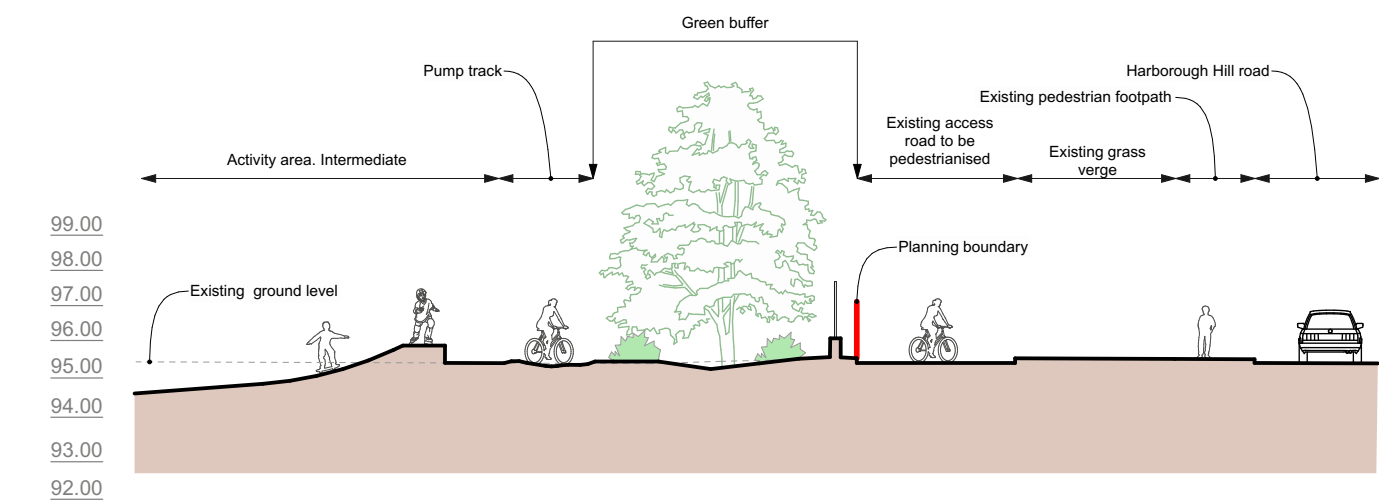

Cross-section CC 1:200

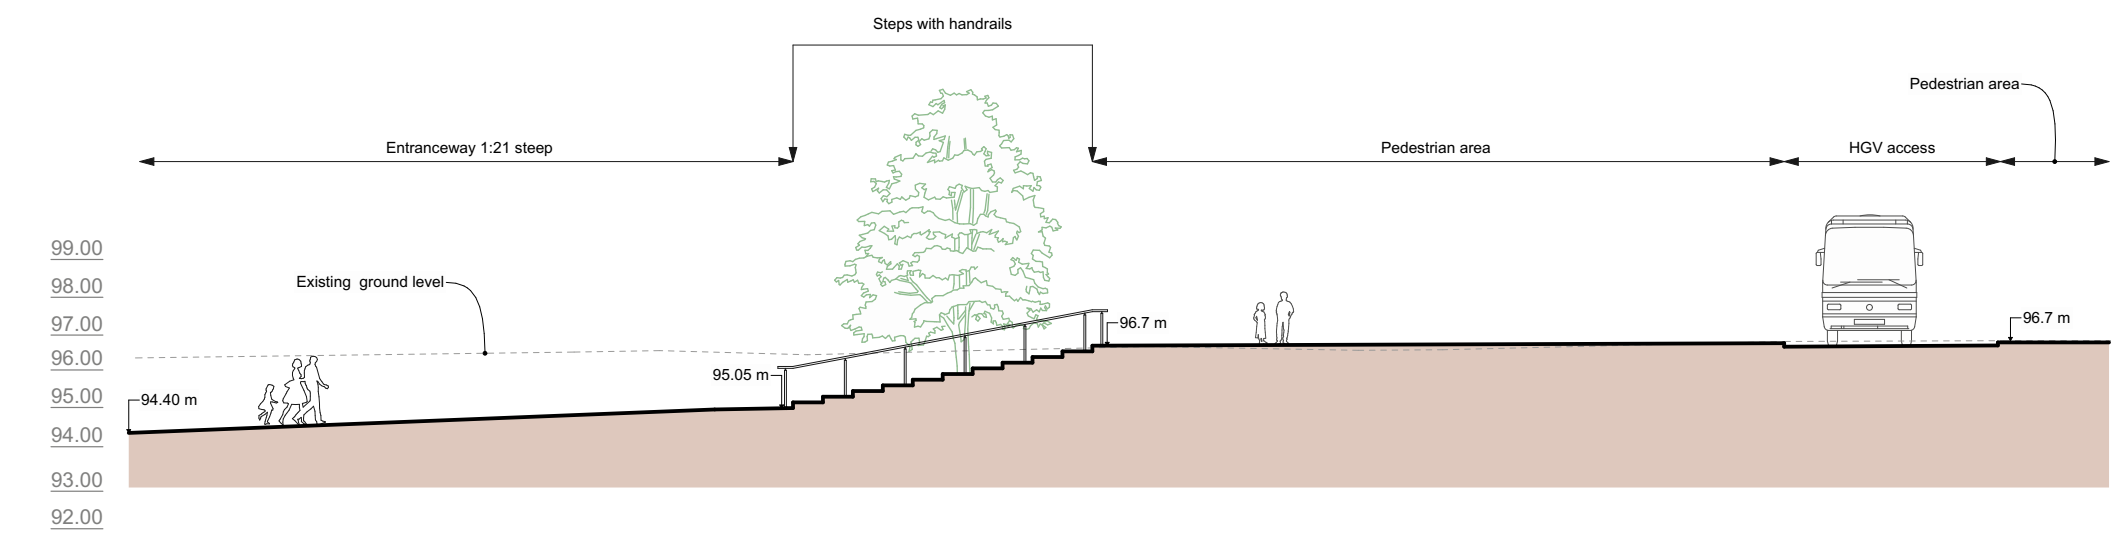

Cross-section DD 1:200

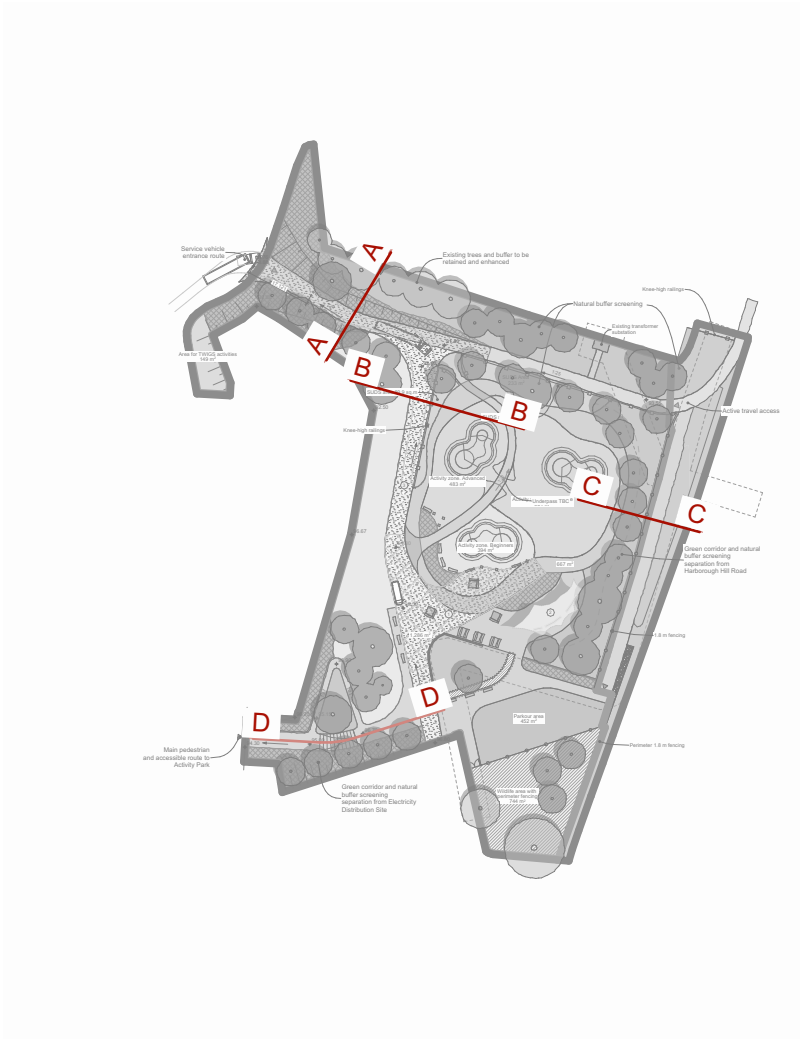

Proposed Site Plan 1:2000

This document is © Bond Bryan Architects Ltd.
If in doubt ASK. Drawing measurements shall not be obtained by scaling. Verify all dimensions prior to construction.
Immediately report any discrepancies on this document to the Originator. This document shall be read in conjunction with associated models, specifications and related consultants' documents.

Key plan

North
N

P01	First issue	AF	SR	03/05/2024
Rev	Description	Drawn	Checked	Date

B

BOND BRYAN

e info@bondbryan.co.uk
w www.bondbryan.co.uk

Barnsley Metropolitan Borough Council

Barnsley Levelling Up Fund
Youth Zone Activity Park

General Arrangement. Sections			
Originator project ref 23048	Purpose of Issue Design Development		
Scale(s) 1:200, 1:2000			
Paper size A2	Revision description Preliminary		
project originator volume level type role number	revision		
BALU - BBA -YAP- XX - DR - L - 4002	P01		

Native model: 23048-YouthZoneActivityPark