


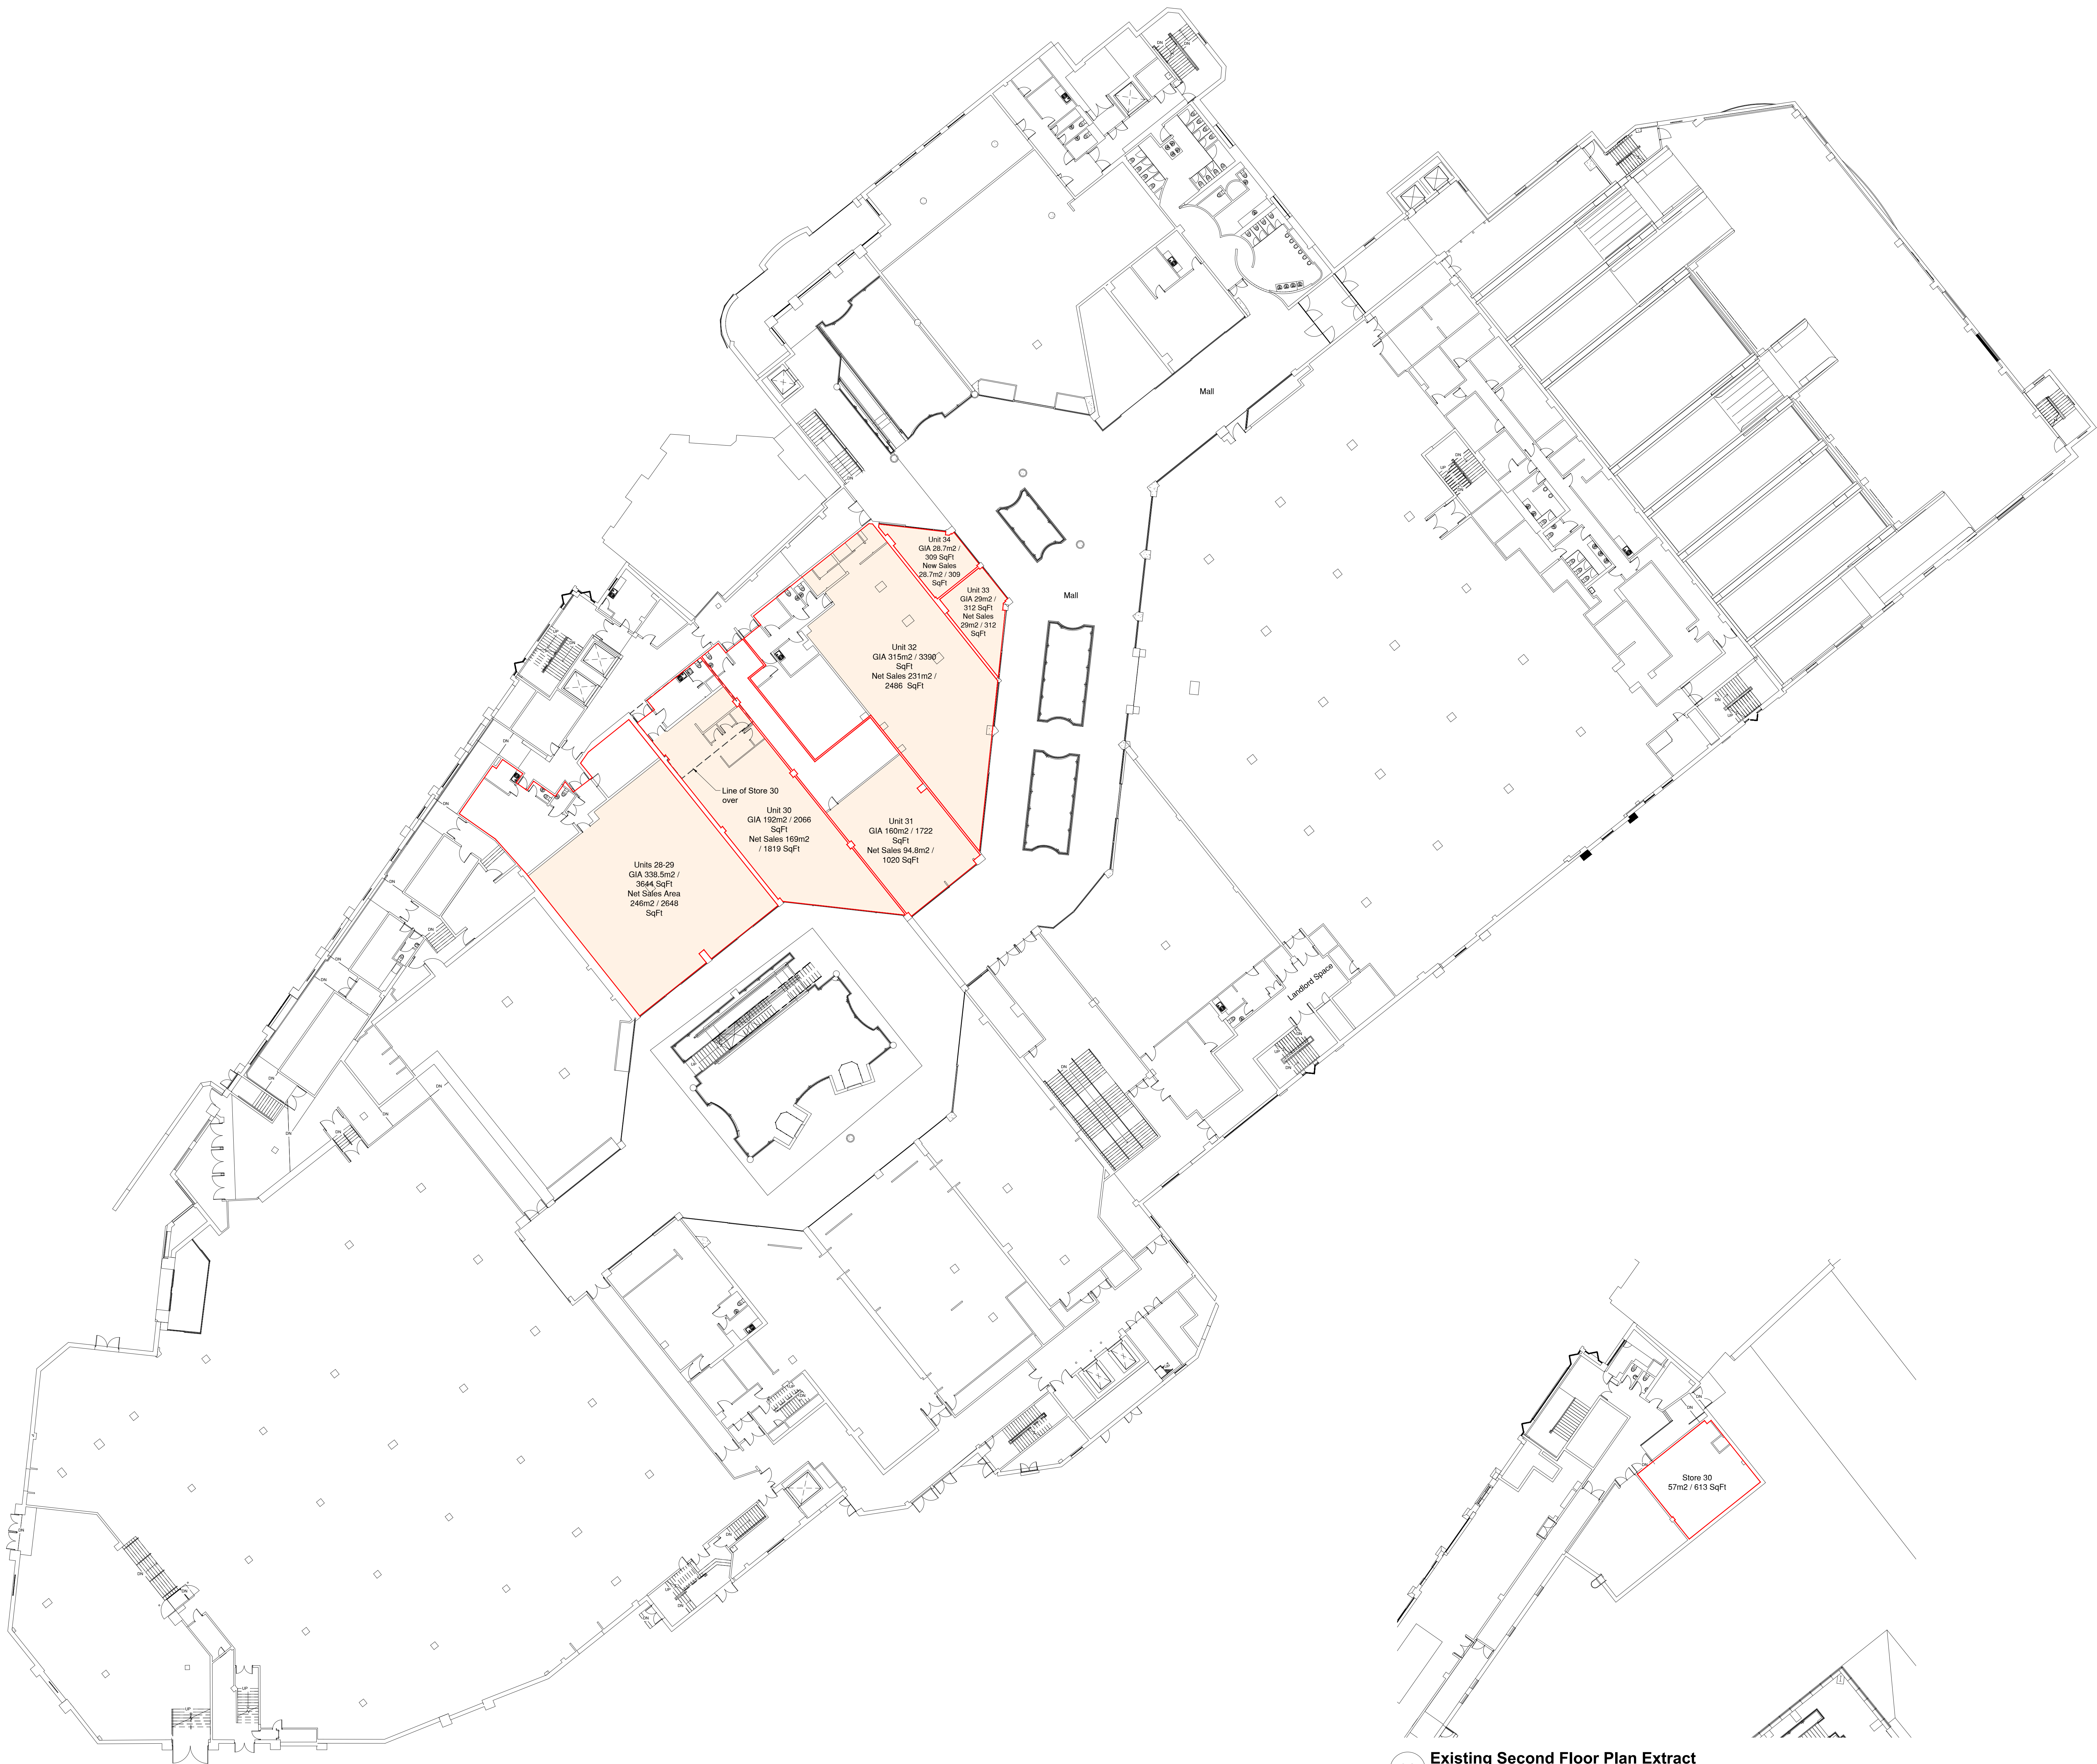


01 Existing First Floor Plan

02 Existing Second Floor Plan Extract

DO NOT SCALE FROM THIS DRAWING. ALL DIMENSIONS TO BE CHECKED ON SITE BY CONTRACTOR. REPORT ANY DISCREPANCIES TO DRAWING AUTHOR AND PROPERTY SERVICES TEAM. DRAWING OR CONTENTS SHOULD NOT BE DUPLICATED WITHOUT PRIOR CONSENT.

DRAWING TO BE READ IN CONJUNCTION WITH ALL OTHER PROJECT DOCUMENTS INCLUDING BUT NOT LIMITED TO DRAWINGS, SPECIFICATIONS, SCHEDULES.

 

NOTES

Denotes existing net sales area

P1	First Issue	18/06/2026	
Rev	Notes	Date	Issued By



SERVICE
Property Services

PROJECT
Alhambra Shopping Centre
Units 28-34 Strip Out

TITLE
Existing Floor Plans

PROJECT REF	DRAWING REFERENCE	REV
PL02	P1	P1
SCALE	DISCIPLINE	SHEET SIZE
1:200	ARCHITECTURE	A0
PURPOSE OF ISSUE	PLANNING APPROVAL	Drawn Checked BST