



scale 1:100m.

ground floor plan
block "B"

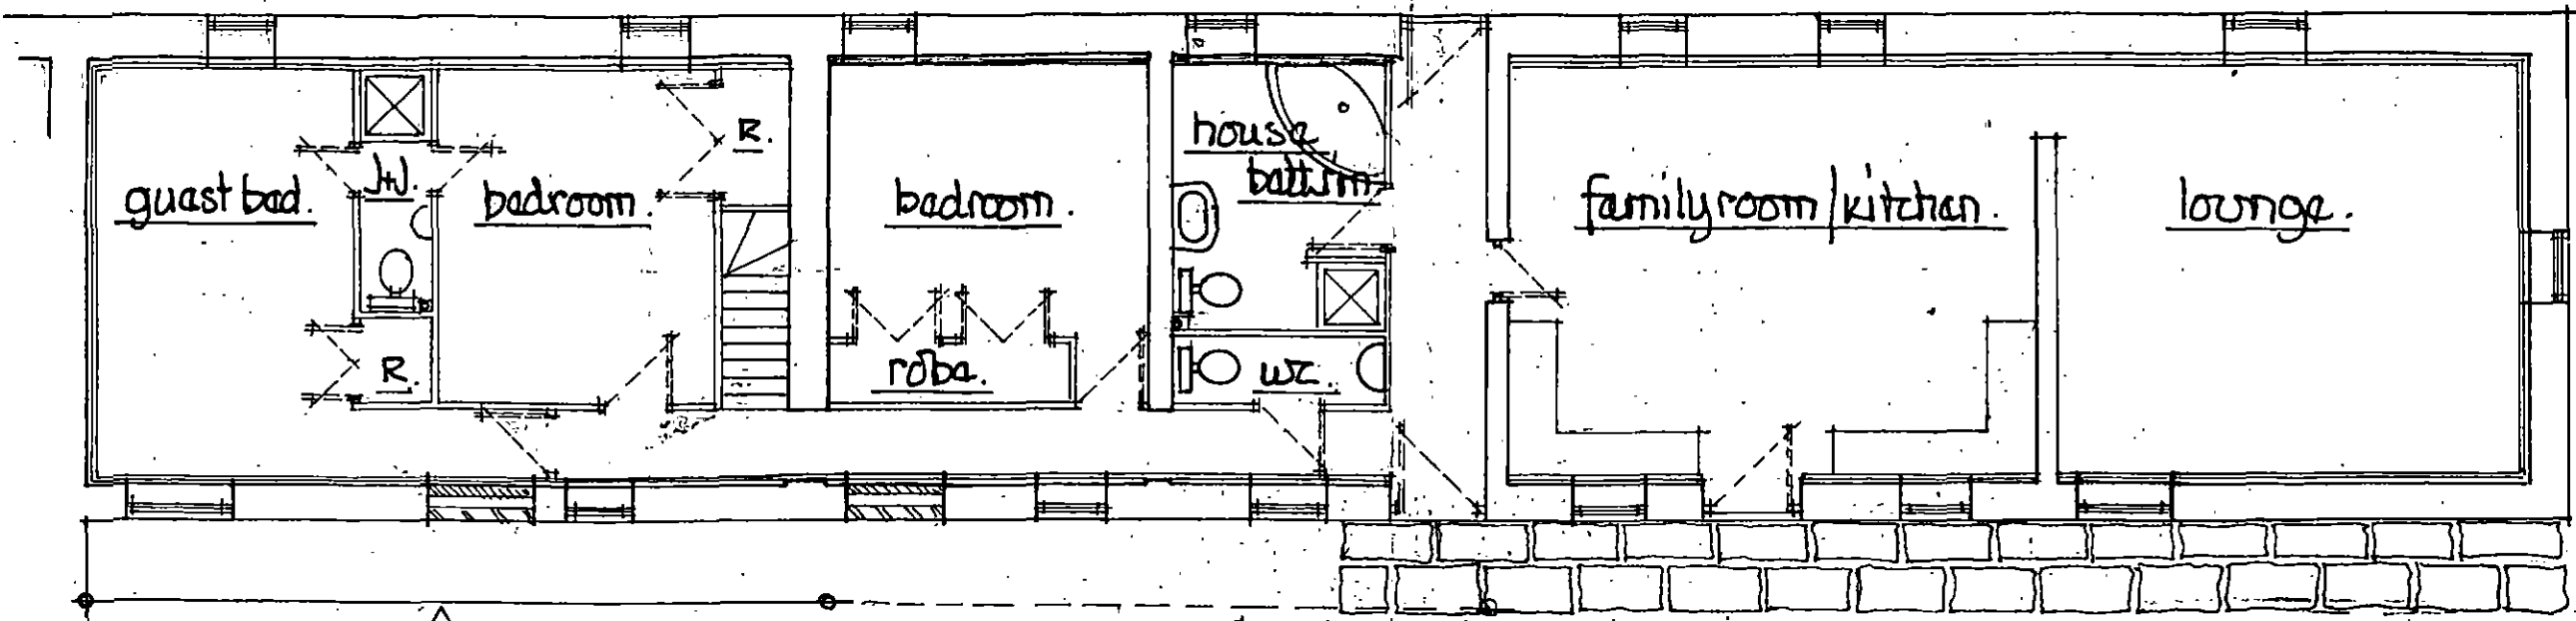


↑ see upper floor plan.

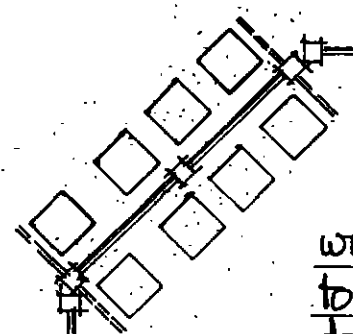


waste + recycling bins - taken
to collection point on specified
day.

ground floor plan
block "A"

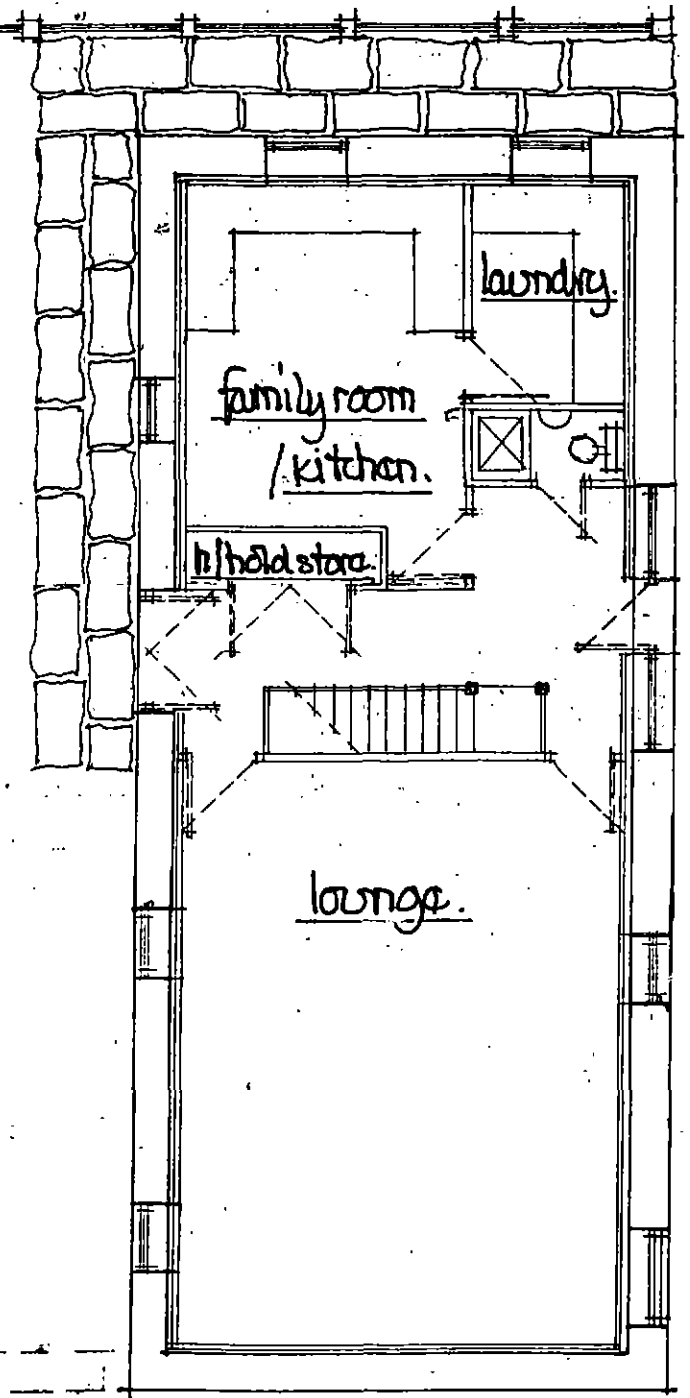

← see upper floor plan.

boundary fence details @ 1:100m
dark stained timber panel

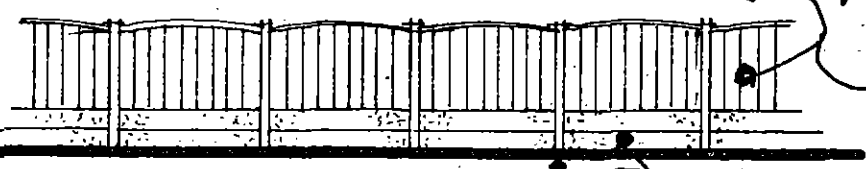

concrete post + base