

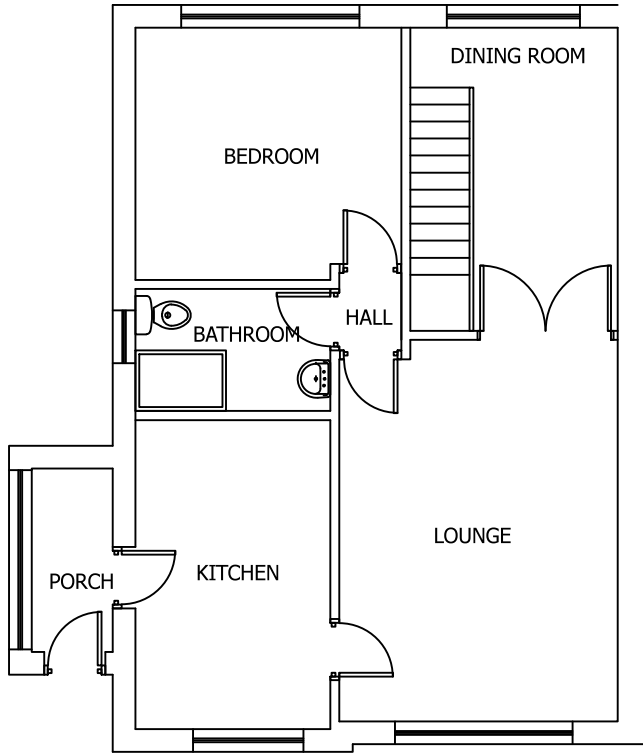


Drawing No.	Rev No.
MPT001-004	

 

EXISTING GROUND FLOOR PLAN
SCALE 1:100 AT A3

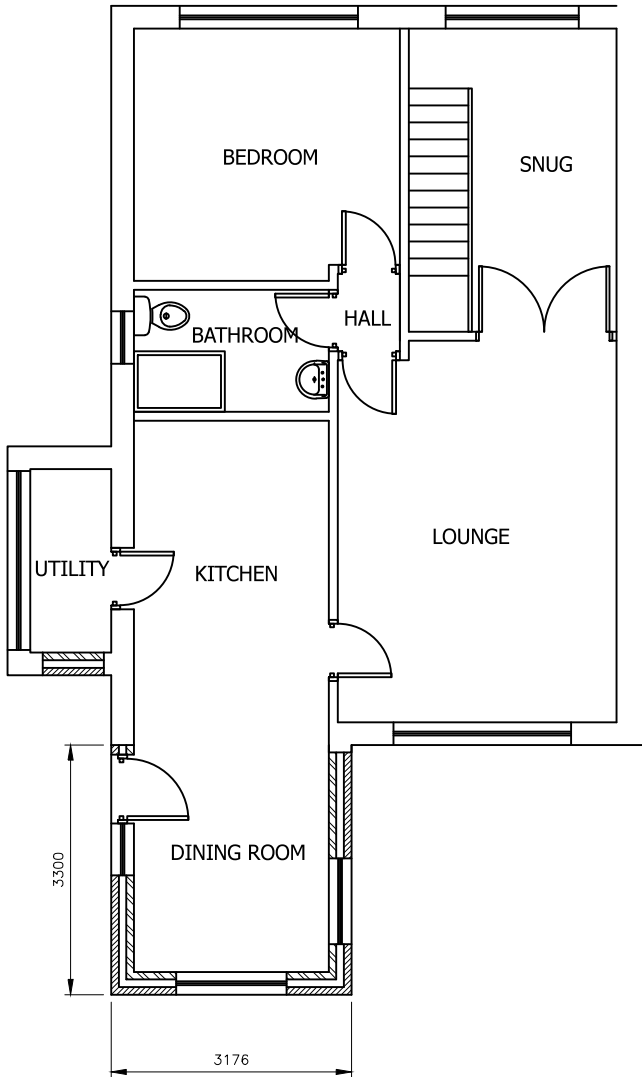

PROPOSED GROUND FLOOR PLAN
SCALE 1:100 AT A3

DO NOT SCALE: Contractor to check all dimensions and report any omissions or errors

NOTES

Rev	Description	By	Chk	App	Date
JRB DESIGNS Ltd 1 Saville Road Cudworth Barnsley S72 8LT Tel: 01226 383542 Fax: 01226 380078 Mob: 07970 541192 Email: john@jrbdesigns.co.uk This drawing is copyright. © jrbdesigns Ltd.					
Client MRS PAT TOWNSEND					
Drawing Title PROPOSED PLANS					
Address 16 MARINA RISE DARFIELD BARNSELEY S73 9PJ					
Project Title: PROPOSED SINGLE STOREY FRONT EXTENSION					
Purpose of Issue: PLANNING					
Drawing Status FIRST ISSUE					
Scale at A3 AS SHOWN		Drawn By JRB		Date 26/10/2023	
Checked By		Date 26/10/2023		Approved By Date 26/10/2023	
Project No. MPT001		Drawing No. 004			Revision -
APPROVAL ☒		INFORMATION ☐		TENDER ☐	
		CONTRACT ☐		CONSTRUCTION ☐	