


| | |
|-------------|---------|
| Drawing No. | Rev No. |
| MNW001 -003 | |

SCALE BARS


| | | | | | |
|--------|----|----|----|----|----|
| 1:100 | 1 | 2 | 3 | 4 | 5 |
| 1:200 | 2 | 4 | 6 | 8 | 10 |
| 1:500 | 5 | 10 | 15 | 20 | 25 |
| 1:1250 | 25 | 50 | | | |

DO NOT SCALE: Contractor to check all dimensions and report any omissions or errors


NOTES

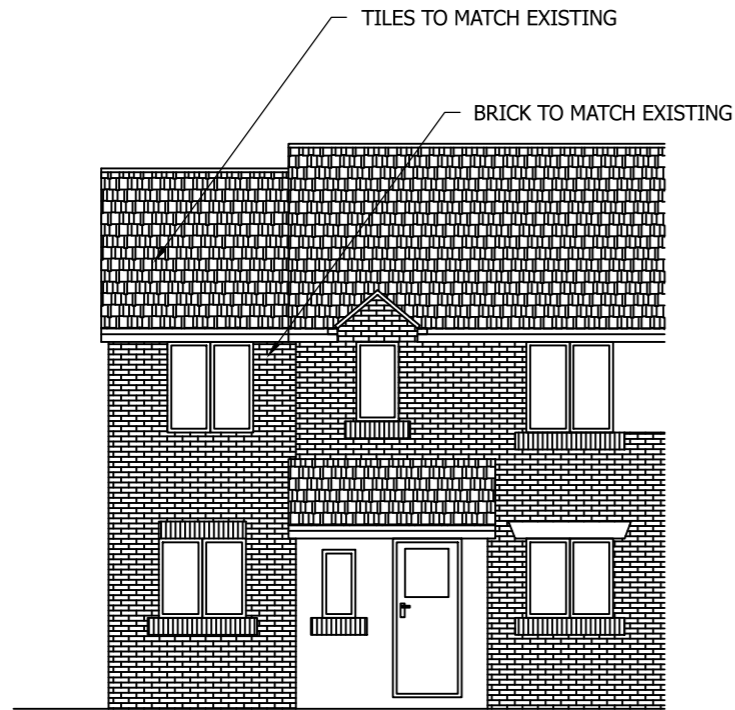

PROPOSED FRONT ELEVATION
SCALE 1:100 AT A3

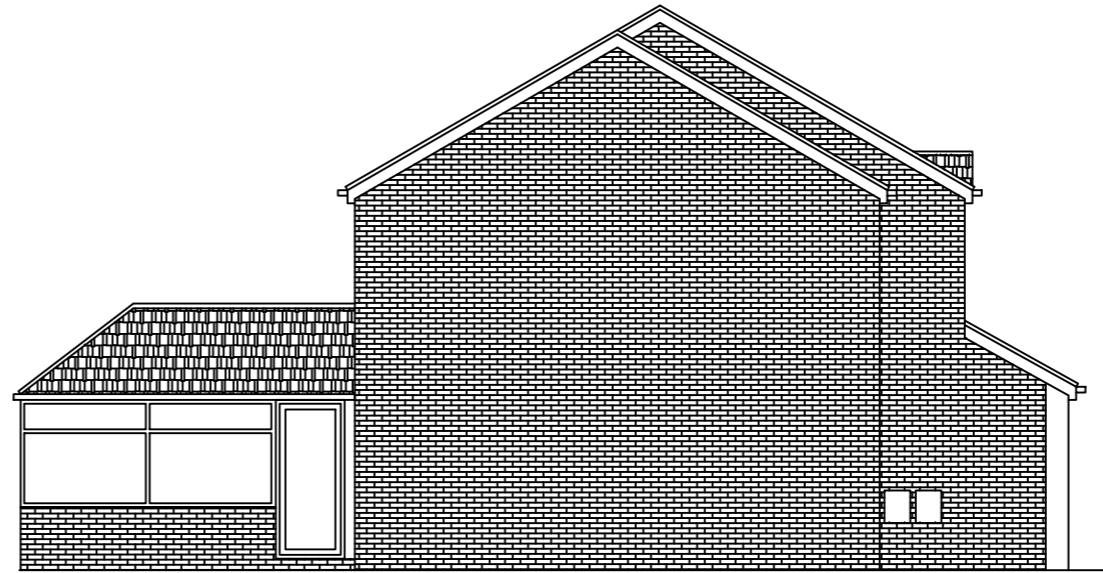

PROPOSED END ELEVATION
SCALE 1:100 AT A3

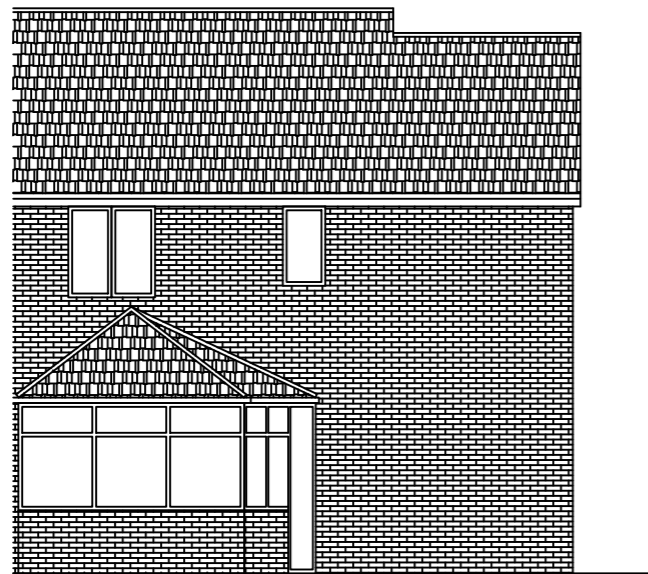

PROPOSED REAR ELEVATION
SCALE 1:100 AT A3

| Rev | Description | By | Chk | App | Date |
|-----|-------------|----|-----|-----|------|
|-----|-------------|----|-----|-----|------|

JRB DESIGNS Ltd
1 Saville Road
Cudworth
Barnsley
S72 8LT
Tel: 01226 383542
Fax: 01226 380078
Mob: 07970 541192
Email: john@jrbdesigns.co.uk

This drawing is copyright. © jrbdesigns Ltd.

Client

MR. N WEBSTER

Drawing Title

PROPOSED ELEVATIONS

Address

36 MANOR FIELDS
GREAT HOUGHTON
BARNSELY
S72 0BF

Project Title:

PROPOSED TWO STOREY
SIDE EXTENSION

Purpose of Issue:

PLANNING

Drawing Status

FIRST ISSUE

| | | |
|-------------|----------|------|
| Scale at A3 | Drawn By | Date |
|-------------|----------|------|

| | | |
|----------|-----|------------|
| AS SHOWN | JRB | 02/02/2025 |
|----------|-----|------------|

| | | | |
|------------|------|-------------|------|
| Checked By | Date | Approved By | Date |
|------------|------|-------------|------|

| | | | |
|--|------------|--|------------|
| | 02/02/2025 | | 02/02/2025 |
|--|------------|--|------------|

| | | |
|-------------|-------------|----------|
| Project No. | Drawing No. | Revision |
|-------------|-------------|----------|

| | | |
|--------|-----|---|
| MNW001 | 003 | - |
|--------|-----|---|

APPROVAL INFORMATION TENDER CONTRACT CONSTRUCTION