



COPYRIGHT: This drawing and design and all the information contained herein is the sole copyright of M & JH Design and reproduction in any form is prohibited without the written permission of M & JH Design.

NOTES:
 All dimensions must be checked on site and not scaled from this drawing.
 CONTRACTORS PLEASE NOTE:
 The contractor must ensure that the proposed work complies with all applicable Building Regulations and all other relevant codes of practice. Any structural work must be carried out to the specification and requirements of the Structural Steelwork Association (SSA) and the relevant Building Regulations authority.
 All structural work to be inspected at all relevant stages by the Structural Engineer. The contractor must ensure that the proposed work is carried out to the satisfaction of the Structural Engineer. Any costs and claims for damages, loss of time etc. incurred by falling to do so are the sole liability of the contractor.
 This drawing is a preliminary design and is not a final specification. Should be reported to the designer prior to any work commencing.


General:
 All work to be carried out strictly in accordance with current Building Regulations and British Standard Codes of Practice. All new timber to be treated with recommended fungicide and insect repellent to satisfaction of Local Building Inspector. No projections over boundary.

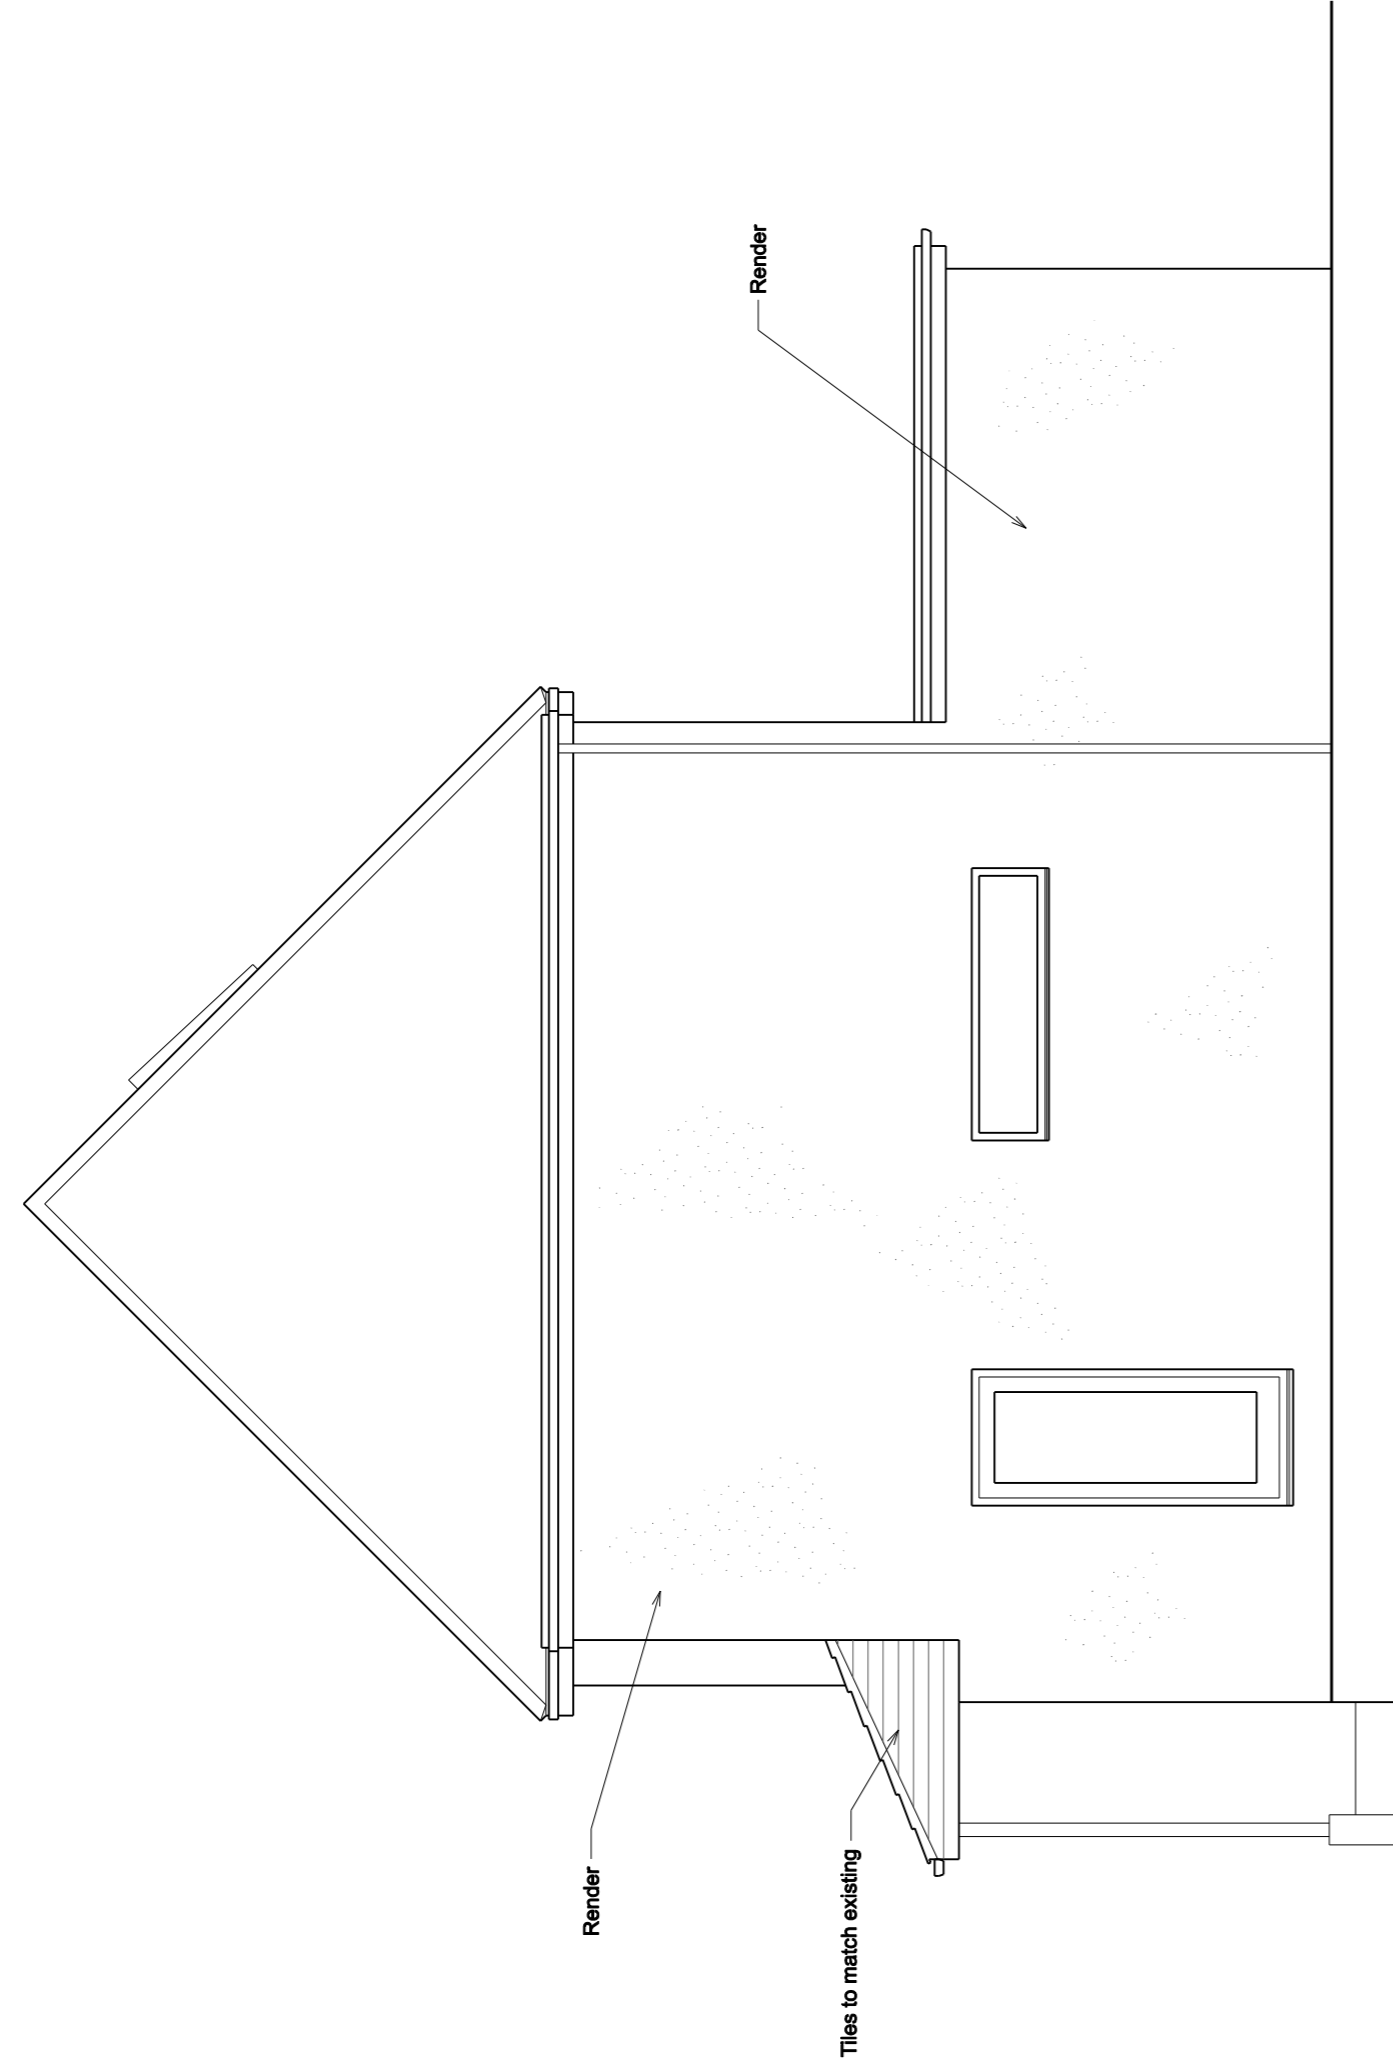


Proposed Side Elevation

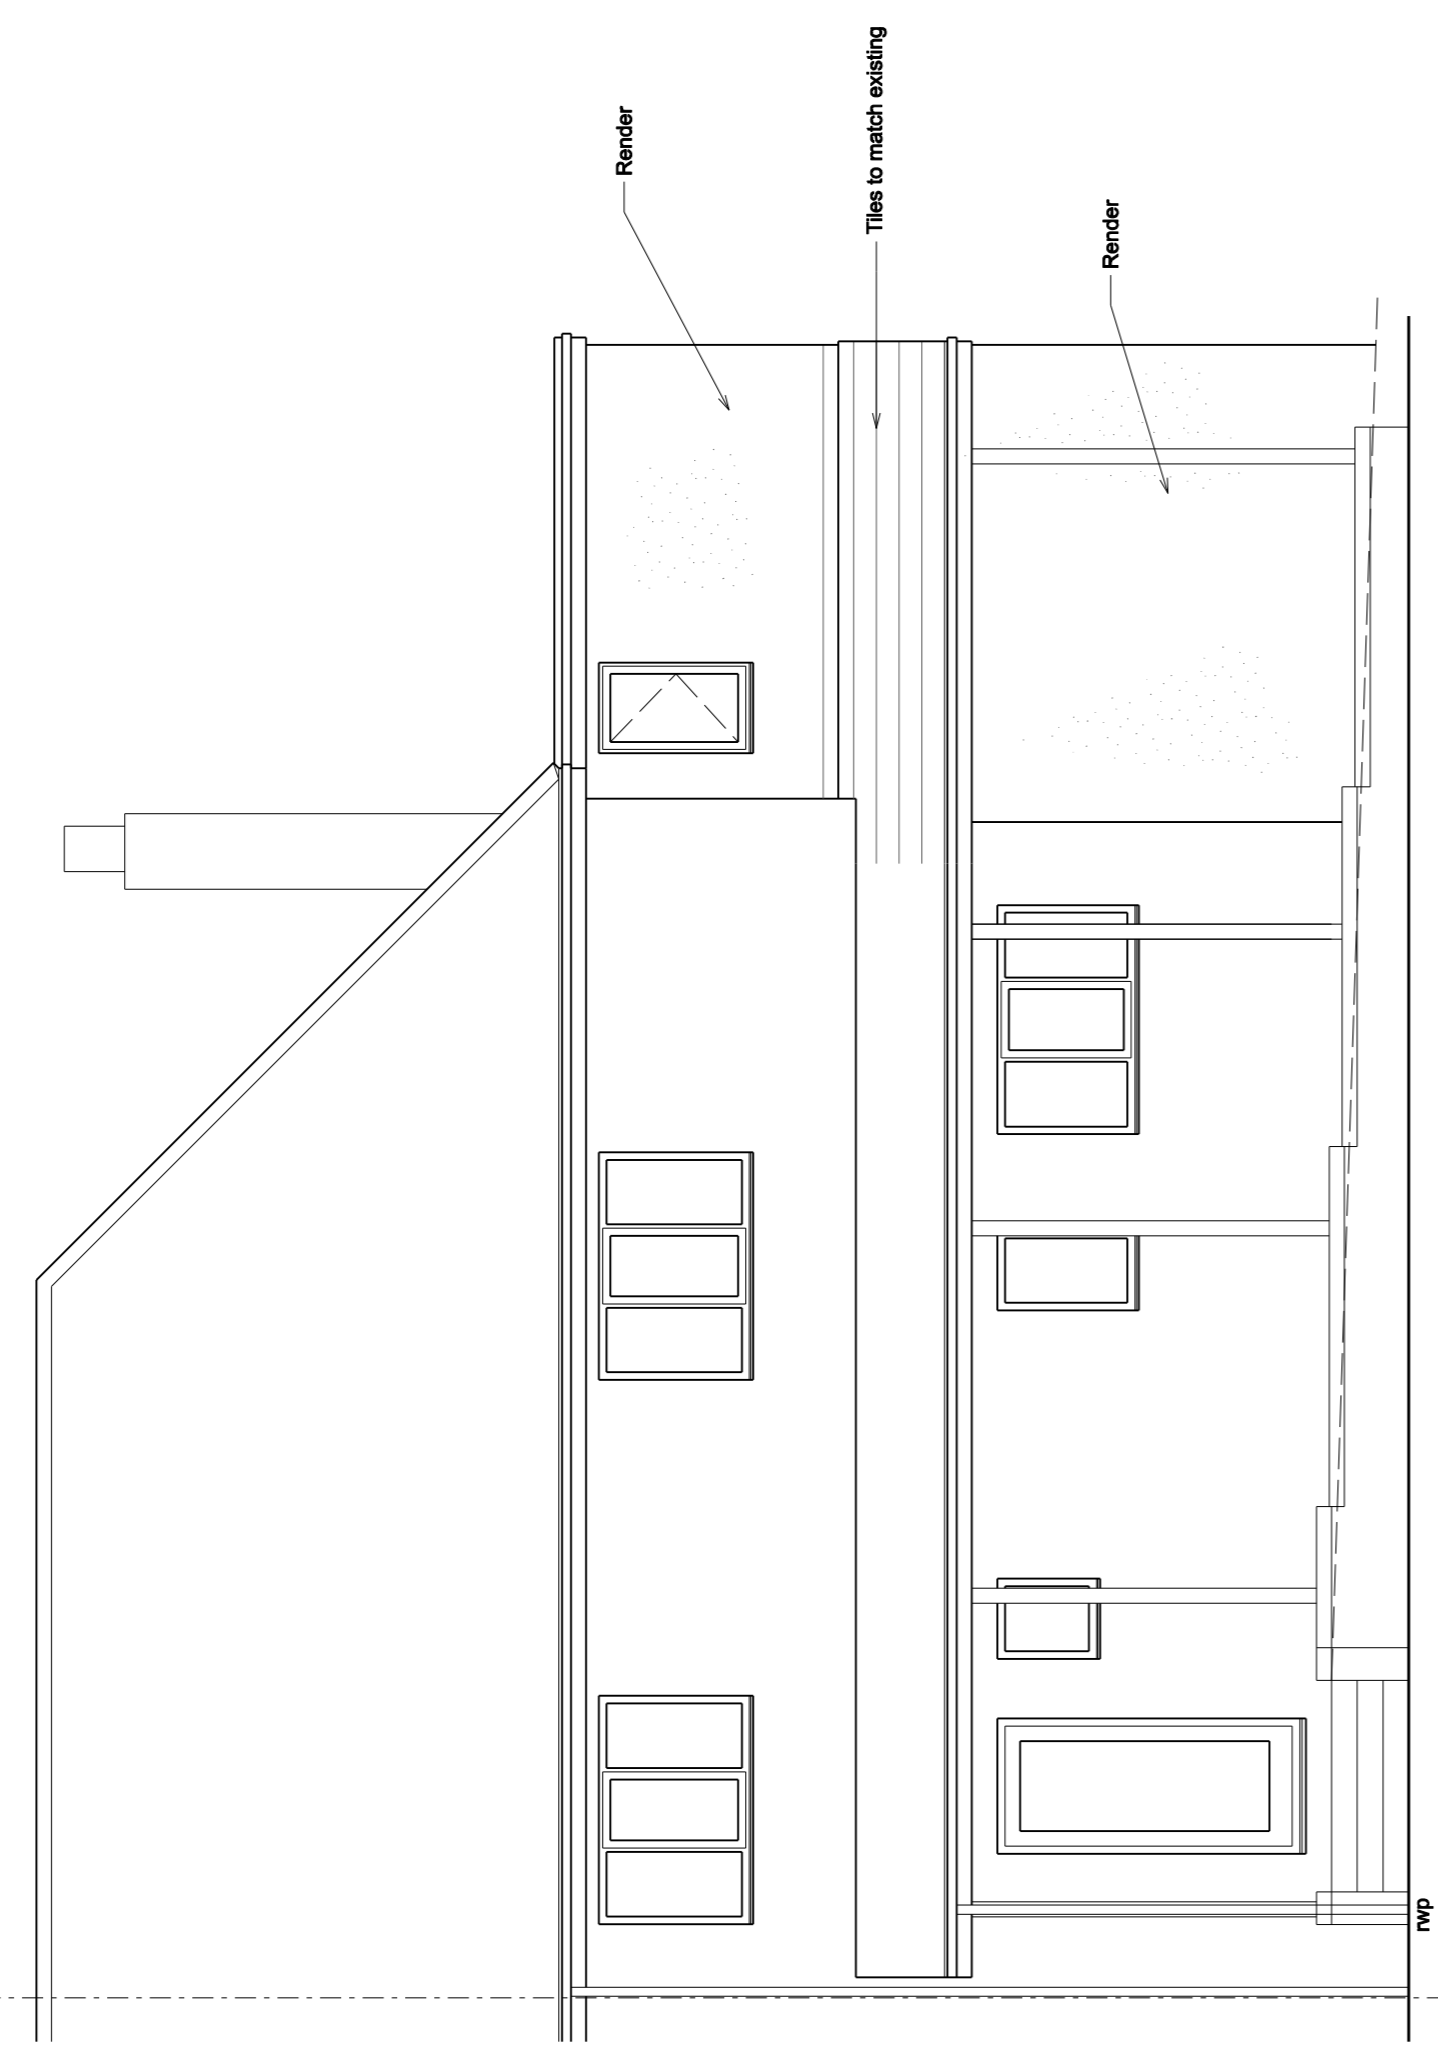

Proposed Front Elevation

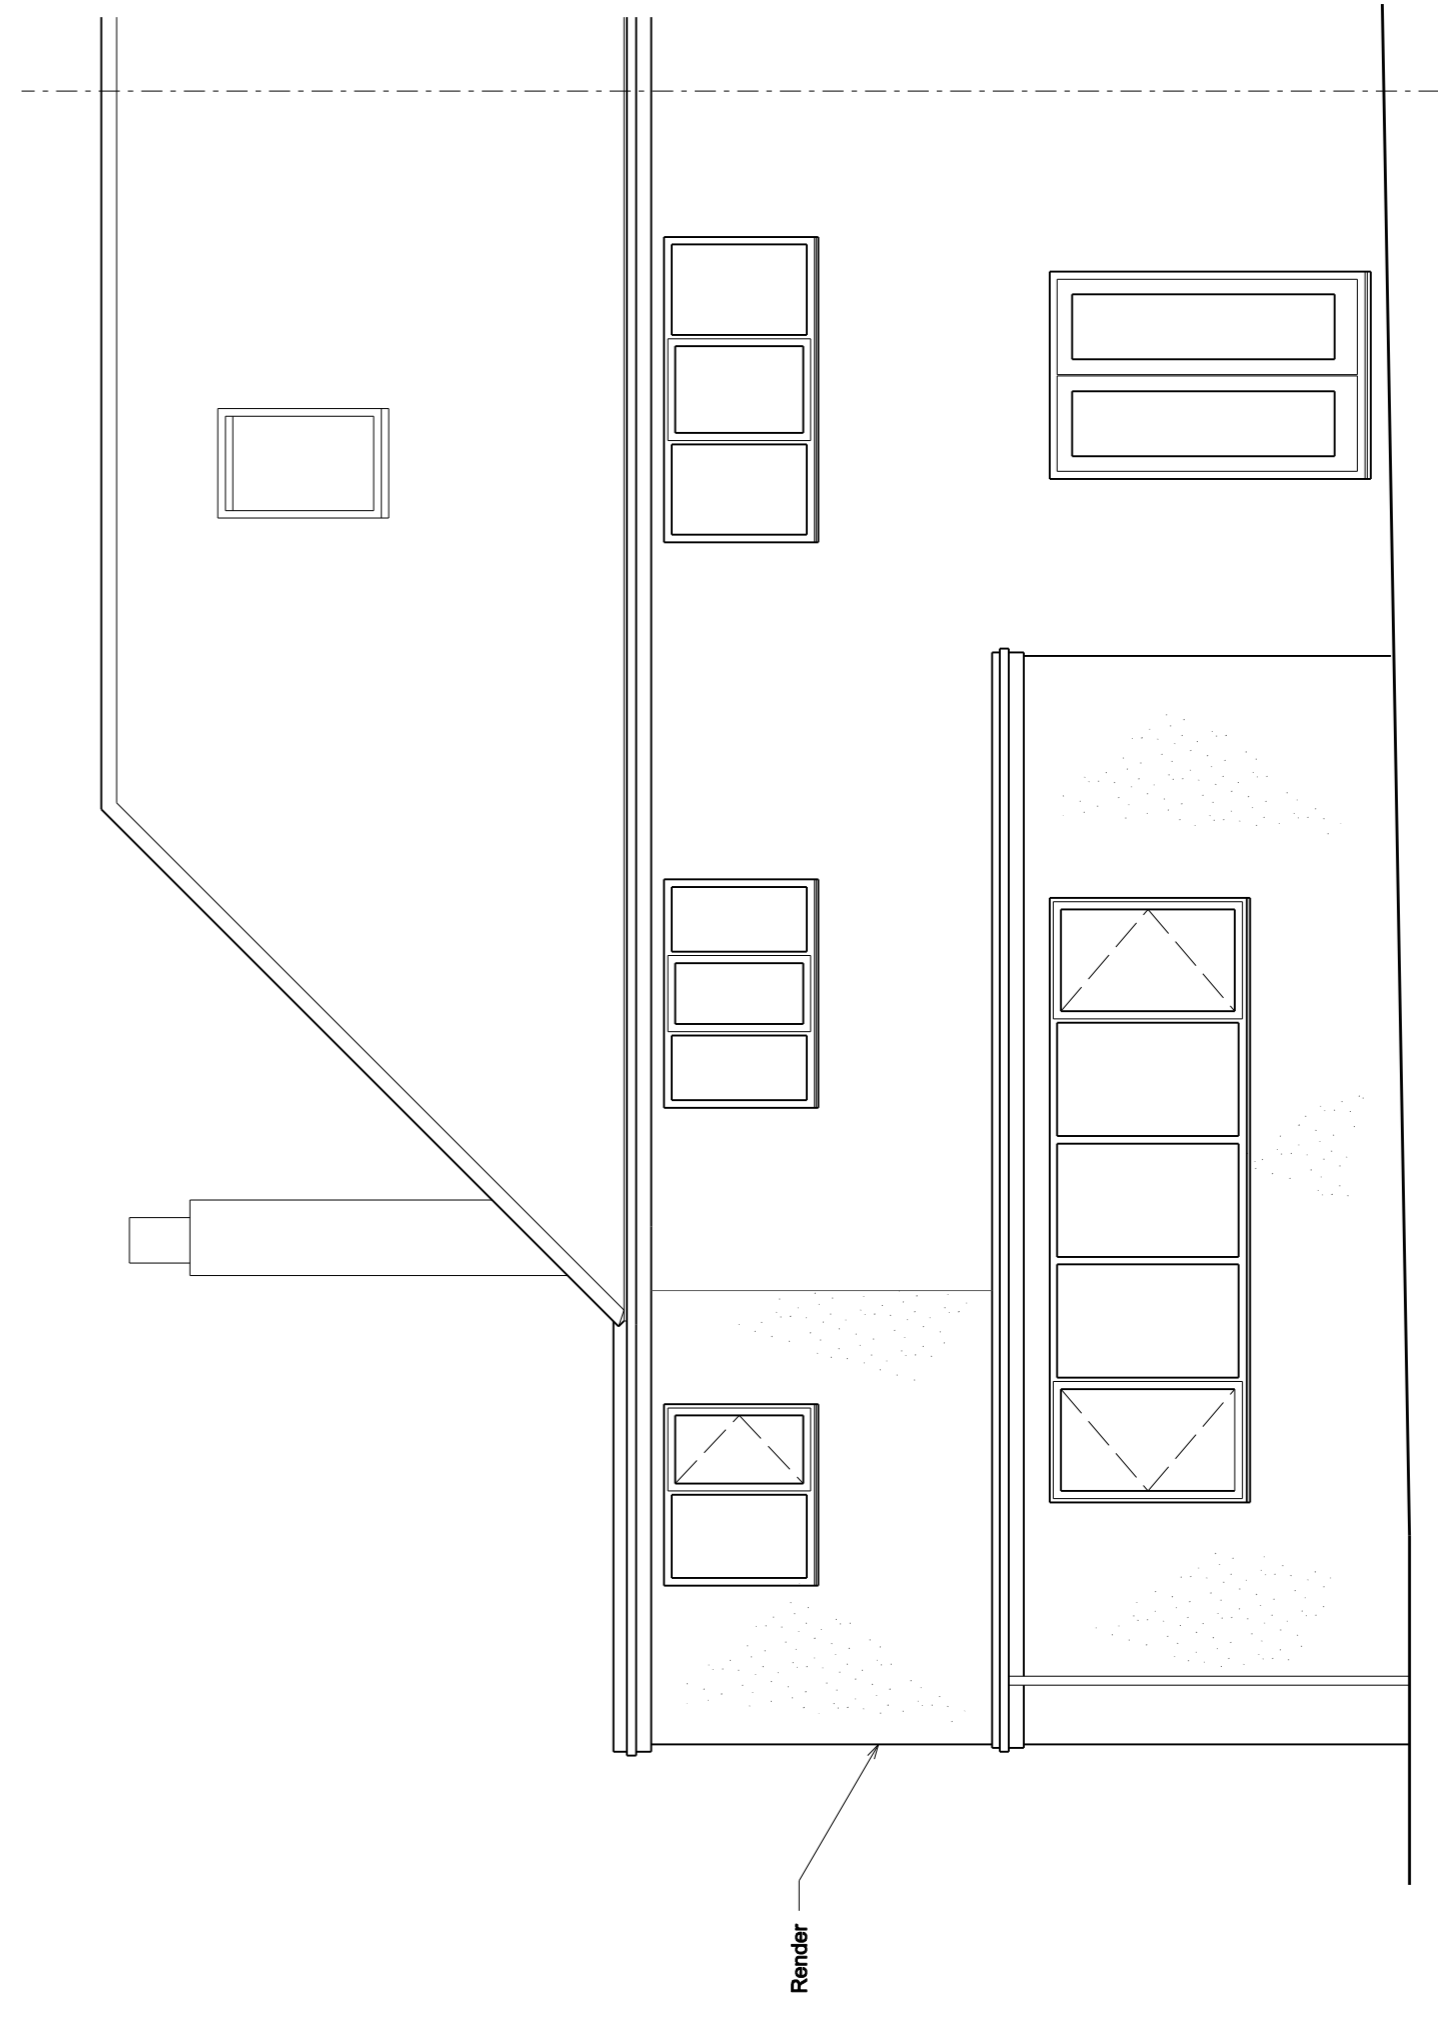

Proposed Rear Elevation

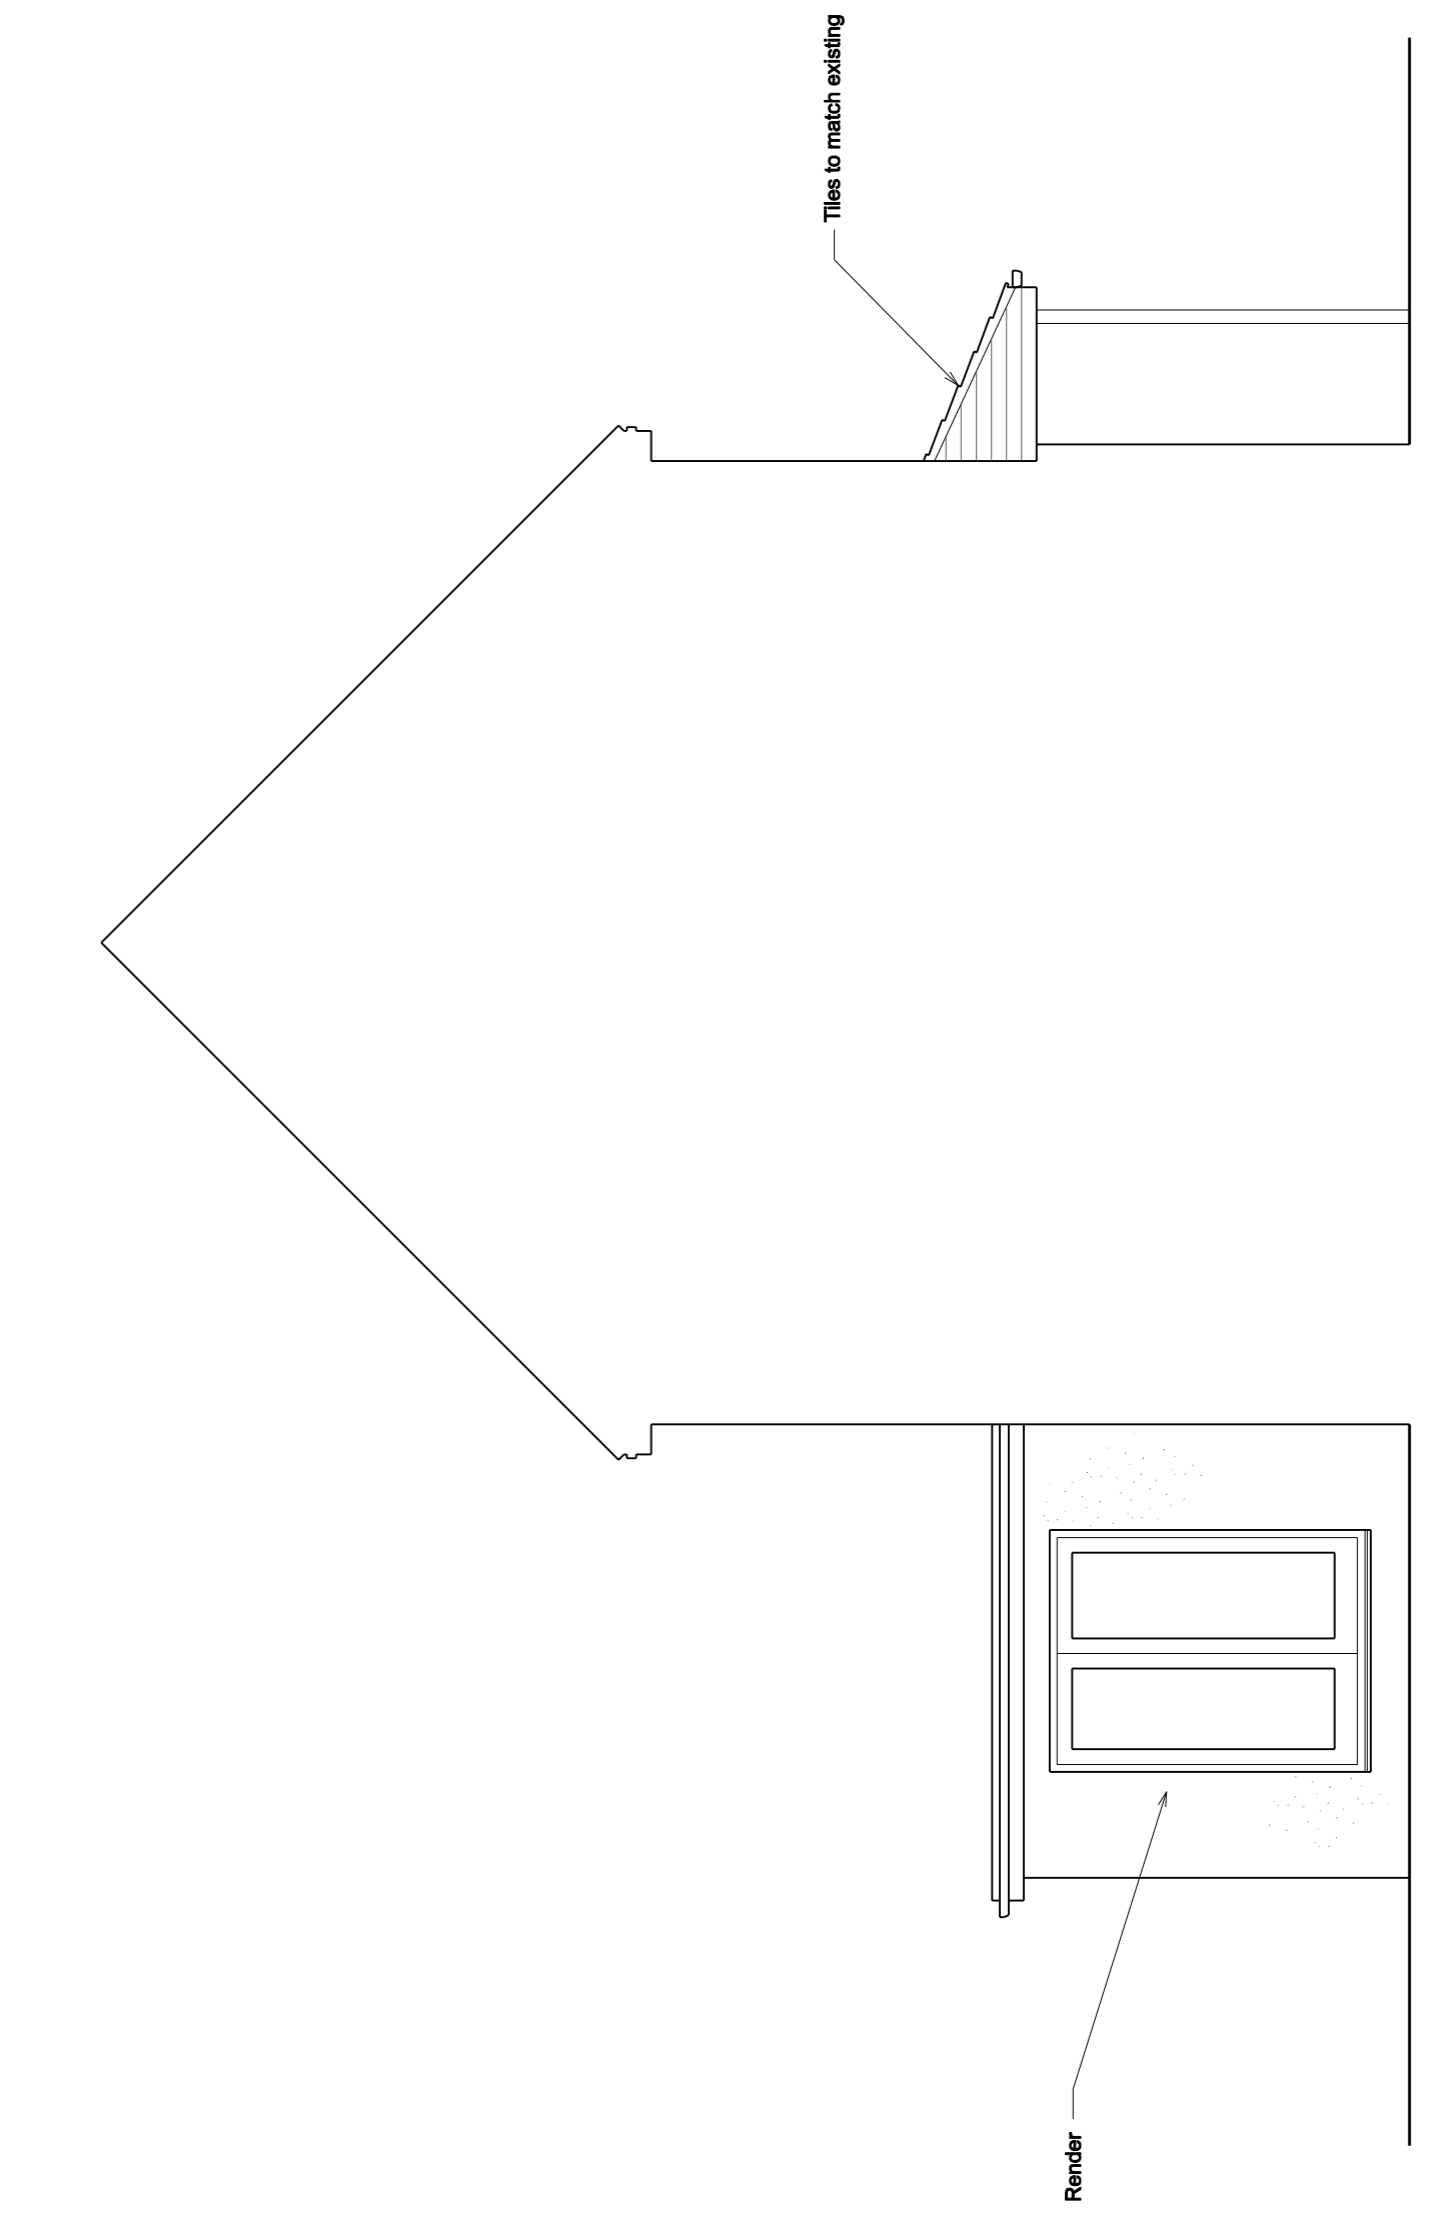

Proposed Section / Elevation

Revisions	
A	Date

© Copyright
M & JH Design
 Architectural Services
 53 Bartholomew Street
 Rotherham
 Barnsley
 S73 8LB
 Tel: 07704677472
 e-mail: enquiries.mjdesign@gmail.com

Client
 Mr & Mrs Williams

Project
 Proposed Alterations
 45 Carrfield Lane
 Bolton Upon Dearne
 Rotherham
 S63 8AP

Title
 Proposed Elevations

Scale	1:50
Drawn by	JRH
Date	August 2022
Revision	1308-03