



NOTES


1. THIS DRAWING IS NOT VALID FOR CONSTRUCTION UNLESS THE DRAWING STATUS IS INDICATED 'APPROVED FOR CONSTRUCTION' AND THE DRAWING NO. IS PREFIXED WITH THE LETTER 'C'.
2. THIS PROJECT IS SUBJECT TO C.D.M LEGISLATION. A PLANNING SUPERVISOR SHOULD BE APPOINTED BY THE CLIENT.
3. THIS DRAWING IS TO BE READ IN CONJUNCTION WITH THE ASSOCIATED PETER WADE CONSULTANCY DRAWINGS AS LISTED ON THE DRAWING ISSUE REGISTER. RECIPIENTS OF ALL DRAWINGS ARE TO ENSURE THAT THEY ARE WORKING TO CURRENT REVISIONS OF ALL DRAWINGS AND THAT THE REVISION HAS BEEN APPROVED FOR CONSTRUCTION BEFORE WORKS COMMENCE.
4. ALL WORKS TO COMPLY WITH PETER WADE CONSULTANCY CONDITIONS WHERE APPLICABLE.
5. PLEASE NOTE THAT ANY DEVIATION FROM THIS DRAWING MAY INVALIDATE STATUTORY APPROVALS AND WILL INVALIDATE PI INSURANCE.

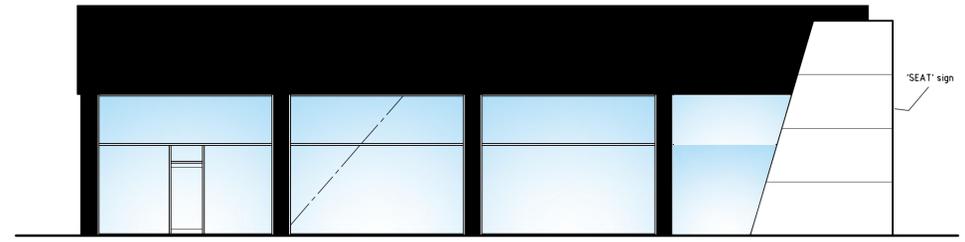


NORTH EAST ELEVATION

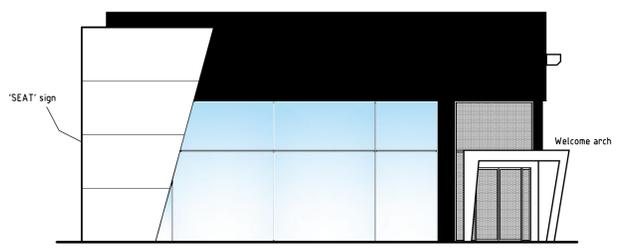


NORTH WEST ELEVATION

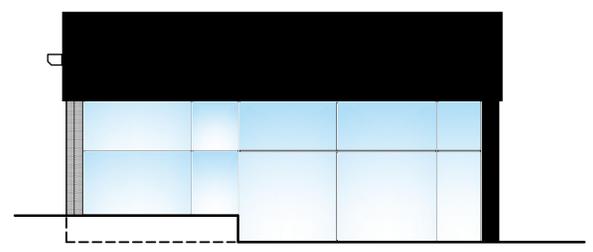



SOUTH EAST ELEVATION

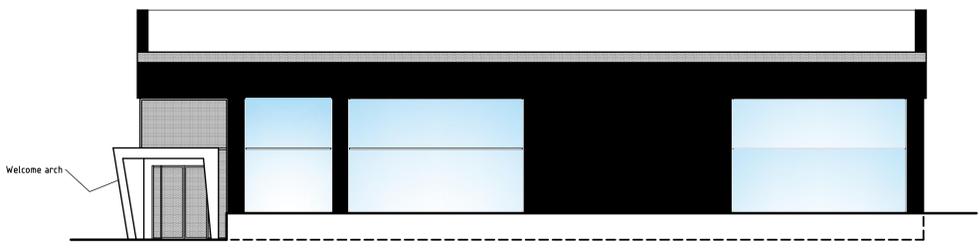

SOUTH WEST ELEVATION

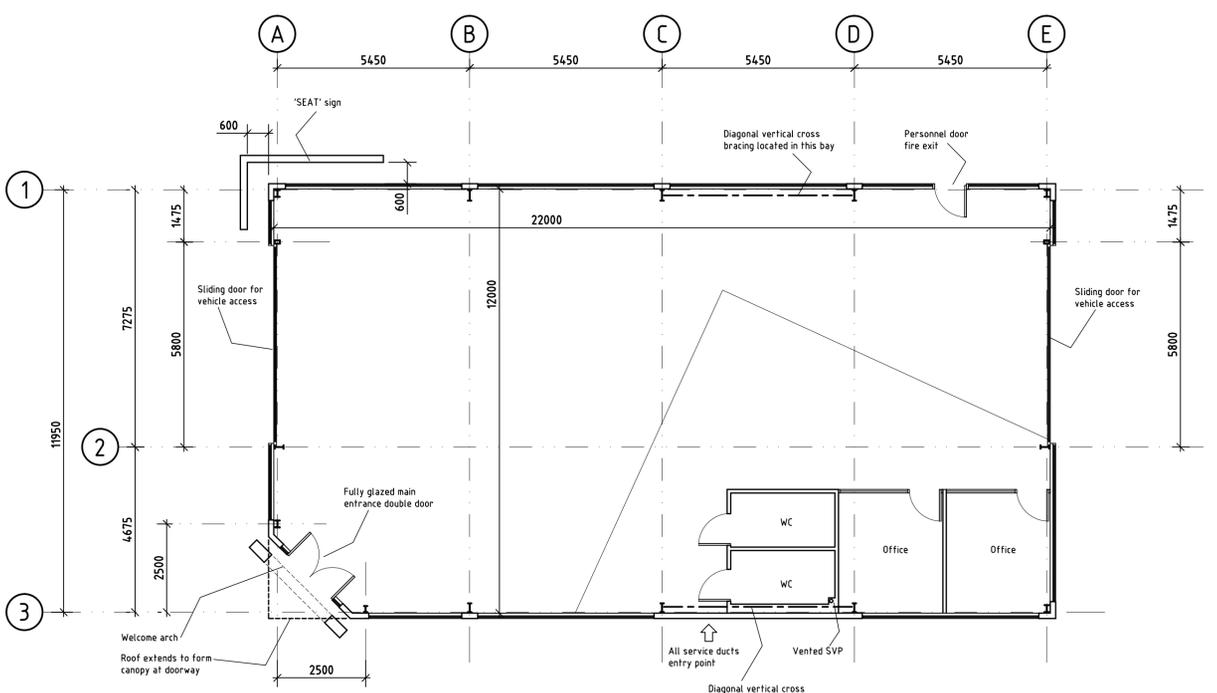

GROUND FLOOR PLAN

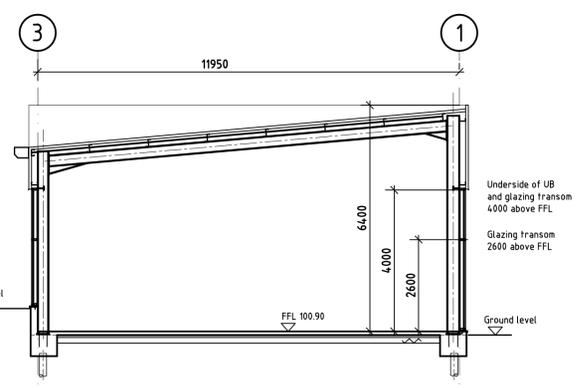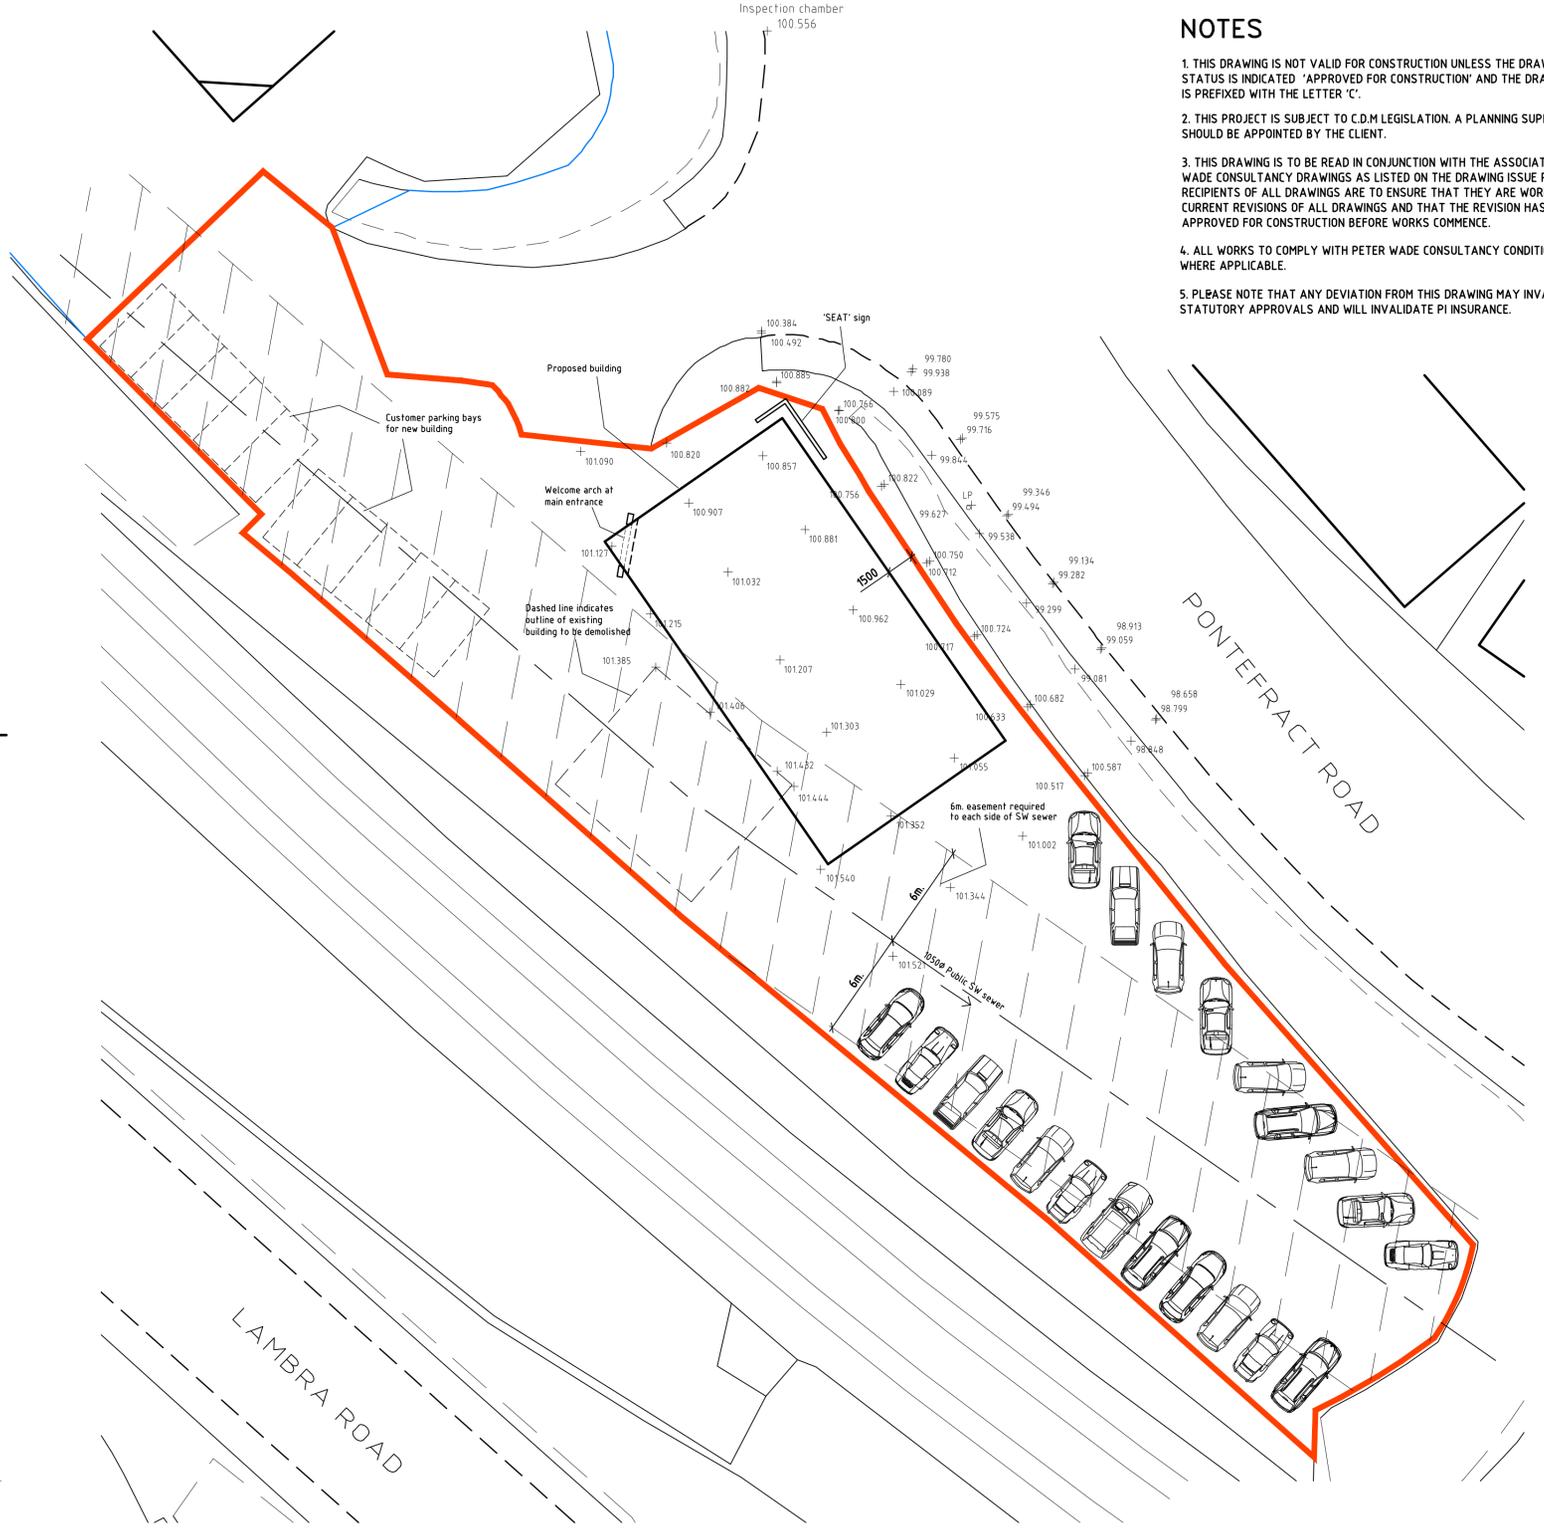

TYPICAL CROSS SECTION

BLOCK PLAN
Scale 1:200



- | | | | |
|-------|----------|--|-----|
| Rev J | 27/10/16 | CROSS SECTION & ELEVATIONS UPDATED | DCW |
| Rev H | 5/10/16 | FLOOR PLAN AMENDED | RS |
| Rev G | 6/9/16 | LEVELS ADDED | RS |
| Rev F | 19/8/16 | AMENDED TO MONOPITCH ROOF | RS |
| Rev E | 2/8/16 | INCREASED IN SIZE FOR 22x12m INTERNAL | RS |
| Rev D | 21/7/16 | HEIGHT AND GLAZING AMENDED, DIMENSIONS ADDED | RS |
| Rev C | 7/7/16 | DOORS AMENDED, CANOPY ADDED | RS |
| Rev B | 30/6/16 | CUSTOMER PARKING SHOWN, VEHICLE DOOR AMENDED | RS |
| Rev A | 28/6/16 | DIMENSION TO BOUNDARY AND CARS SHOWN | RS |

CLIENT: Cars2
 PROJECT: PROPOSED SHOWROOM
 MALTHOUSE ROAD
 BARNSELY S71 1AQ
 TITLE: GENERAL ARRANGEMENT



DATE: JUN 16 SCALE: 1: 100, 200 DRAWN: RS
 DRAWING No: 2686/01 REV: J
 DRAWING STATUS: PRELIMINARY ISSUE
 NOT FOR CONSTRUCTION