



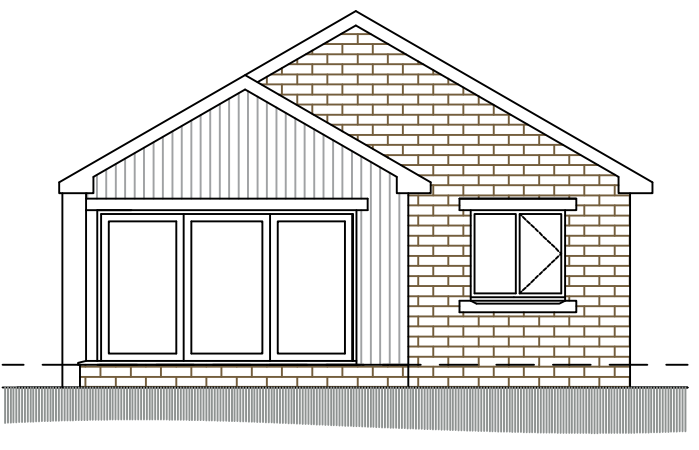


FRONT ELEVATION

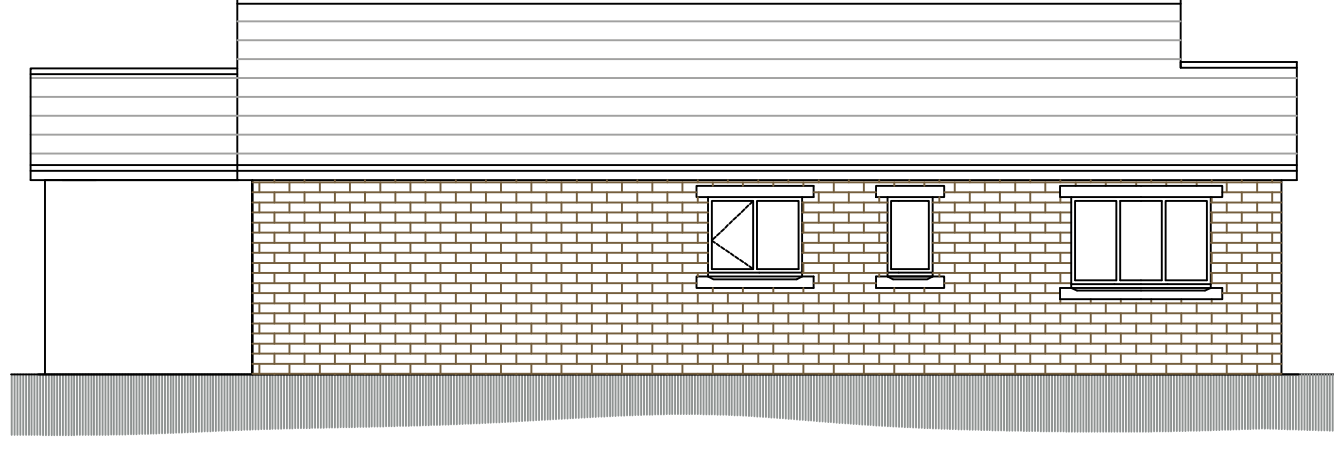


SIDE ELEVATION



REAR ELEVATION

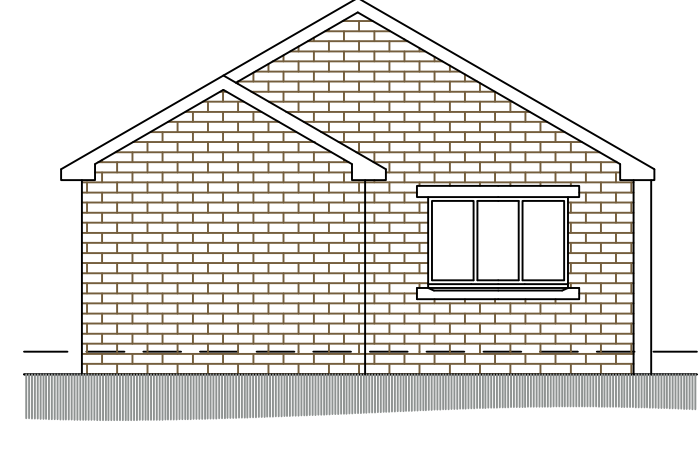

SIDE ELEVATION

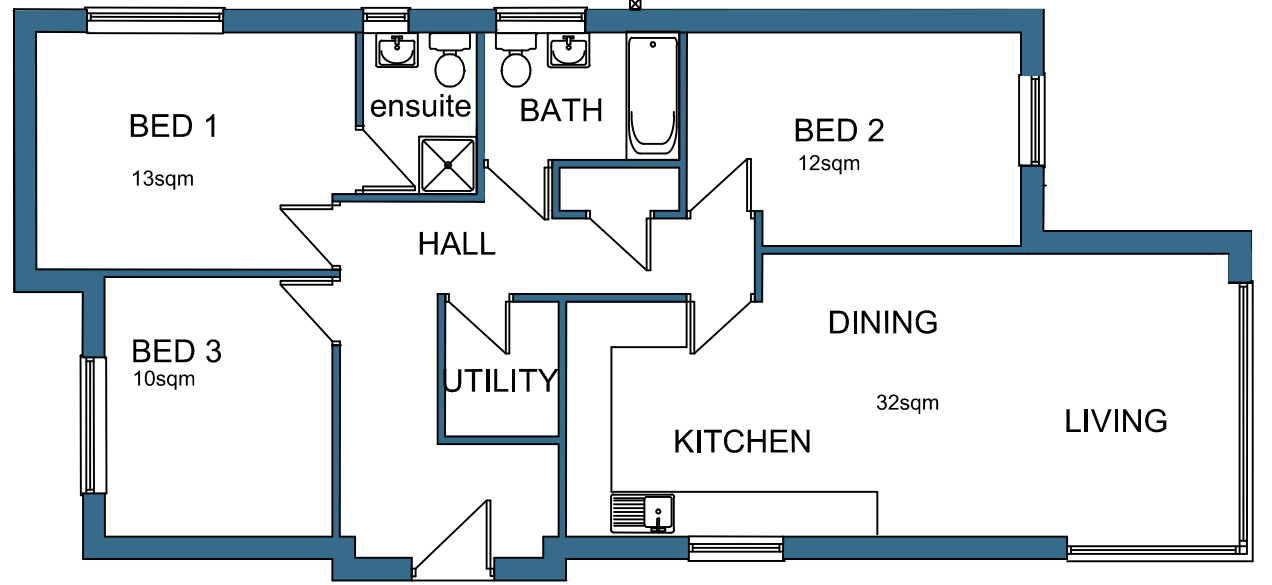

PLAN

| | | | | | | | | | |
|---|--------|-----------------------|--|--------|-------------|--|----------------|----------------------|--|
| | | | OFFICE ONE, 34 VICTORIA ROAD, BARNSELY, S70 2BU | | | Phone: 01226 208482 Email: info@whiteagus.co.uk Web: www.whiteagus.co.uk | | | |
| Project: RESIDENTIAL DEVELOPMENT AT 402 PONTEFRACT RD. LUNDWOOD BARNSELY S71 5JZ | | | | | | Client: BO HOMES (YORKSHIRE) LTD | | | |
| Drawing Title: PLOT 3- PLANS AND ELEVATIONS | | | | | | Date: JULY 2023 | | Scale: 1:100 @ A3 | |
| | | | | | | Ref. 23-051 | Dwg. No. 11 | Rev. A | |
| Date | Suffix | Description | Date | Suffix | Description | | | | |
| 06-12-23 | A | DWELLING TYPE REVISED | | | | | | | |