




01 Front Elevation (South)
1:100

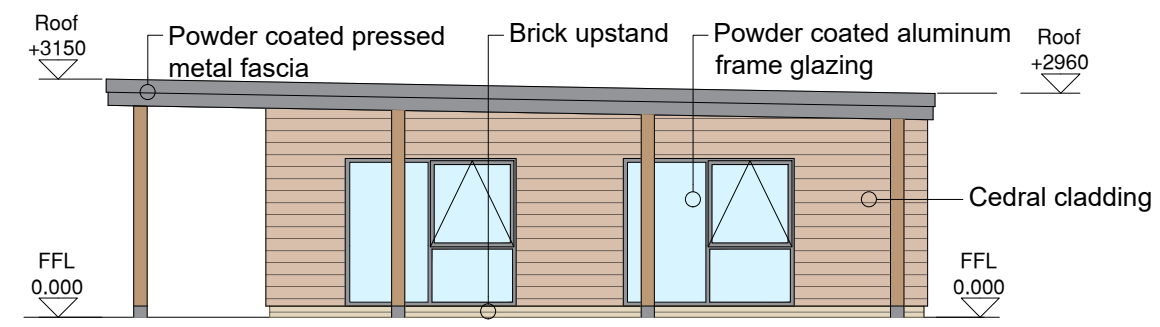

02 Side Elevation (East)
1:100

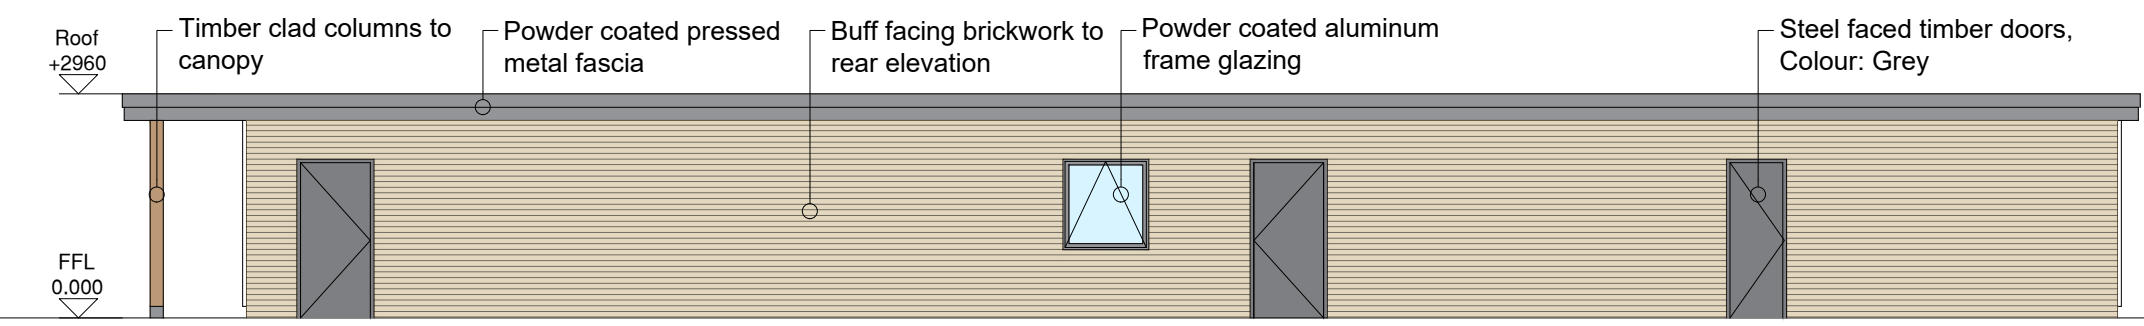


03 Rear Elevation (North)
1:100

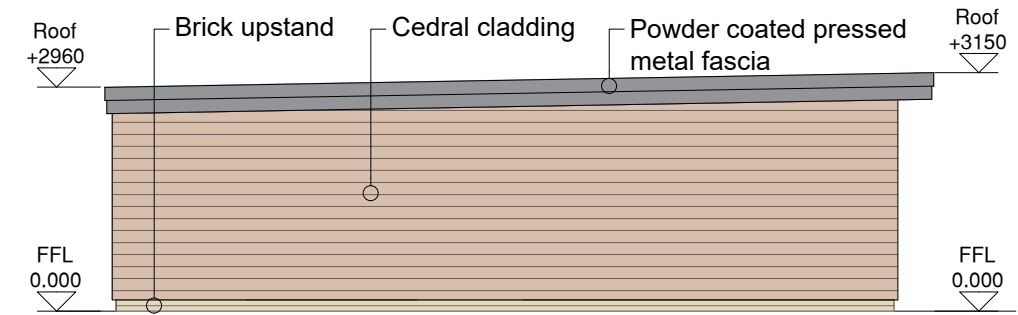

04 Side Elevation (West)
1:100

DO NOT SCALE FROM THIS DRAWING. ALL DIMENSIONS TO BE CHECKED ON SITE BY CONTRACTOR. REPORT ANY DISCREPANCIES TO DRAWING AUTHOR AND PROPERTY SERVICES TEAM. DRAWING OR CONTENTS SHOULD NOT BE DUPLICATED WITHOUT PRIOR CONSENT.

DRAWING TO BE READ IN CONJUNCTION WITH ALL OTHER PROJECT DOCUMENTS INCLUDING BUT NOT LIMITED TO DRAWINGS, SPECIFICATIONS, SCHEDULES

 

NOTES

P1	First Issue.	18/03/26	BST
Rev	Notes	Date	Issued By



SERVICE
Economic Regeneration

PROJECT
Rabbit Ings Pavilion

TITLE
Proposed Elevations

PROJECT REF CAP-24/25-003	DRAWING REFERENCE P07	REV P1
SCALE 1:100	DISCIPLINE ARCHITECTURE	SHEET SIZE A3
PURPOSE OF ISSUE PLANNING APPROVAL		Drawn Checked BST