

GENERAL NOTES:

THIS DESIGN AND INFORMATION IS THE SOLE COPYRIGHT OF A.T. DESIGN AND DRAUGHTING AND REPRODUCTION IN ANY FORM IS FORBIDDEN UNLESS EXPRESS PERMISSION IS OBTAINED IN WRITING.

DO NOT SCALE OFF DIMENSIONS FROM THIS DRAWING.

ALL DIMENSIONS ARE TO BE CHECKED ON SITE AND ANY DISCREPANCIES TO BE REPORTED TO A.T. DESIGN AND DRAUGHTING. CONTRACTORS, SUB-CONTRACTORS AND SUPPLIERS MUST VERIFY ALL DIMENSIONS ON SITE BEFORE COMMENCING ANY WORK OR PRODUCING ANY SHOP DRAWINGS.

ALL SITE BOUNDARIES ARE TO BE CONFIRMED ON SITE WITH THE APPLICANT AND CHOSEN CONTRACTOR

A PARTY WALL SURVEYOR SHOULD BE CONSULTED WHERE ANY WORKS ARE WITHIN 3.00m OF ADJOINING BUILDING FOUNDATIONS & GROUND BELOW THE LEVEL OF SAID FOUNDATIONS OR IF ANY BOUNDARY WALLS ARE AFFECTED THAT ARE NOT SOLELY OWNED BY THE APPLICANT.




EXISTING SIDE ELEVATION

EXISTING FRONT ELEVATION

EXISTING SIDE ELEVATION

EXISTING REAR ELEVATION

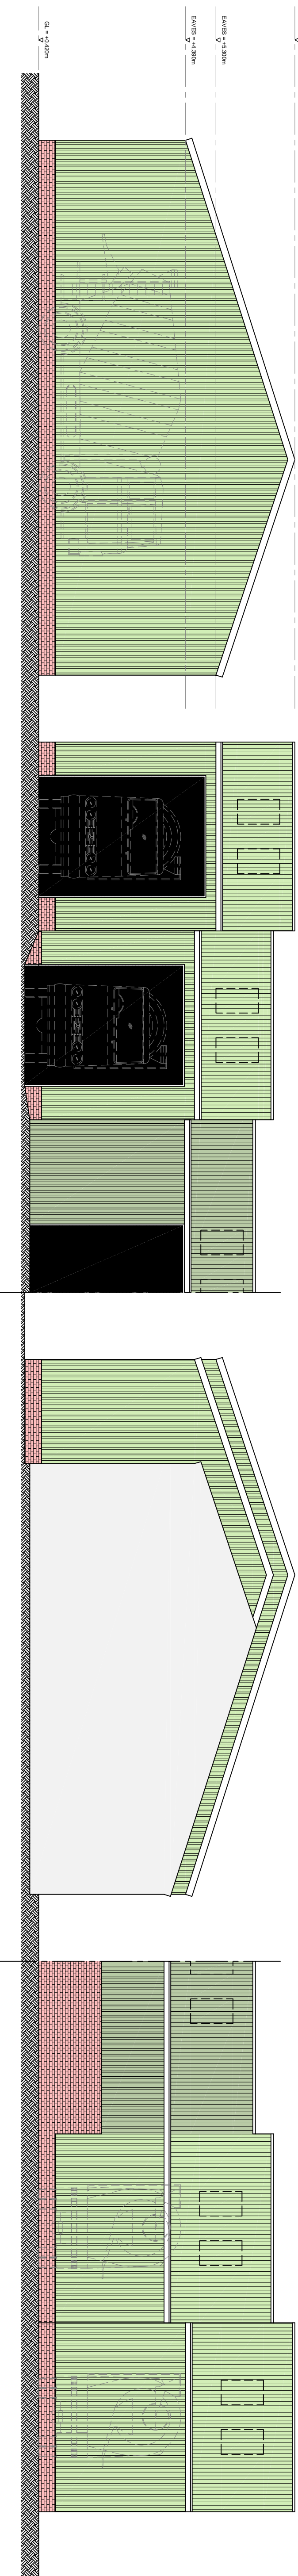


PROPOSED SIDE ELEVATION


PROPOSED FRONT ELEVATION

PROPOSED SIDE ELEVATION

PROPOSED REAR ELEVATION

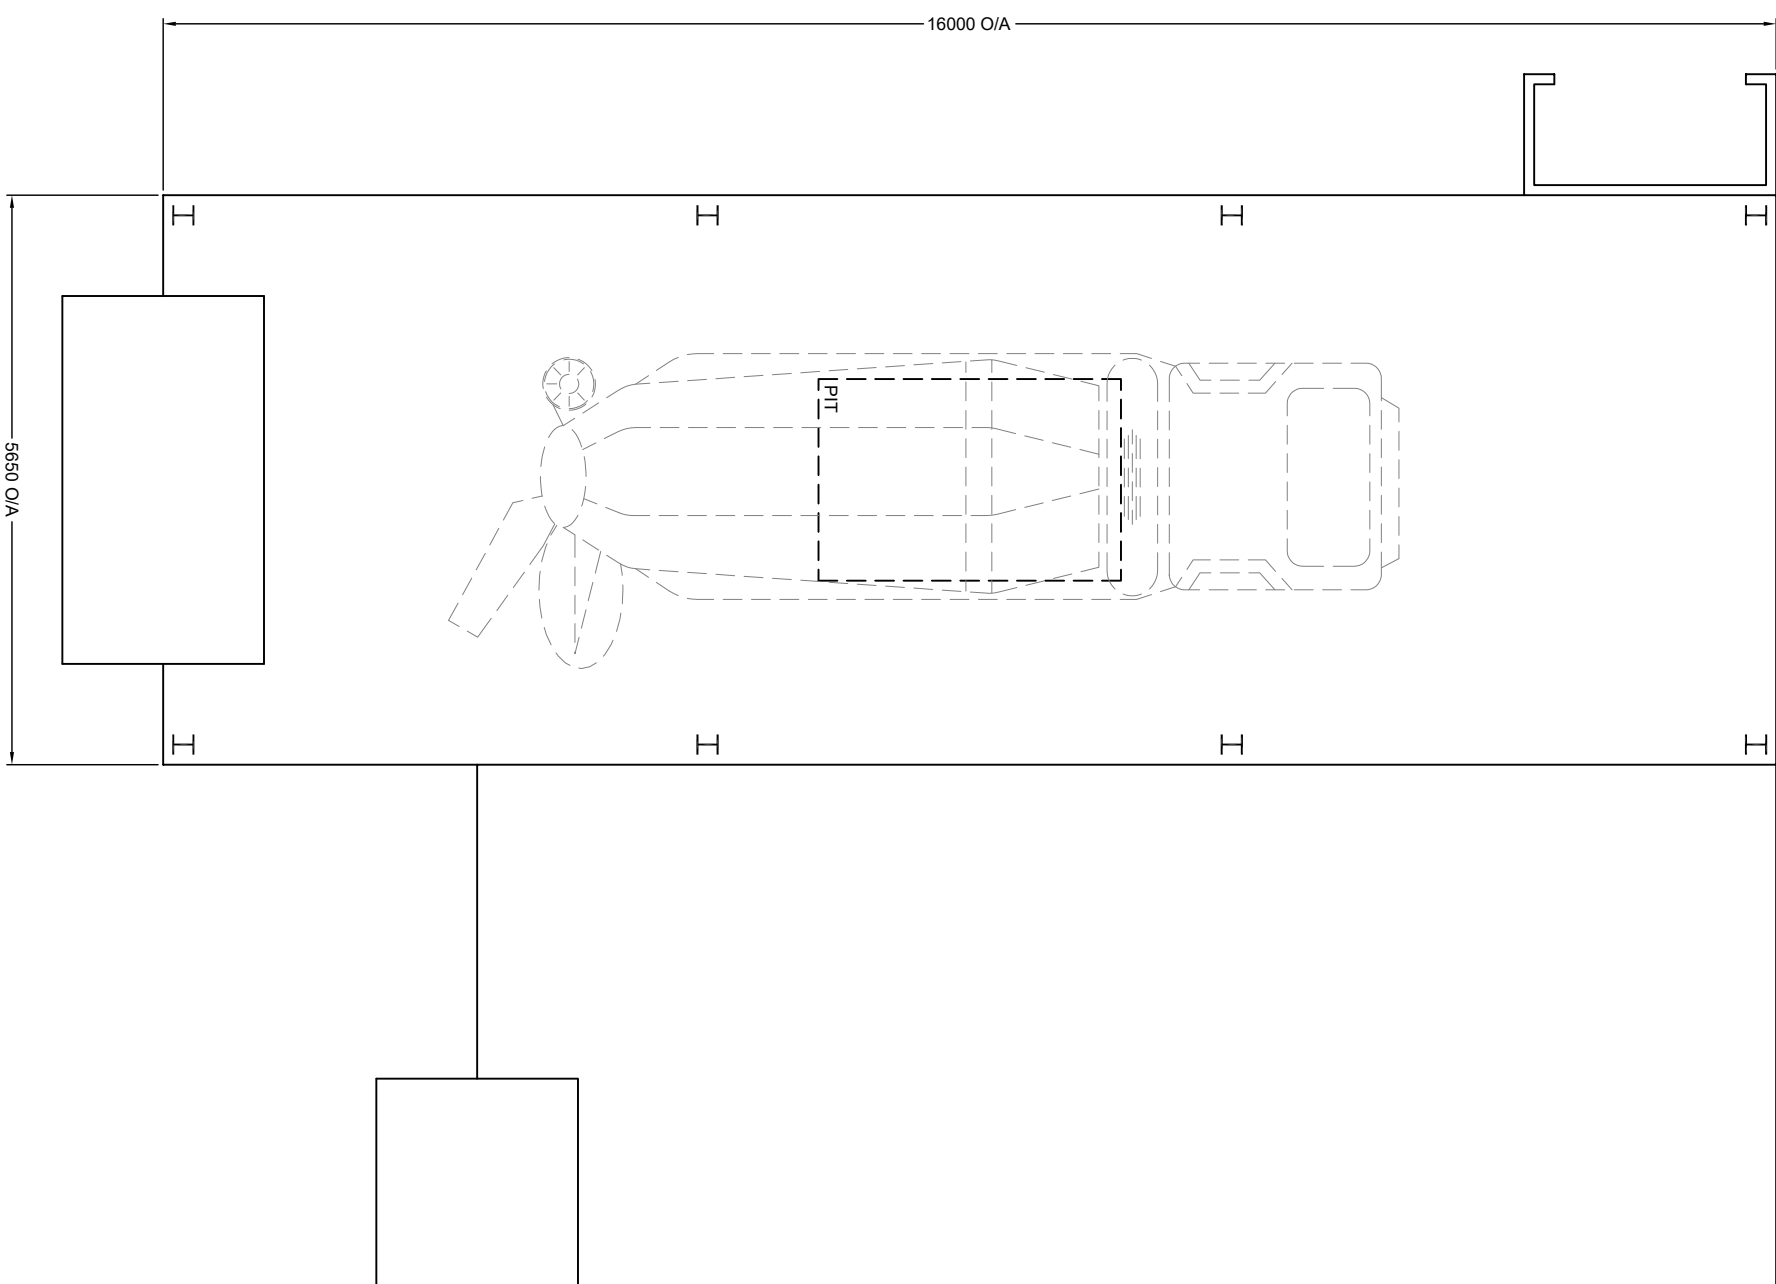

EXISTING FLOOR PLAN

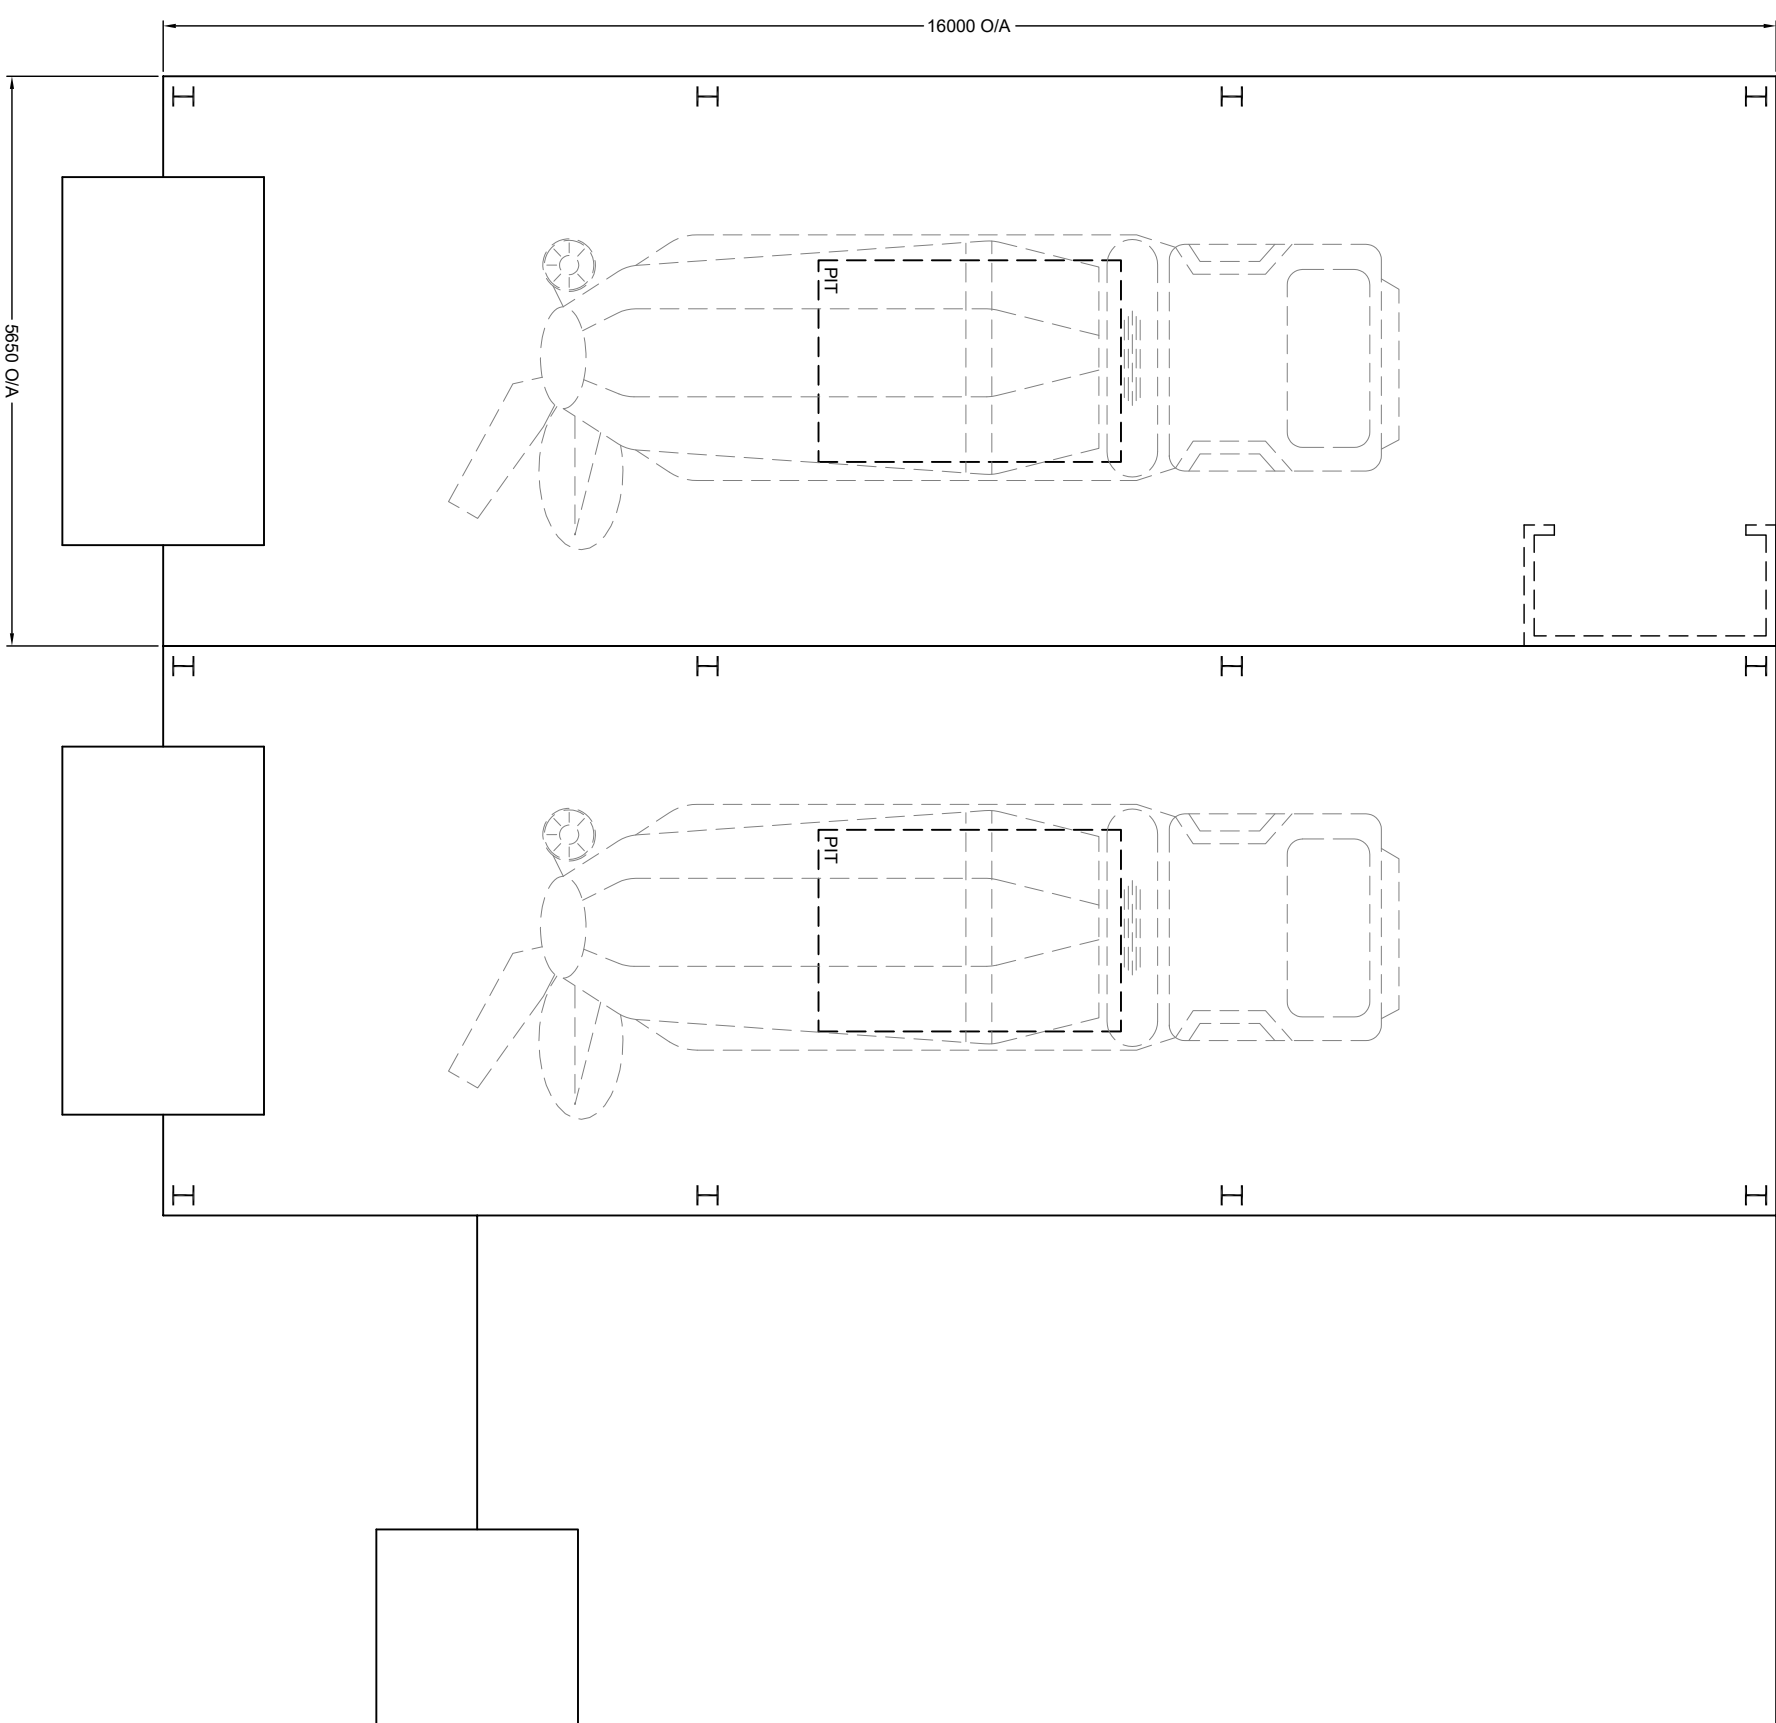

PROPOSED FLOOR PLAN

A	FOR PLANNING PERMISSION	DEC 20
REV.	MODIFICATIONS	DATE

A.T.

DESIGN & DRAUGHTING

47 Chapelfield Crescent | Thorpe Hesley | Rotherham | South Yorkshire | S61 2TP

tel: 01142 453116 | 07739 807580

e-mail: alan@atdesignanddraughting.com

fc

D.H. ARMITAGE

Client
Scheme

PROPOSED INDUSTRIAL UNIT
Fairfield Garage | Sheffield Road | Hoyland Common | Barnsley | S74 0PD

Title
EXISTING & PROPOSED DETAILS

Title

1:75 & 1:100 @ A1 Drawing No. 20720/Y/6-01a	Drawn	Alan Thomas - December 2020
	Designed	
	Client Approval	
Sheet No. 1 of 1	Status	FOR PLANNING PERMISSION