


EXISTING LOWER GROUND FLOOR PLAN
Scale 1:100

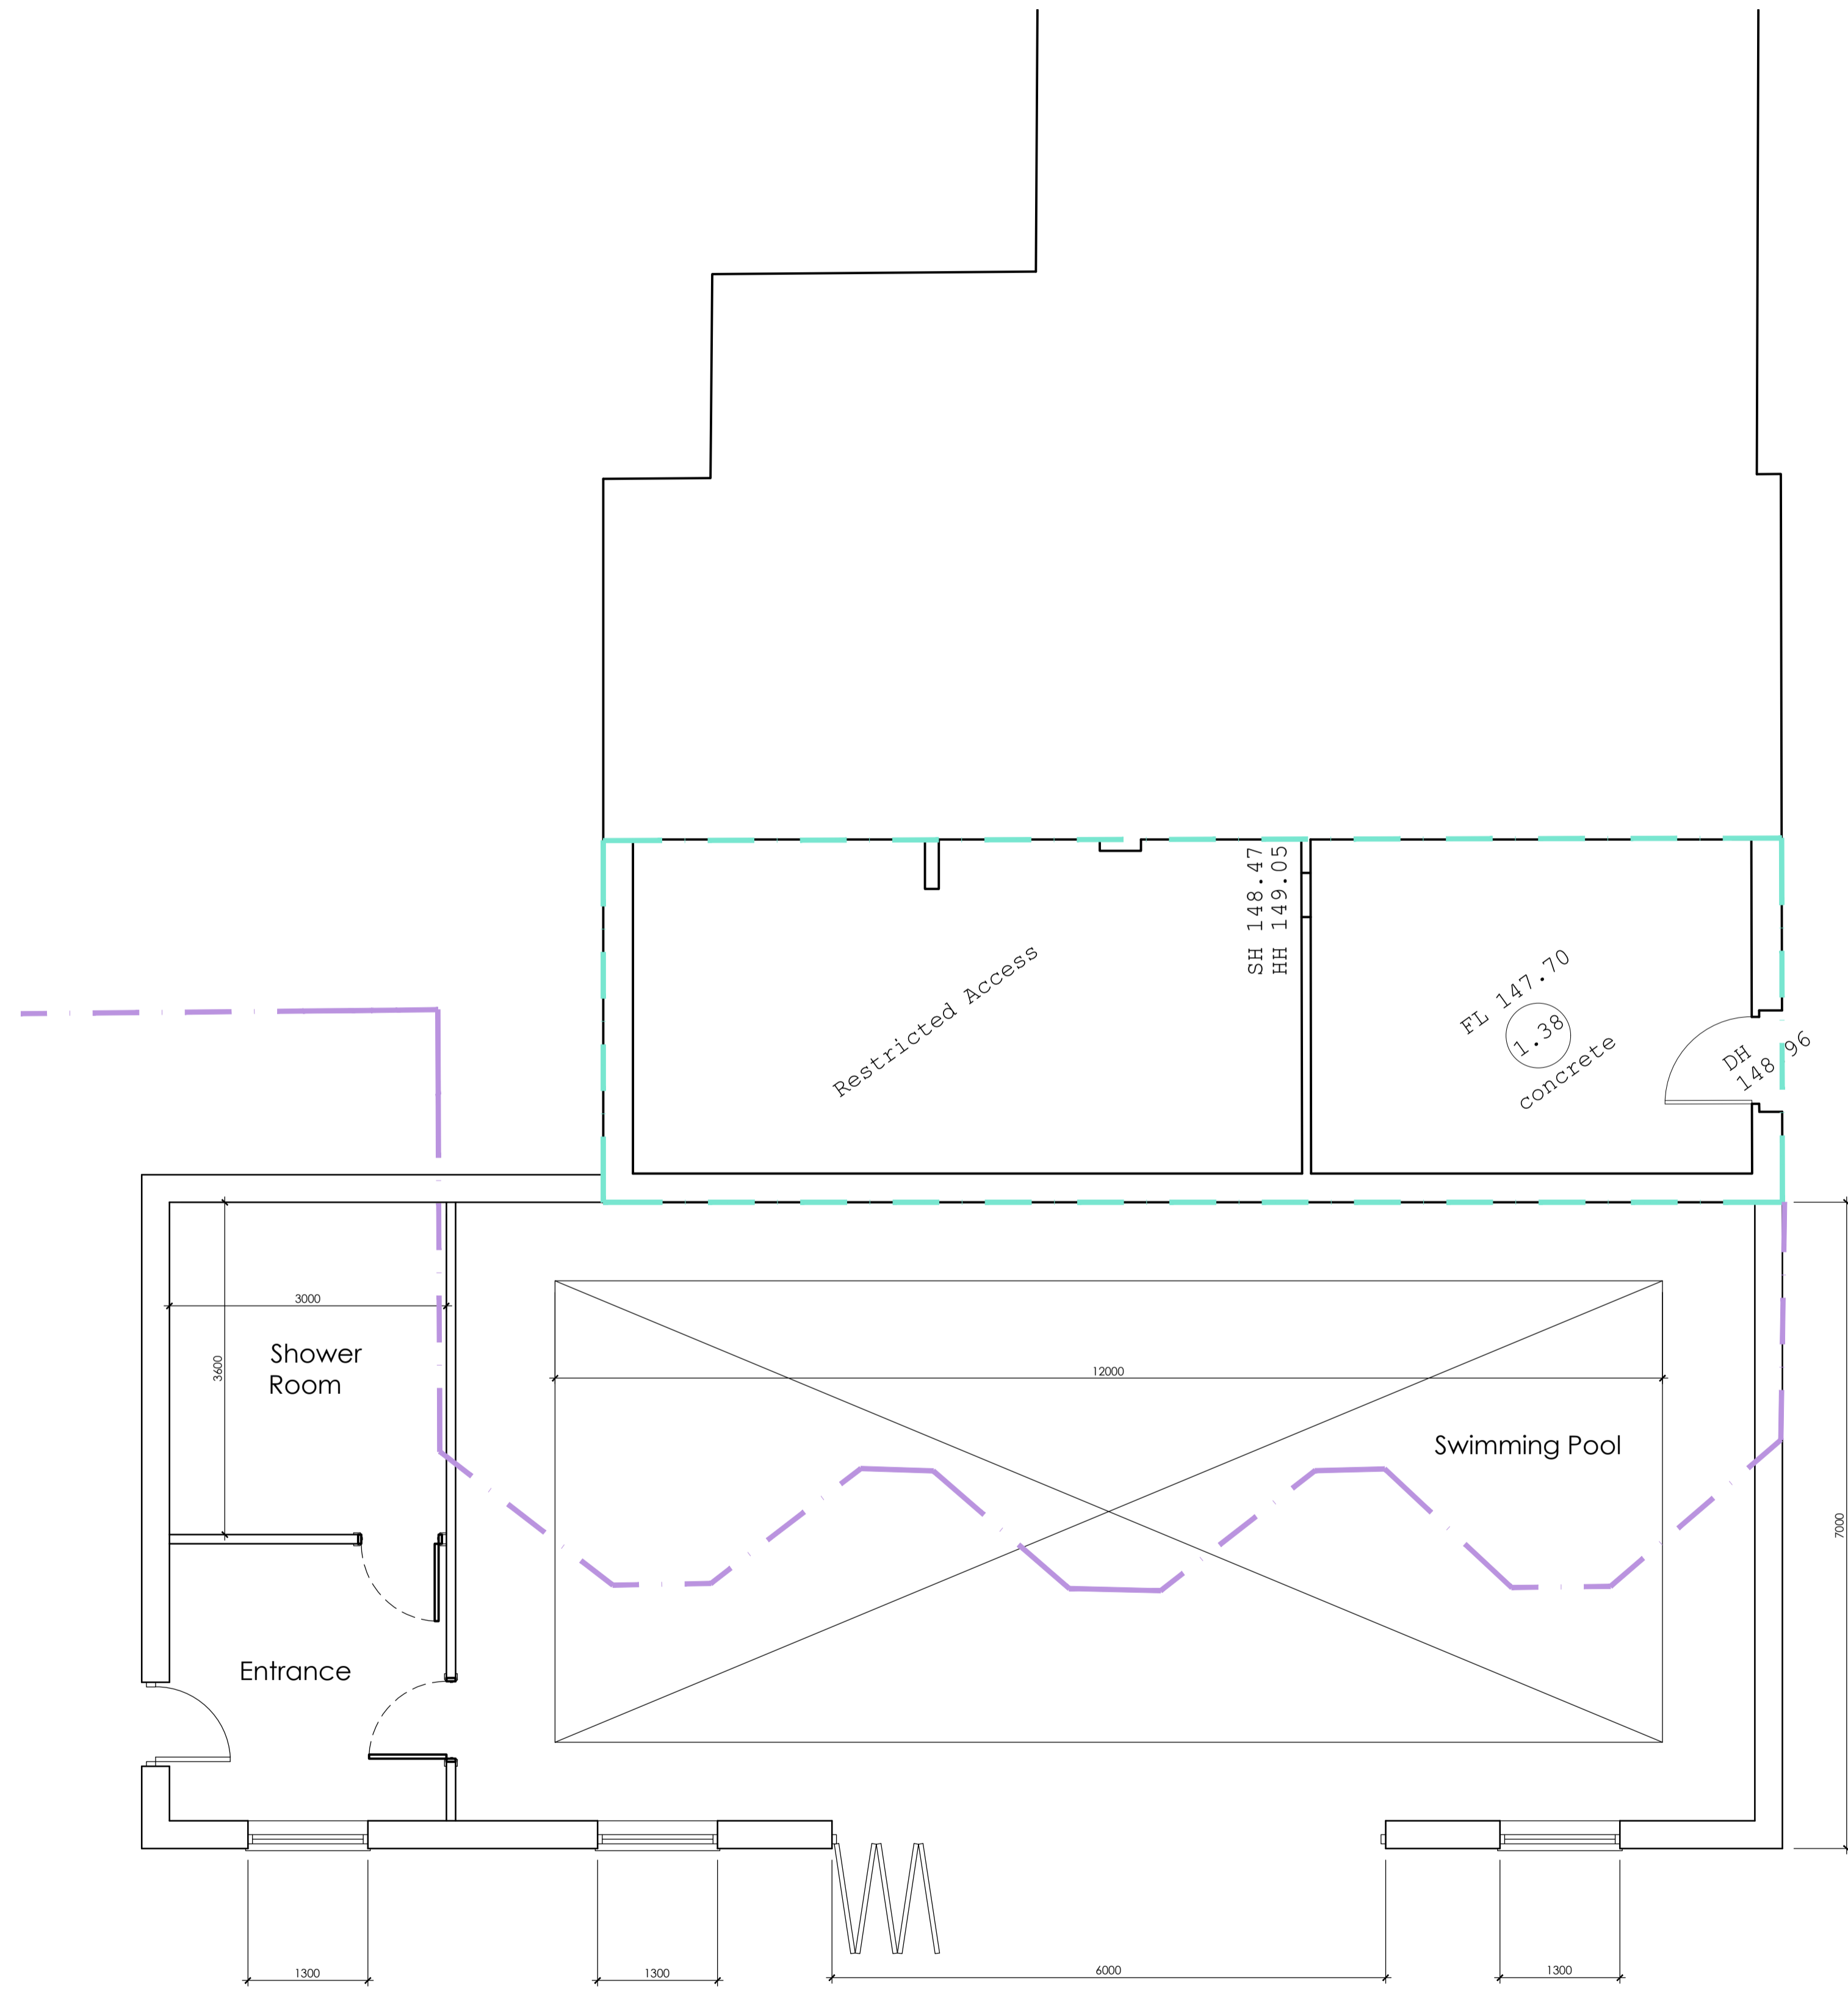

PROPOSED LOWER GROUND FLOOR PLAN
Scale 1:50

		OFFICE ONE, 34 VICTORIA ROAD, BARNSELEY, S70 2BU		Phone: 01226 208482 Email: info@whiteagus.co.uk Web: www.whiteagus.co.uk	
Project: PROPOSED EXTENSION HUDROYD FARM, GENN LANE BARNSELEY, S70 6NW			Client: MR & MRS COOPER		
Drawing Title: LOWER GROUND FLOOR			Date: AUGUST 2023	Scale: 1:100 @ A1	
Ref: 23-027			Dwg. No.: 02	Rev.: B	
Date	Suffix	Description	Date	Suffix	Description
19/09/2023	A	DESIGN REVISED			
22/02/2024	B	REVISED FOR PLANNING			