






REAR ELEVATION SCALE 1:100

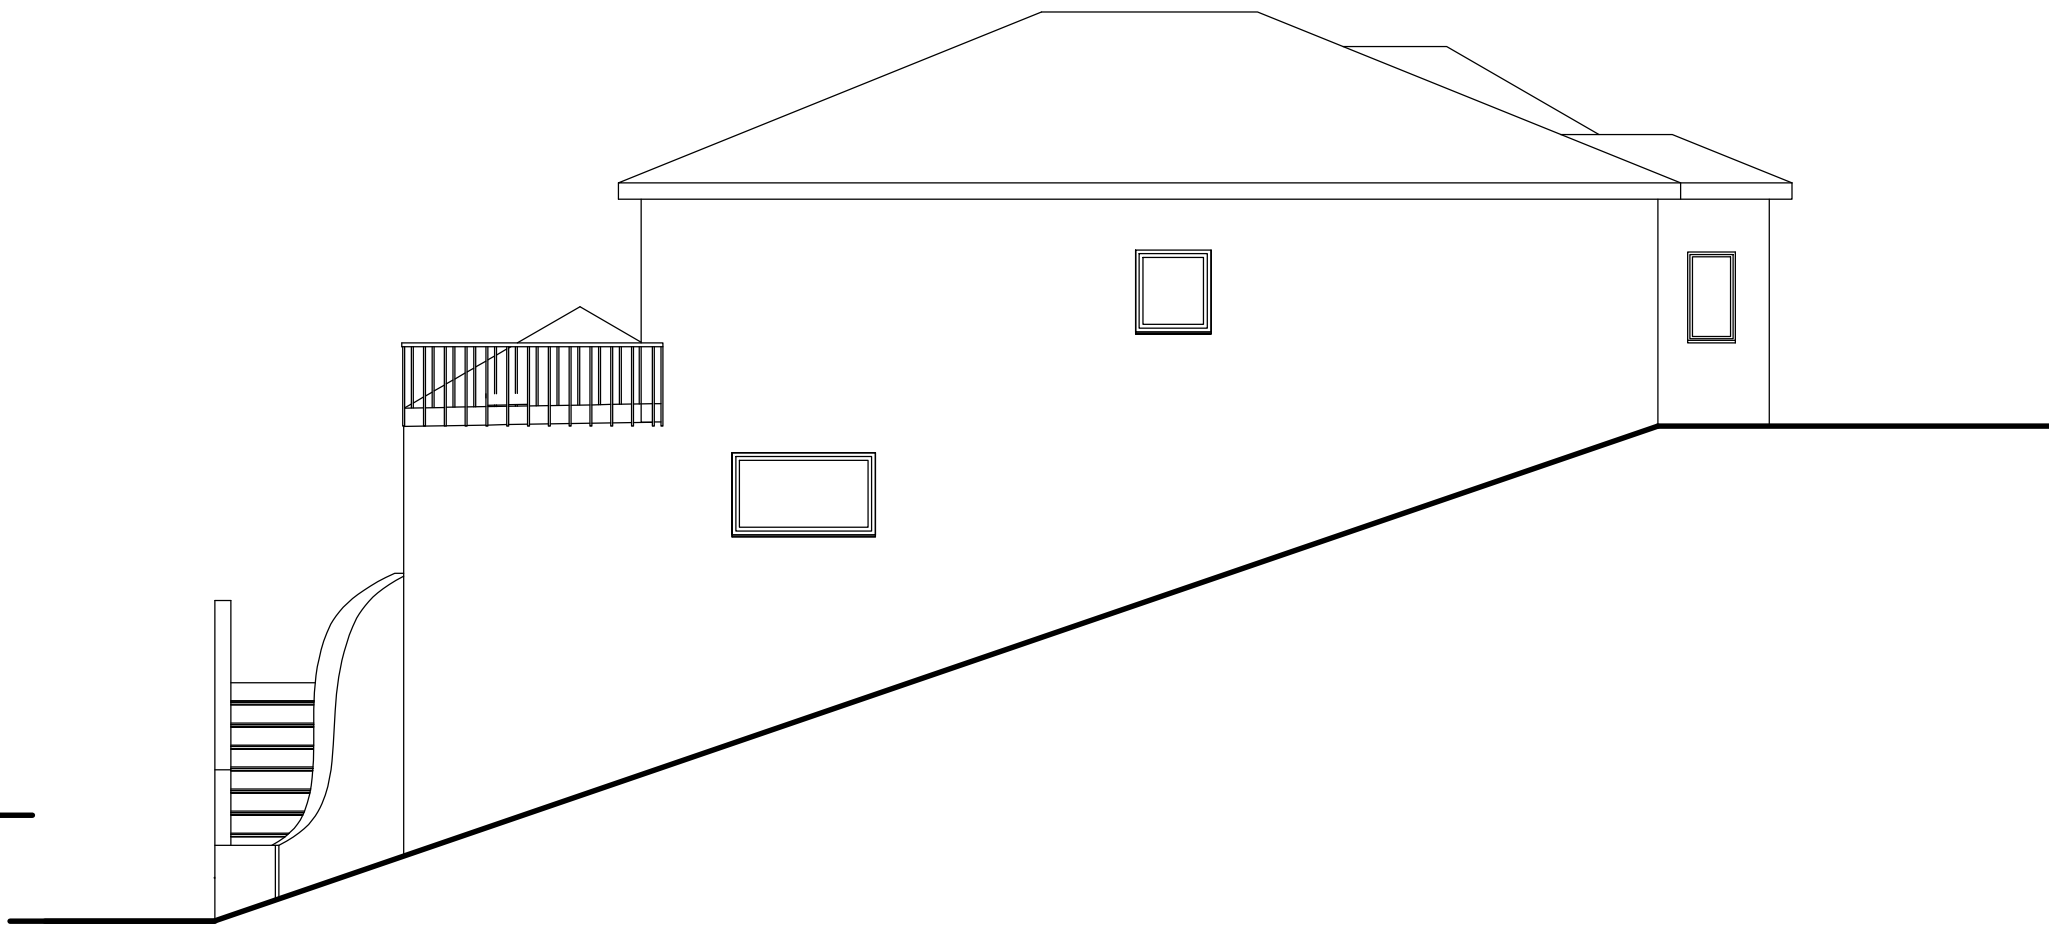


SIDE ELEVATION 1 SCALE 1:100

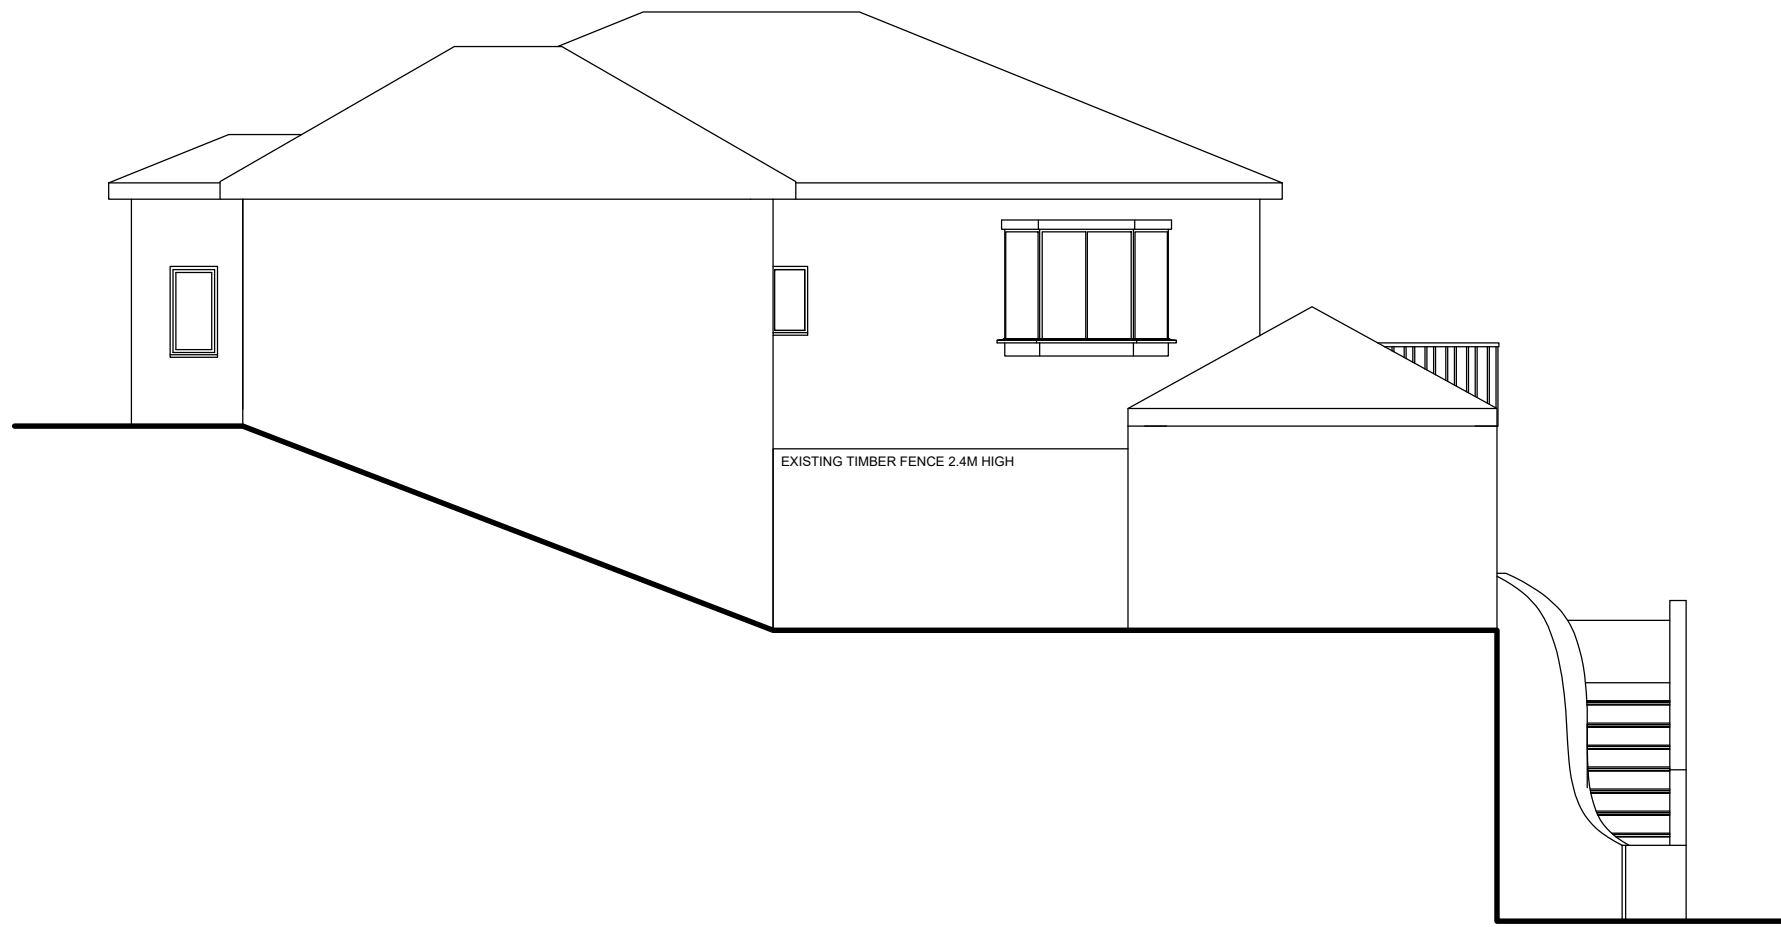


SIDE ELEVATION 2 SCALE 1:100

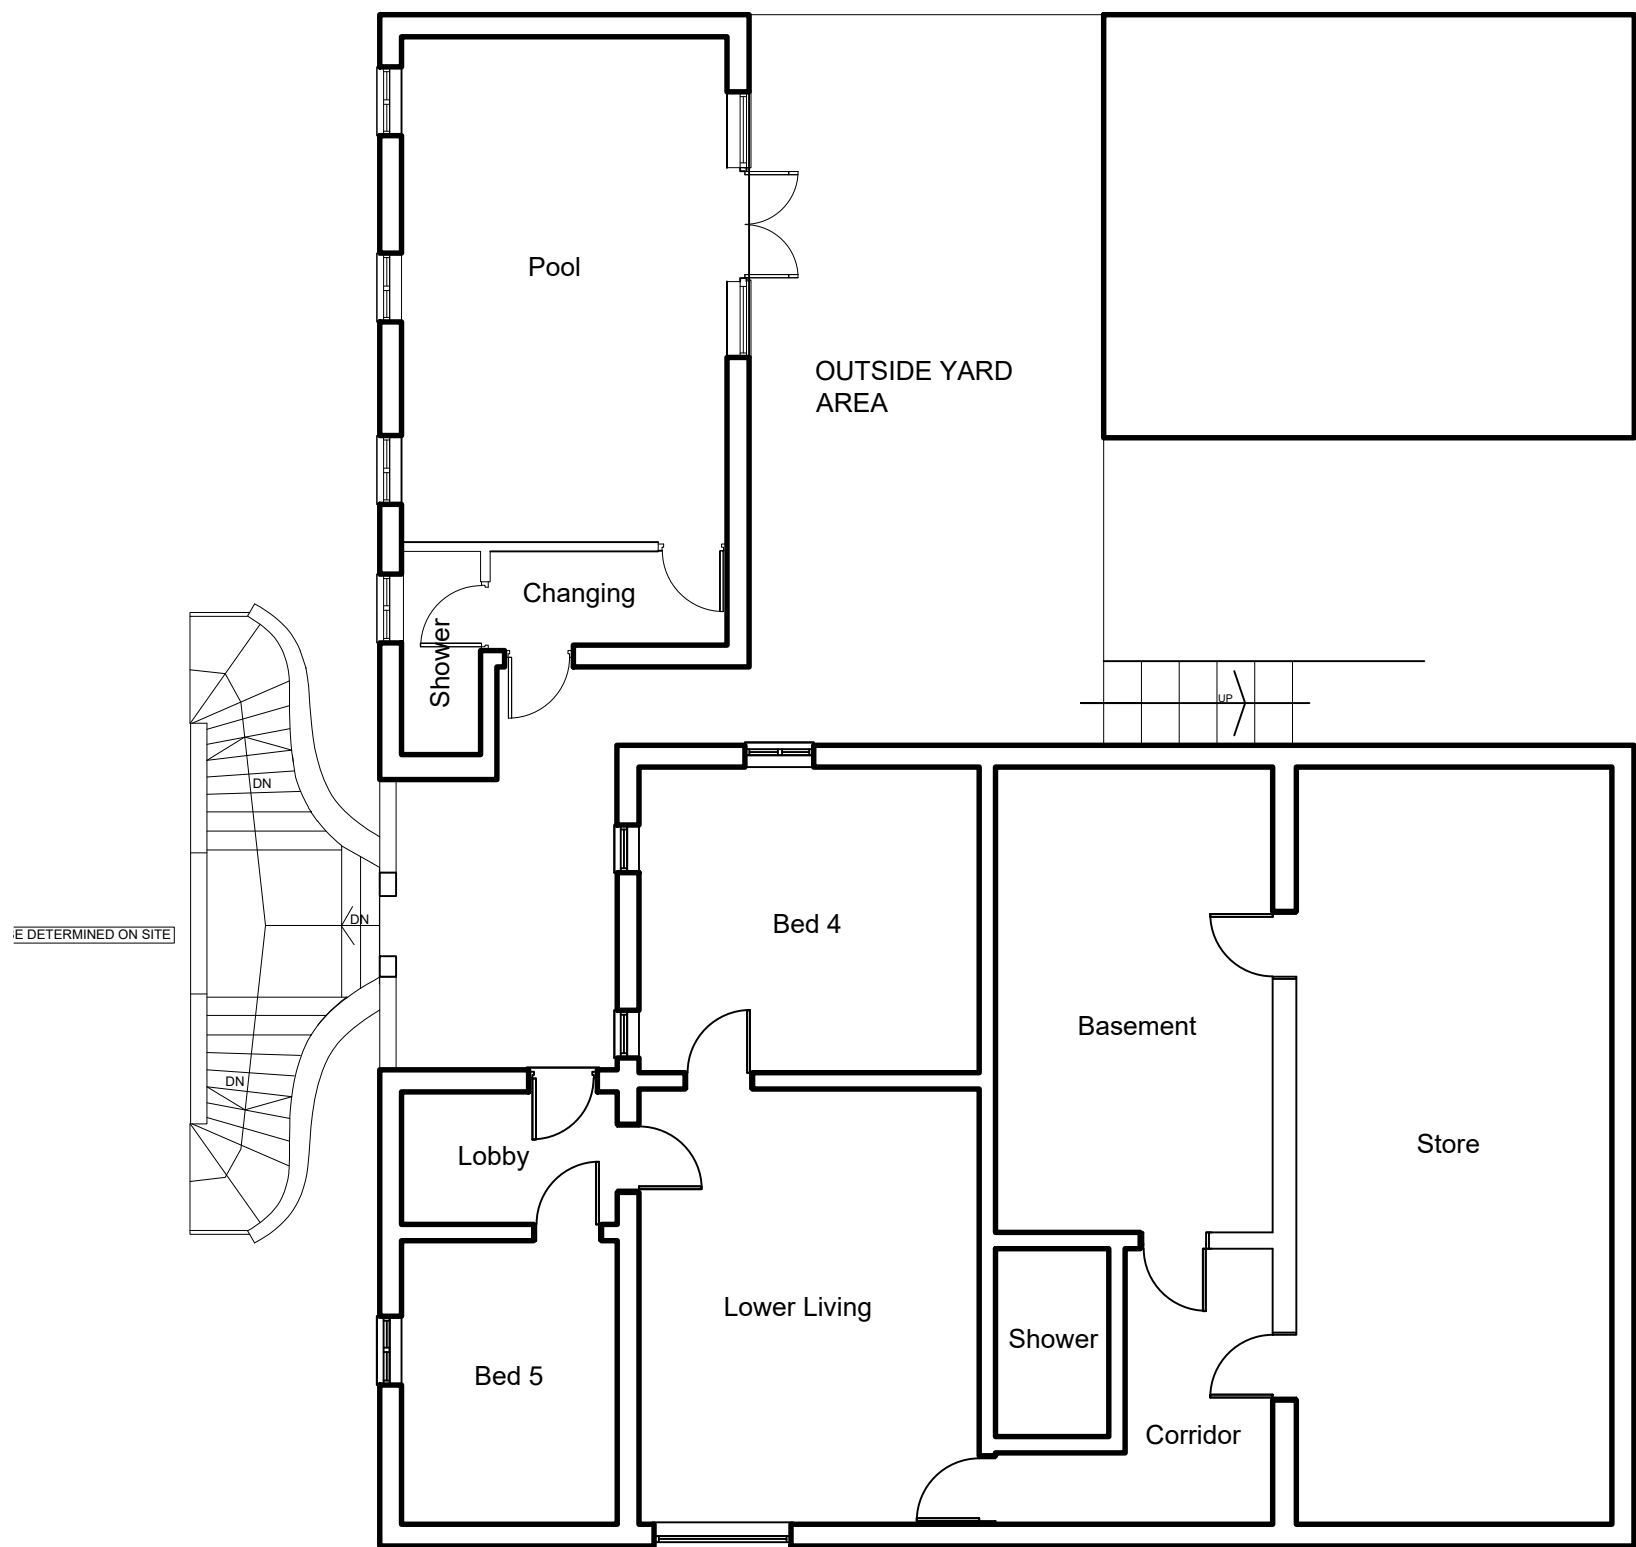

LOWER GROUND FLOOR PLAN SCALE 1:50

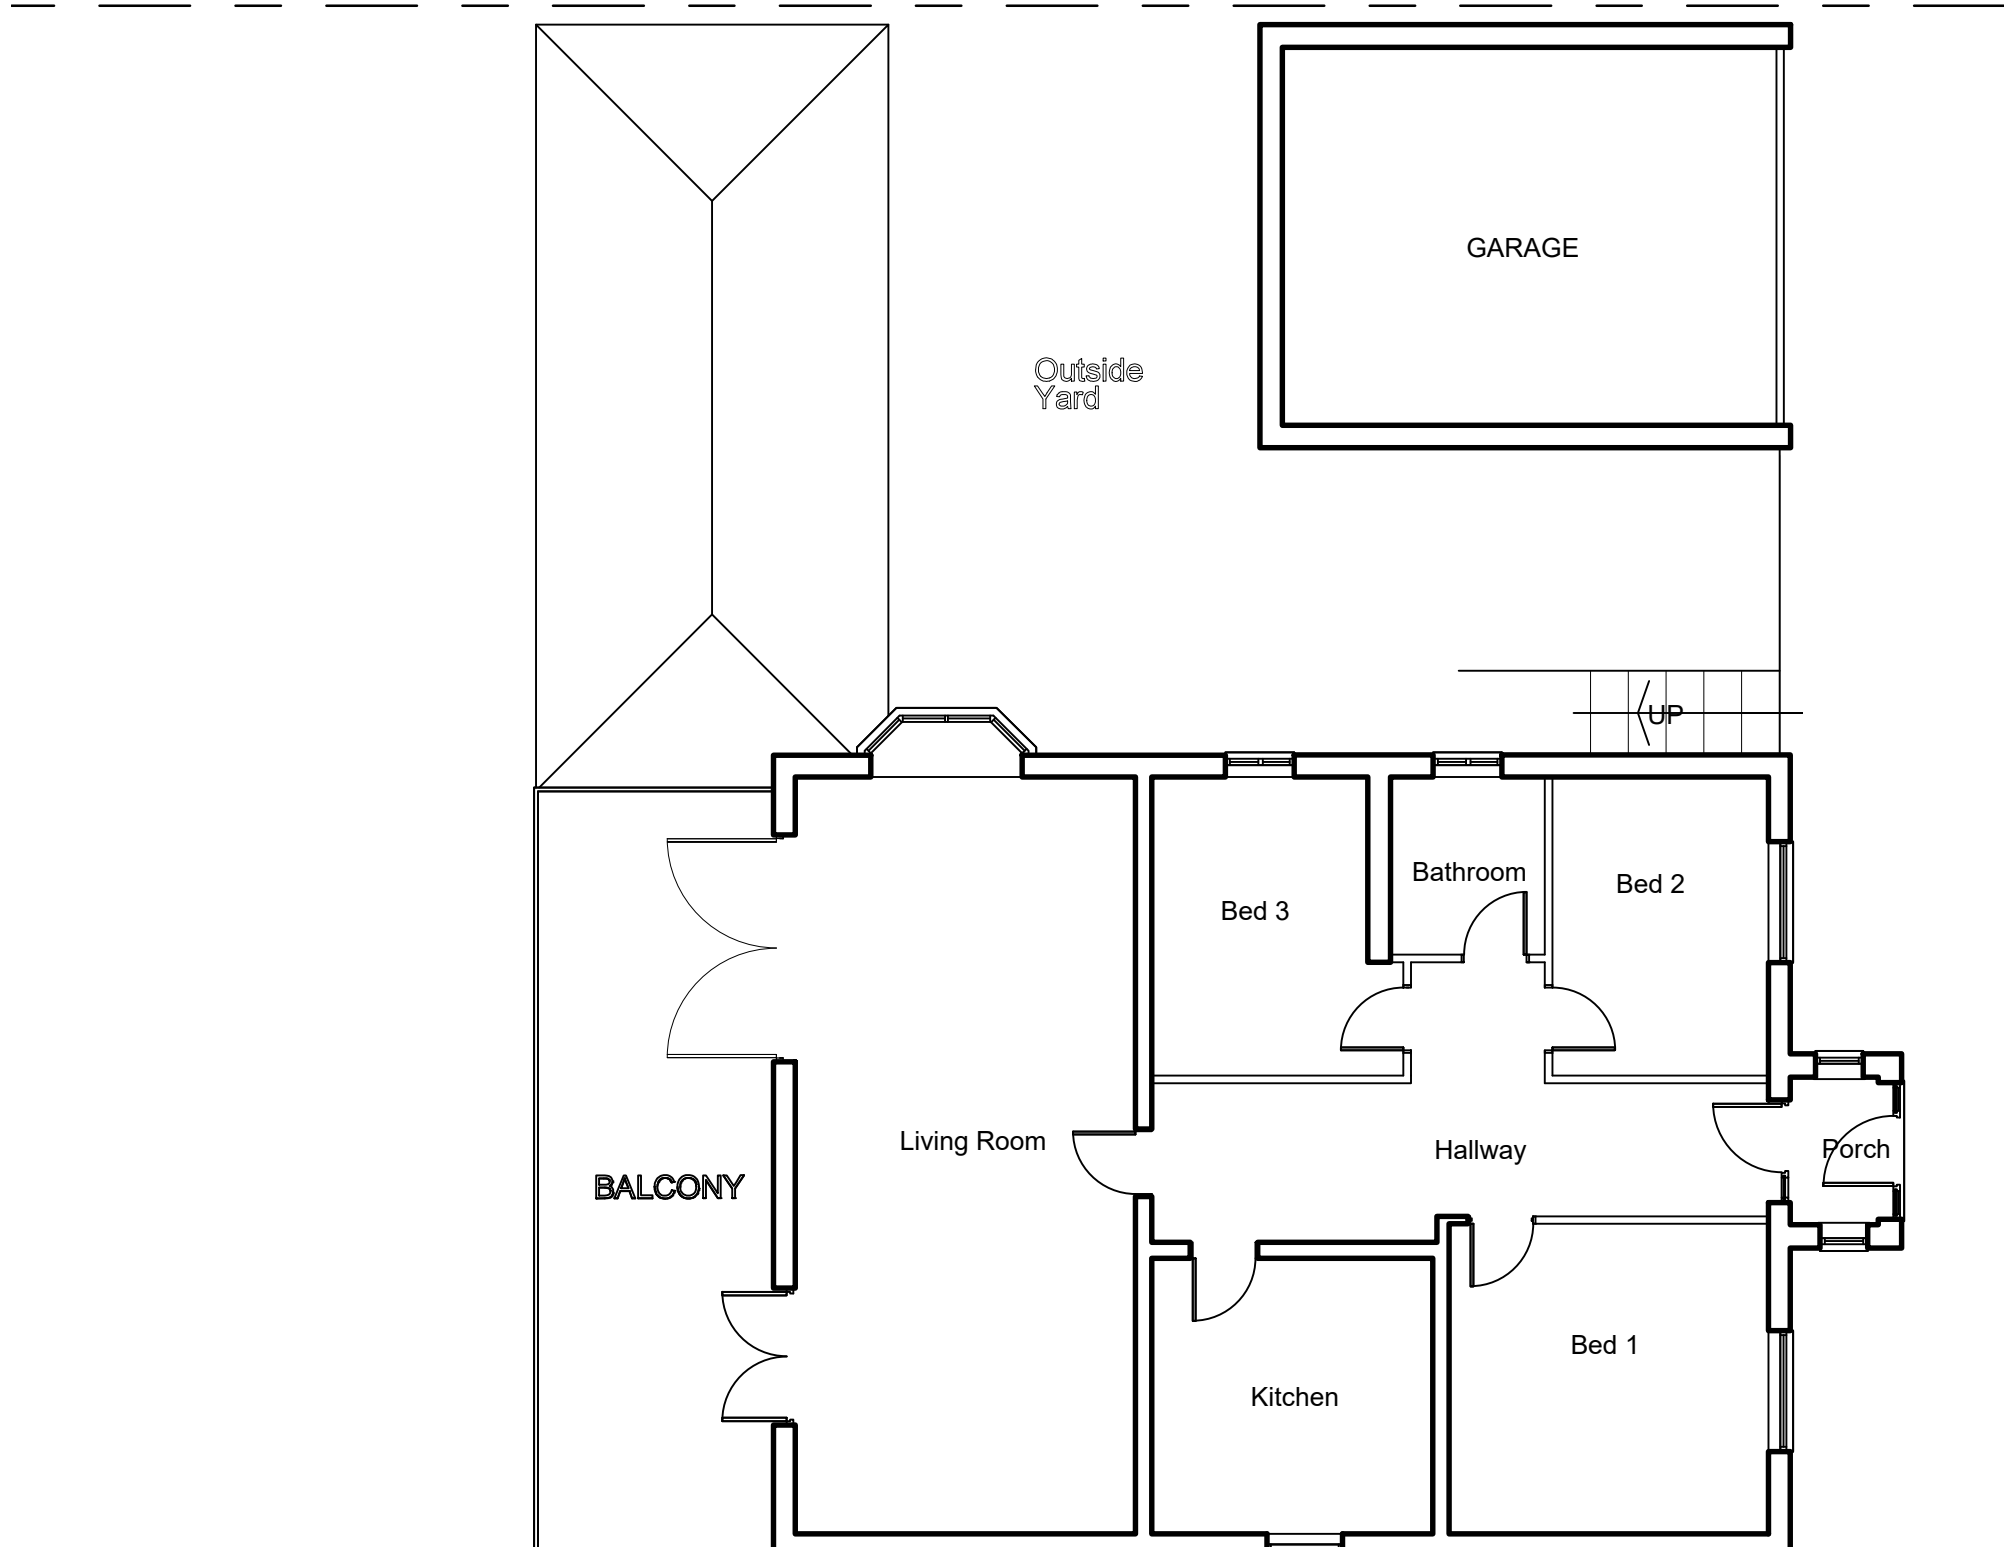


UPPER GROUND FLOOR PLAN SCALE 1:50

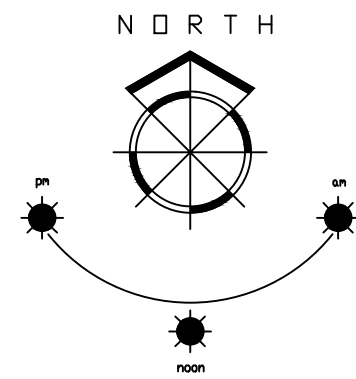

LOCATION PLAN SCALE 1:2500



BLOCK PLAN SCALE 1:500

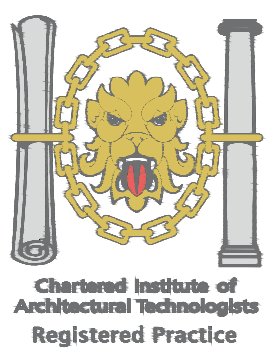

1. THIS DRAWING AND THE COPYRIGHTS AND PATENTS THEREIN ARE THE PROPERTY OF NYP ARCHITECTURAL SERVICES LTD. REGISTERED IN ENGLAND AND WALES No. 4631338 AND MAY BE USED OR REPRODUCED ONLY UNDER CONTRACT.
2. CONTRACTORS AND SUB-CONTRACTORS MUST CHECK AND AGREE ALL DIMENSIONS BEFORE PREPARING SHOP DRAWINGS OR COMMENCING WORK ON SITE.
3. CONTRACTORS ARE RESPONSIBLE FOR INFORMING THE DESIGNER OF ANY DISCREPANCY DISCOVERED ON THIS DRAWING OR BETWEEN THIS DRAWING AND ANY OTHER RELATED DOCUMENT ISSUED UNDER THE STANDARD FORM OF CONTRACT IN RESPECT OF THE WORK.
4. WRITTEN DIMENSIONS ONLY ARE TO BE USED FROM THIS DRAWING. IF IN ANY DOUBT ASK FOR CLARIFICATION.

Notes.
1. BUILDING NOT SURVEYED BY NYPAS DRAWING CONVERTED FROM REVIT DRAWINGS PROVIDED BY CLIENT

Revisions.					
Date	Suffix	Description	Date	Suffix	Description

NYP ARCHITECTURAL SERVICES LIMITED

BBCC, Innovation Way, Barnsley, S75 1JL. Tel: 01226 200989. E-mail: scott@nypas.co.uk / stephen@nypas.co.uk		
Project.	52 WENTWORTH ROAD BLACKER HILL BARNSELEY, S74-0RP	Client. MR S SHOEHAN
Drawing Title.	PLANS AS EXISTING	Date. NOV 2020 Ref. 101/112
		Scale. AS INDICATED Dwg. No. 01 Rev. C

SHEET SIZE A1