




FRONT ELEVATION
SCALE 1:100

SIDE ELEVATION 1
SCALE 1:100




FRONT ELEVATION
SCALE 1:100


SIDE ELEVATION 1
SCALE 1:100

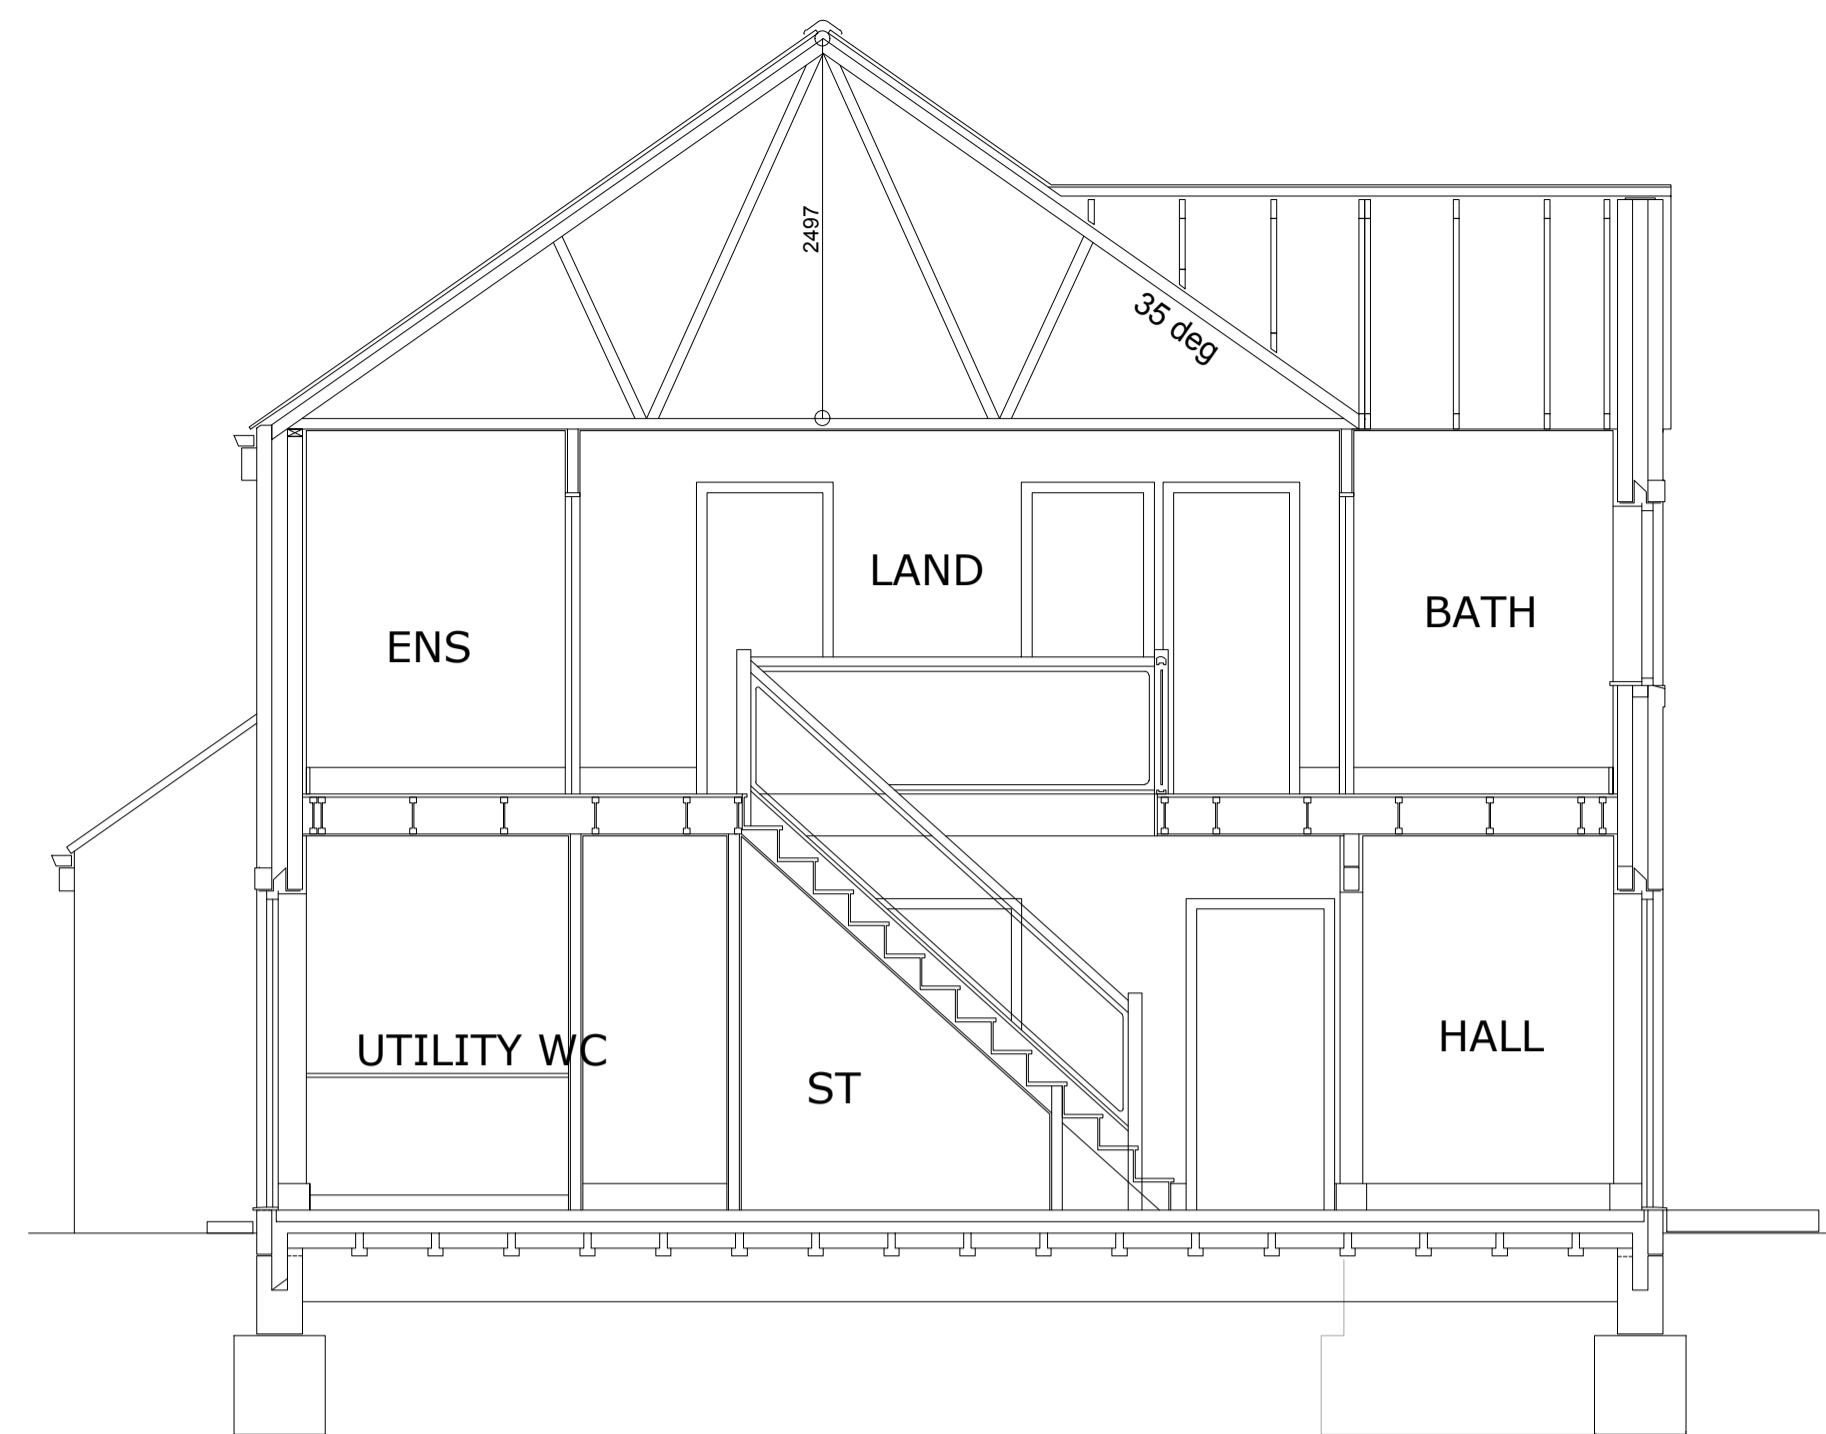


SECTION A-A
SCALE 1:50

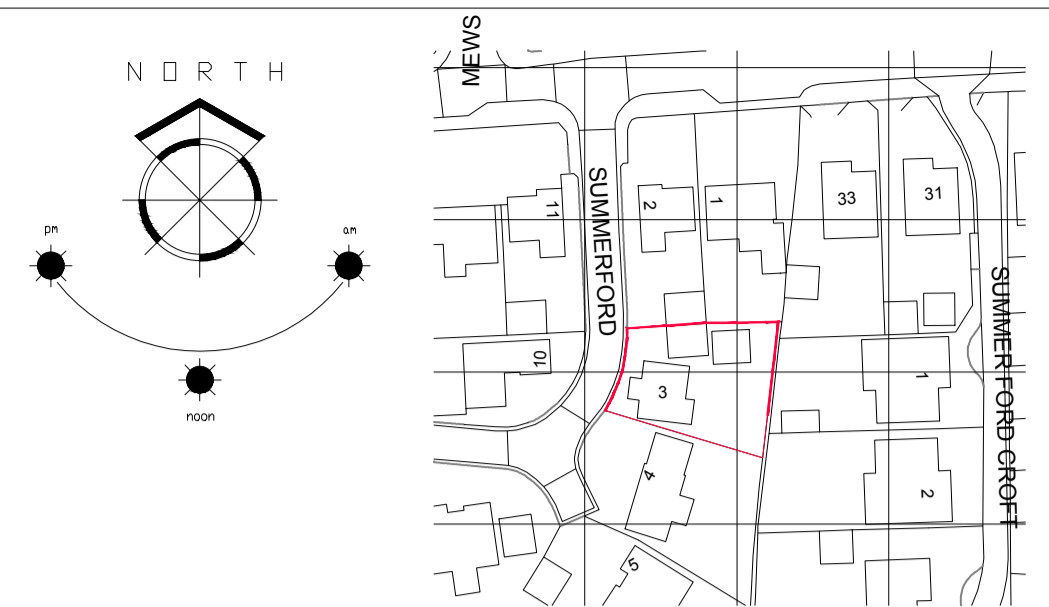


LOCATION PLAN
SCALE 1:1250

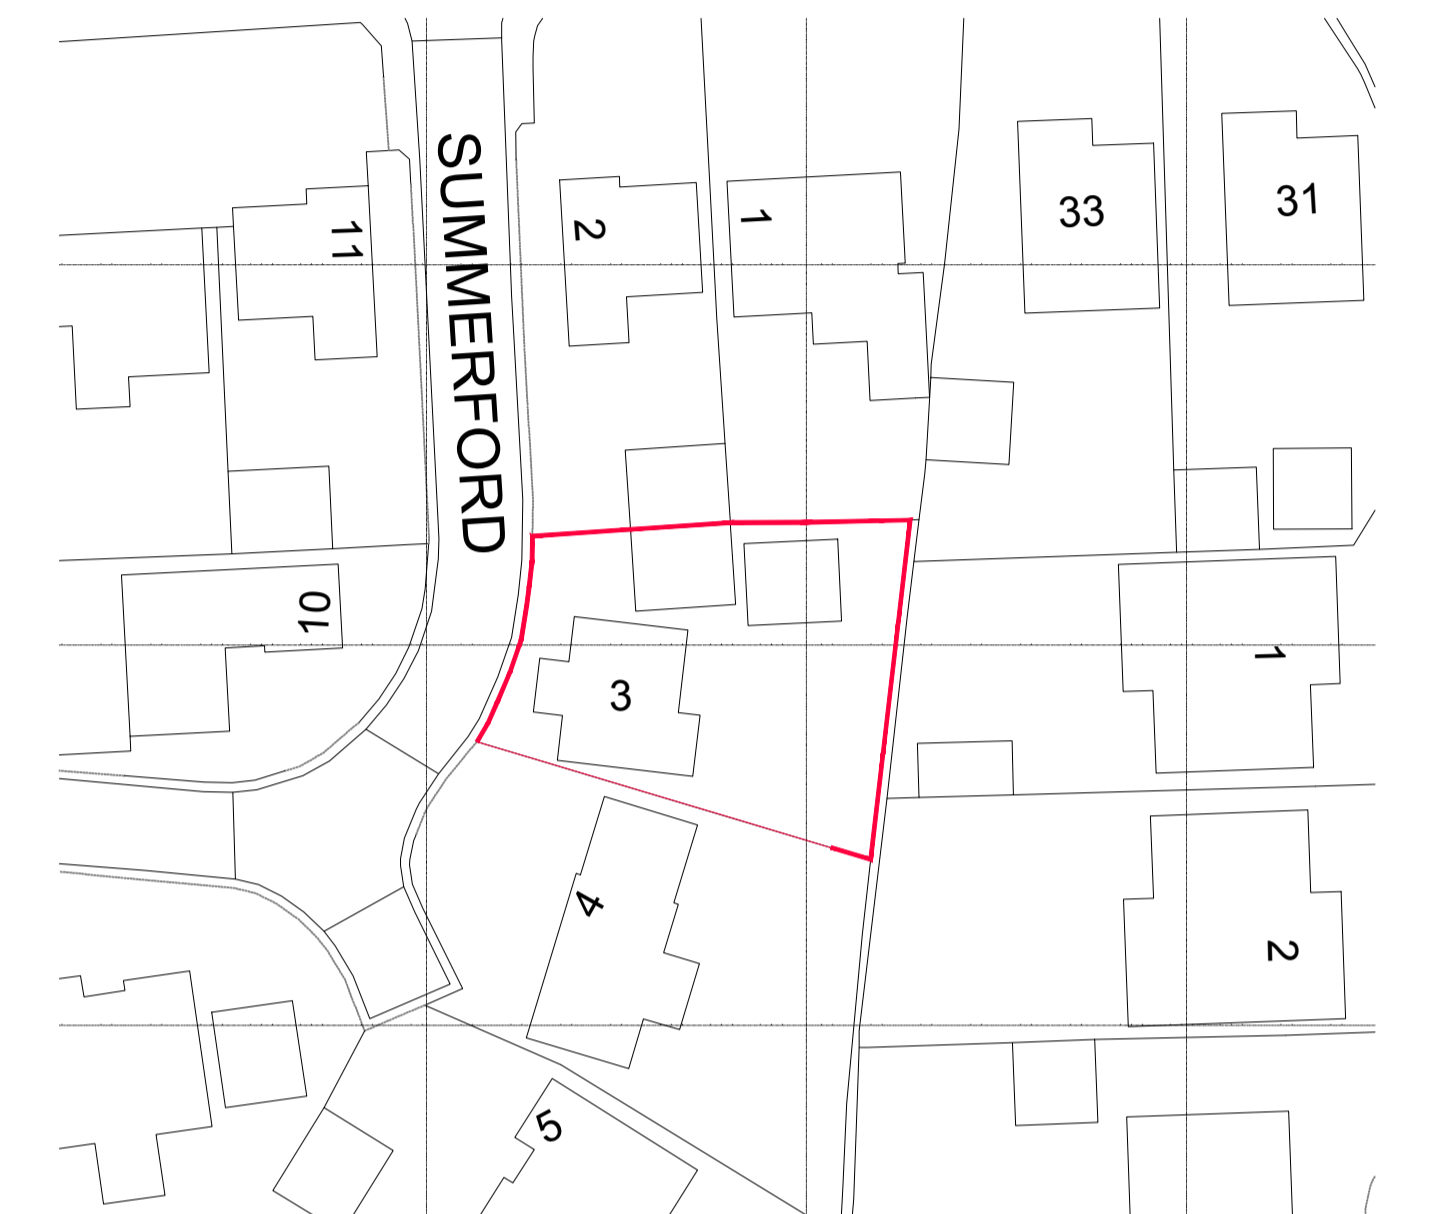


BLOCK PLAN
SCALE 1:500

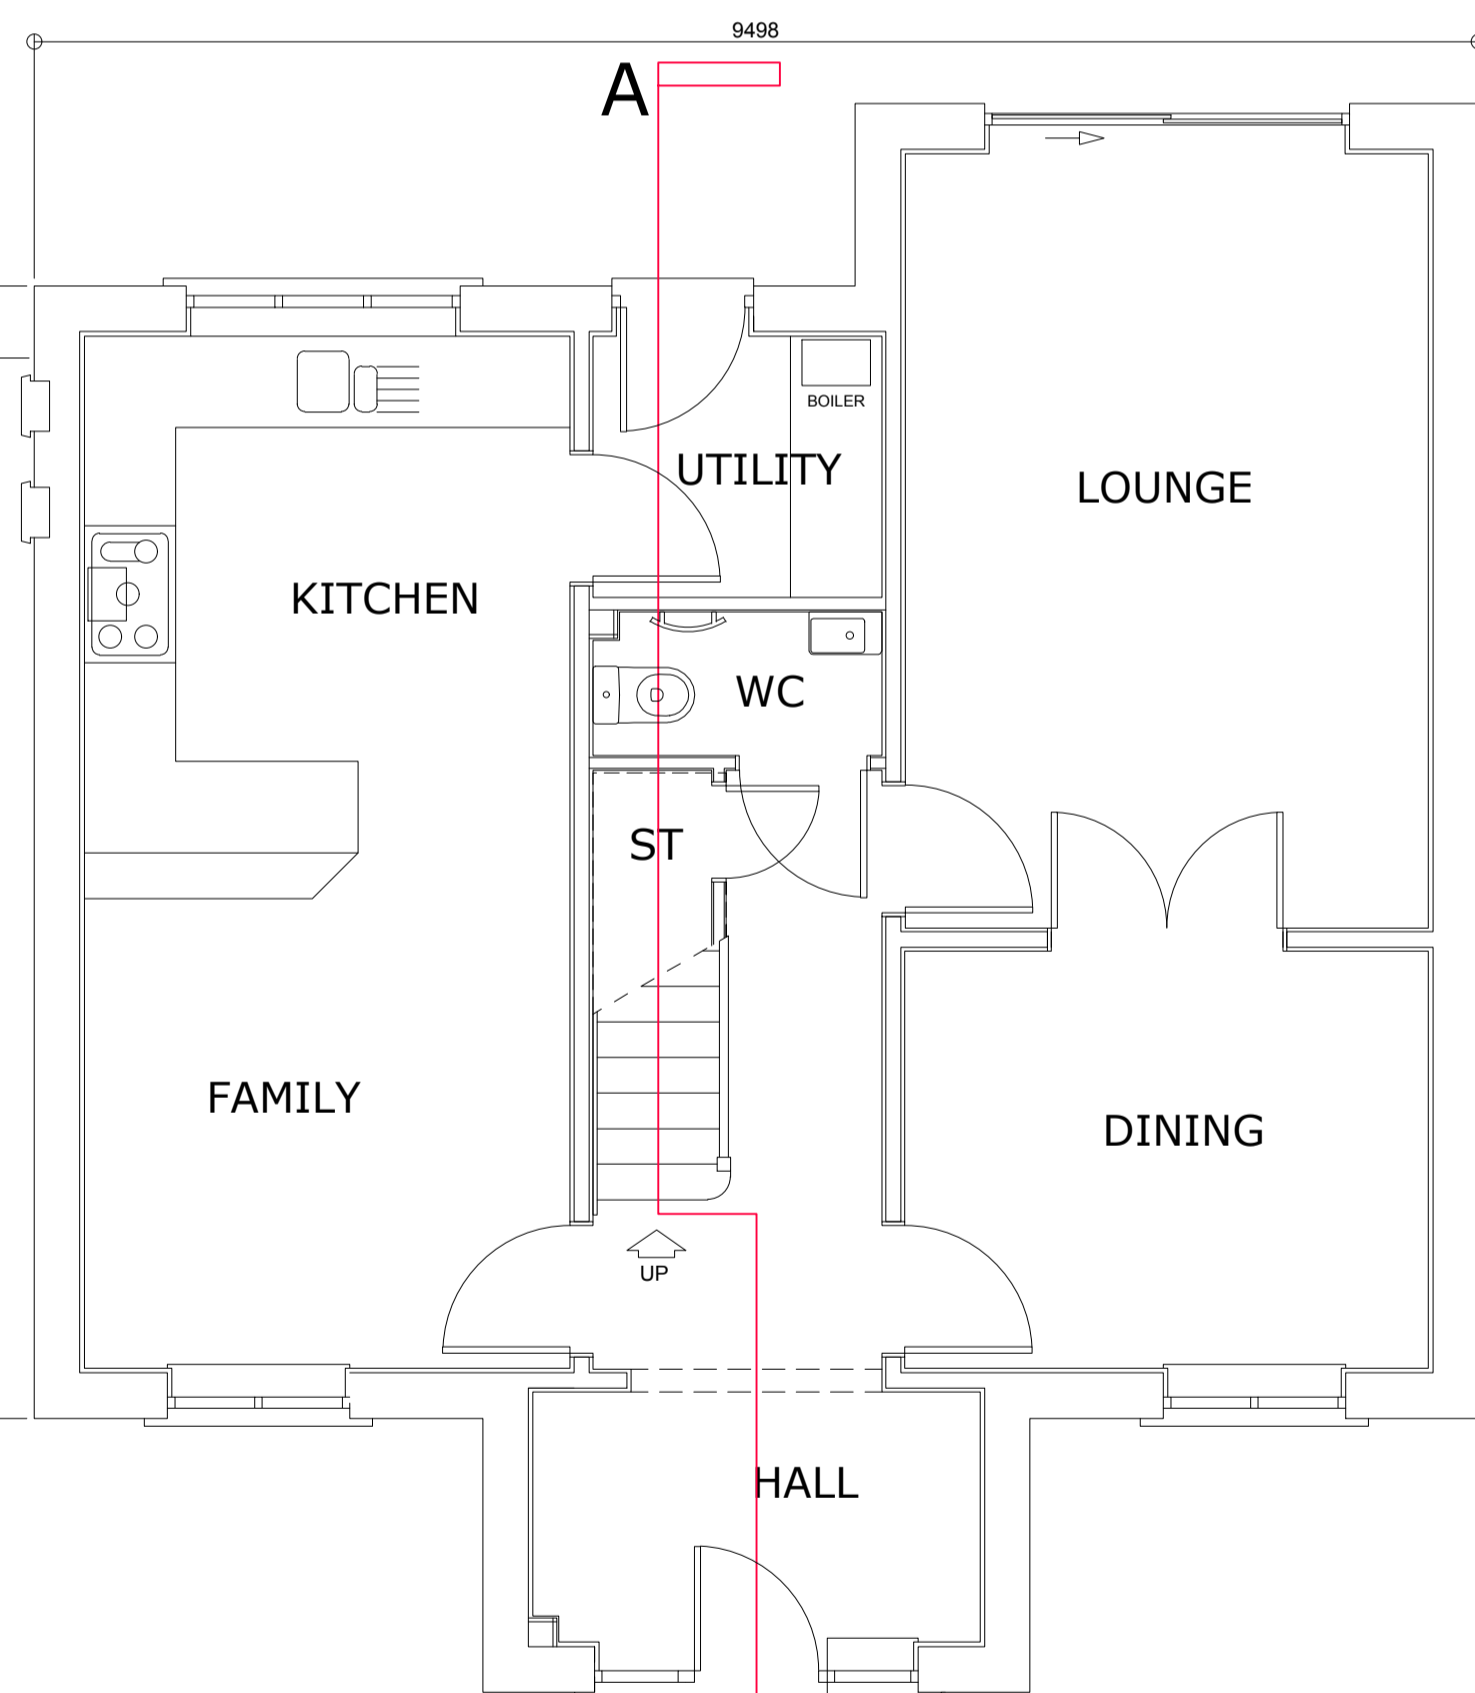


GROUND FLOOR PLAN
SCALE 1:50

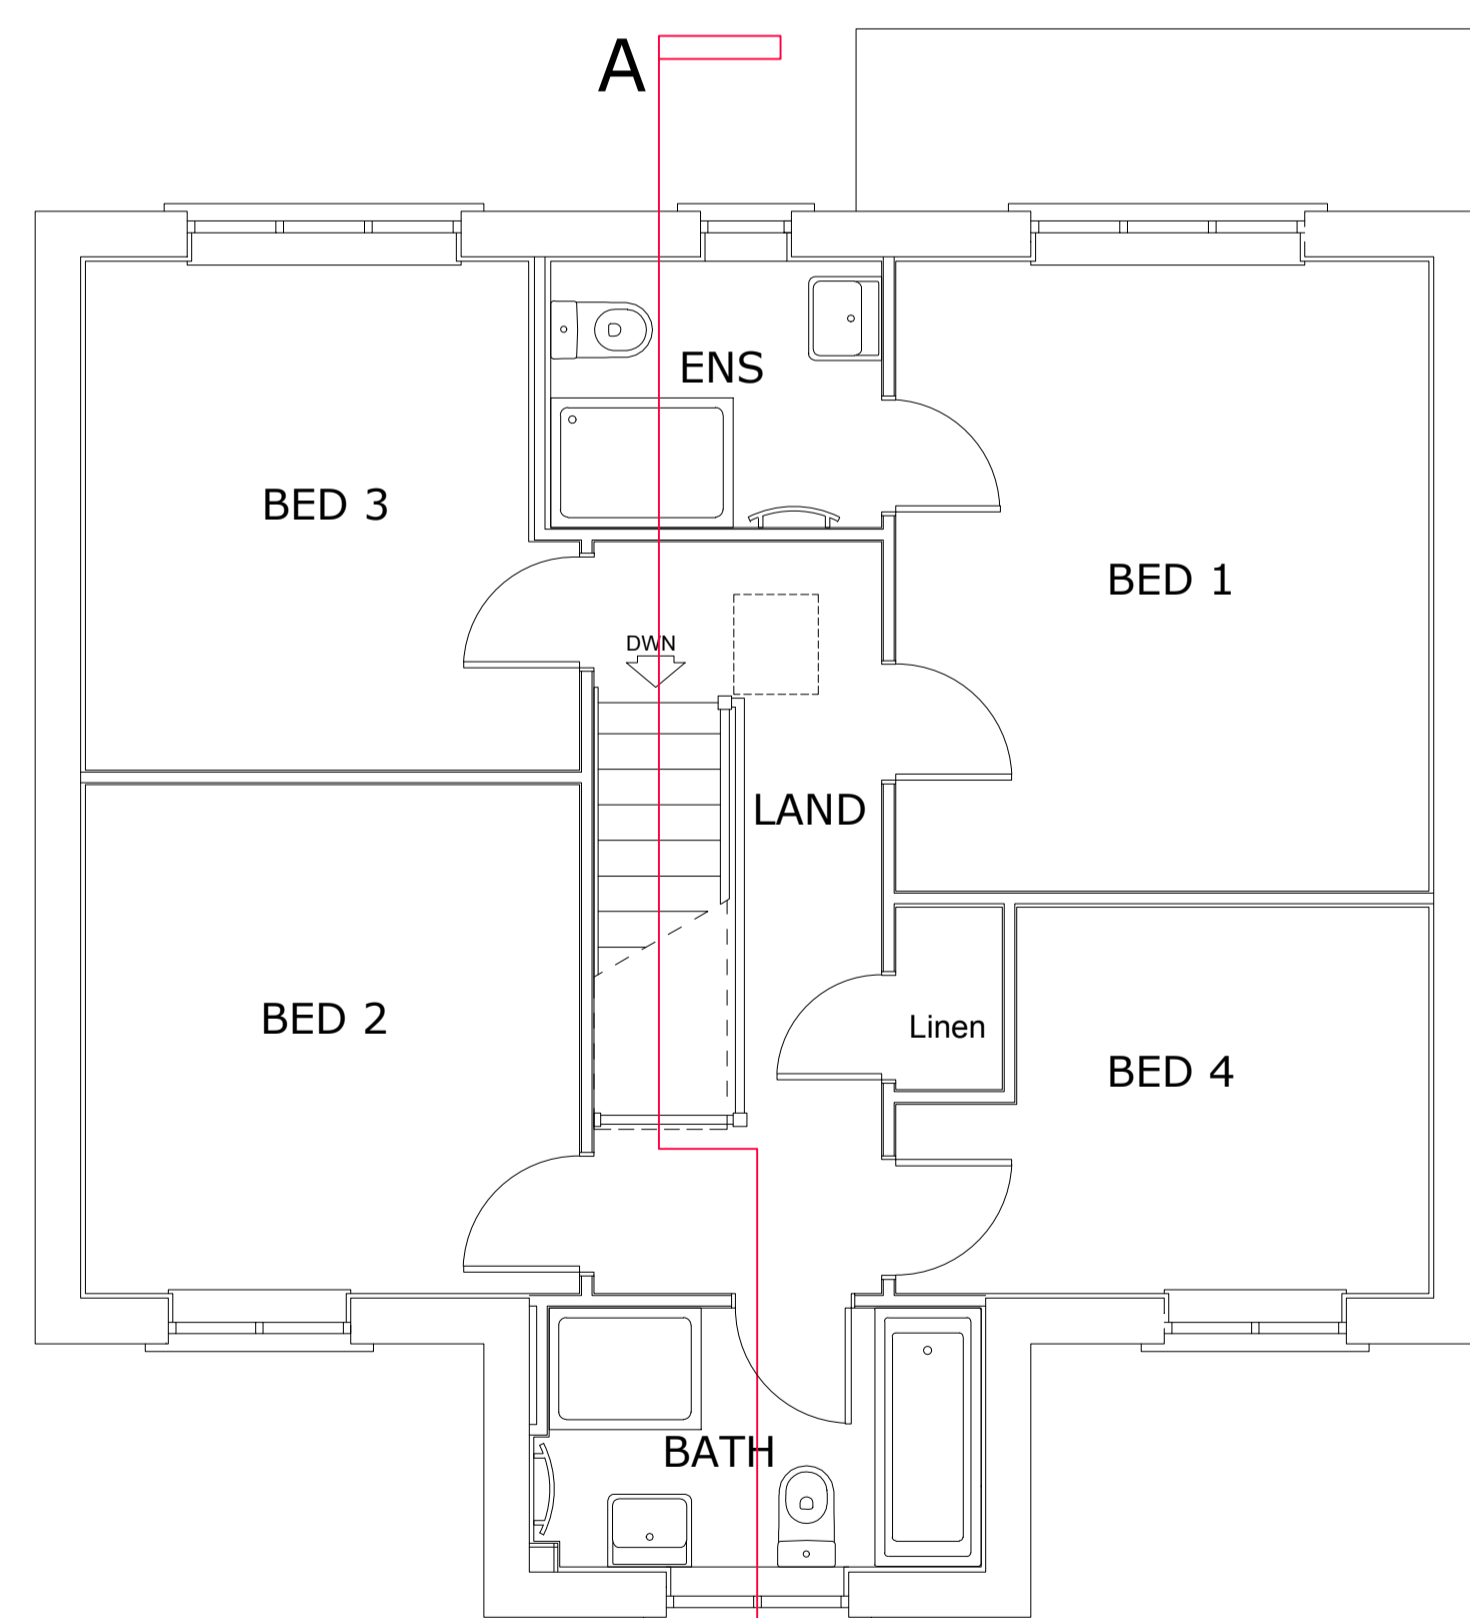


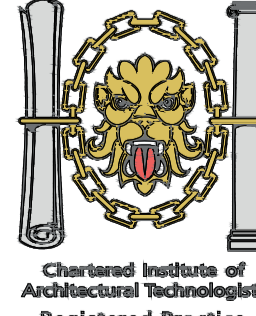
FIRST FLOOR PLAN
SCALE 1:50

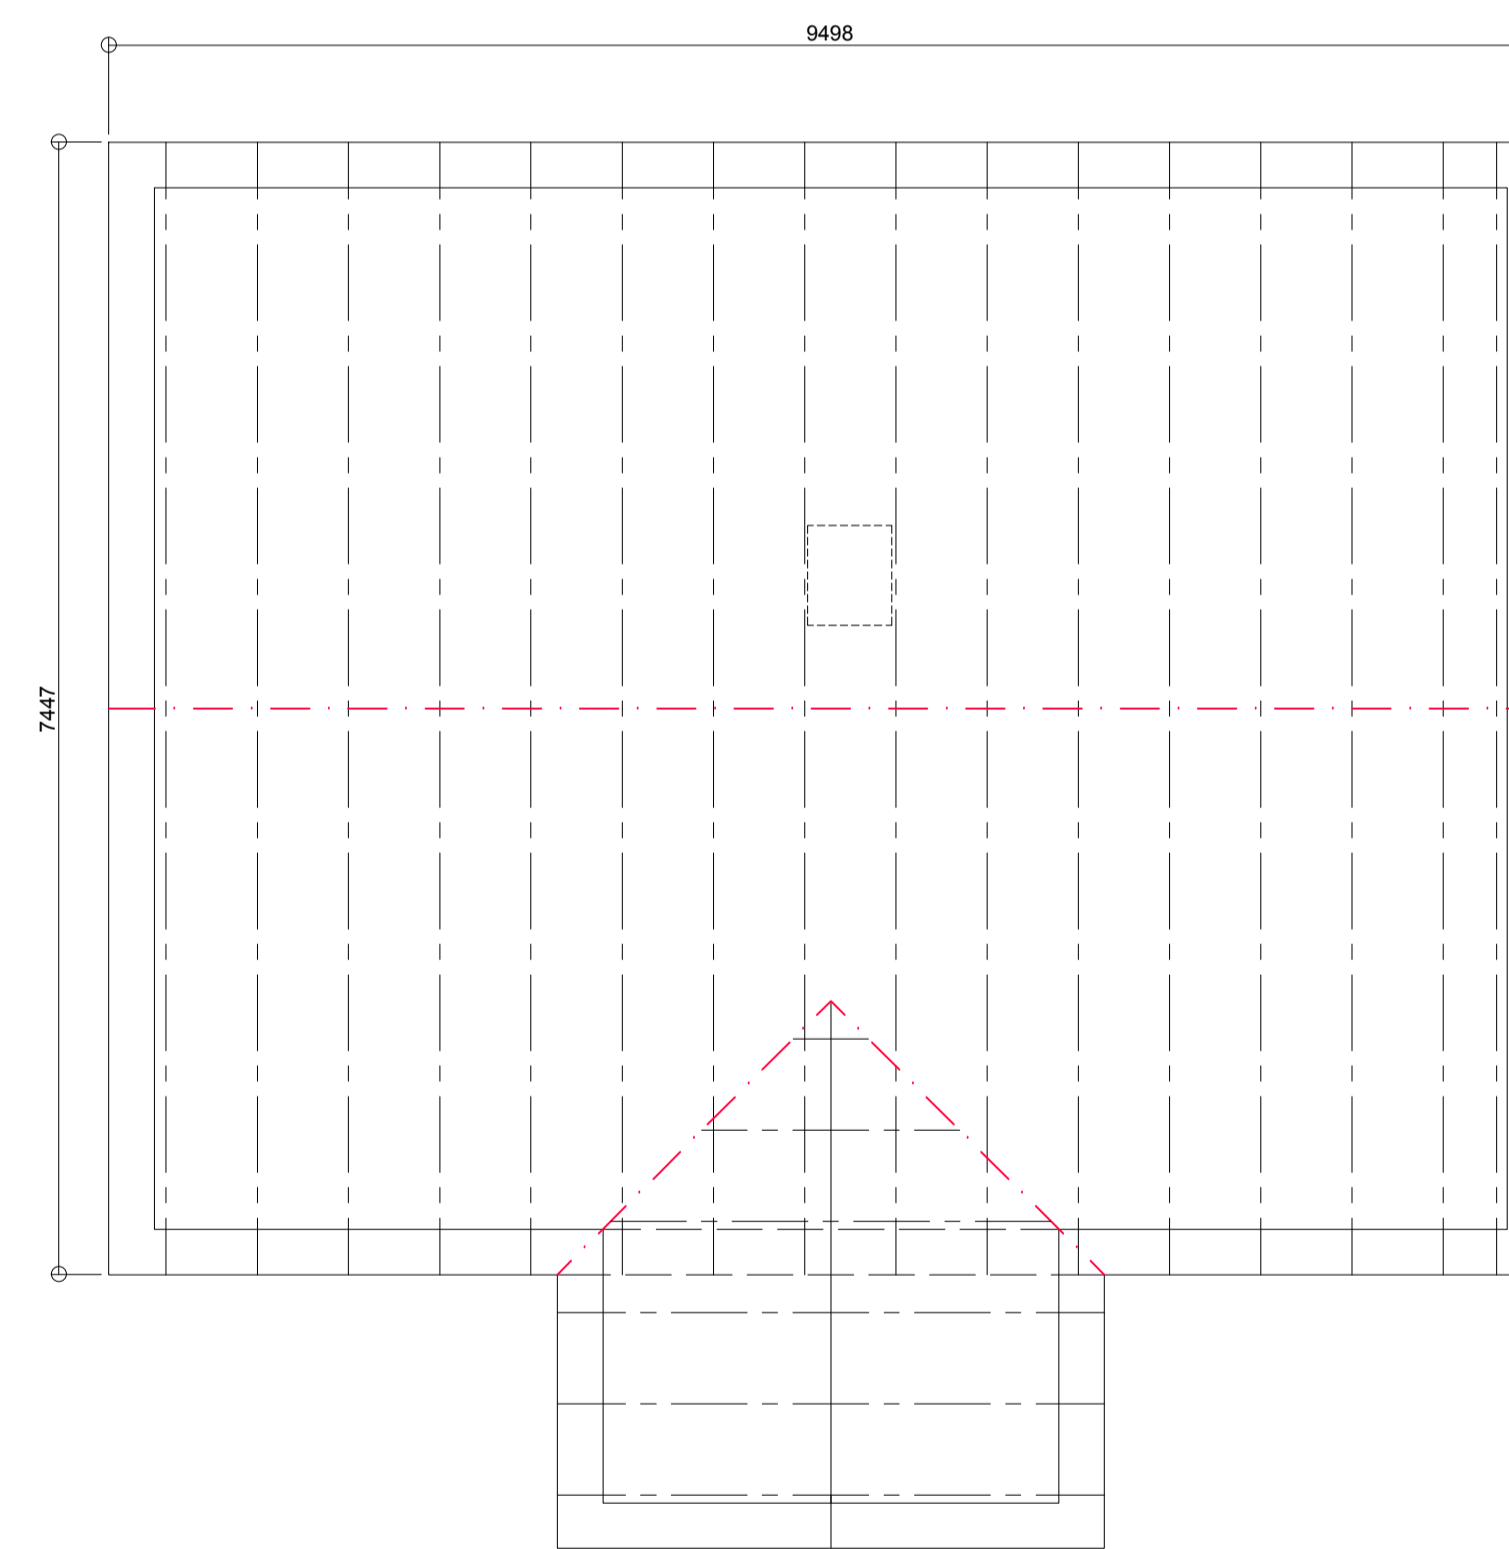

ROOF PLAN
SCALE 1:50

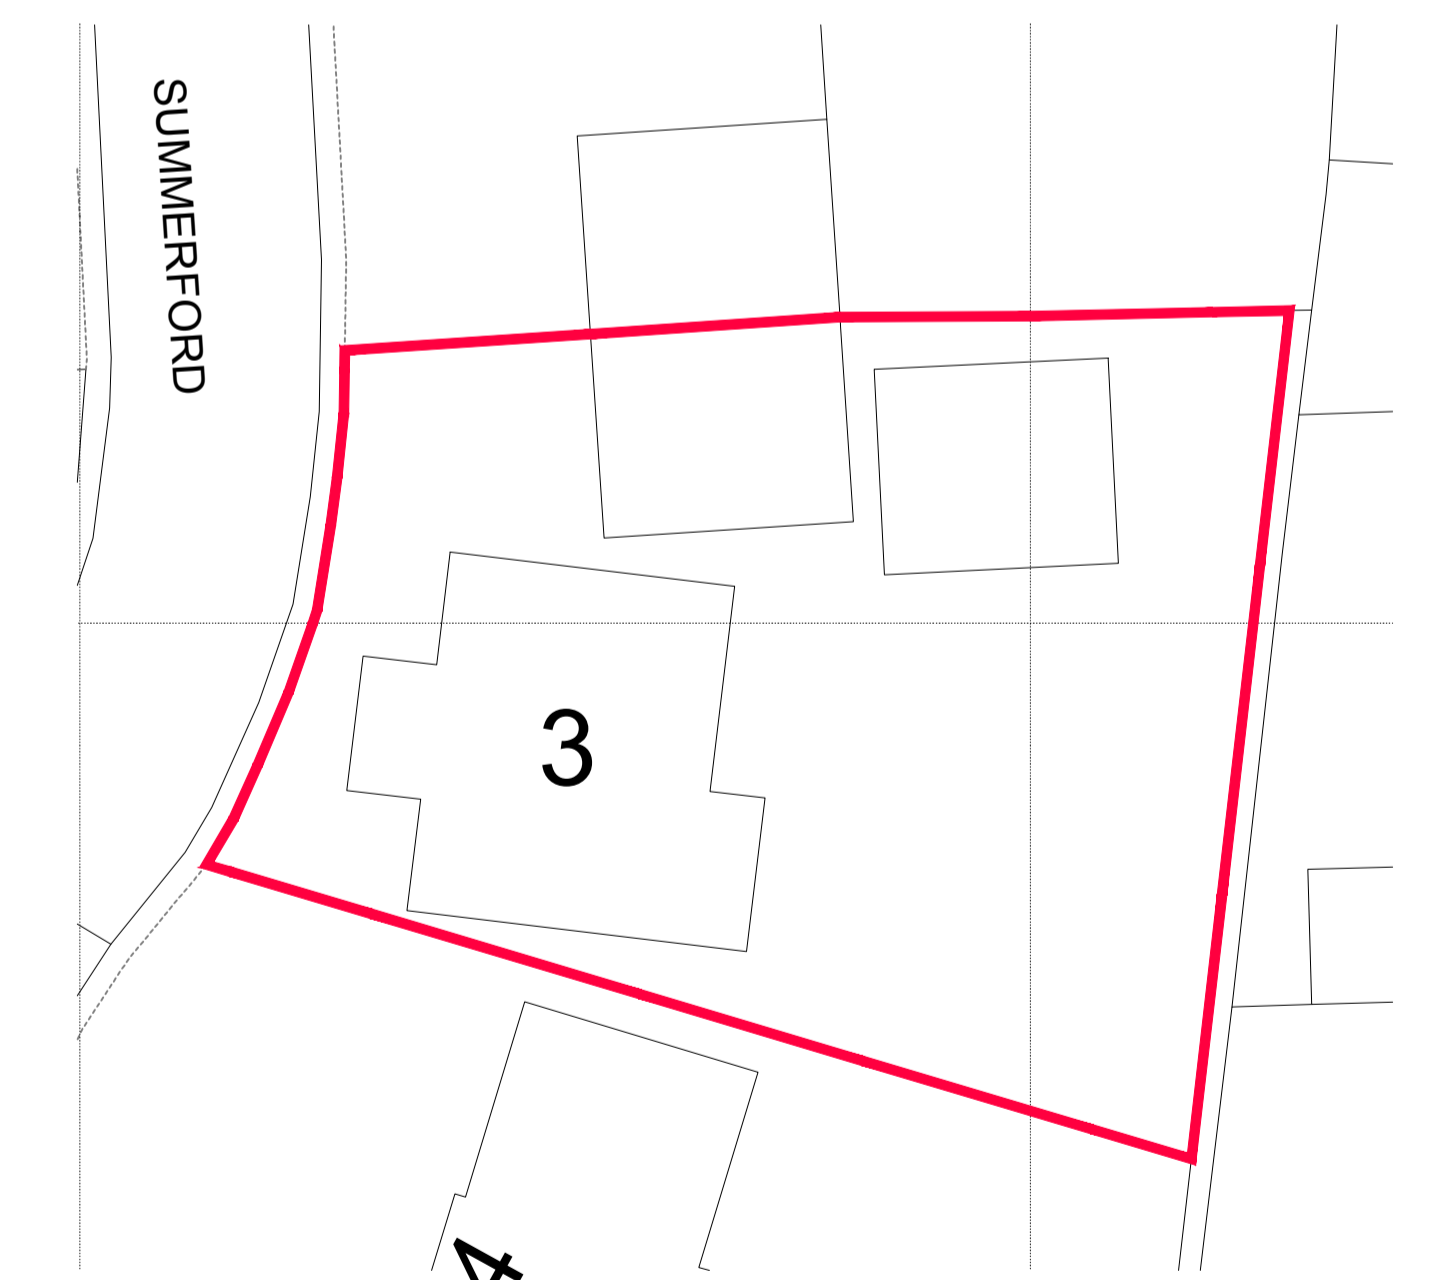

SITE PLAN
SCALE 1:200

		<p>1. THIS DRAWING AND THE COPYRIGHTS AND PATENTS THEREIN ARE THE PROPERTY OF NYP ARCHITECTURAL SERVICES LLP REGISTERED IN ENGLAND AND WALES No. 4631336 AND MAY BE USED OR REPRODUCED ONLY UNDER CONTRACT.</p> <p>2. CONTRACTORS AND SUB-CONTRACTORS MUST CHECK AND AGREE ALL DIMENSIONS BEFORE PREPARING SHOP DRAWINGS OR COMMENCING WORK ON SITE.</p> <p>3. CONTRACTORS ARE RESPONSIBLE FOR INFORMING THE DESIGNER OF ANY DISCREPANCY DISCOVERED ON THIS DRAWING OR BETWEEN THIS DRAWING AND ANY OTHER RELATED DOCUMENT ISSUED UNDER THE STANDARD FORM OF CONTRACT IN RESPECT OF THE WORK.</p> <p>4. WRITTEN DIMENSIONS ONLY ARE TO BE USED FROM THIS DRAWING. IF IN ANY DOUBT ASK FOR CLARIFICATION.</p>	<p>Notes.</p>	<p>Revisions.</p> <table border="1"> <thead> <tr> <th>Date</th> <th>Suffix</th> <th>Description</th> <th>Date</th> <th>Suffix</th> <th>Description</th> </tr> </thead> <tbody> <tr> <td> </td> <td> </td> <td> </td> <td> </td> <td> </td> <td> </td> </tr> </tbody> </table>			Date	Suffix	Description	Date	Suffix	Description							<p>NYP ARCHITECTURAL SERVICES LIMITED <small>BBIC, Innovation Way, Barnsley, S75 1JL. Tel: 01226 200989. E-mail: scott@nypas.co.uk / stephen@nypas.co.uk</small></p>		
				Date	Suffix	Description	Date	Suffix	Description												
<p>Project: 3 SUMMERFORD INBIRCHWORTH, S36-7GS</p>		<p>Client: H. ROWE</p>		<p>Drawing Title: SURVEY AS EXISTING</p>		<p>Date: MAY 2023 Ref: 104-55</p>		<p>Scale: AS INDICATED</p>		<p>Dwg. No. 01 Rev. A</p>											

SHEET SIZE: A1