


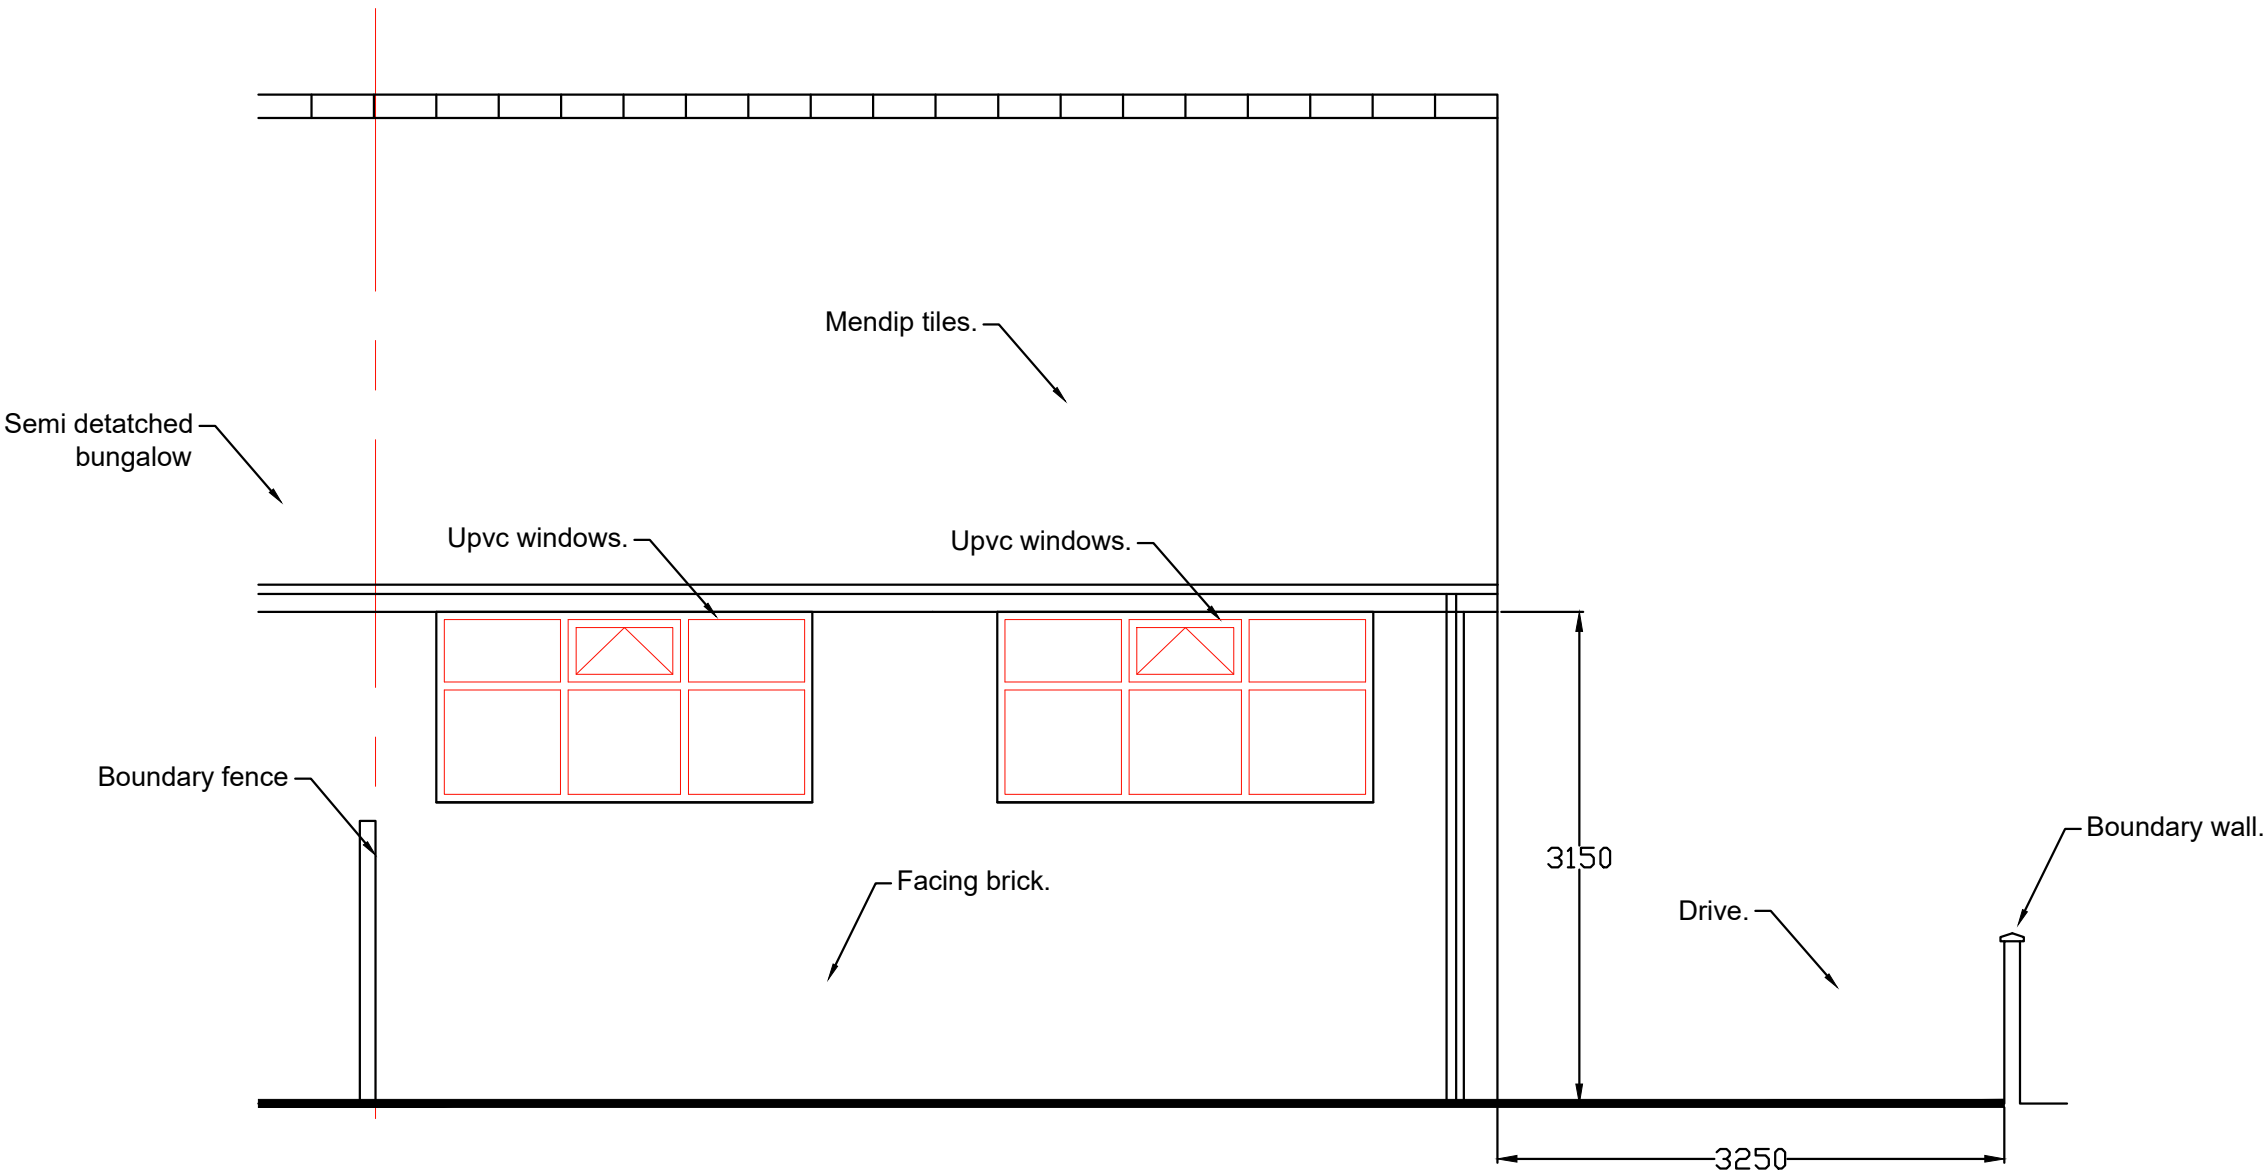

Existing rear elevation
1:50



Revisions	A. Address amended		28-07-26
This drawing is for planning permission only and is not a construction drawing.			
Drawing Title	EXISTING-REAR-ELEVATION		
Job No. - Dwg No.	AH/2026/4A	.	—
Client:	Asghar Hamzeh 9 Bourne Road Barnsley S70 5JP .		
Scale:	1:50		